


N 1/2 24-38-19, Sht. No. 162

N 1/2 21-38-19, Sht. No. 361

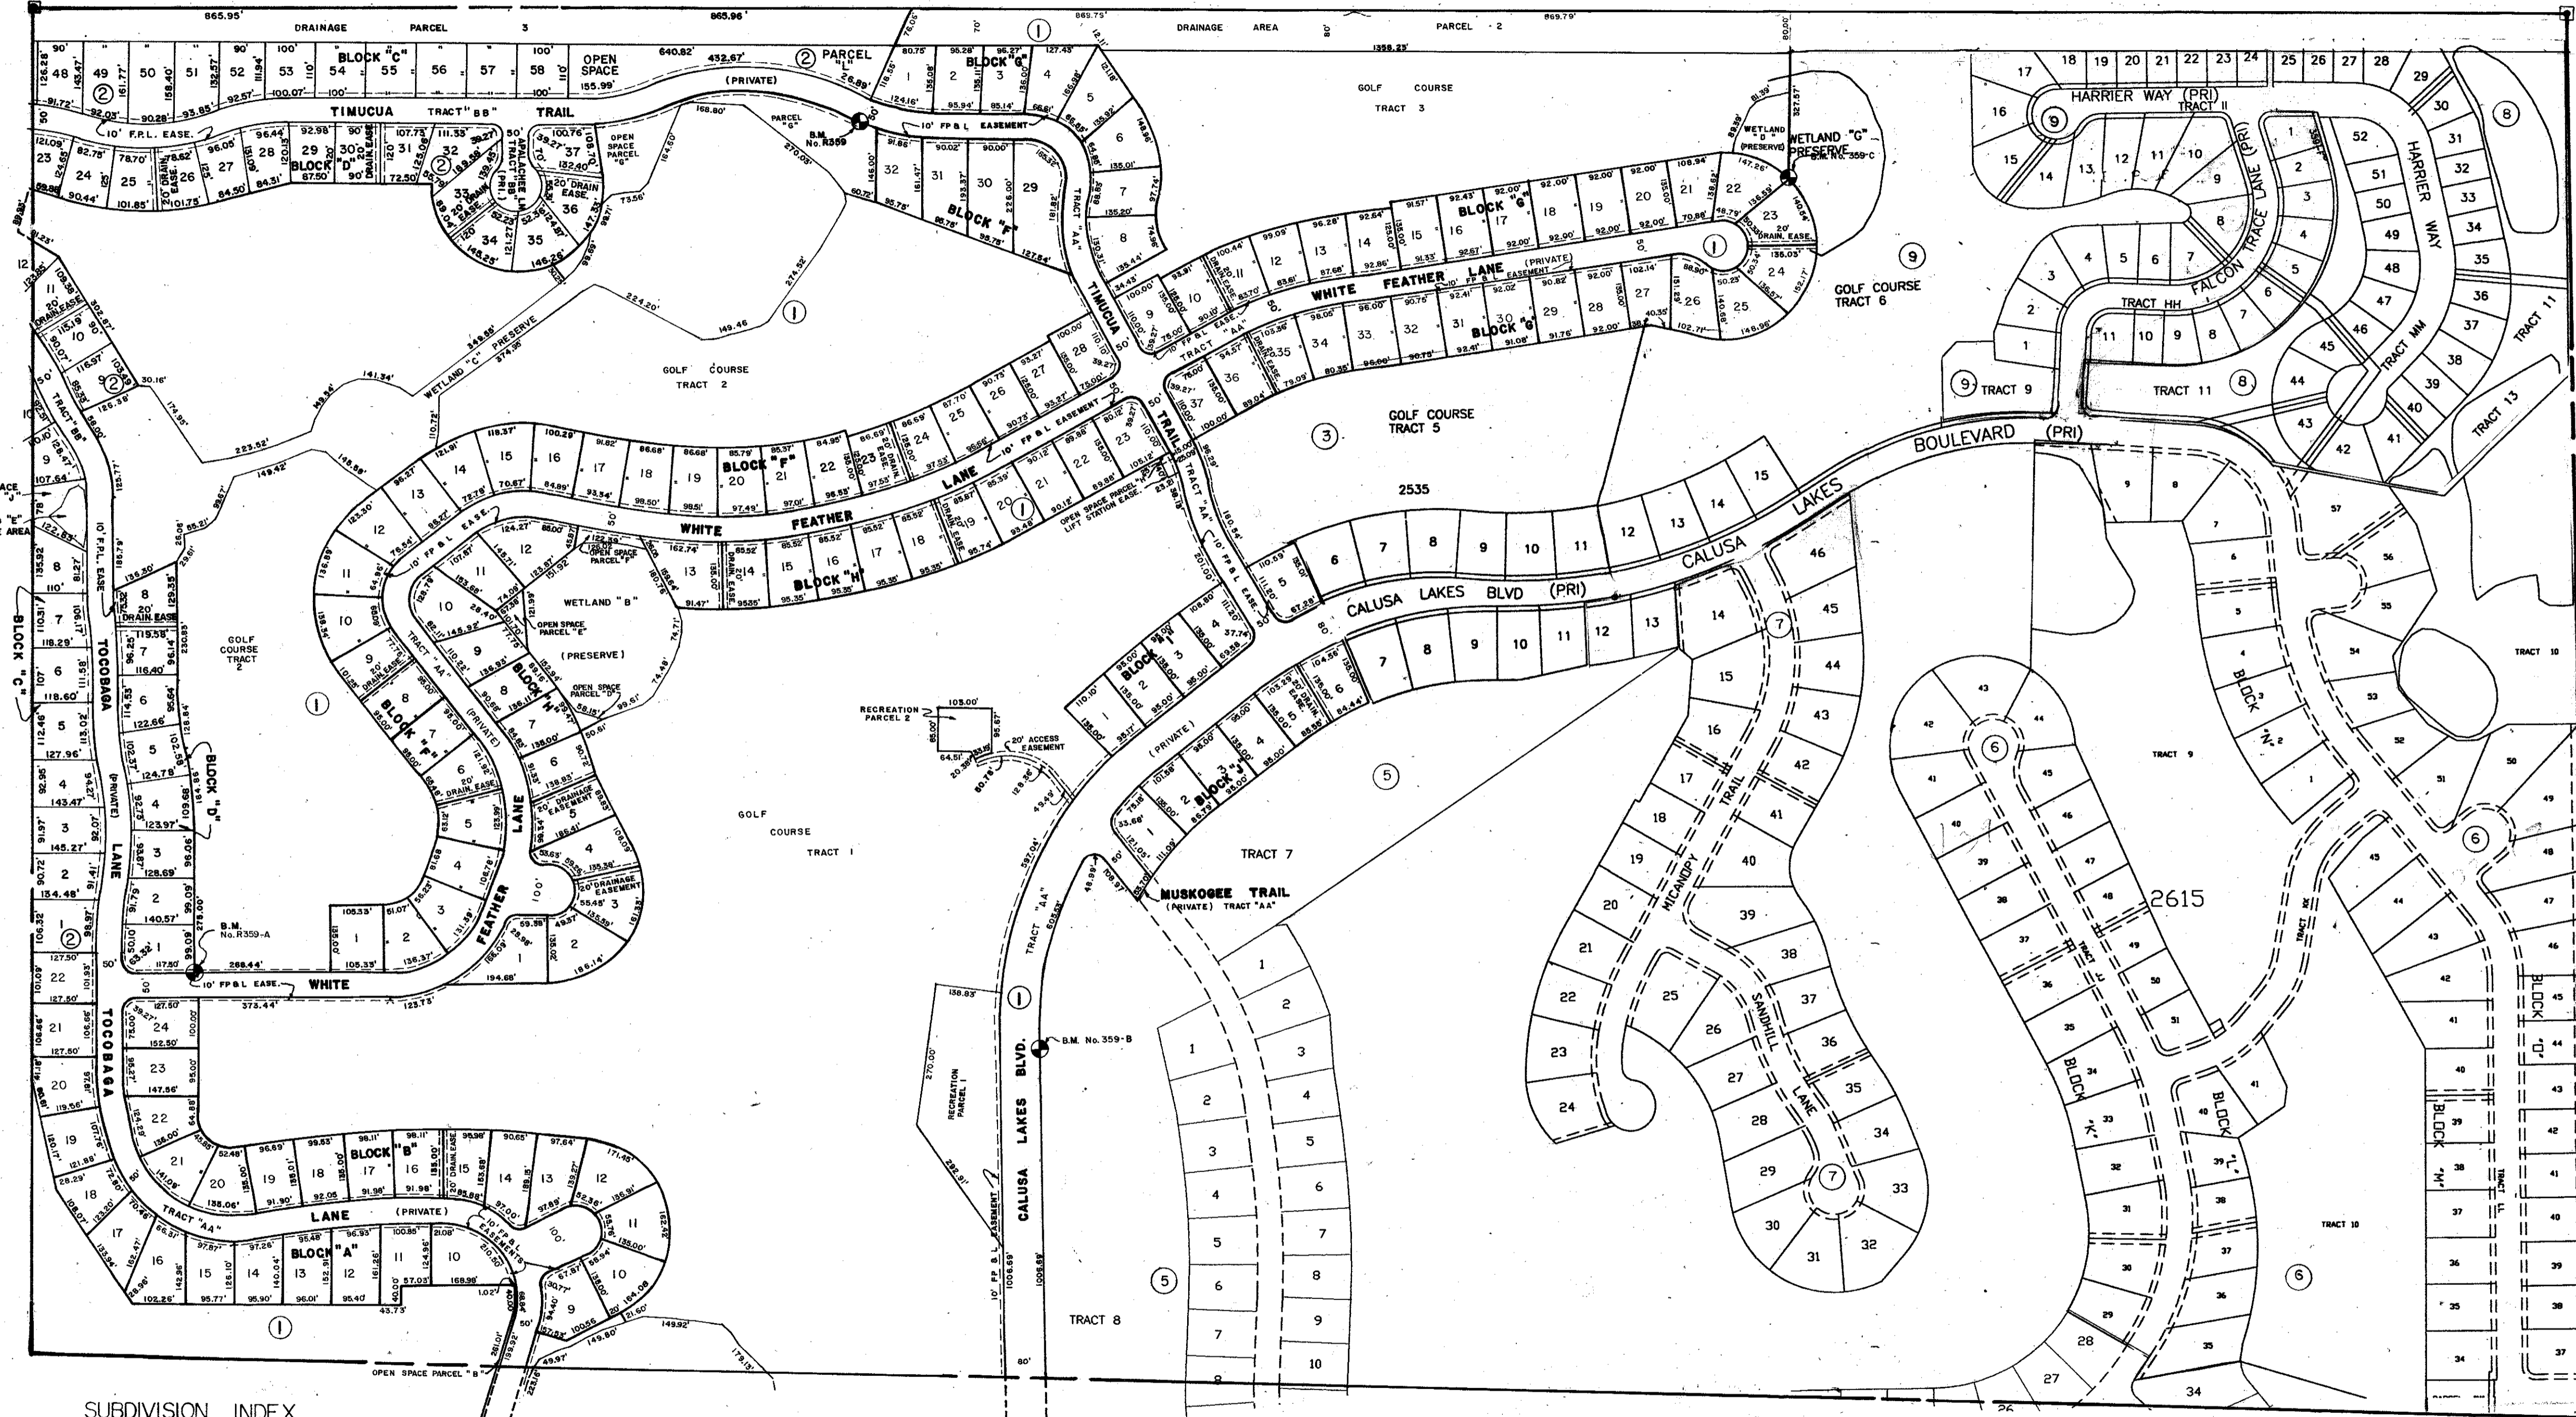

SUBDIVISION INDEX

NO.	NAME
1.	CALUSA LAKES, UNIT I, PB 35/ 7-71
2.	CALUSA LAKES, UNIT II, PB 35/ 34-34F
3.	UNIT 3 PB36/PG19
4.	UNIT 4 PB 36/24
5.	UNIT 5 PB 36/40
6.	UNIT 6 PB 37/47
7.	UNIT 7 PB 38/39
8.	FALCON TRACE AT CALUSA LAKES PB 38/50
9.	PB 37/6

- LEGEND:
- ☐ County Section Corner Monument
 - County Bench Mark
 - Permanent Ref. Mon. for Subs.
 - ① Subdivision Index Number

REVISIONS	
DATE	DESCRIPTION
NOV 1987	ADDED DRAINAGE DITCH & NUMBERS
MAR 1991	REMOVED CHECK 19-292
MAY 1991	ADDED CALUSA LAKES, UNIT I, PB 35/ 7-71
JUNE 1992	ADDED CALUSA LAKES, UNIT II, PB 35/ 34-34F

SARASOTA COUNTY, FLORIDA

Scale: 1" = 200' Date: _____

Drawn By: B.V.

N. 1/2 Section 19
Twp. 38S. - Rge. 19 E.

Sheet No.
359

