


S 1/2 13-38-19 Sht. No. 348

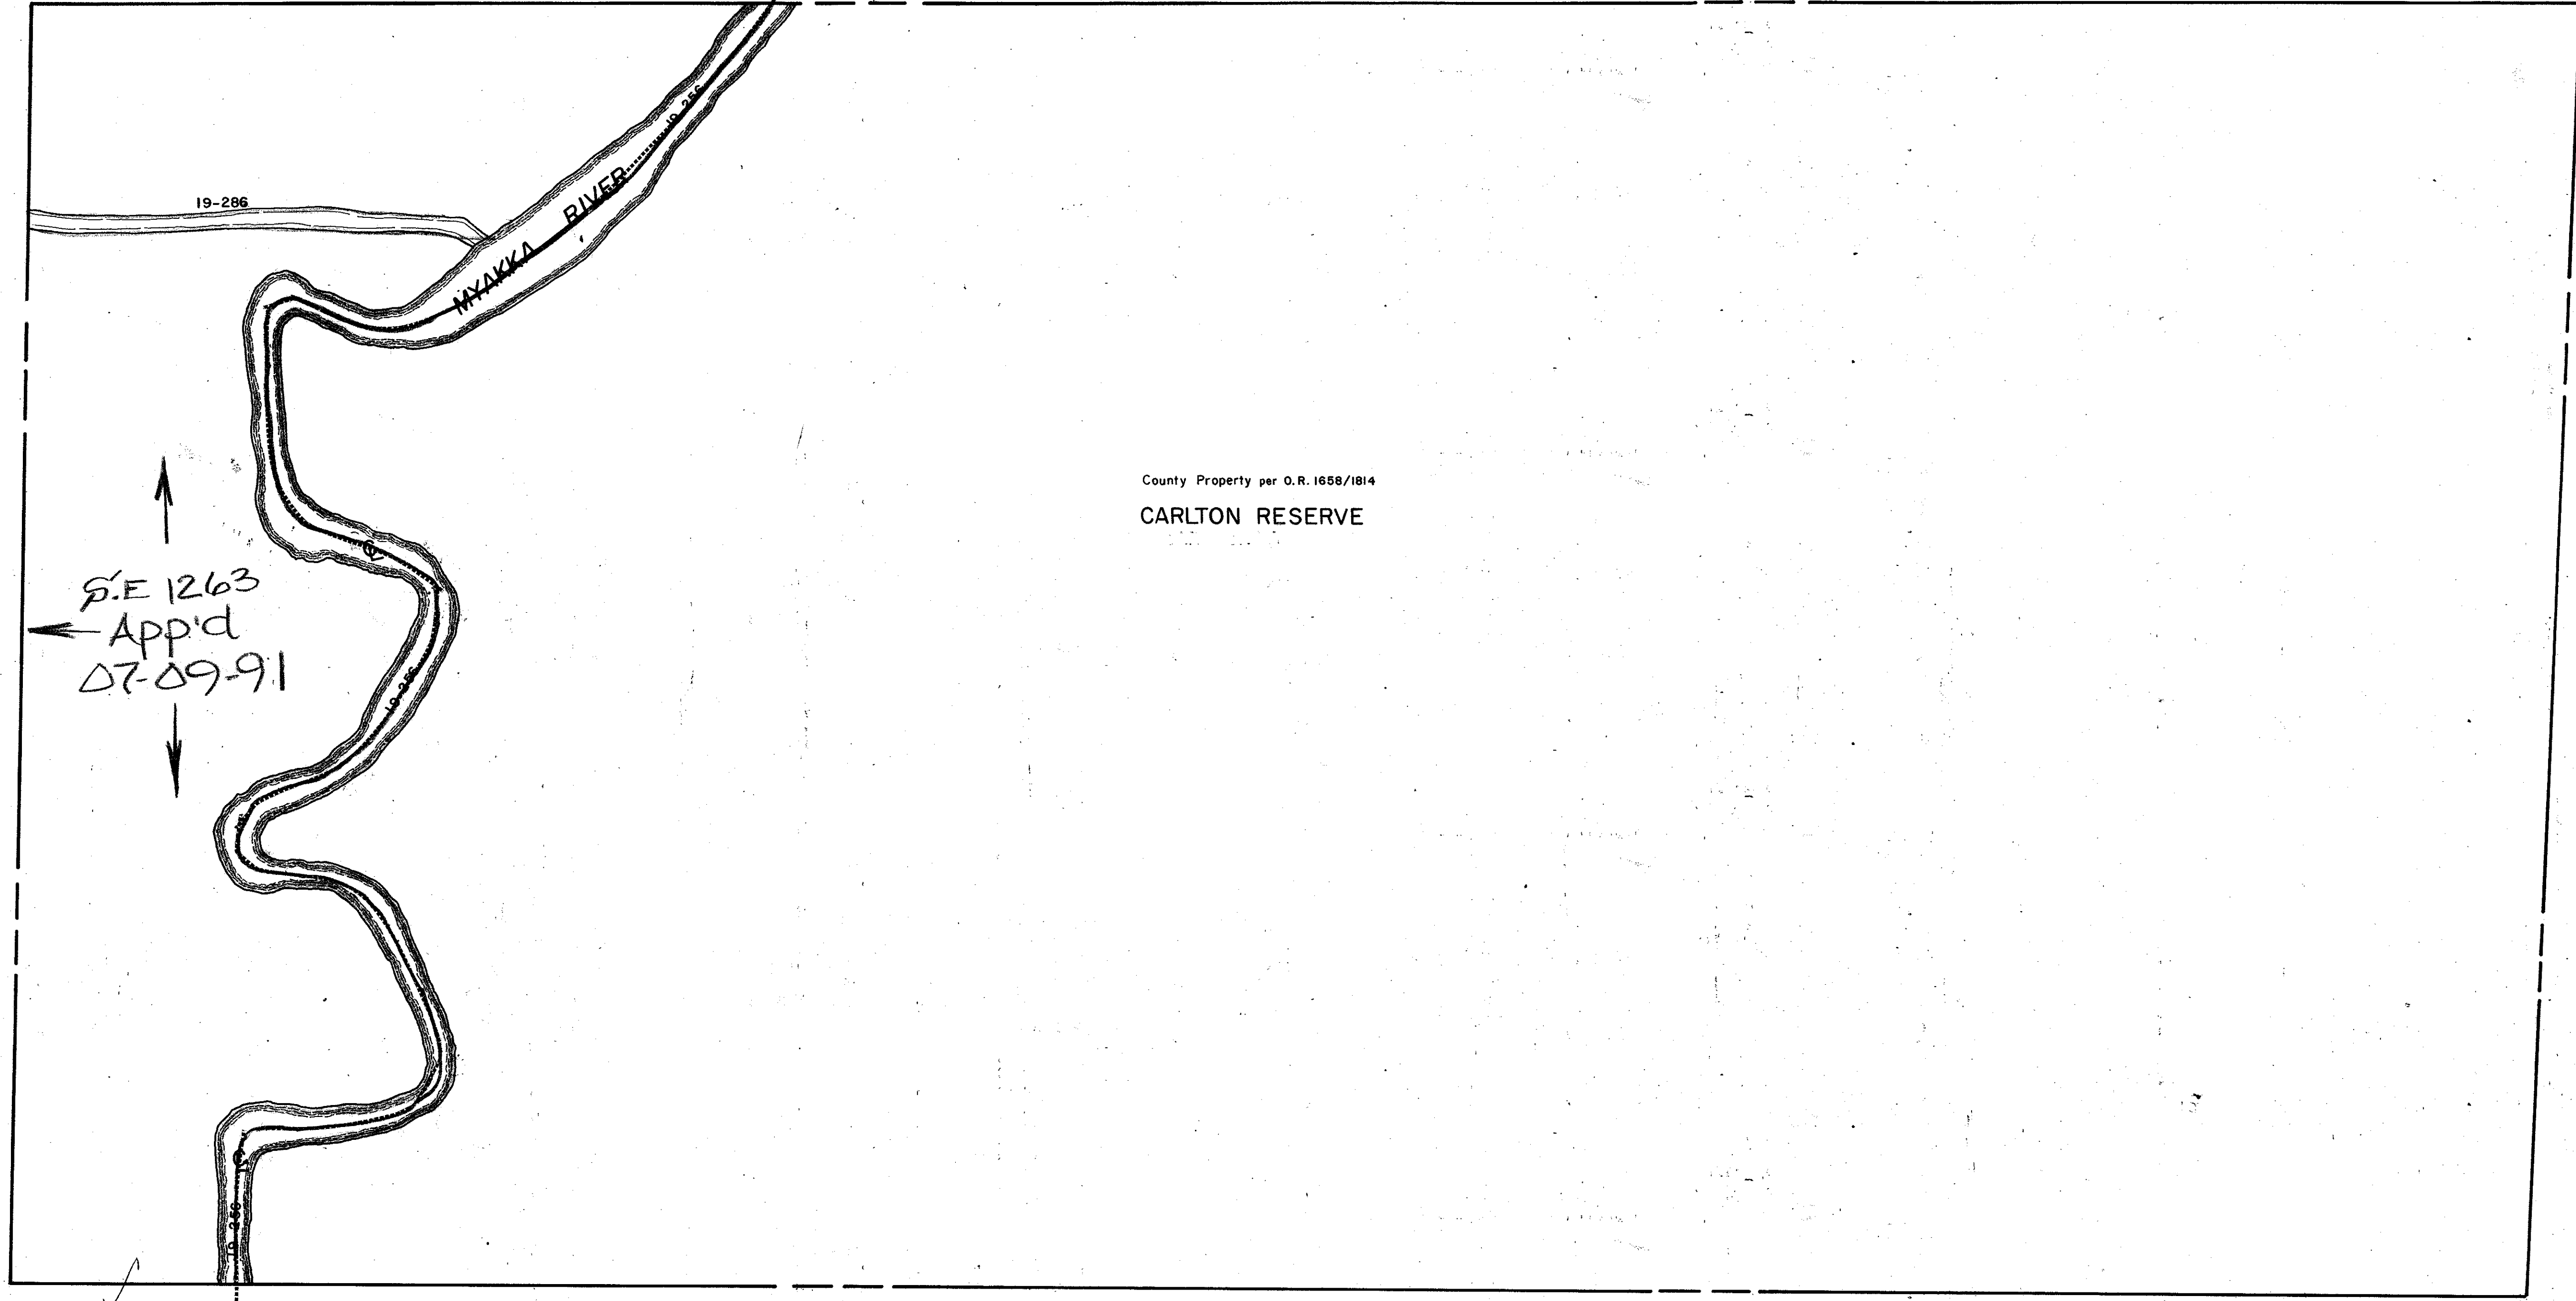


County Property per O.R. 1658/1814
CARLTON RESERVE

S.E. 1263
App'd
07-09-91

N 1/2 23-38-19 Sht. No. 367

N 1/2 19-38-20 Sht. No. 685

S 1/2 24-38-19 Sht. No. 370

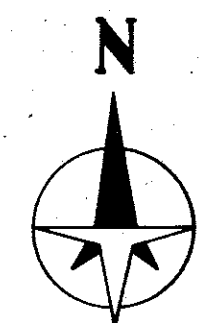

LEGEND:

- ▣ County Section Corner Monument
- ⊕ County Bench Mark
- Permanent Ref. Mon. for Subs.
- ① Subdivision Index Number

| REVISIONS | |
|------------|---|
| DATE | DESCRIPTION |
| April 1980 | Drawn from USGS Maps |
| AUG. 1984 | County Property per O.R. 1658/1814 |
| NOV 1987 | ADDED DRAINAGE NUMBERS |
| JULY 1992 | WAS MACARTHUR TRACT NOW CARLTON RESERVE |

SARASOTA COUNTY,
FLORIDA

Scale: 1" = 200' Date: April, 1980

N 1/2 SECTION 24
TWP. 38 S., RGE. 19 E.

Sheet No.

369