


N 1/2 24-38-19 Sht. No. 369

S 1/2 23-38-19 Sht. No. 368

S 1/2 19-38-20 Sht. No. 686

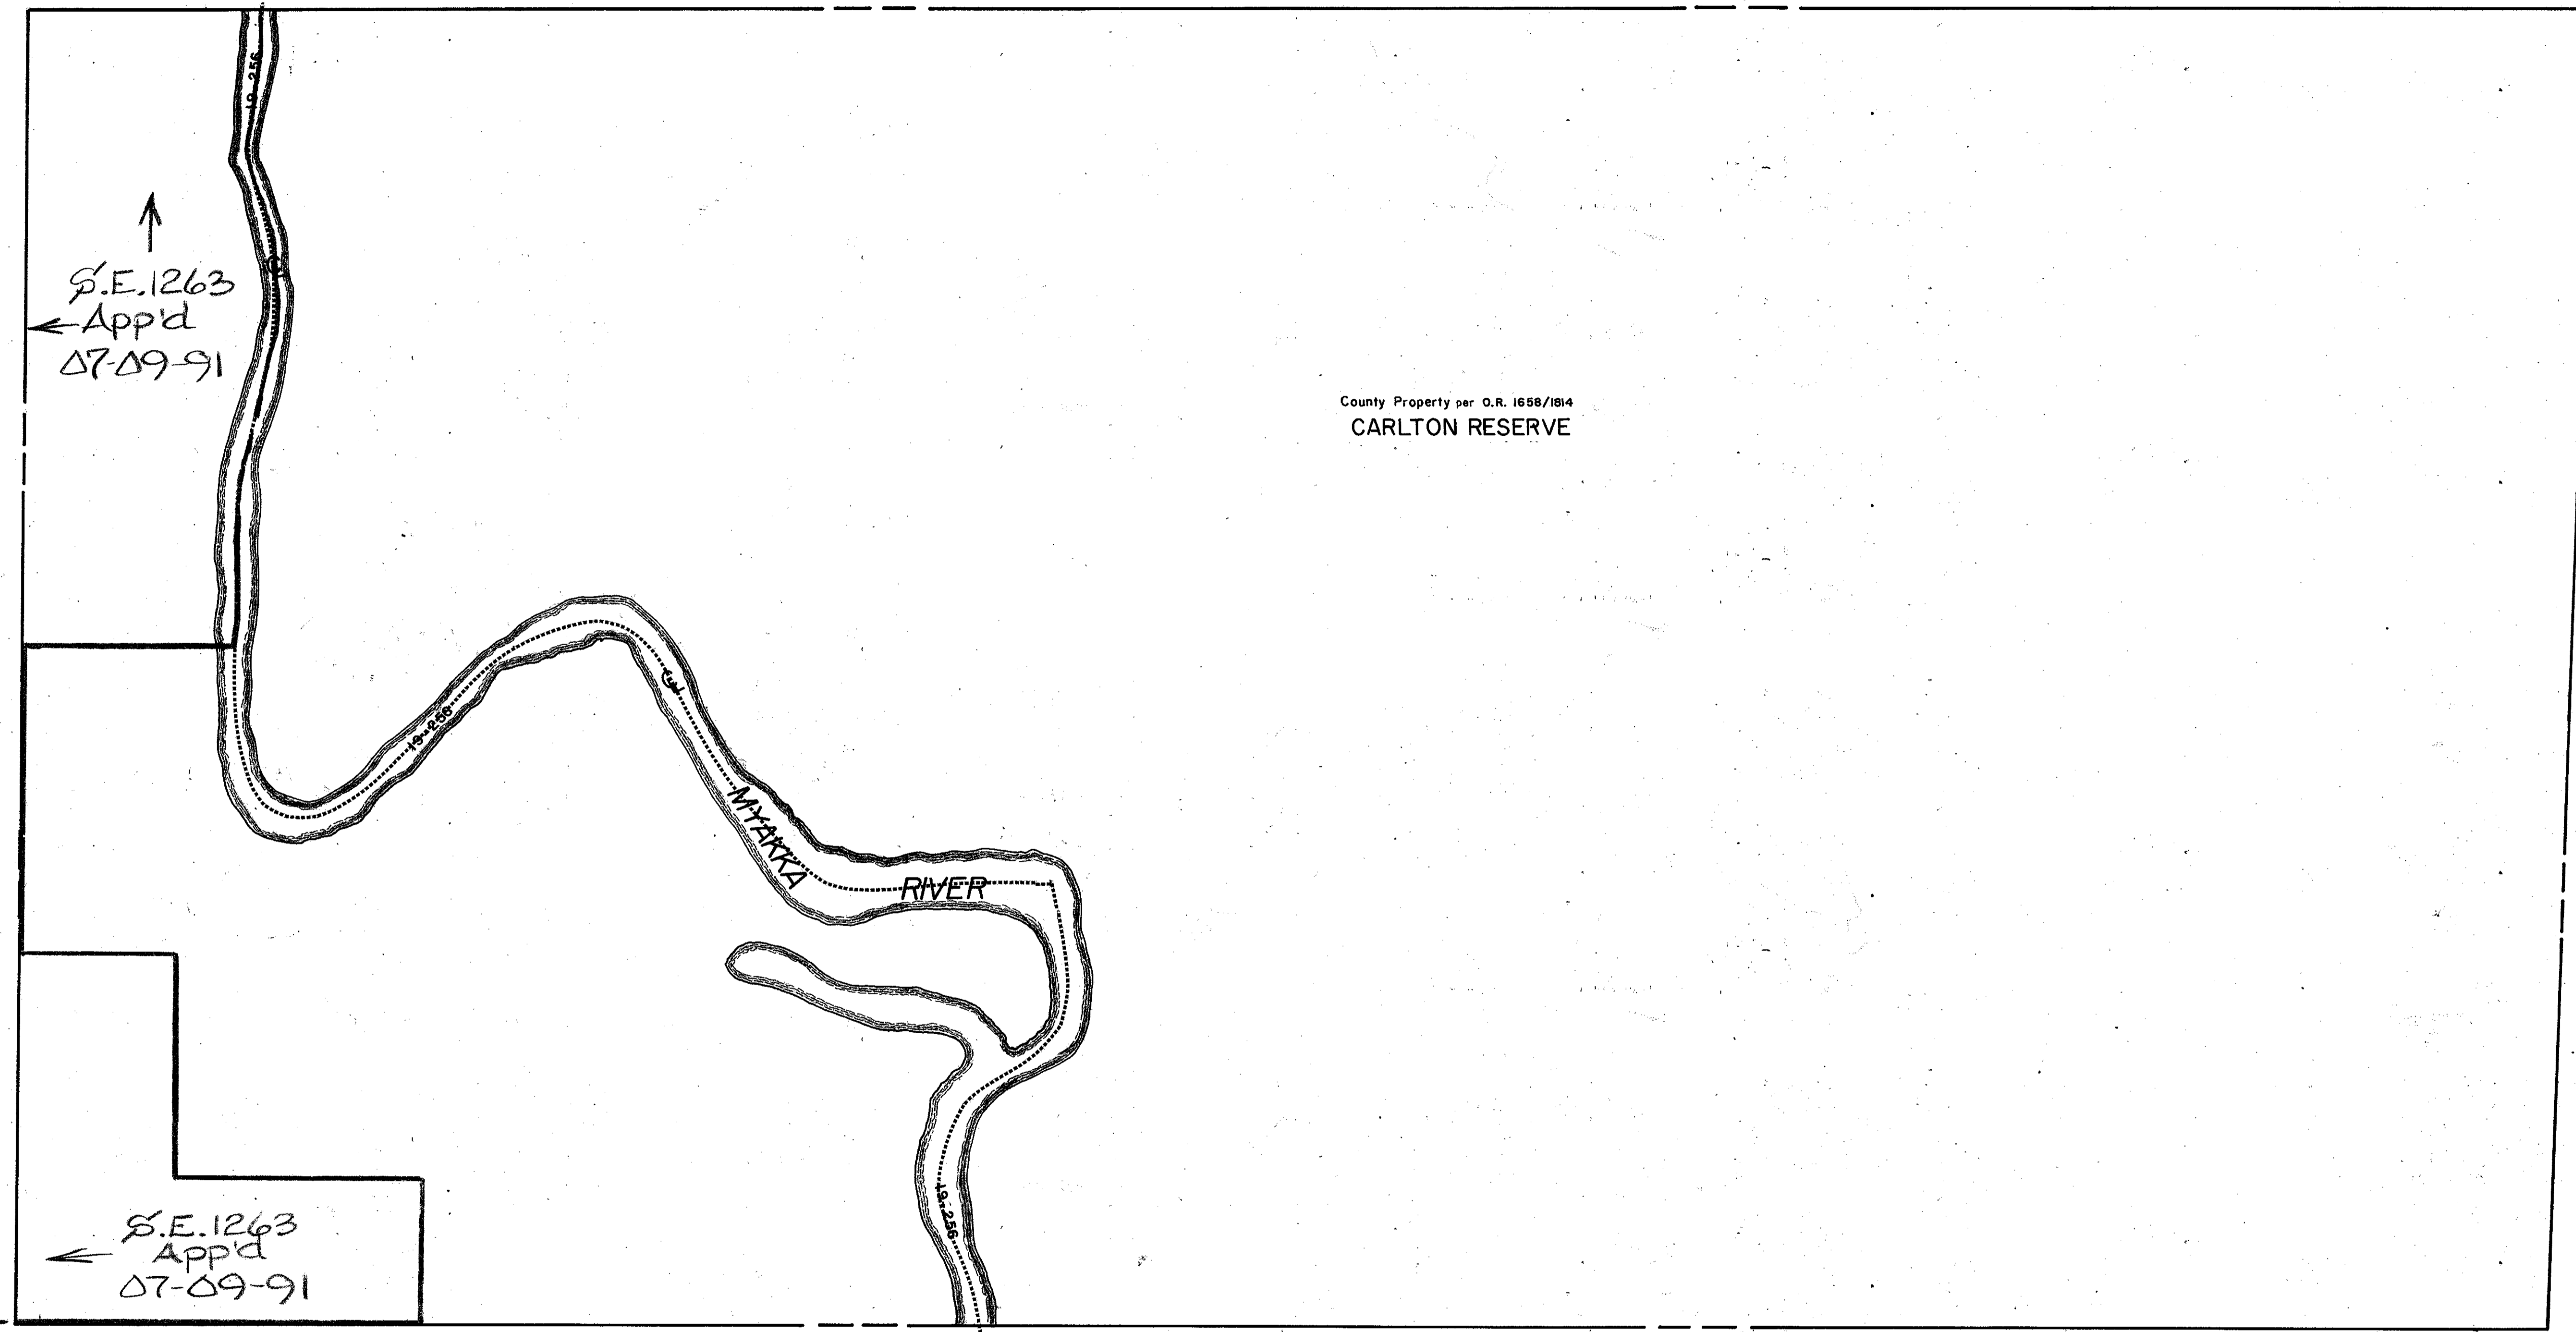

County Property per O.R. 1658/1814
CARLTON RESERVE

↑
S.E. 1263
← App'd
07-09-91

← S.E. 1263
App'd
07-09-91

N 1/2 25-38-19 Sht. No. 371



LEGEND:

- County Section Corner Monument
- ⊕ County Bench Mark
- Permanent Ref. Mon. for Subs.
- ① Subdivision Index Number

REVISIONS		REVISED BY
DATE	DESCRIPTION	
April, 1980	Drawn from U.S.G.S. Maps	SEB
AUG. 1984	County Property per O.R. 1658/1814	KLM
NOV. 1987	ADJUST ORIGINATE NUMBERS	RW
JULY 1992	WAS MACARTHUR TRACT NOW CARLTON RESERVE	JFJ

SARASOTA COUNTY, FLORIDA

Scale: 1" = 200' Date: April, 1980

**S 1/2 SECTION 24
TWP. 38 S., RGE. 19 E.**

Sheet No.
370