


S 1/2 24-38-19 SHT. NO. 370

SEC COR 1047

SEC COR 927


N 1/2 26-38-19 SHT. NO. 373

N 1/2 30-38-20 SHT. NO. 707

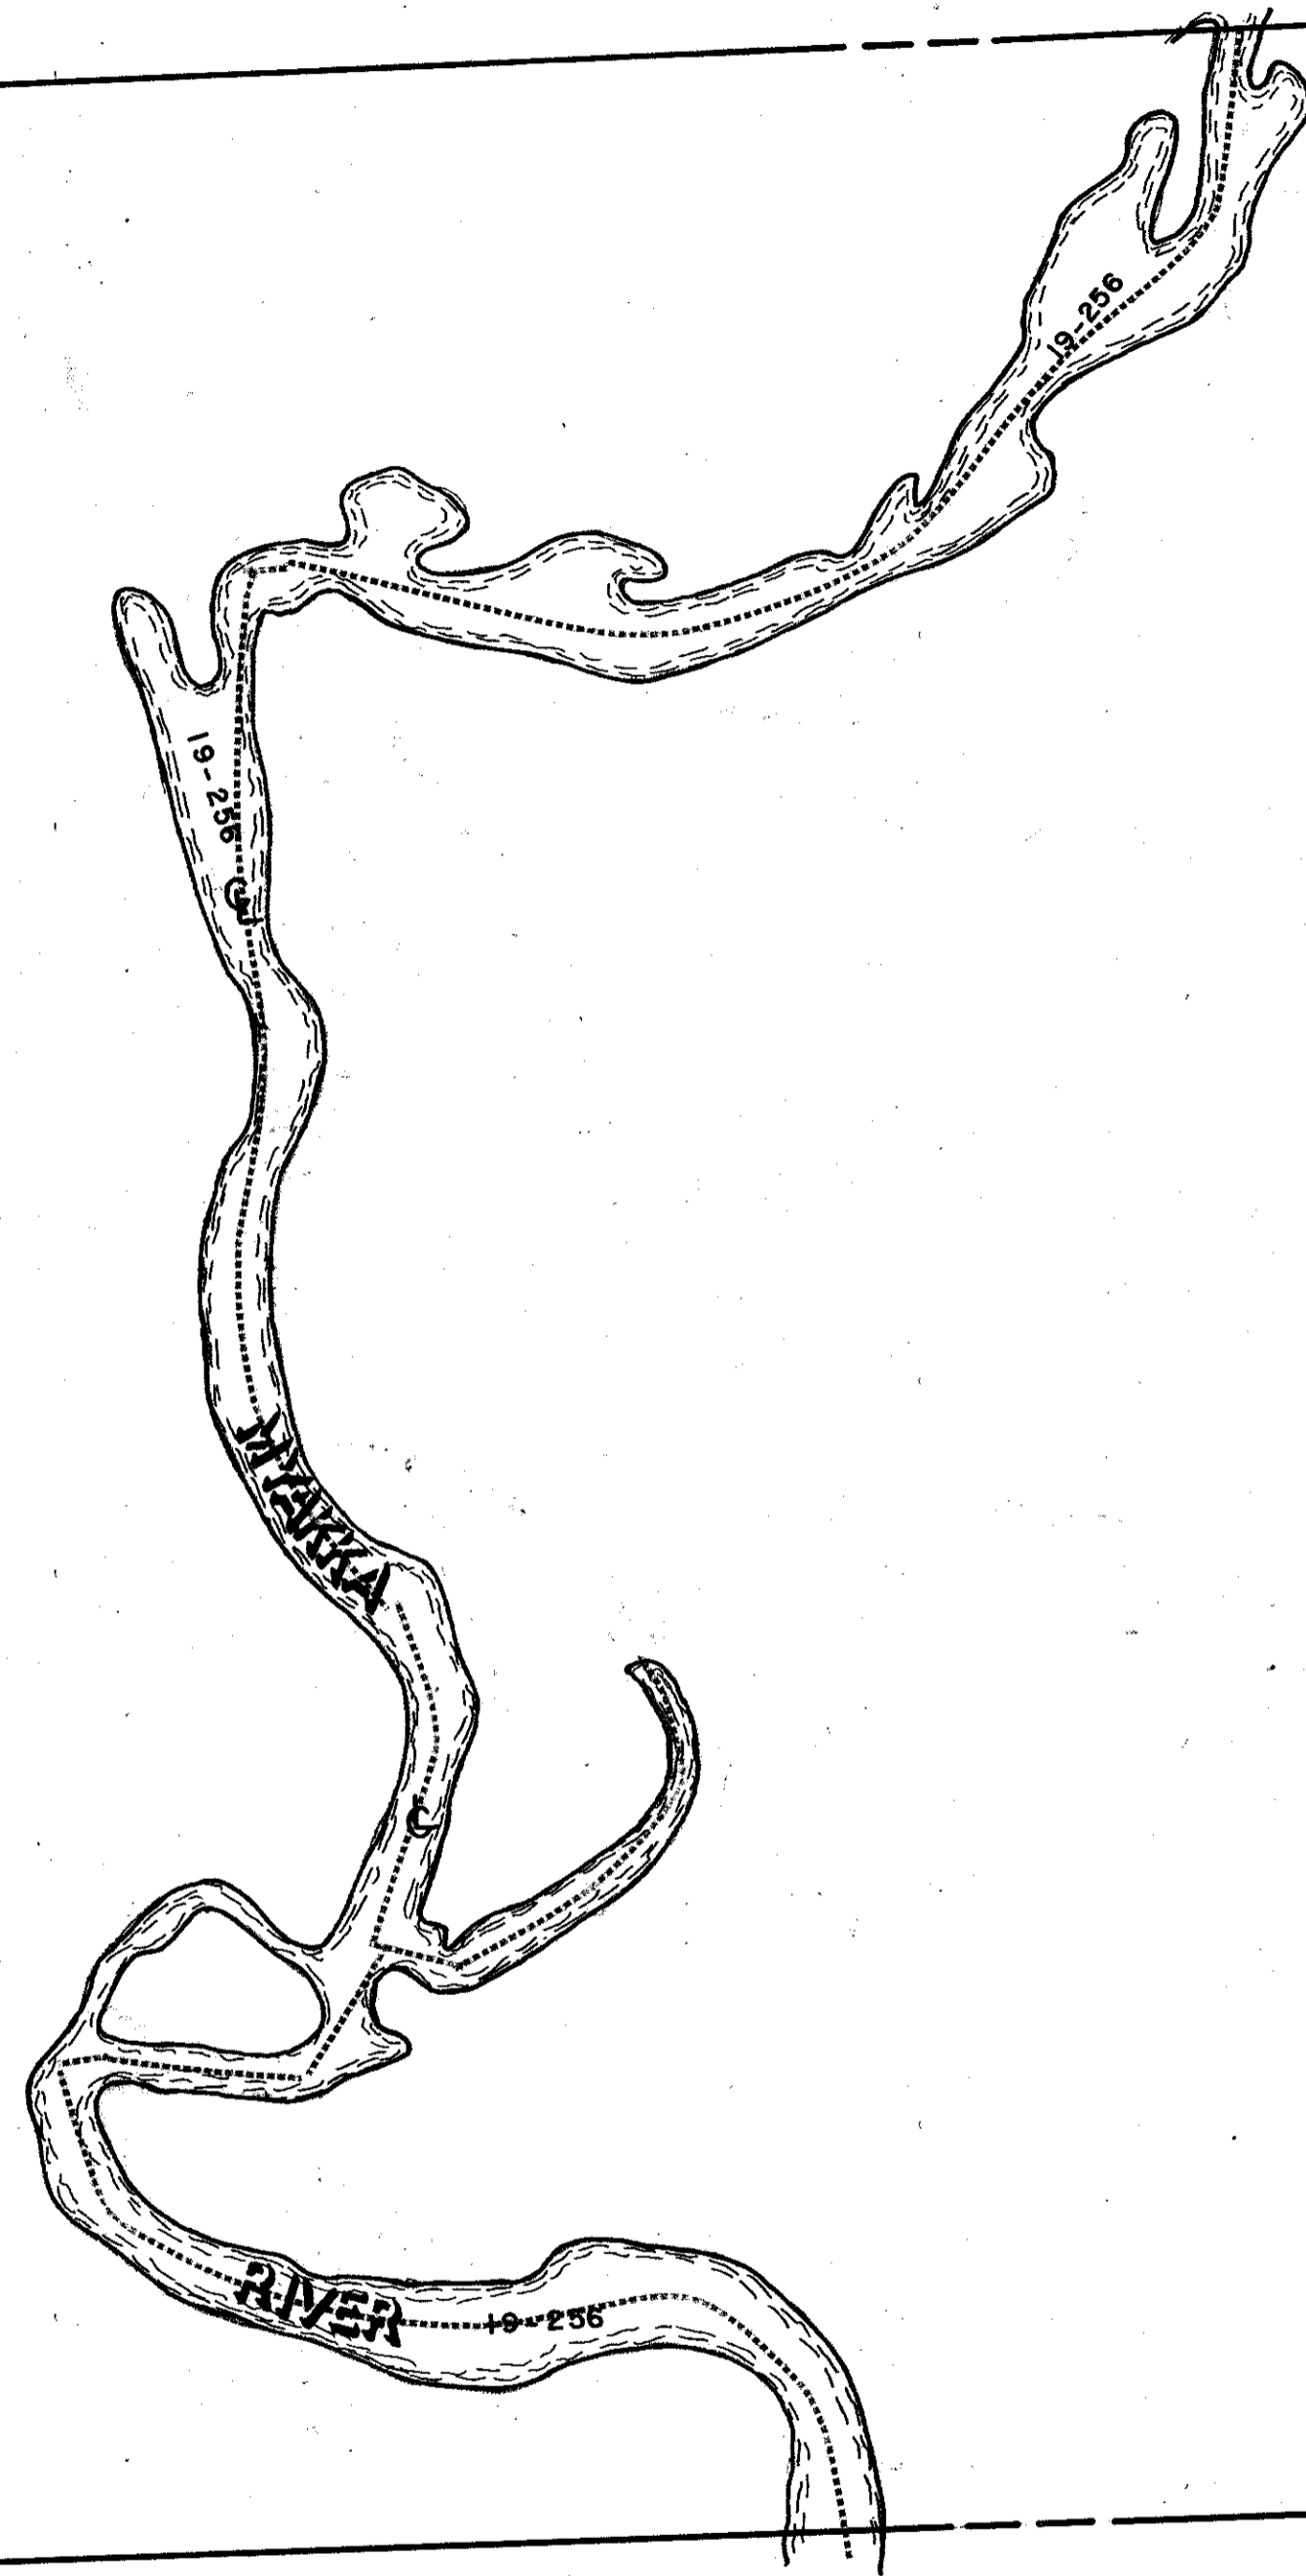

County Property per O.R. 1658/1914  
CARLTON RESERVE

S 1/2 25-38-19 SHT. NO. 372

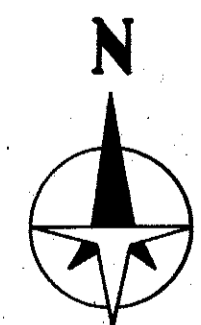

LEGEND:

- ☐ County Section Corner Monument
- ⊕ County Bench Mark
- Permanent Ref. Mon. for Subs.
- ① Subdivision Index Number

REVISIONS	
DATE	DESCRIPTION
AUG. 1964	County Property per O.R. 1658/1914
NOV. 1967	ADDED DRAINAGE NUMBERS
JULY 1982	WAS MACARTHUR TRACT NOW CARLTON RESERVE

SARASOTA COUNTY,  
FLORIDA

Scale: 1" = 200' Date: APRIL 1980

N 1/2 SECTION 25  
TWP 38S RGE 19E

Sheet No.

371

BRUNING 44-511 16772