

S1/2 35 - 39 - 19 SHT. NO. 463


SEC. COR. 826

SEC. COR. 943

SHT. NO. 470

N 1/2 3 - 40 - 19

N 1/2 1 - 40 - 19 SHT. NO. 466

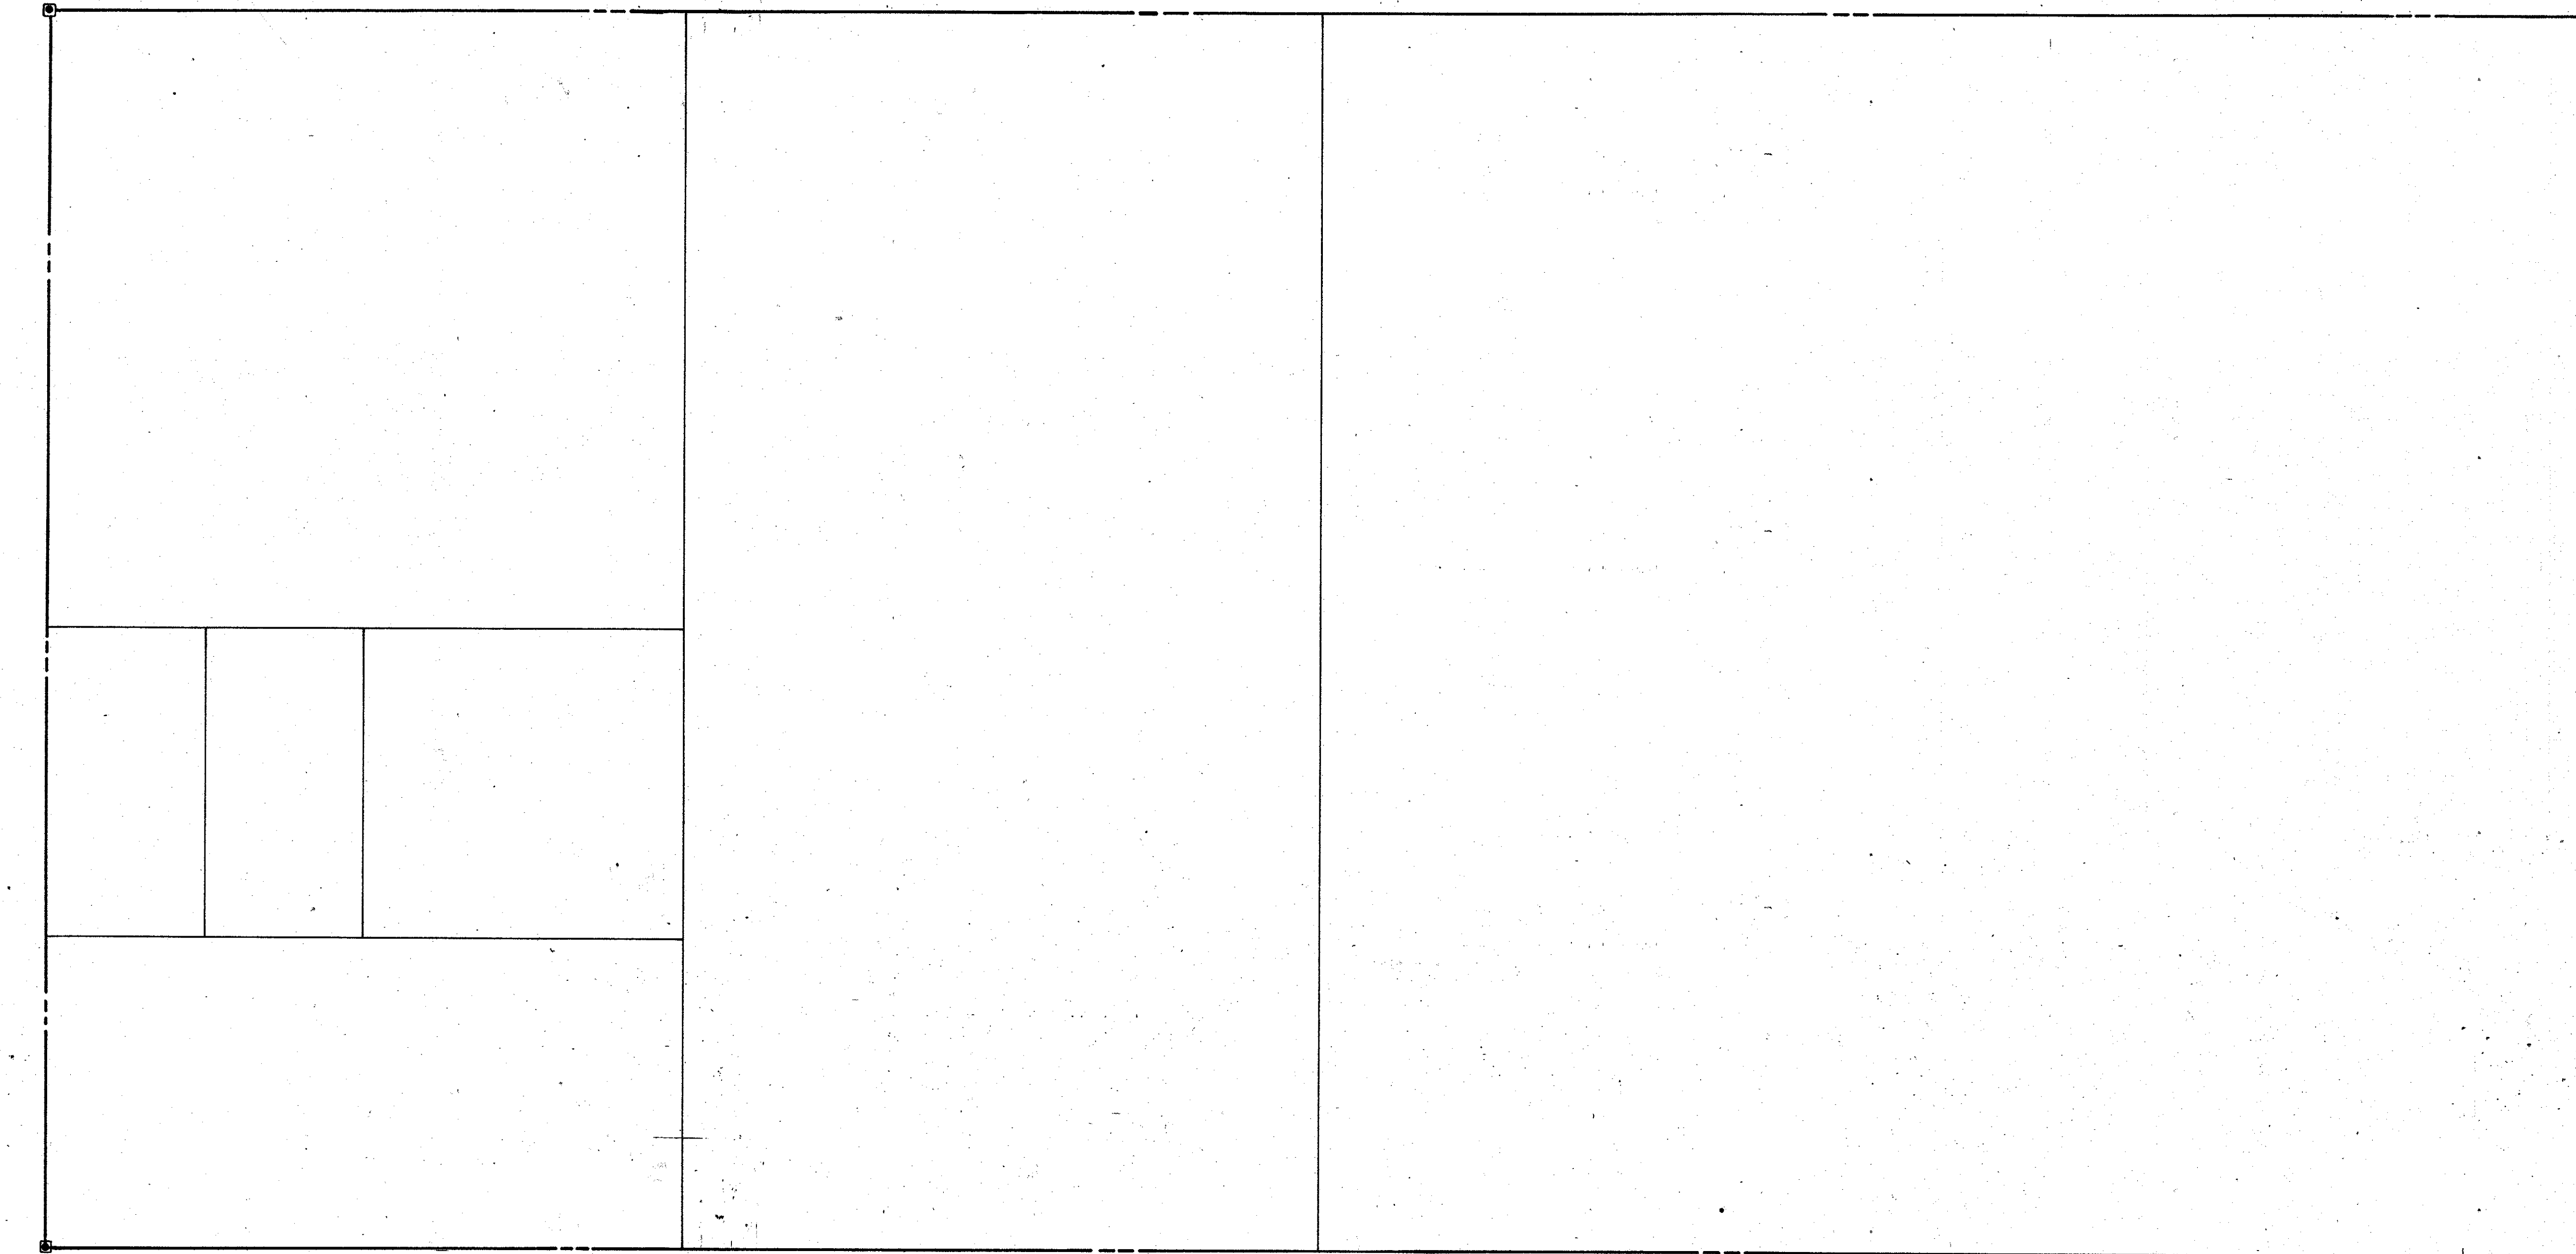

SEC. COR. 827

S1/2 2 - 40 - 19 SHT. NO. 469



- LEGEND**
- PERM. REF. MON. (for Subs.)
  - CONC. MON.
  - IRON PIPE
  - CO. SEC. COR. MON.

ALTERATIONS	
DATE	DESCRIPTION
SEPT. 1965	REVISIONS AND ADDITIONS
JUNE 1966	REVISION
OCT. 1966	SECTION CORNERS - DNR'S
	JNY

SARASOTA COUNTY FLORIDA  
 SCALE: 1" = 200'  
 JUNE 1966

N 1/2 SECTION 2  
 TWP. 40 S. RGE. 19 E.

SHT. NO.  
 468