


N 1/2 5-40-19 SHT. NO. 474

S 1/2 32-39-19 SHT. NO. 457

CO. SEC. COR. MON. SH. 613 (135)

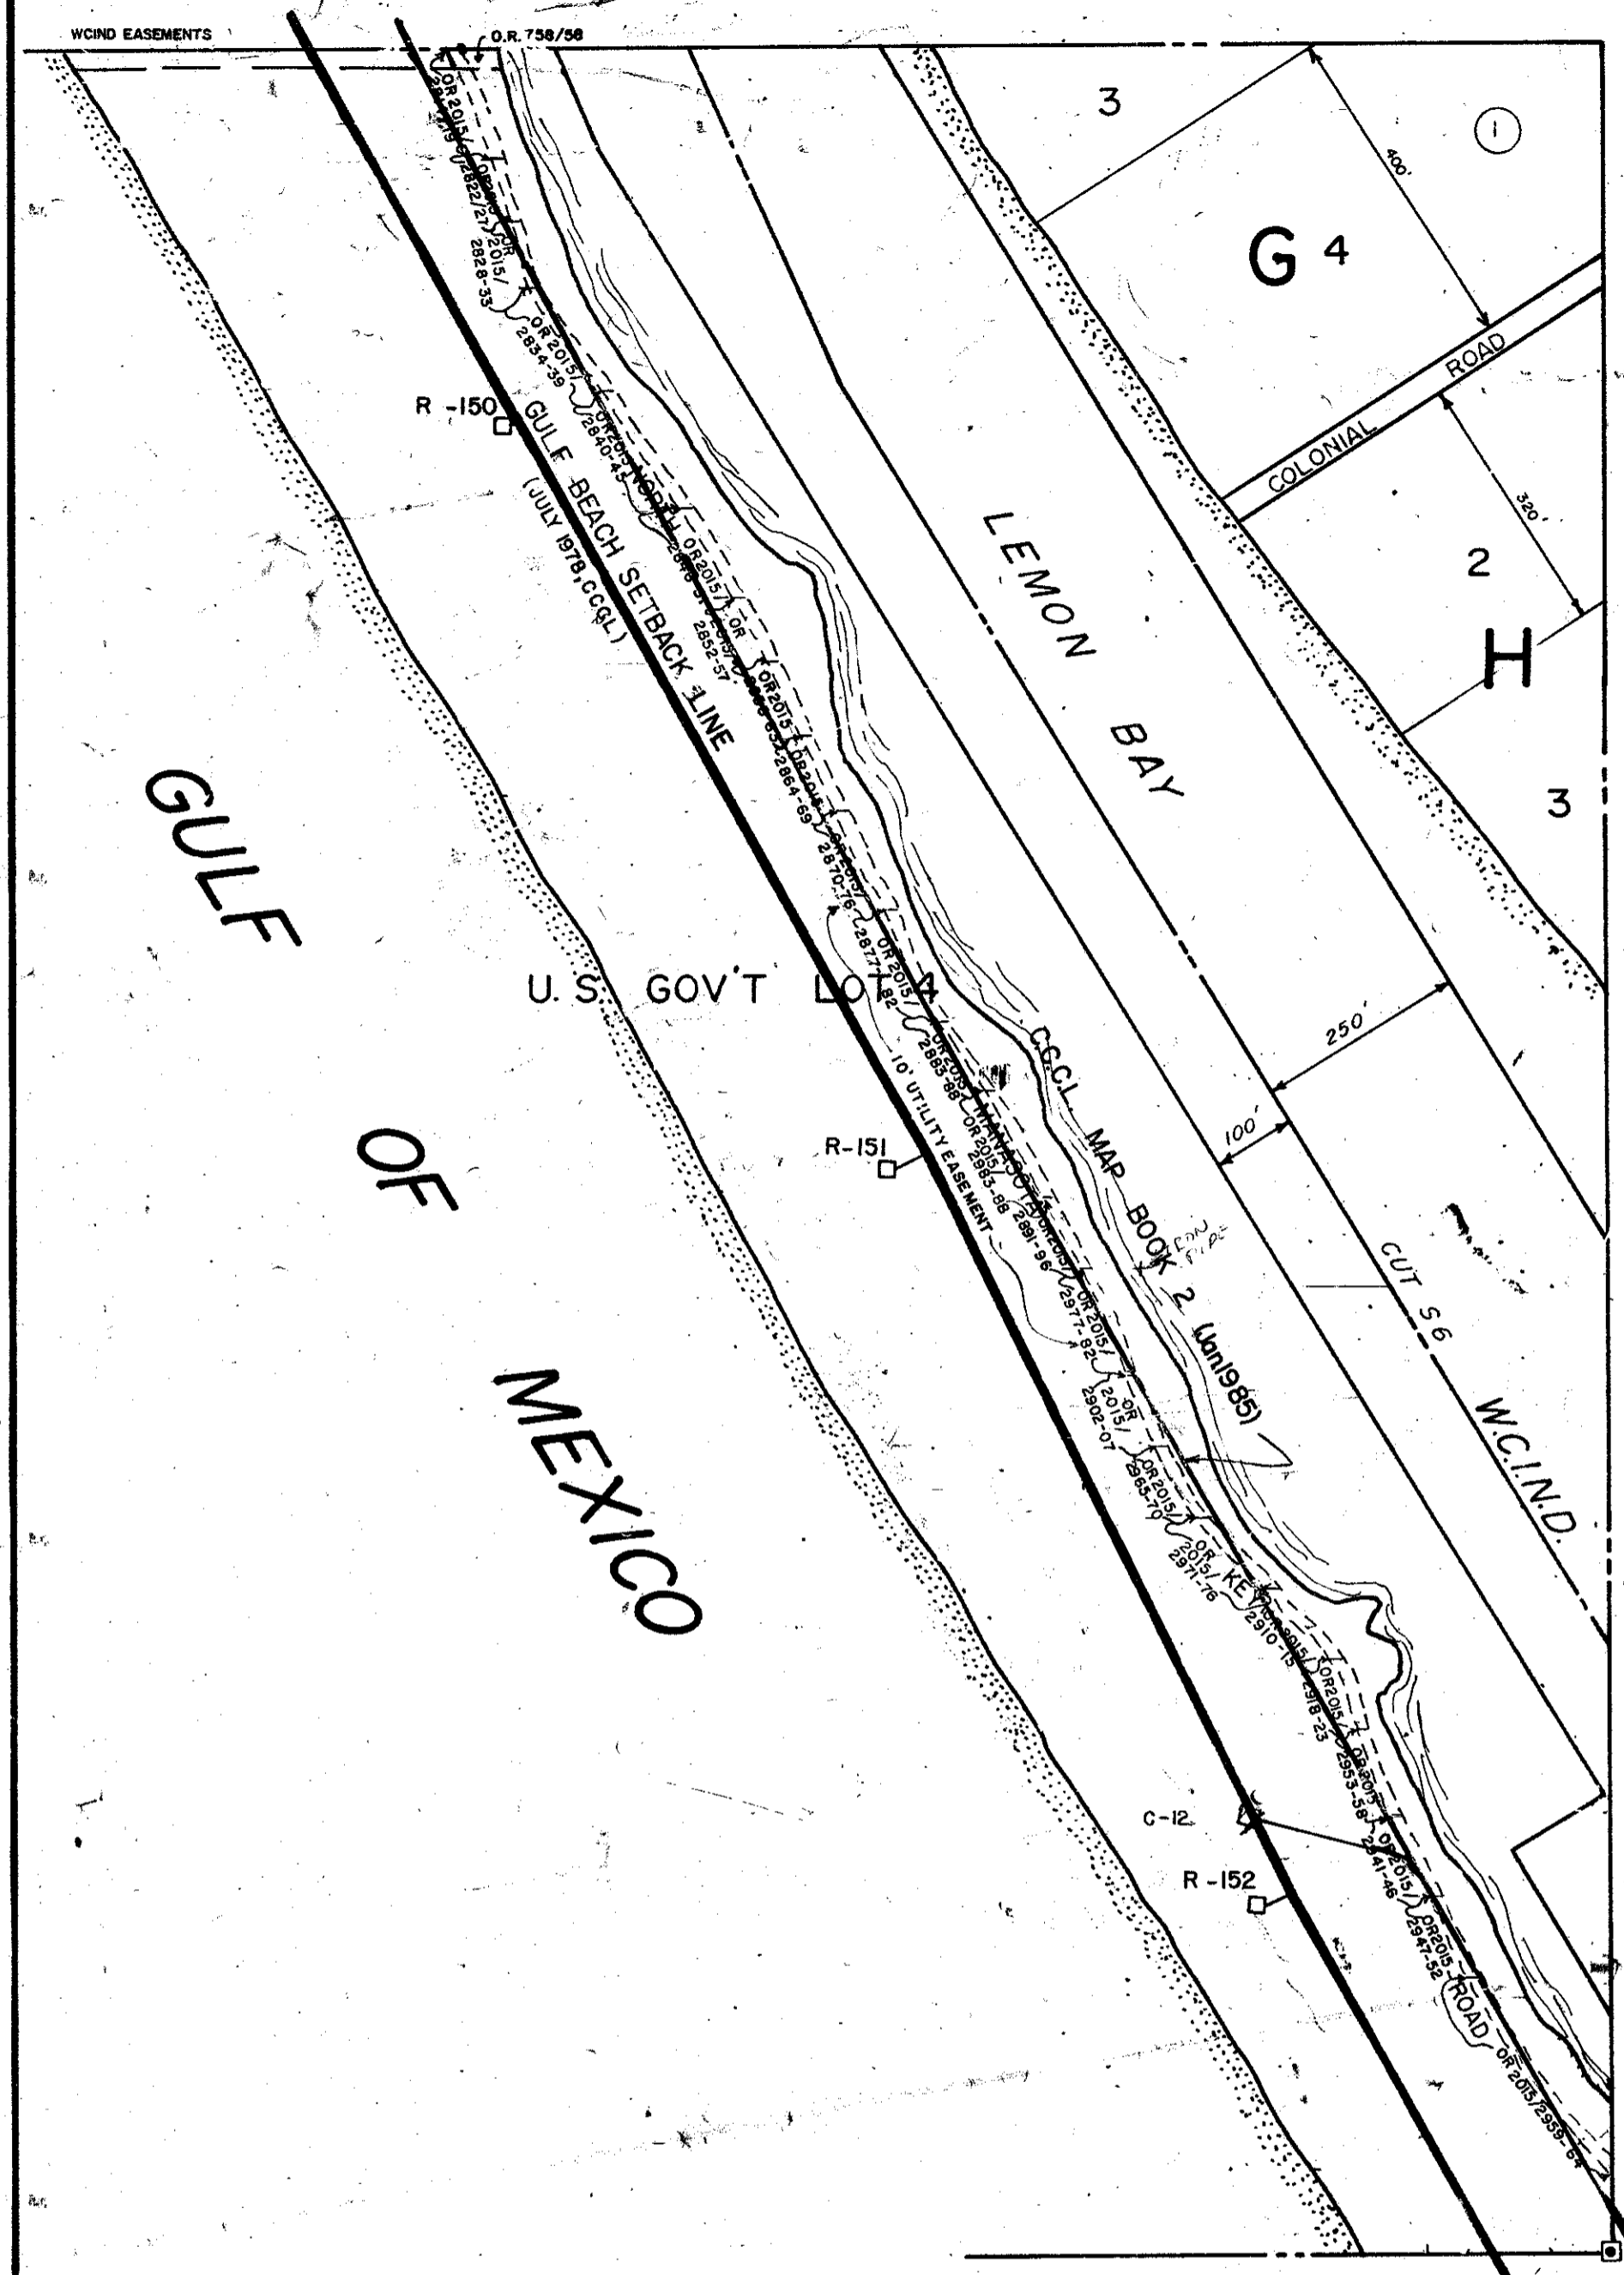


S 1/2 4-40-19 SHT. NO. 473

CO. SEC. COR. MON. SH. 615 (214)

SEC. 8 - 40 - 19 SHT. NO. 475

S 1/2 SEC. 5 - 40 - 19

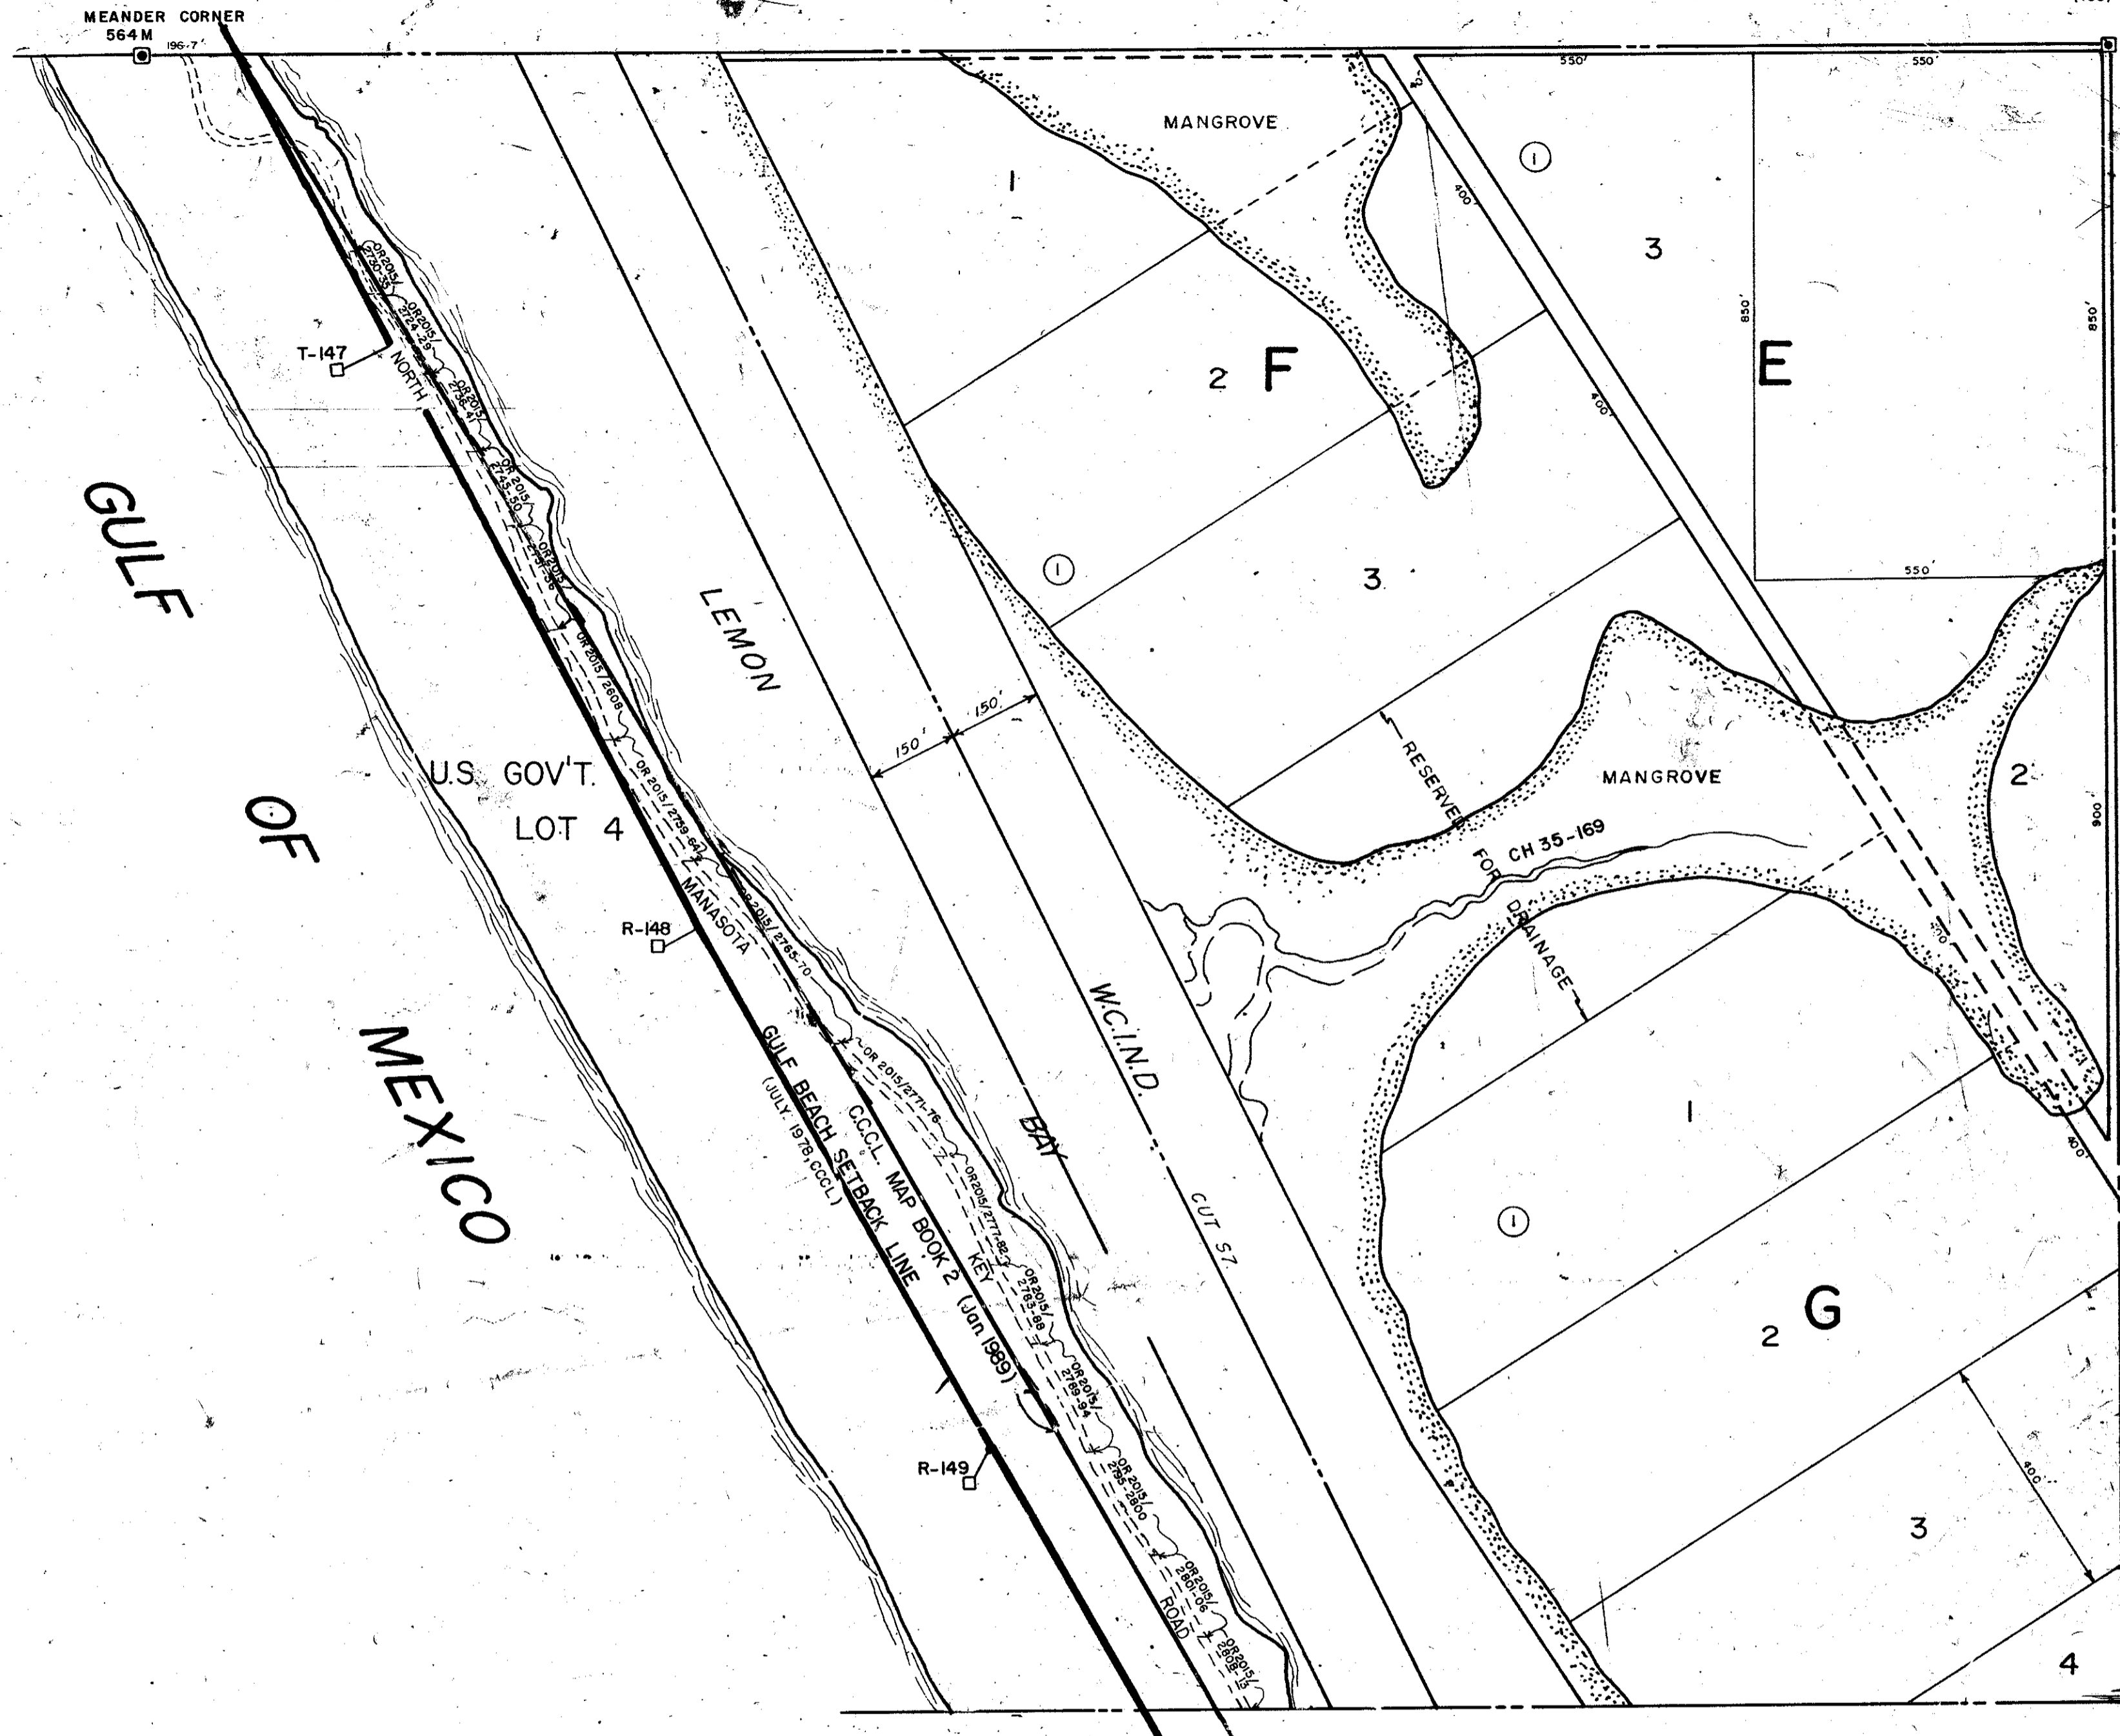

N 1/2 5-40-19 SHT. NO. 474

N 1/2 SEC. 5 - 40 - 19

SUBDIVISION INDEX

No. Name
1 PLAT OF THE MANASOTA LAND & TIMBER CO. A/27

- LEGEND**
- PERM. REF. MON. (for Subs)
 - CONC. MON.
 - IRON PIPE
 - CO. SEC. COR. MON.

| DATE | ALTERATIONS DESCRIPTIONS |
|----------|---|
| JUNE 65 | W.C.F.N.D. ADDED |
| SEPT 65 | REDRAWN |
| OCT 1965 | MEANDER CORNER - DNR'd |
| FEB 1965 | Added Rd. Names |
| JAN 1964 | CCCL |
| JUL 1985 | Added SECTION CORNERS 615, 613 per r/r |
| JUL 1985 | Added WIND PIPELINE EASEMENT S.R. 758/58 |
| FEB 1988 | ADDED DRAINAGE CHANNEL NUMBER |
| JUN 1988 | ADD'D UTILITY EASEMENT ENGLEWOOD WATER DISTRICT OR 2015/2750-2923 |
| FEB 1989 | ADDED CCC & MAP BOOK 2, JAN 1989 |

SARASOTA COUNTY FLORIDA.
SCALE 1" = 200' SEPT. 1965

SECTION 5
TWP. 40 S. RNG. 19 E.

SHT. NO.
474

