



S 1/2 22-36-20 SHT. NO. 548

CO. SEC. COR. NO. 1511

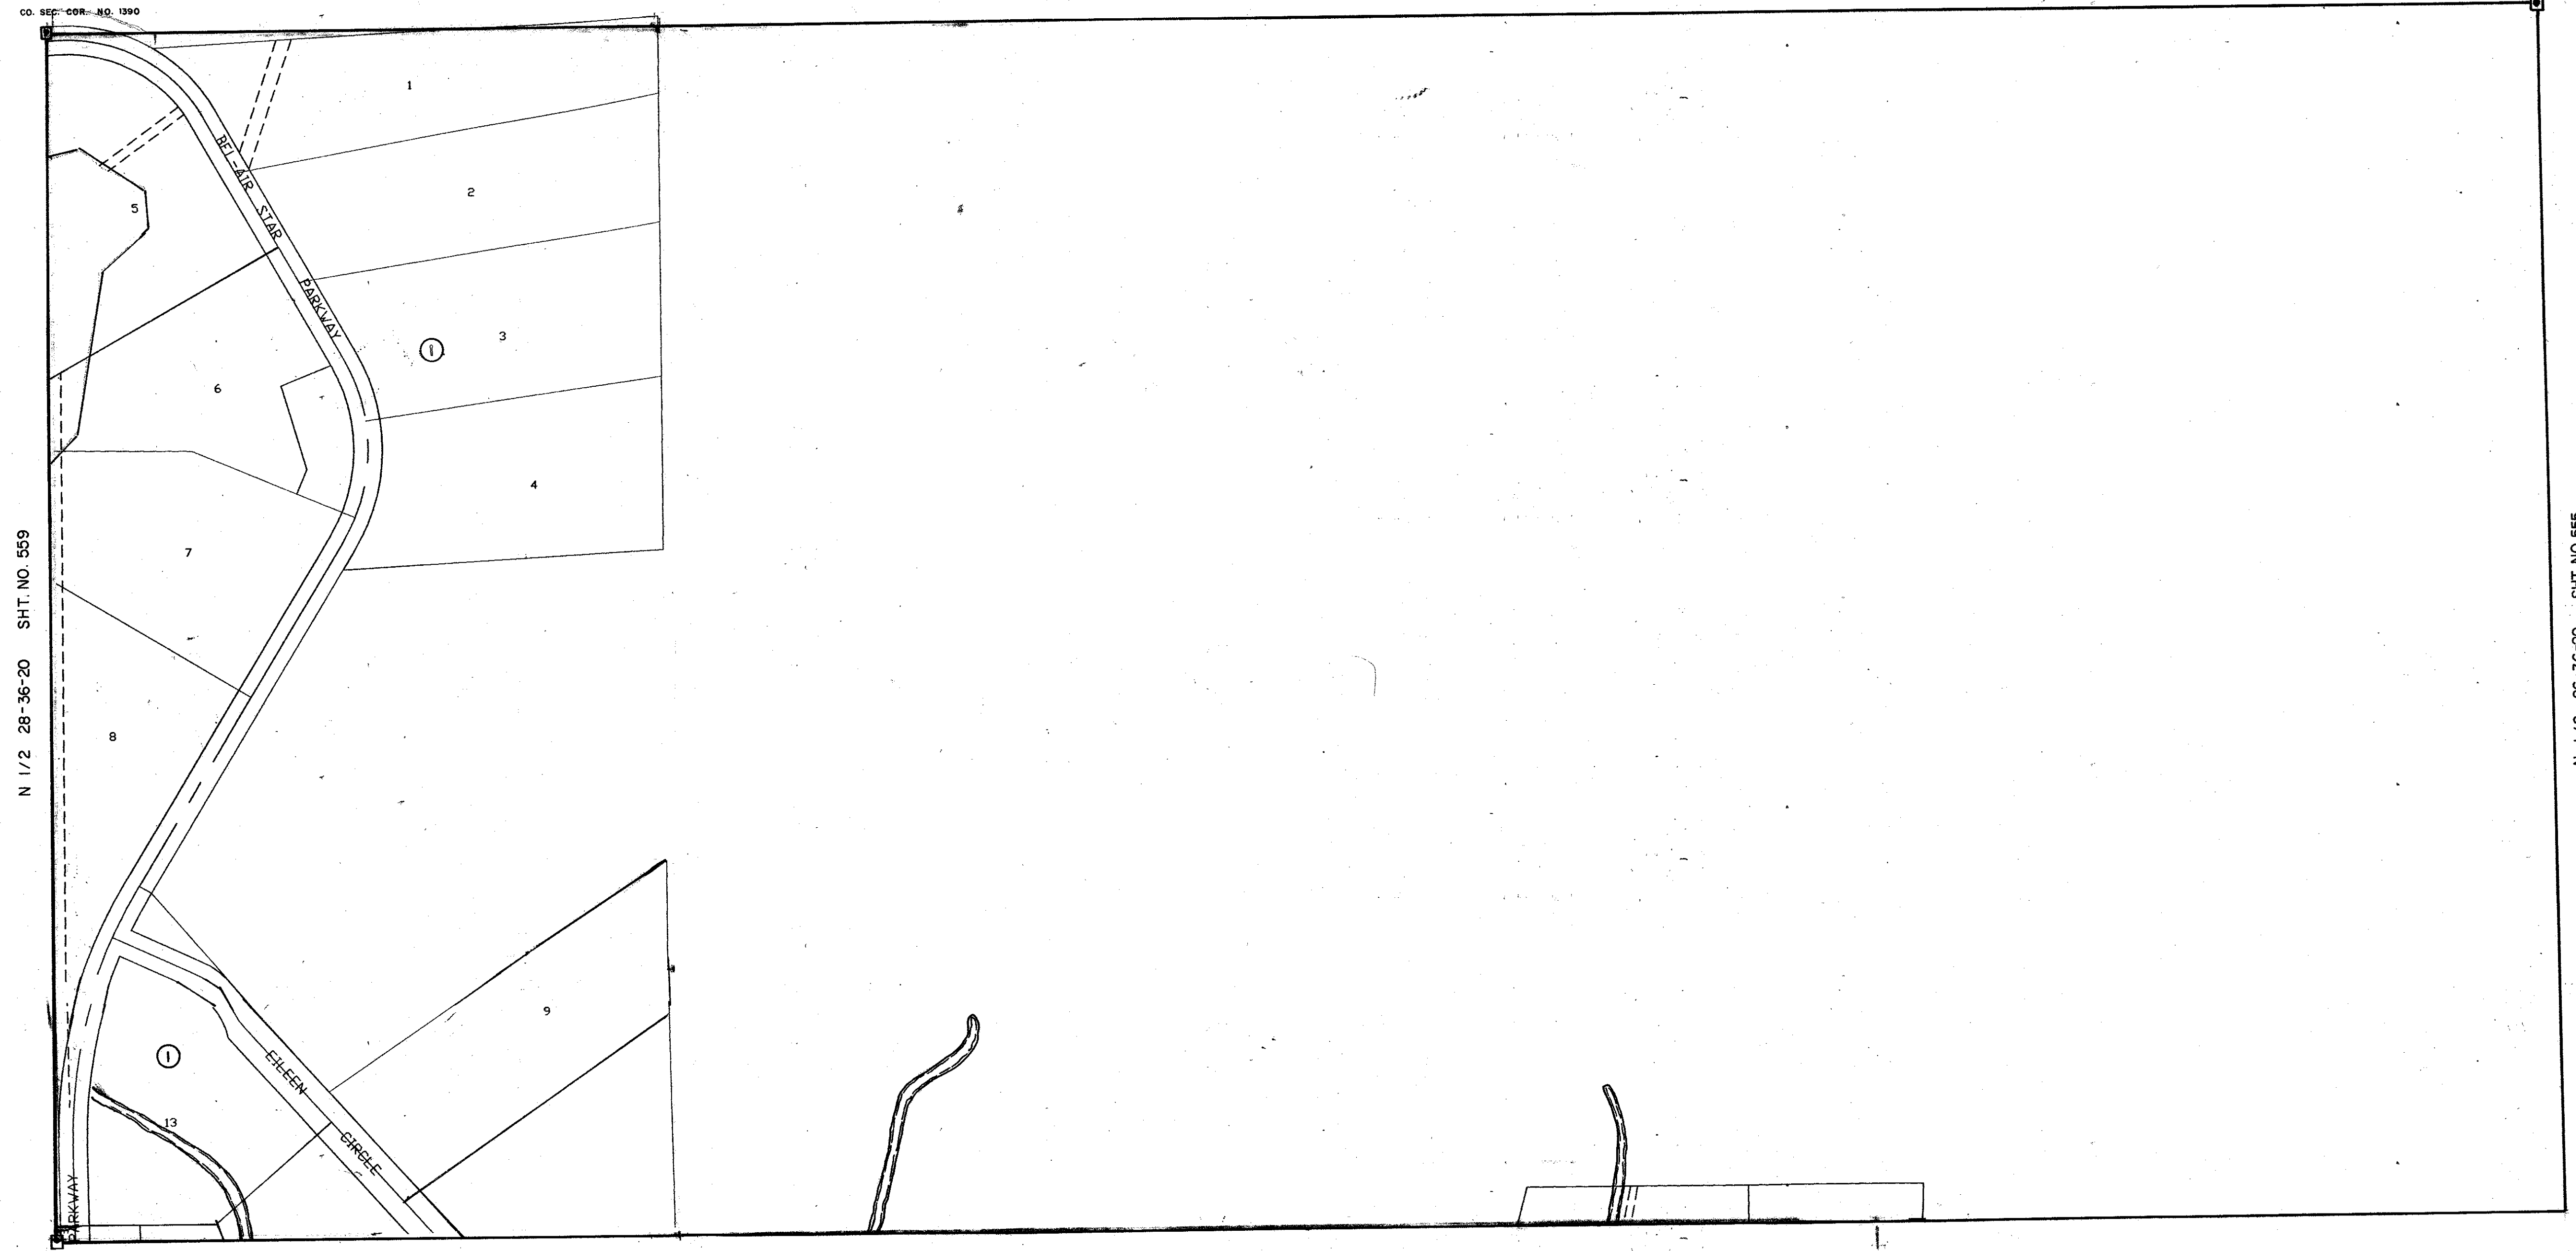

SUBDIVISION INDEX  
1 BELAIR ESTATES PB 38/16

S 1/2 27-36-20 SHT. NO. 558

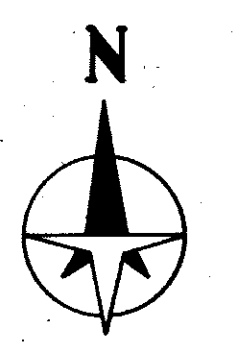

- LEGEND:**
- ▣ County Section Corner Monument
  - ⊕ County Bench Mark
  - Permanent Ref. Mon. for Subs.
  - ① Subdivision Index Number

REVISIONS	
DATE	DESCRIPTION
OCT. 1990	DRAWN
	KAM

**SARASOTA COUNTY,  
FLORIDA**

Scale: 1" = 200' Date: OCT. 1990  
Drawn By: KAM

N 1/2 SECTION 27  
TWP. 36 S. RGE. 20 E.

Sheet No.  
**557**