


SEC. COR. 1635

N 1/2 1-37-20 SHT. NO. 577


SEC. COR. 1768

Boundry line for MYAKKA RIVER STATE PARK

S 1/2 2-37-20 SHT. NO. 580

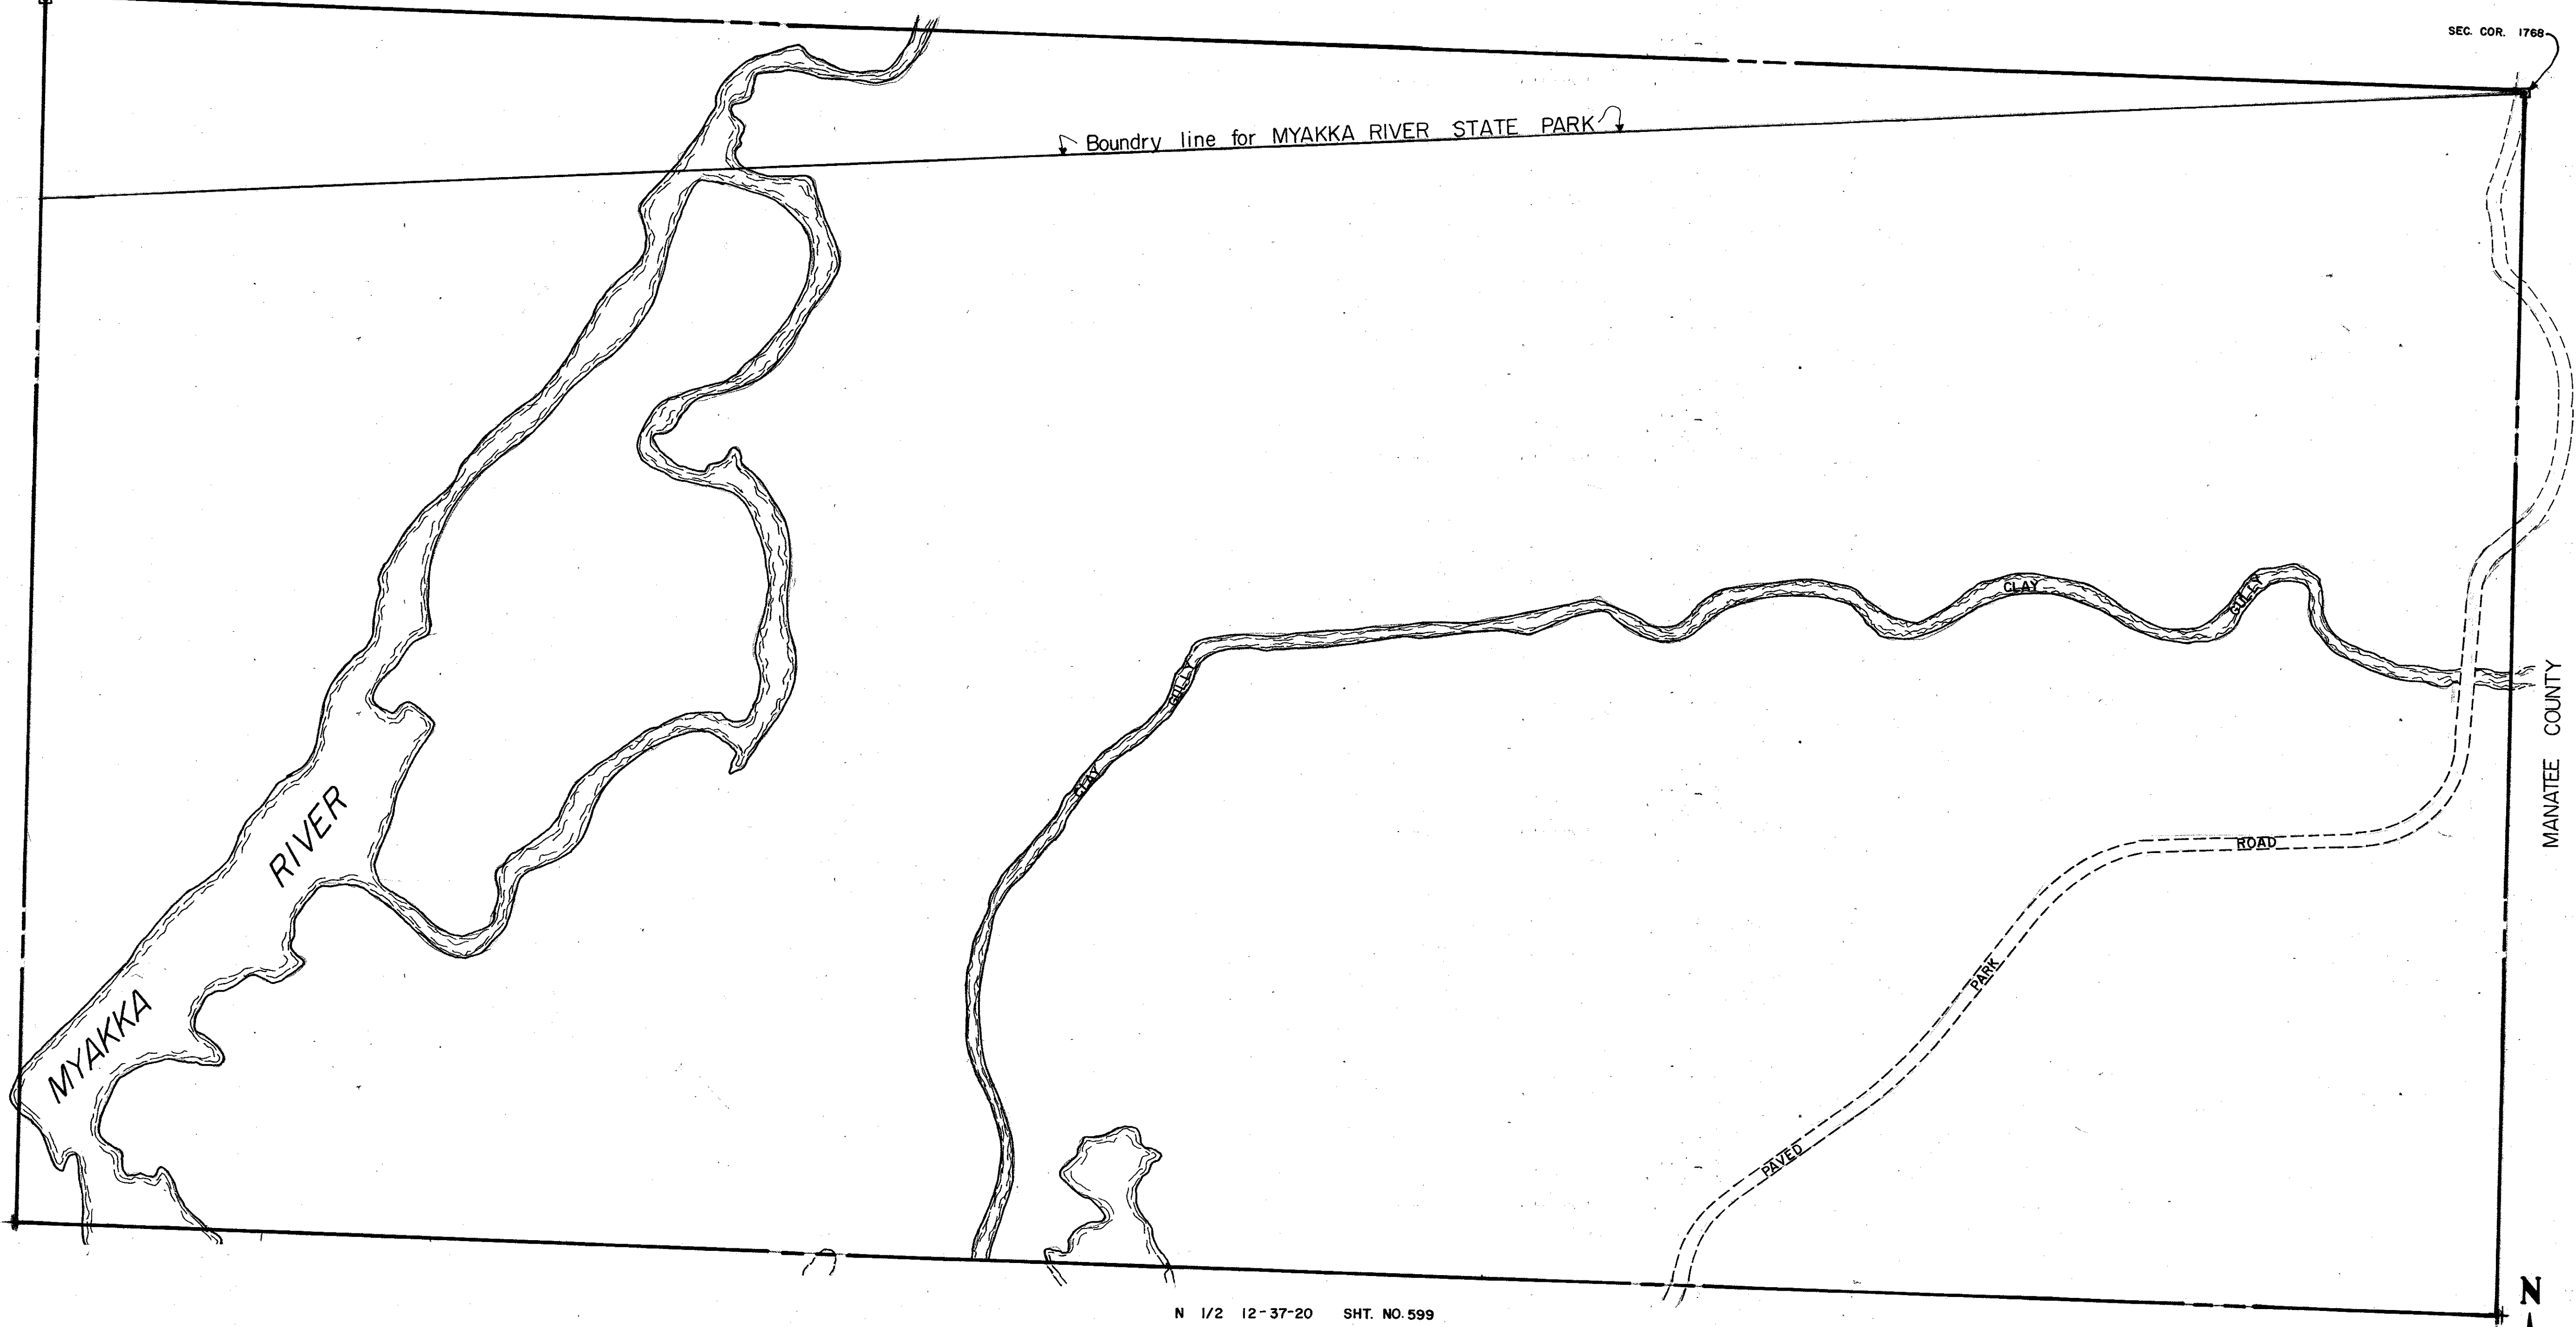

N 1/2 12-37-20 SHT. NO. 599

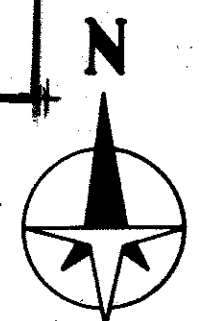

LEGEND:

- ▣ County Section Corner Monument
- ⊕ County Bench Mark
- Permanent Ref. Mon. for Subs.
- ① Subdivision Index Number

REVISIONS	
DATE	DESCRIPTION
JUNE 1991	REDRAWN

SARASOTA COUNTY, FLORIDA

Scale: 1" = 200' Date: JUNE 1991 Drawn By: KAM

S 1/2 SECTION 1 TWP. 37 S., RGE. 20 E.

Sheet No.

578