


S 1/2 3 - 37 - 20 SHT. NO. 582

SEC. COR. 1517

N 1/2 9 - 37 - 20 SHT. NO. 583

N 1/2 11 - 37 - 20 SHT. NO. 597

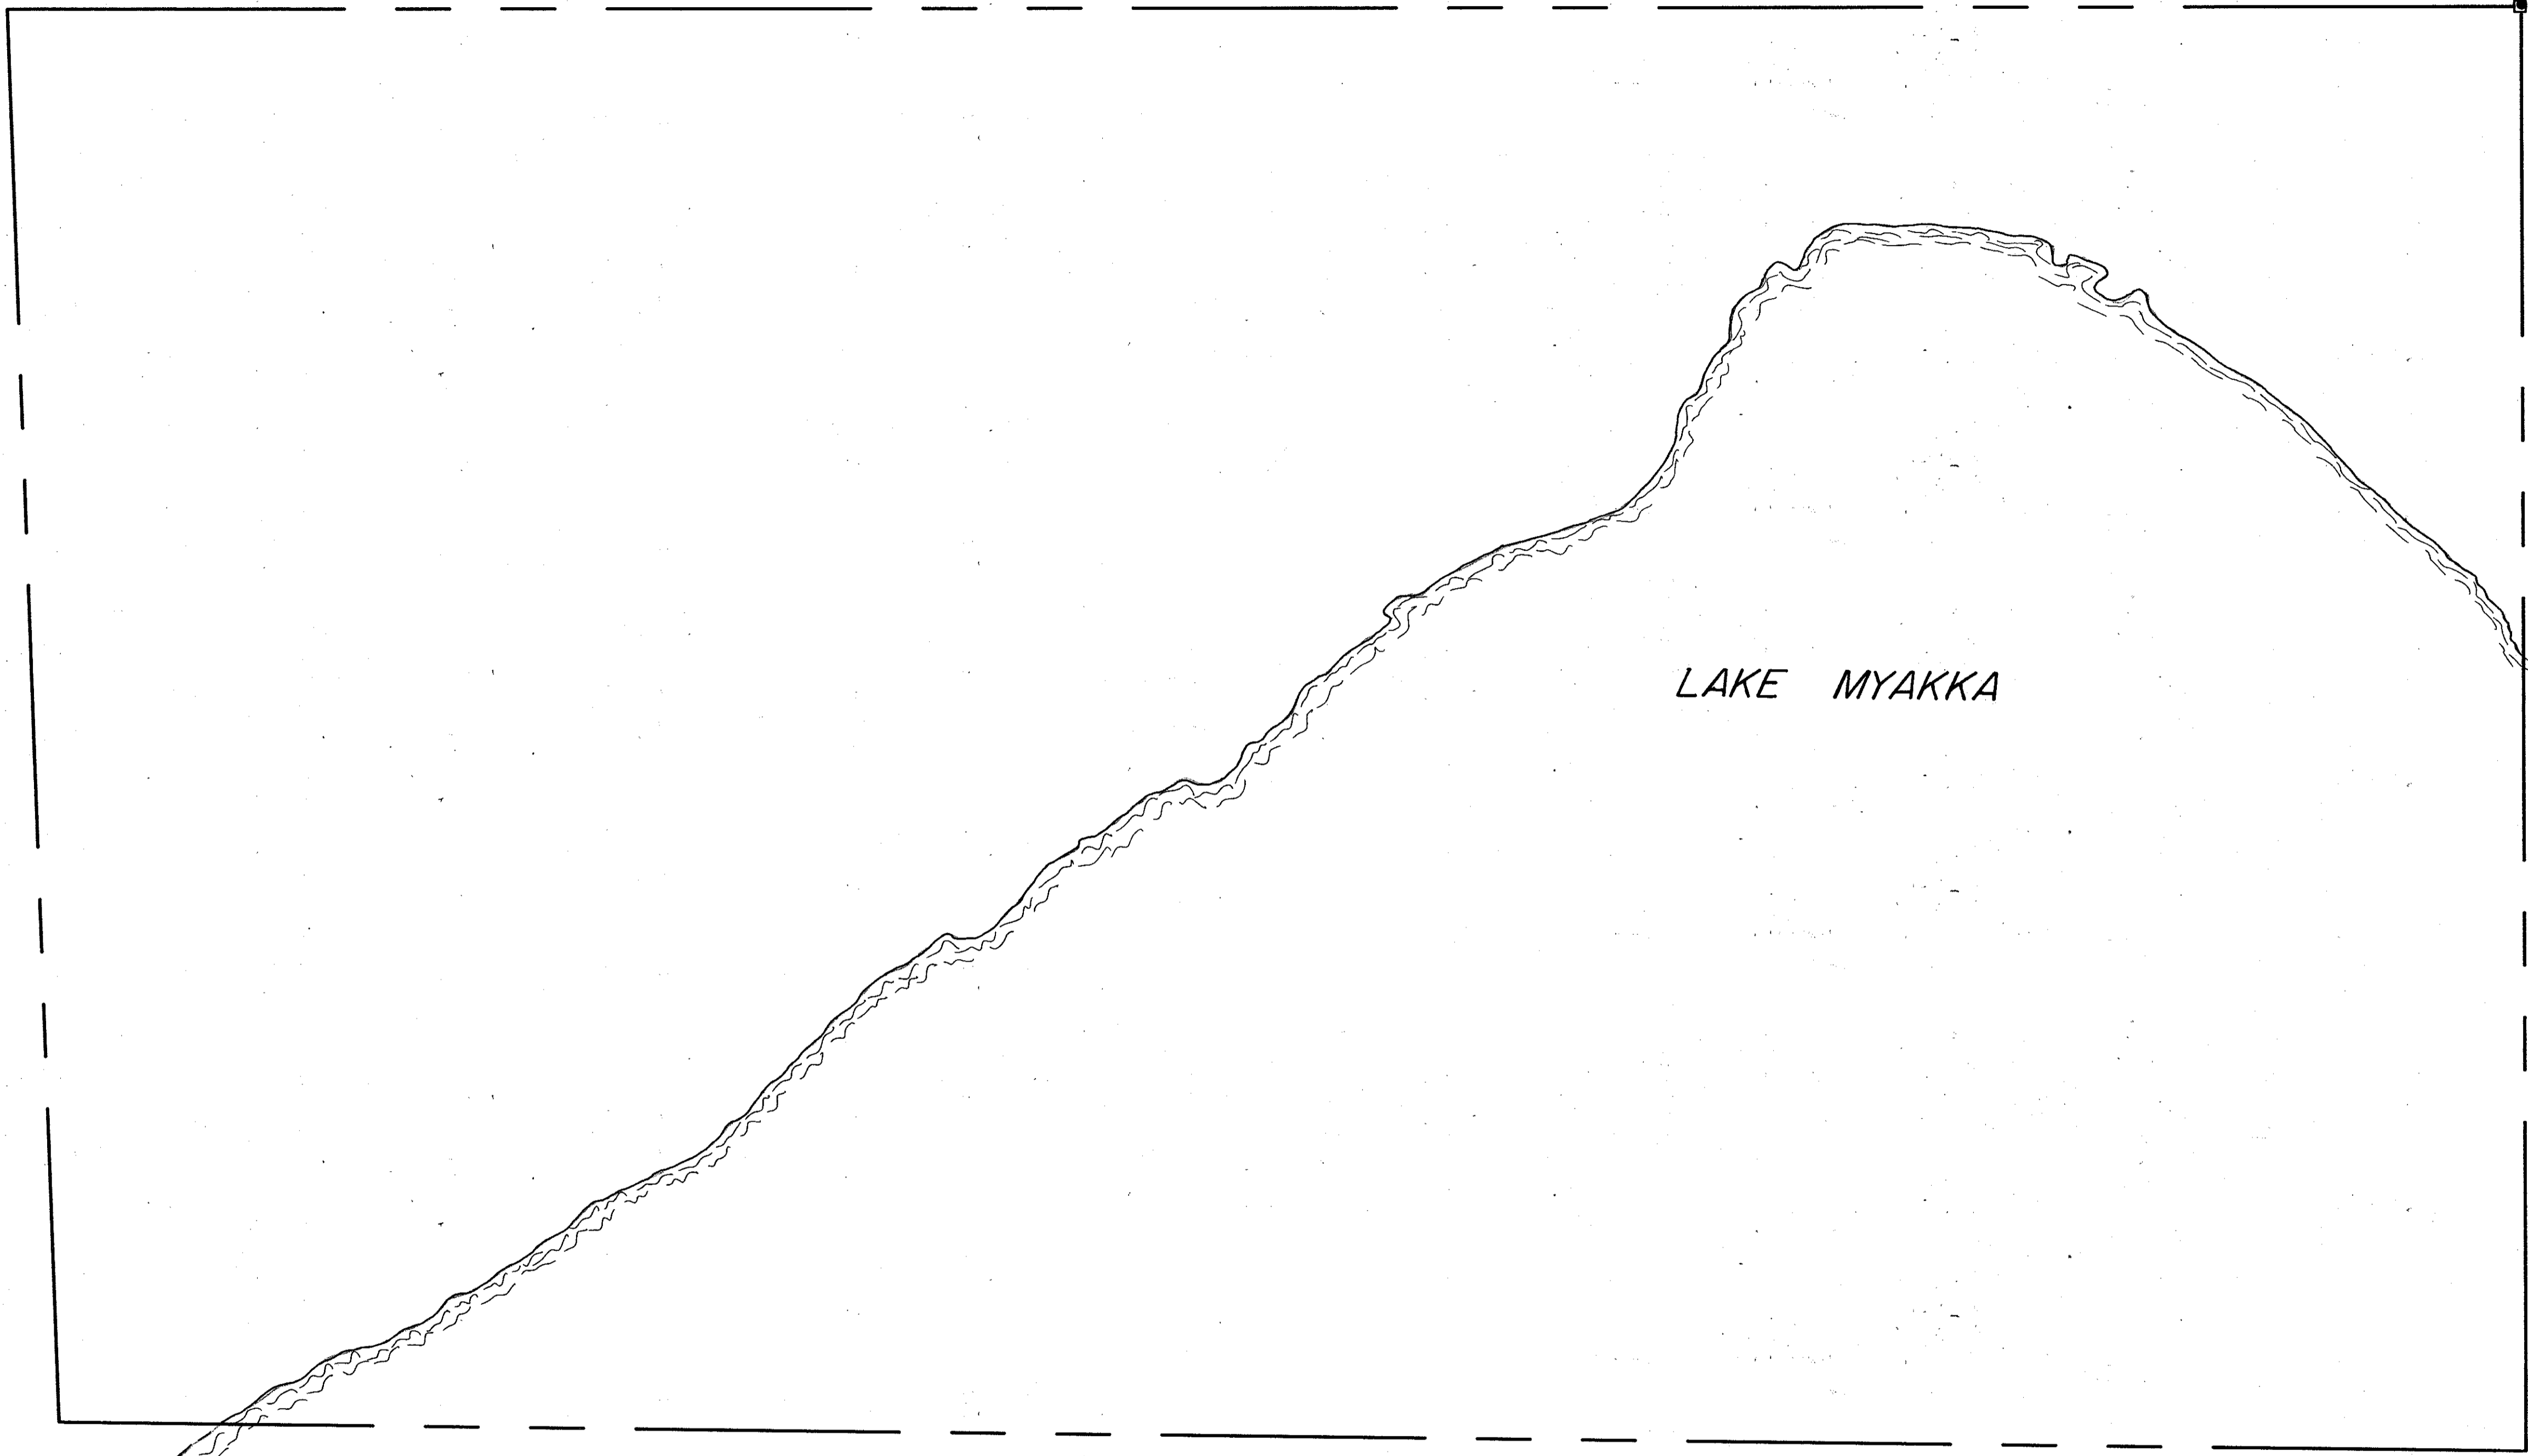

LAKE MYAKKA

S 1/2 10 - 37 - 20 SHT. NO. 596



LEGEND:

- ▣ COUNTY SECTION CORNER MONUMENT
- ⊕ COUNTY BENCH MARK
- ⊙ PERMANENT REF. MON. FOR SUBS.
- ① SUBDIVISION INDEX NUMBER

REVISIONS	
DATE	DESCRIPTION

SARASOTA COUNTY, FLORIDA

DATE DRAWN: JUNE, 1991 SCALE: 1" = 200'  
DRAWN BY: KAM.

N 1/2 SECTION 10  
TWP 37 S RGE 20 E

SHEET NO.

595