


N 1/2 11-37-20 SHT. NO. 597

S 1/2 1-37-20 SHT. NO. 578

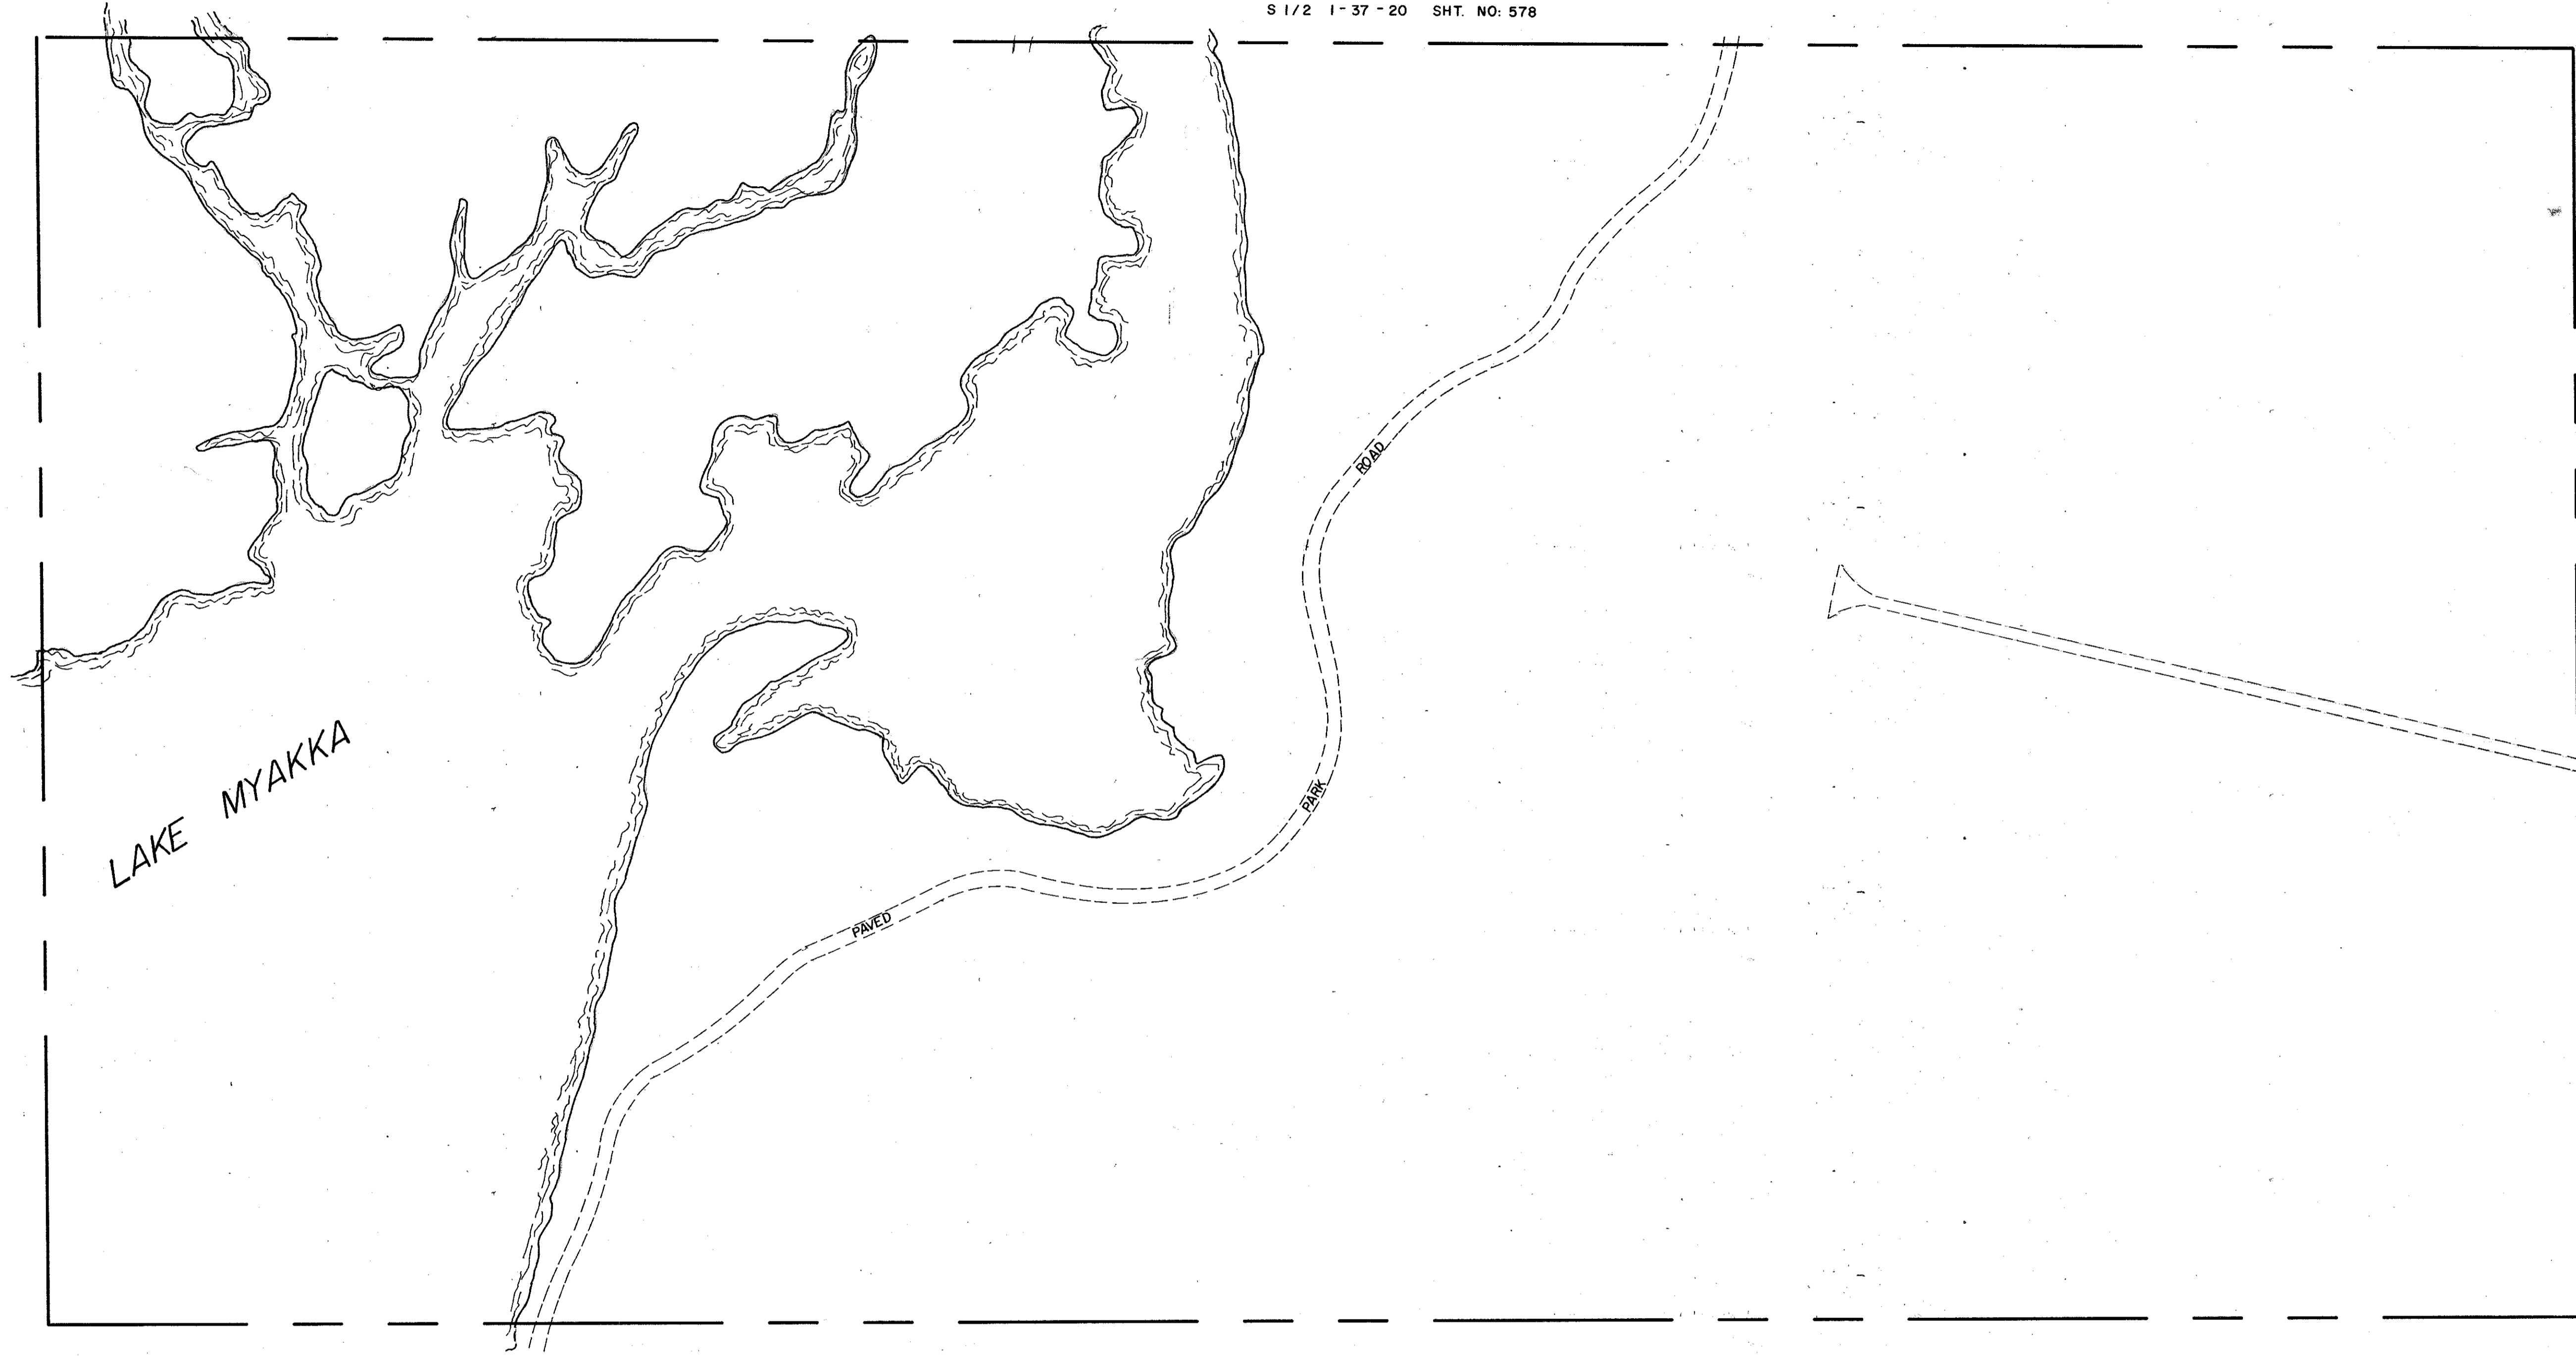

MANATEE COUNTY

S 1/2 12-37-20 SHT. NO. 600



LEGEND:

- ▣ COUNTY SECTION CORNER MONUMENT
- ⊕ COUNTY BENCH MARK
- ⊙ PERMANENT REF. MON. FOR SUBS.
- ① SUBDIVISION INDEX NUMBER

REVISIONS	
DATE	DESCRIPTION

SARASOTA COUNTY, FLORIDA
 DATE DRAWN: JUNE, 1991 SCALE: 1" = 200'
 DRAWN BY: K.A.M.

N 1/2 SECTION 12
TWP 37 S RGE 20 E

SHEET NO.
599