


N 1/2 15 - 37 - 20 SHT. NO. 605

S 1/2 16 - 37 - 20 SHT. NO. 608

S 1/2 14 - 37 - 20 SHT. NO. 604

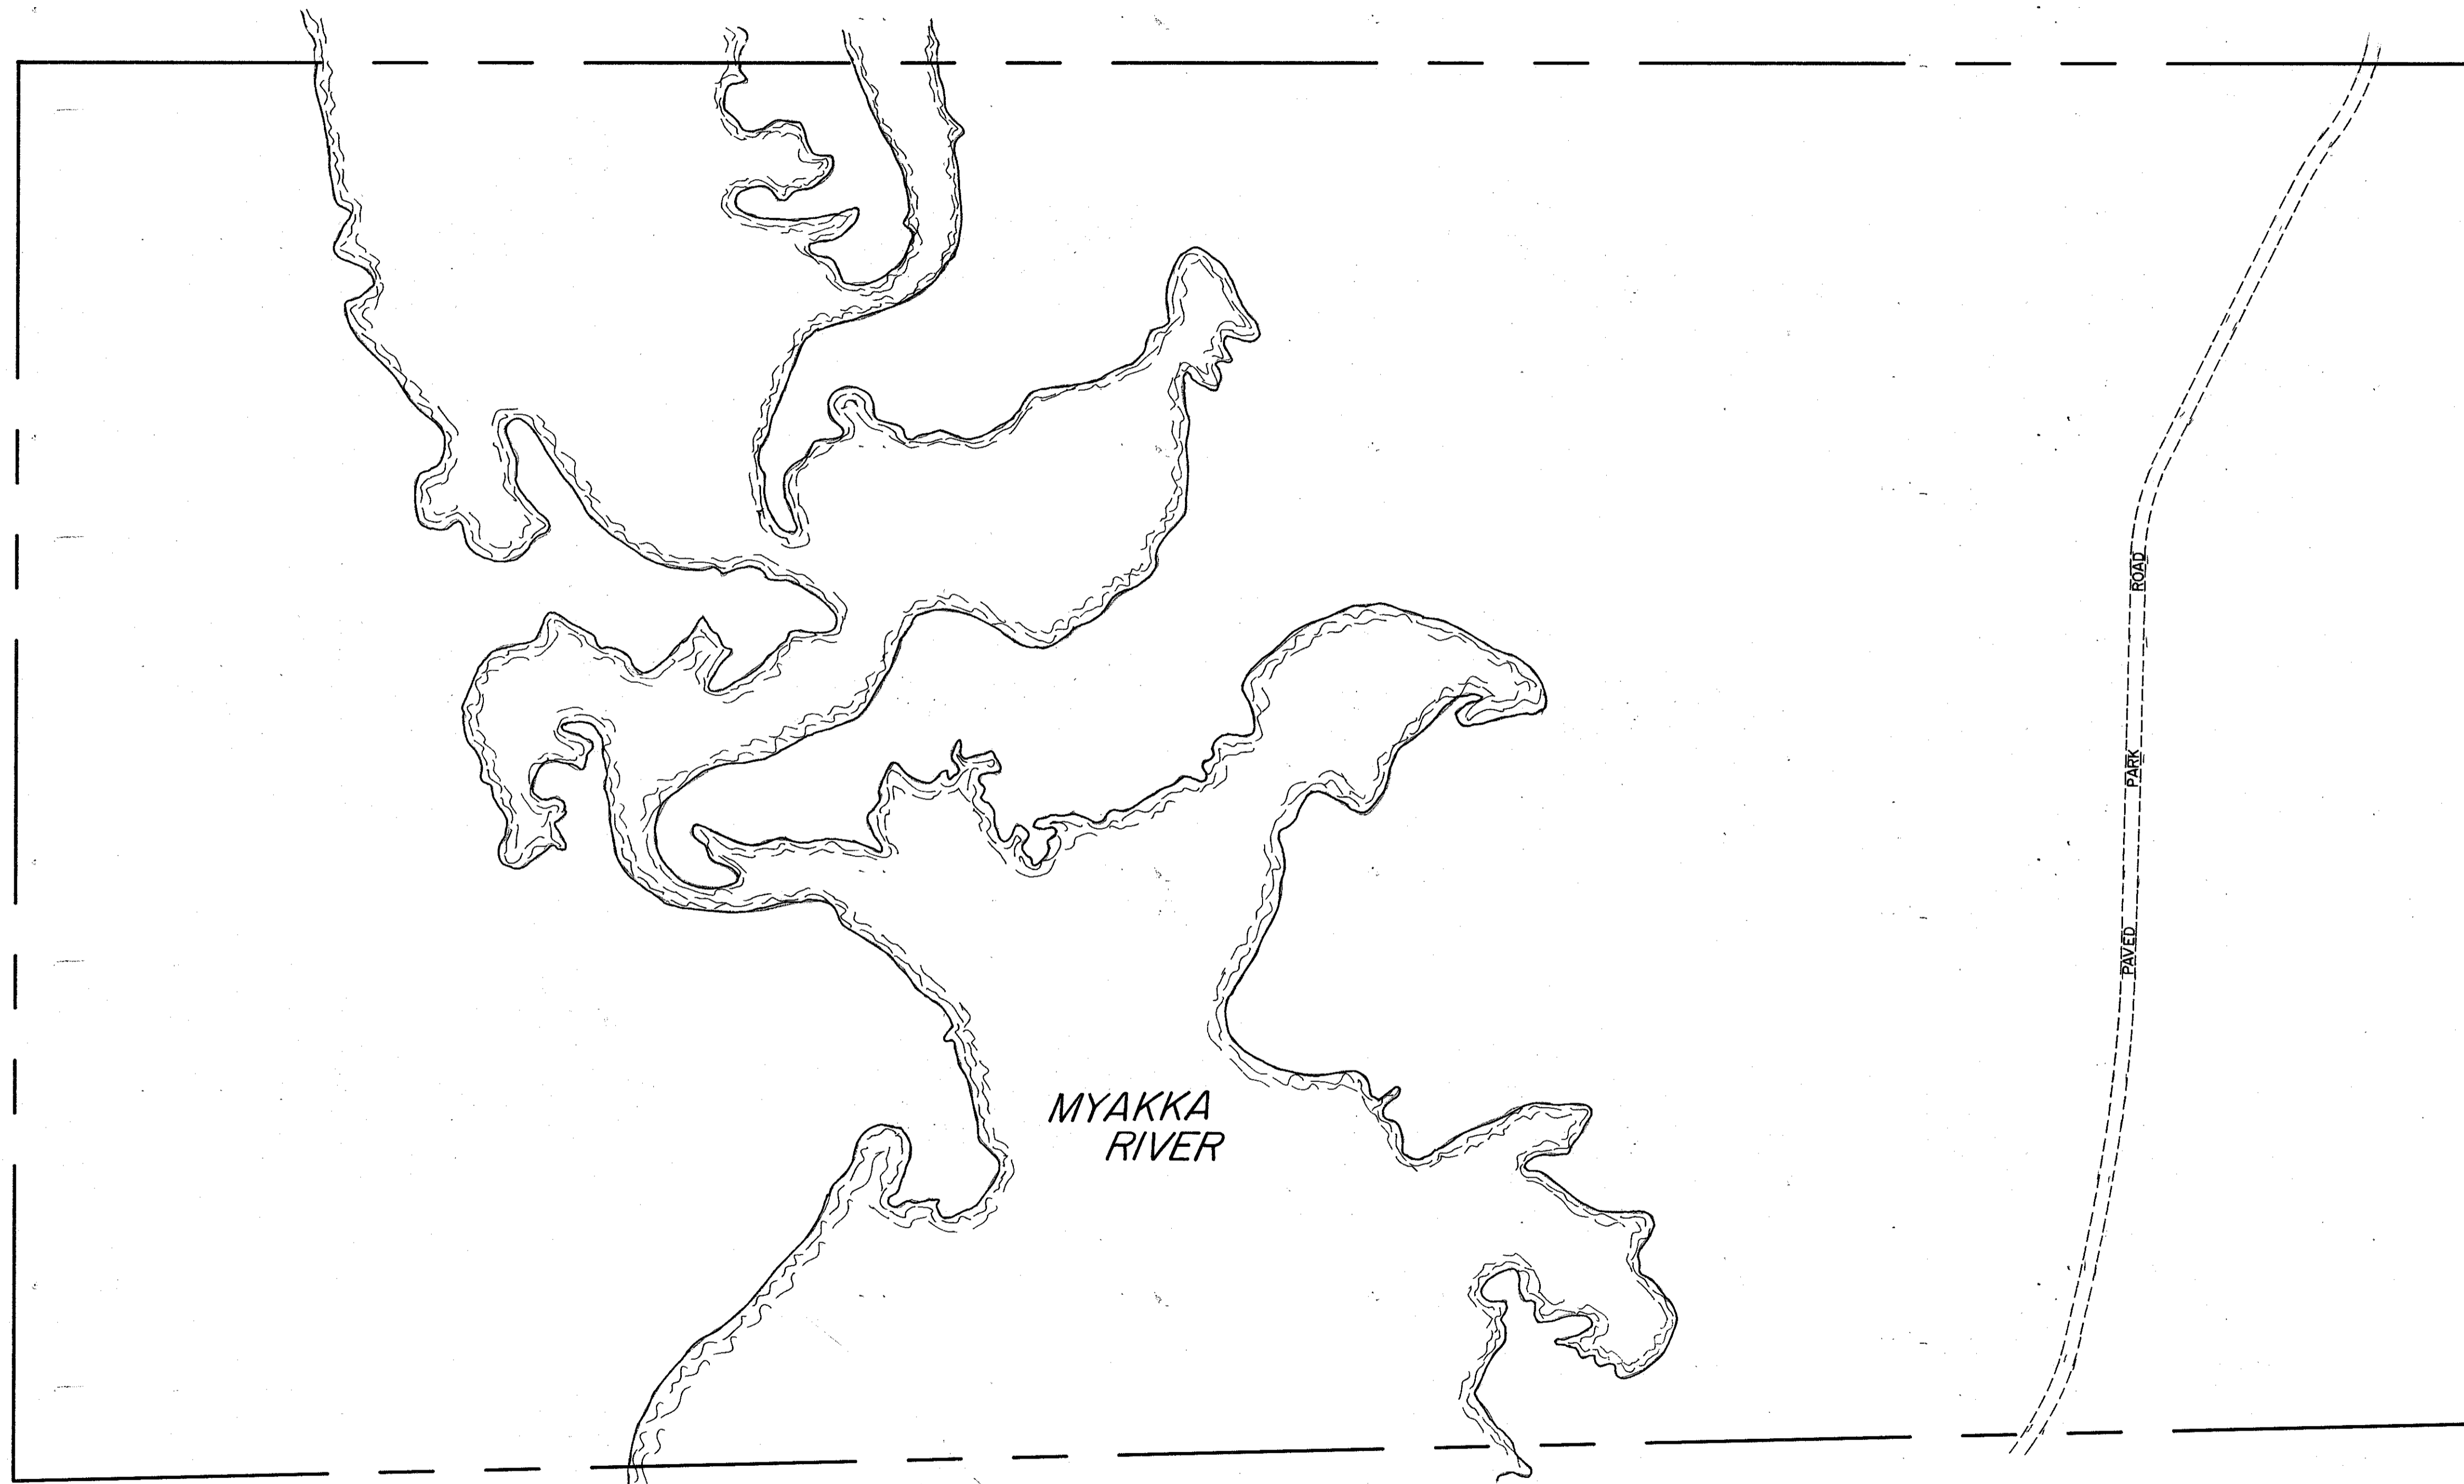

N 1/2 22 - 37 - 20 SHT. NO. 619

LEGEND:

- ▣ COUNTY SECTION CORNER MONUMENT
- COUNTY BENCH MARK
- ⊙ PERMANENT REF. MON. FOR SUBS.
- ① SUBDIVISION INDEX NUMBER

REVISIONS	
DATE	DESCRIPTION
AUG. 1991	REDRAWN

SARASOTA COUNTY, FLORIDA

DATE DRAWN: JUNE, 1991 SCALE: 1" = 200'
DRAWN BY: K.A.M.

S 1/2 SECTION 15
TWP 37 S RGE 20 E

SHEET NO.

606

