


N 1/2 29 - 37 - 20 SHT. NO. 633

S 1/2 30 - 37 - 20 SHT. NO. 636

S 1/2 28 - 37 - 20 SHT. NO. 632

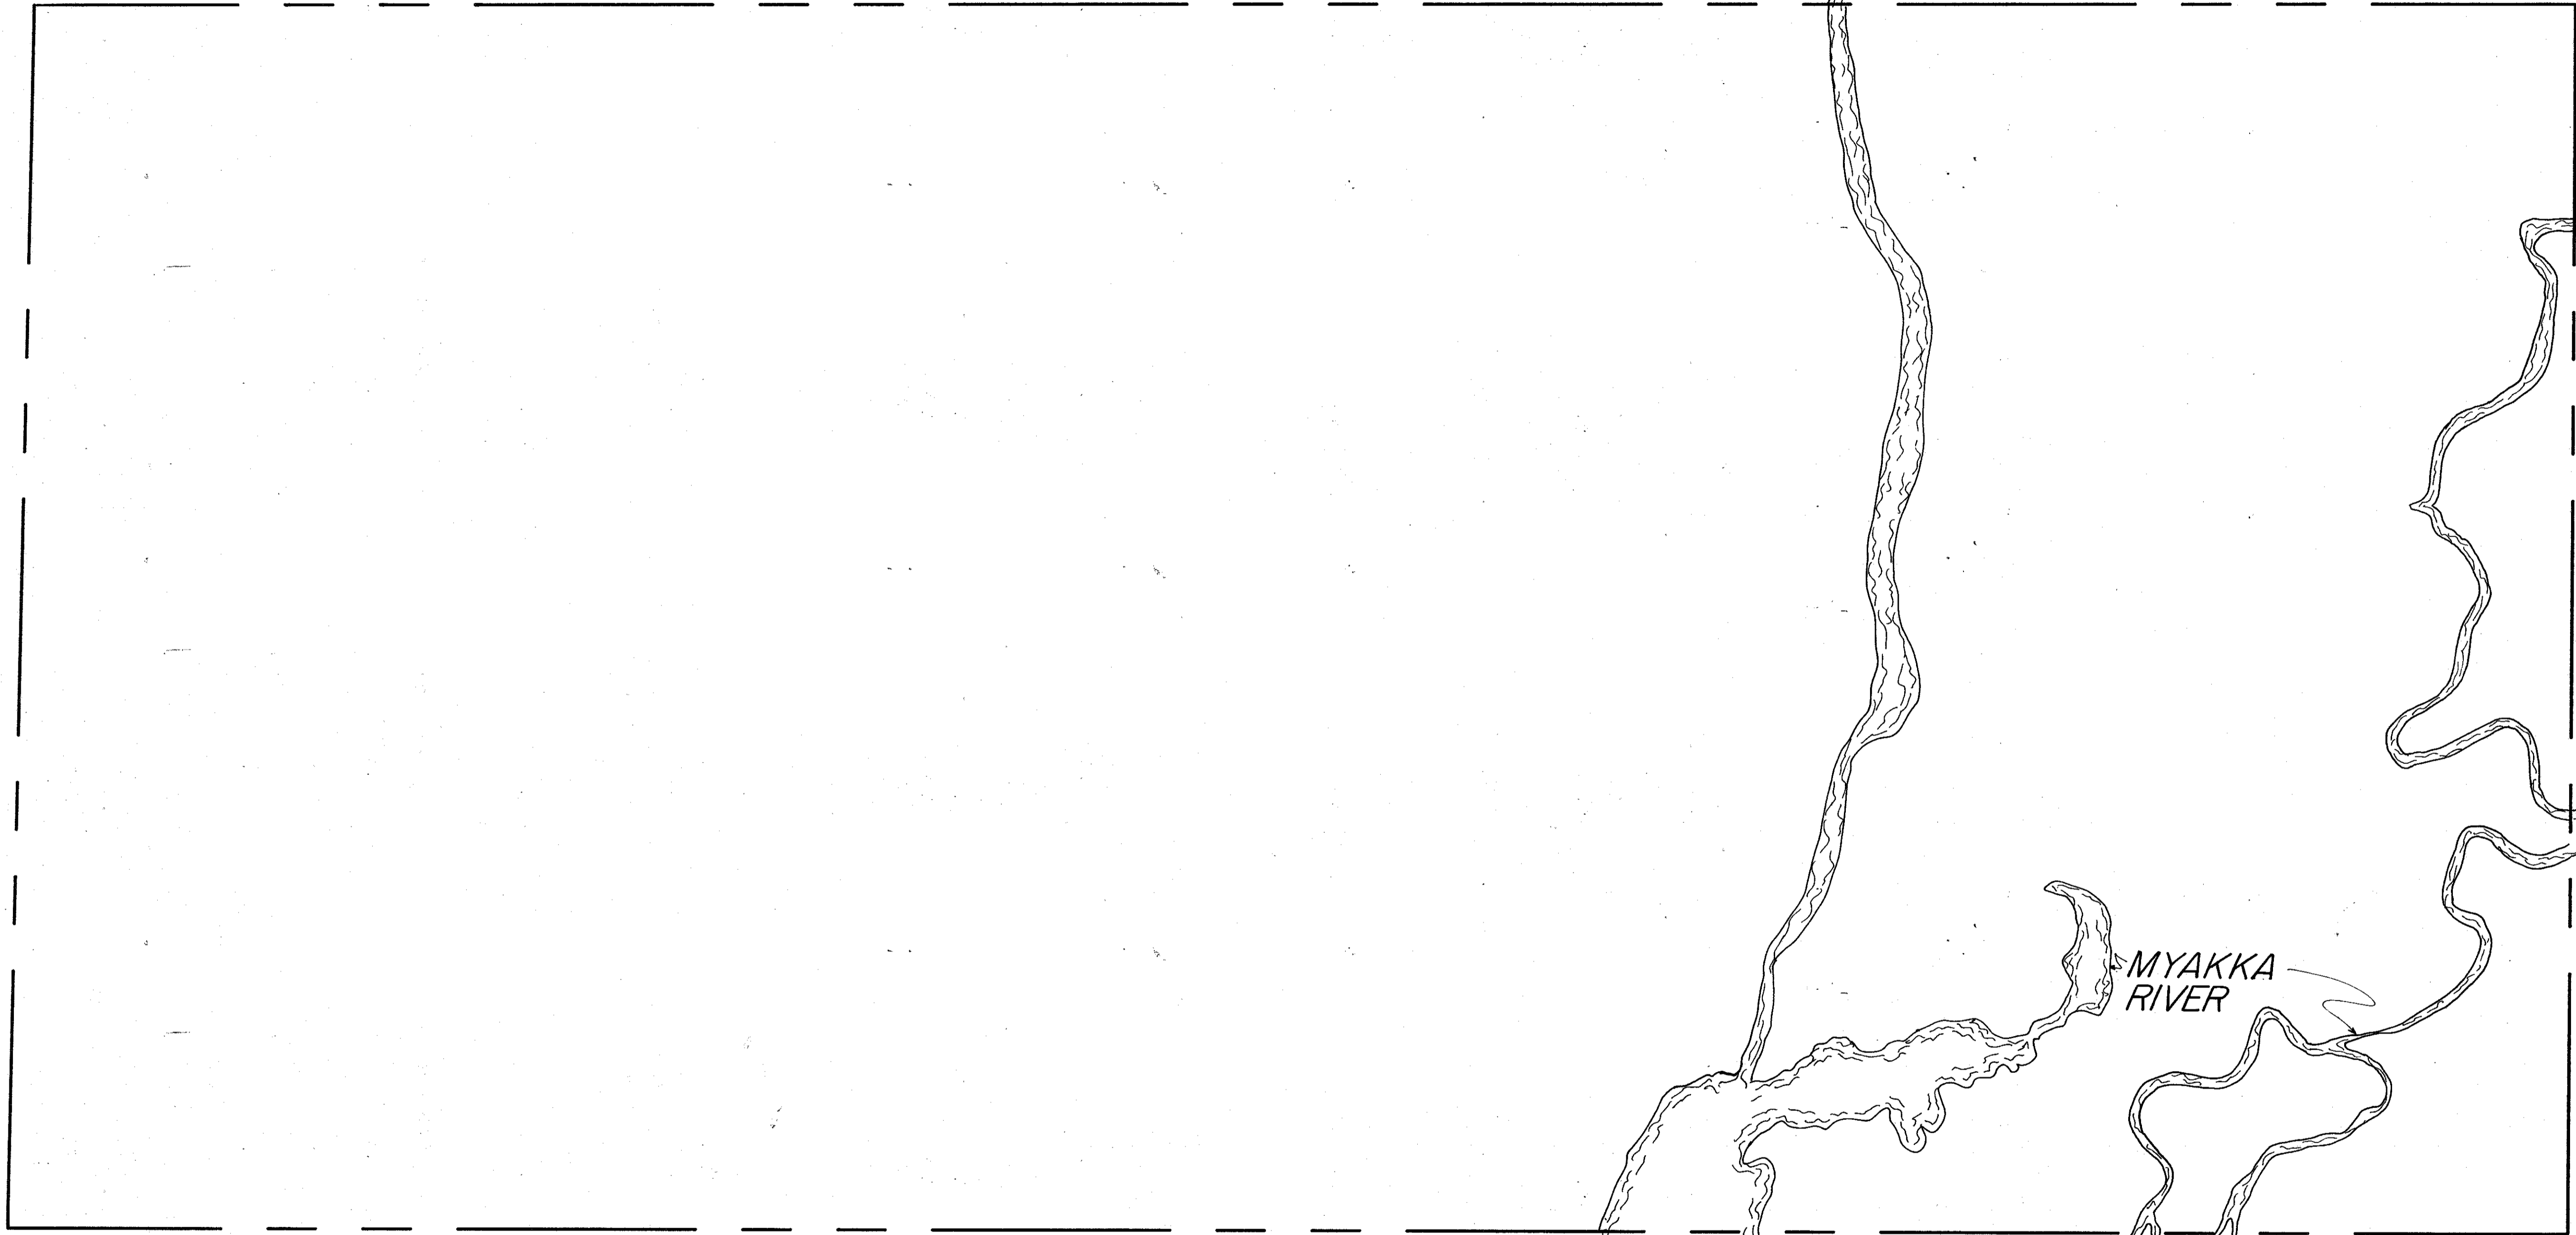

N 1/2 32 - 37 - 20 SHT. NO. 639



LEGEND:

- ▣ COUNTY SECTION CORNER MONUMENT
- ⊕ COUNTY BENCH MARK
- ⊙ PERMANENT REF. MON. FOR SUBS.
- ① SUBDIVISION INDEX NUMBER

REVISIONS	
DATE	DESCRIPTION
AUG. 1991	DRAWN

SARASOTA COUNTY, FLORIDA

DATE DRAWN: JUNE, 1991 SCALE: 1" = 200'
DRAWN BY: K.A.M.

S 1/2 SECTION 29
TWP 37 S RGE 20 E

SHEET NO.

634