


N. 1/2 36-37-20, Sht. No. 647


S 1/2 35-37-20, Sht. No. 646

MANATEE COUNTY

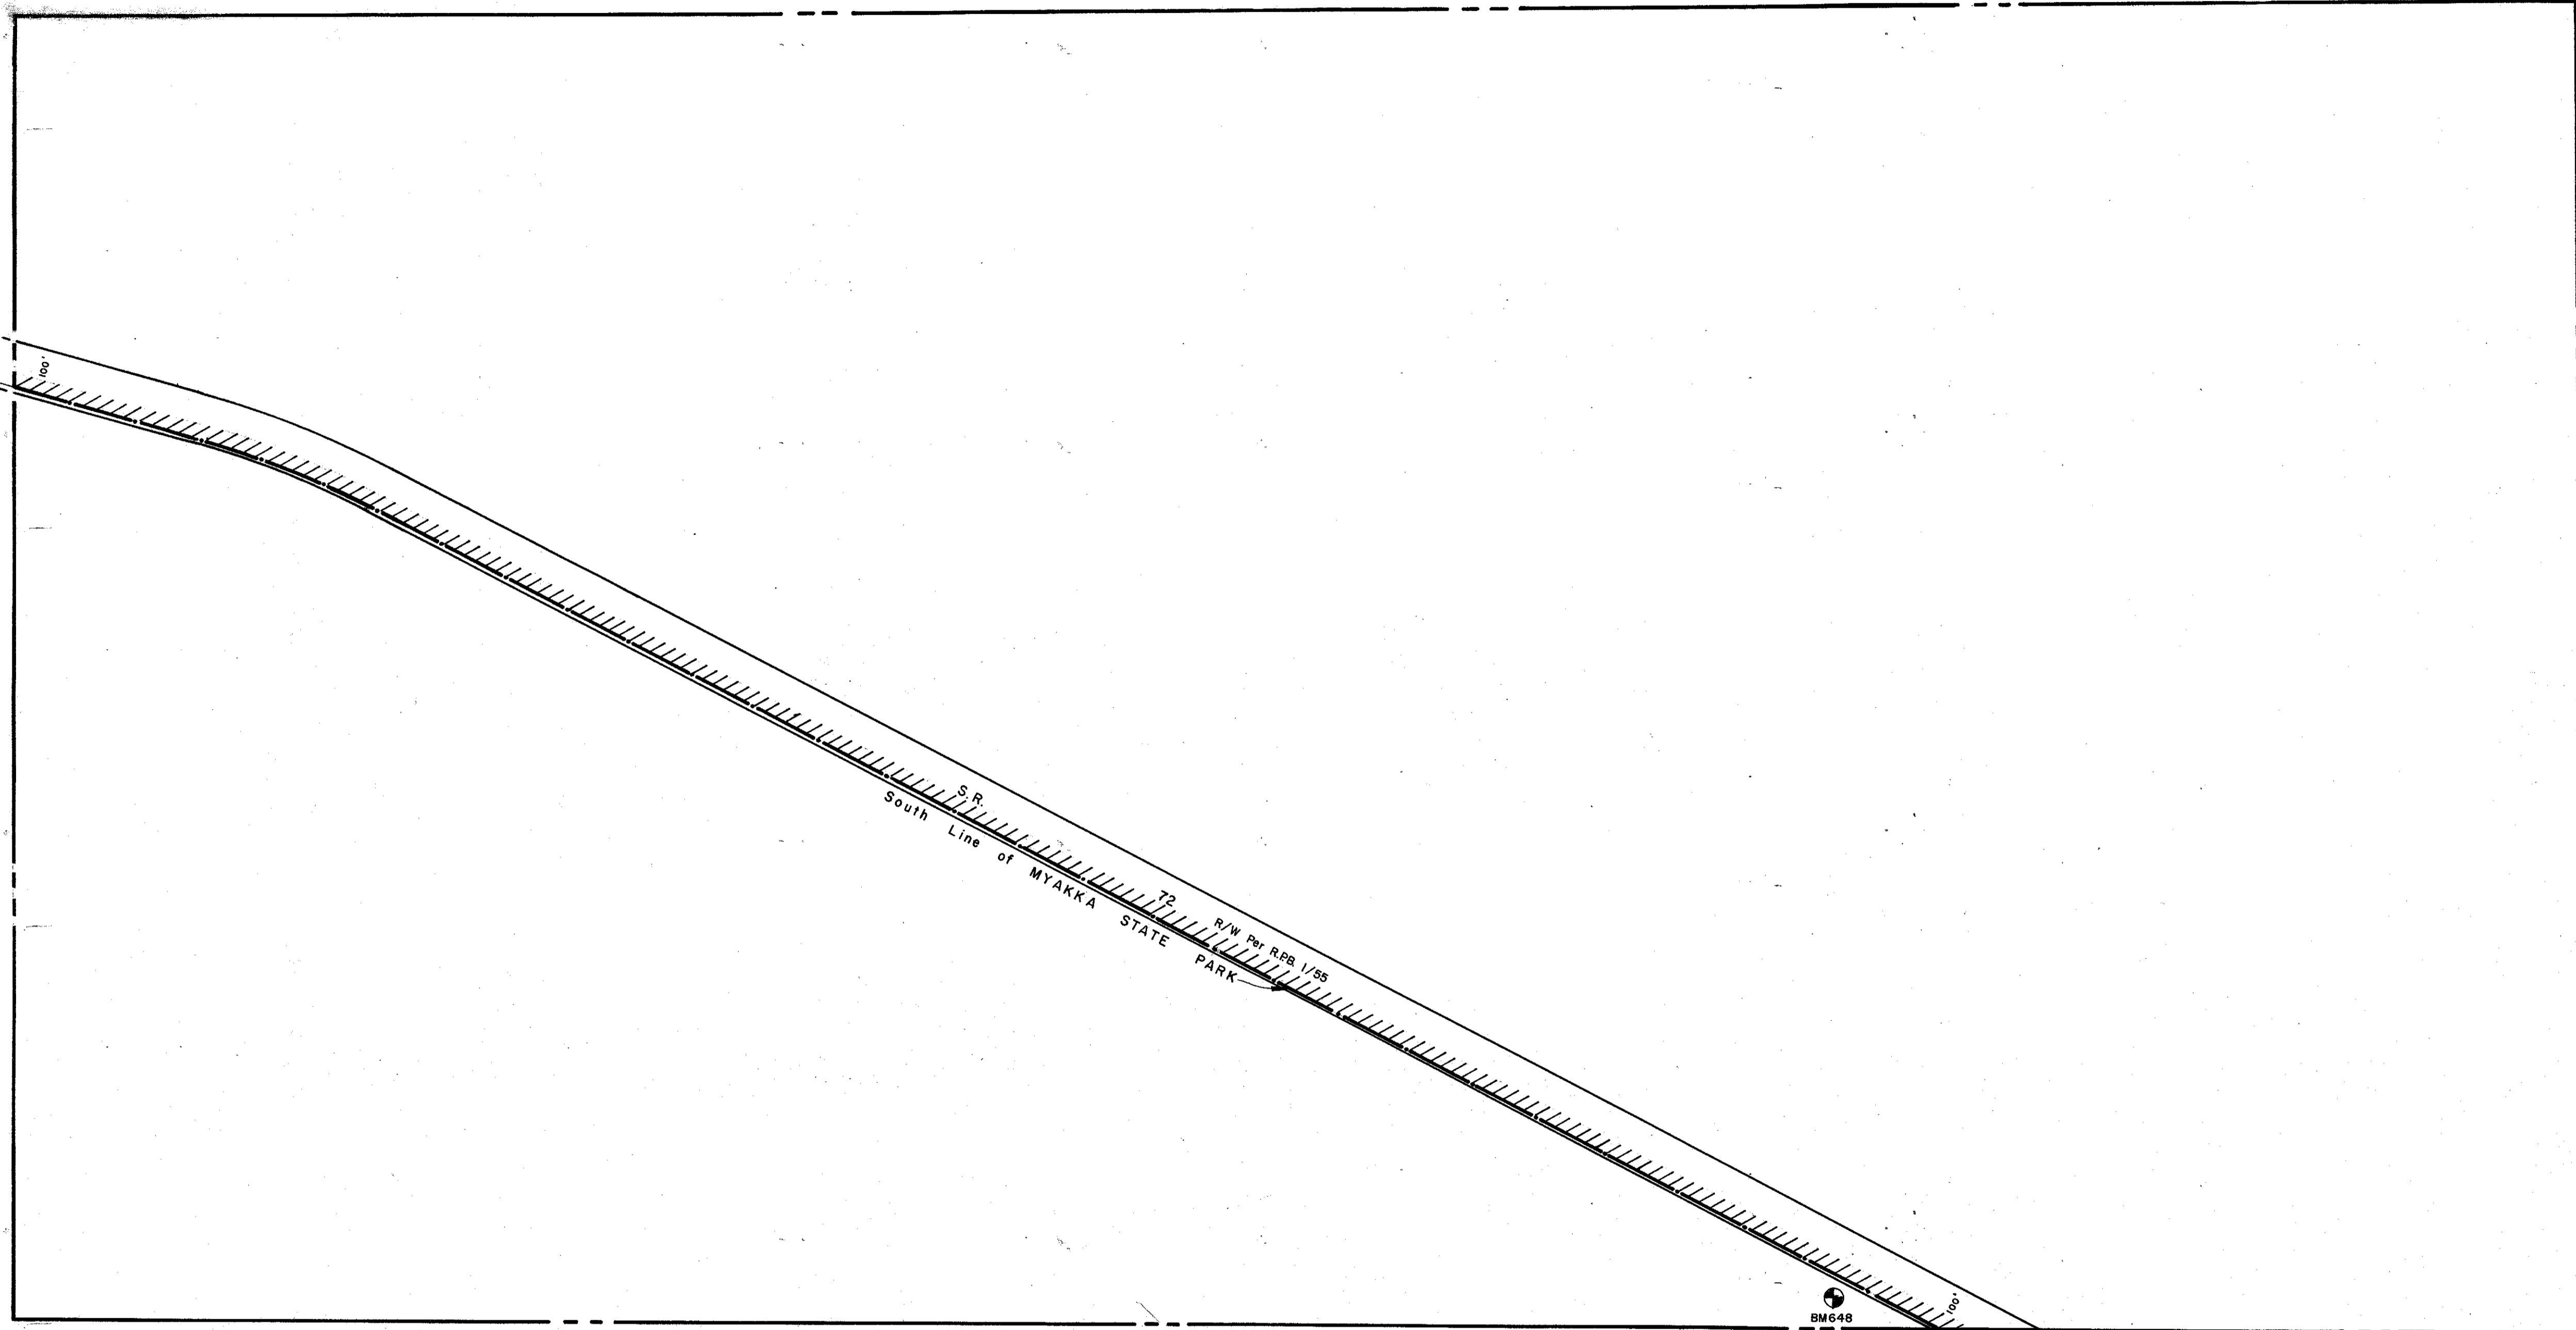

N. 1/2 1-38-20, Sht. No. 649

CO. SEC. COR. MON.
SHT. NO. 1790

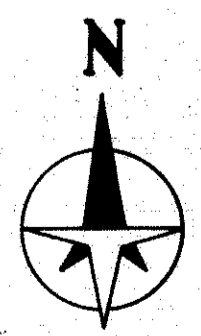

LEGEND:

- ▣ County Section Corner Monument
- ⊕ County Bench Mark
- Permanent Ref. Mon. for Subs.
- ① Subdivision Index Number

REVISIONS	
DATE	DESCRIPTION
MAR 1987	ADDED BM 648

SARASOTA COUNTY,
FLORIDA

Scale: 1" = 200' Date: August, 1977

Drawn By: S.K.B

S 1/2 SECTION 36
TWP. 37 S., RGE. 20 E.

Sheet No.

648

BRUNING 44-511 1672