


S 1/2 31-37-20 Sht. No. 638


LOWER
MYAKKA LAKE

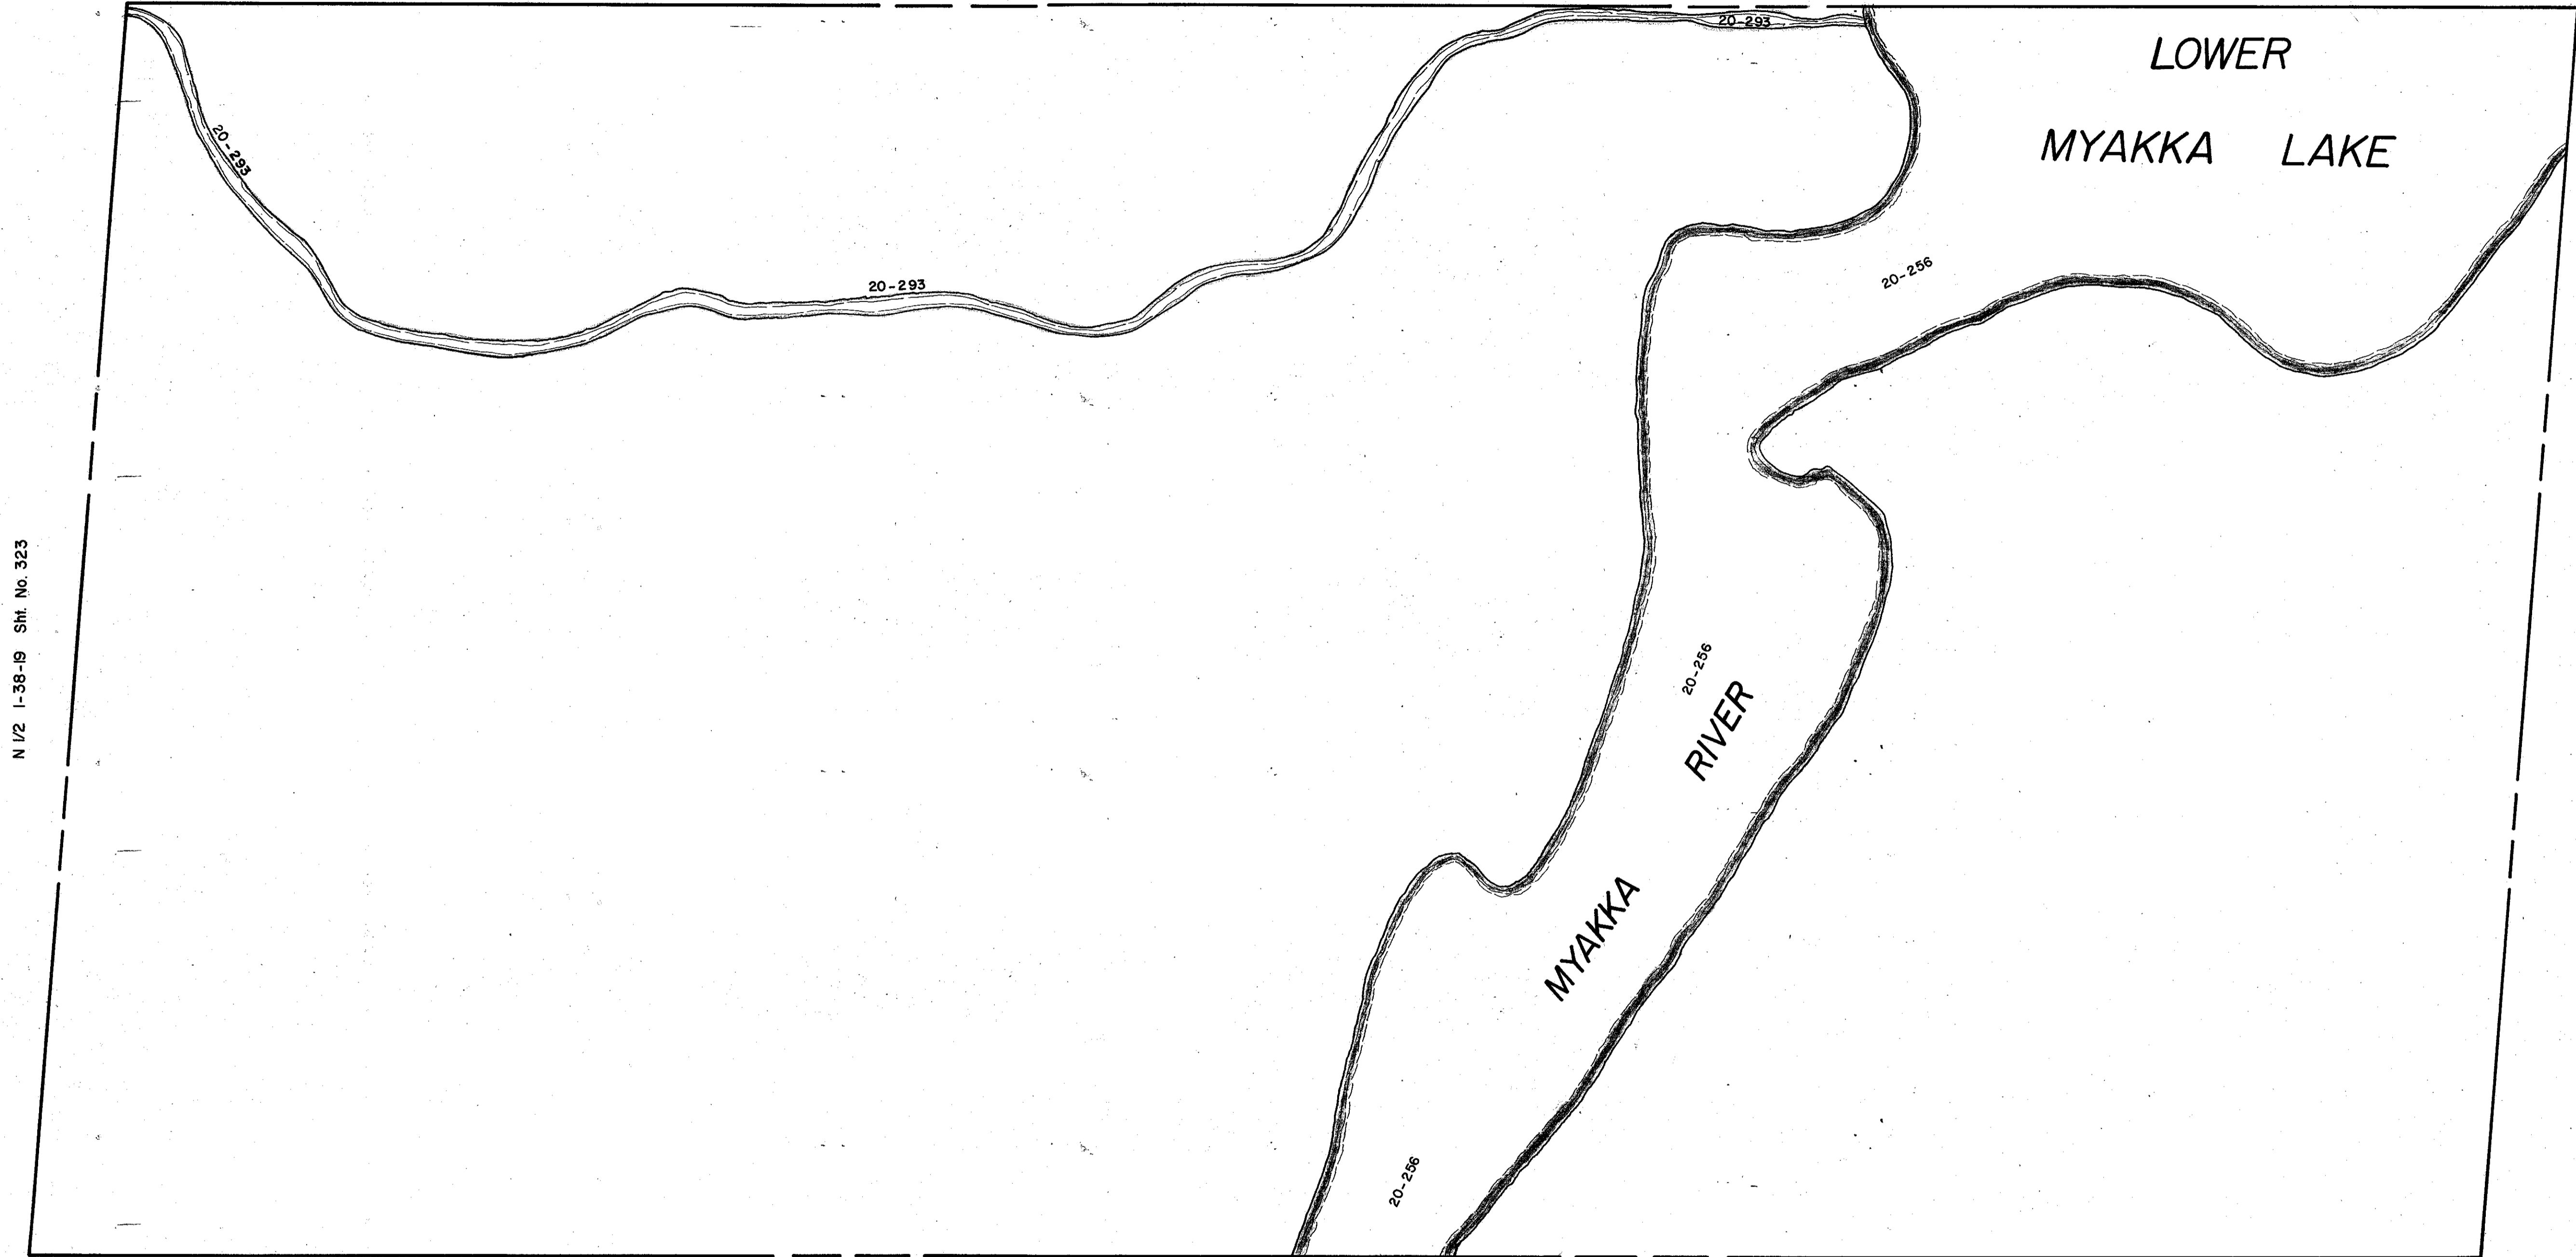

N 1/2 1-38-19 Sht. No. 323

N 1/2 5-38-20 Sht. No. 657

S 1/2 6-38-20 Sht. No. 660

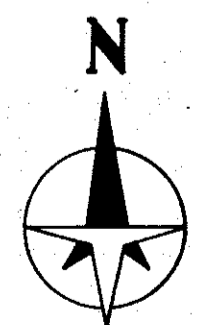

LEGEND:

- ▣ County Section Corner Monument
- ⊙ County Bench Mark
- Permanent Ref. Mon. for Subs.
- ① Subdivision Index Number

REVISIONS	
DATE	DESCRIPTION
April, 1980	Drawn from USGS Maps
DEC 1987	ADDED DRAINAGE DITCH & NUMBERS

SARASOTA COUNTY,
FLORIDA

Scale: 1" = 200' Date: April, 1980
Drawn By: Steve Burkholder

N 1/2 SECTION 6
TWP. 38 S., RGE. 20 E.

Sheet No.

659