

N. 1/2 18-39-20 Sht. No. 755

SEC. COR. 1056

SEC. COR. 1119

SEC. COR. 1180


S. 1/2 13-39-19 Sht. No. 420

S. 1/2 17-39-20 Sht. No. 754

SEC. COR. 1057

N. 1/2 19-39-20 Sht. No. 757

SEC. COR. 1181

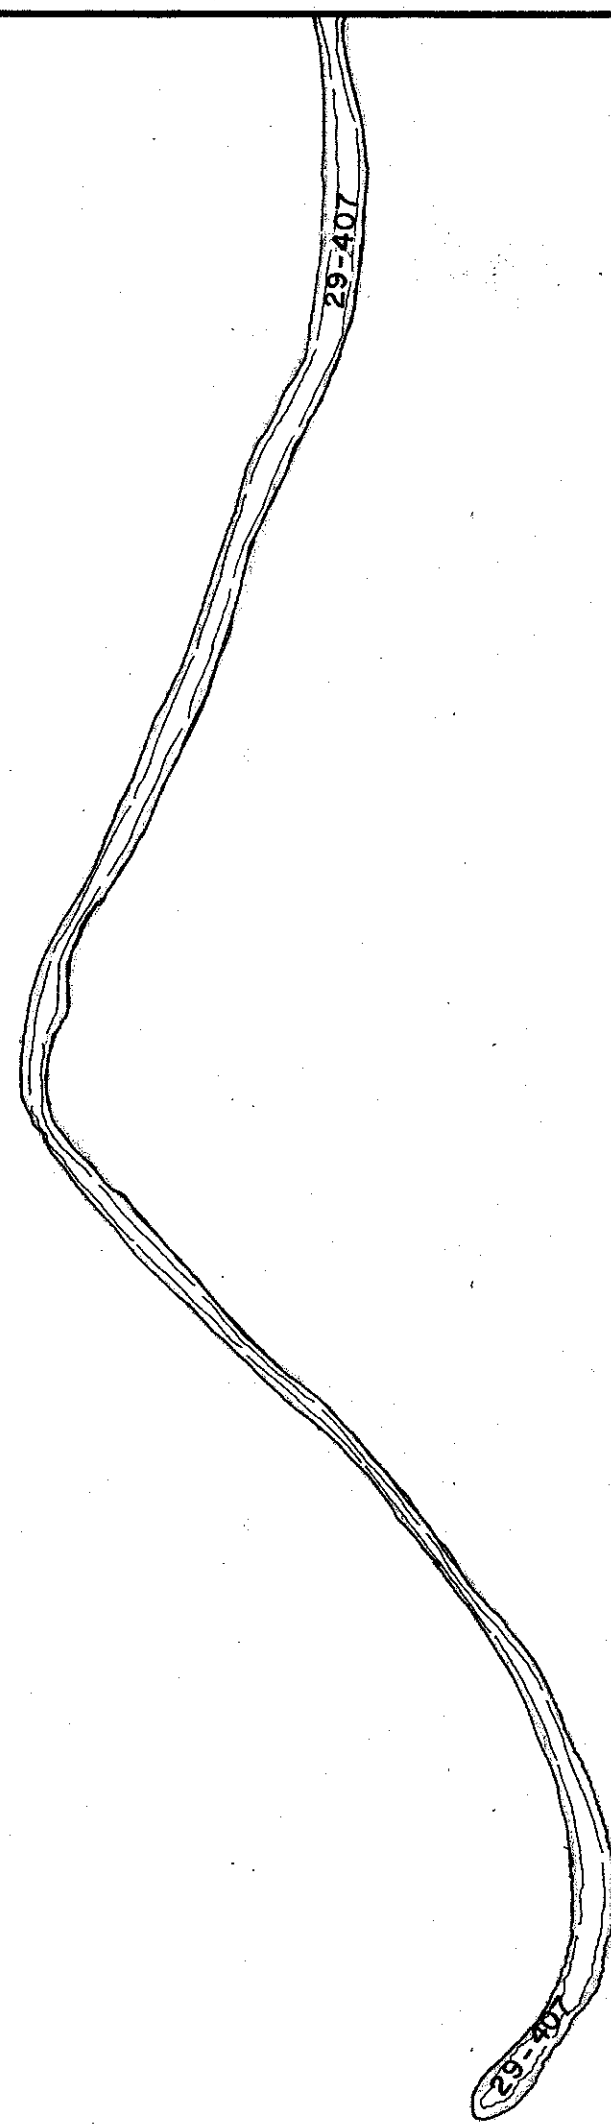

CENTER

ROAD



LEGEND:

- ☐ County Section Corner Monument
- ⊕ County Bench Mark
- Permanent Ref. Mon. for Subs.
- ① Subdivision Index Number

REVISIONS	
DATE	DESCRIPTION
JUL. 1978	CENTER ROAD R/W, O.R. 339 P. 291
DEC. 1982	SECTION CORNERS - DNR 4
FEB. 1989	ADDED DRAINAGE DITCH #29-407

SARASOTA COUNTY, FLORIDA

Scale: 1" = 200' Date: July 1978  
Drawn By: J. S. Duker

S. 1/2 Section 18  
Twp. 39 S. - Rge. 20 E.

Sheet No.

756