



S 1/2 15 - 39 - 20, Sht. No. 750

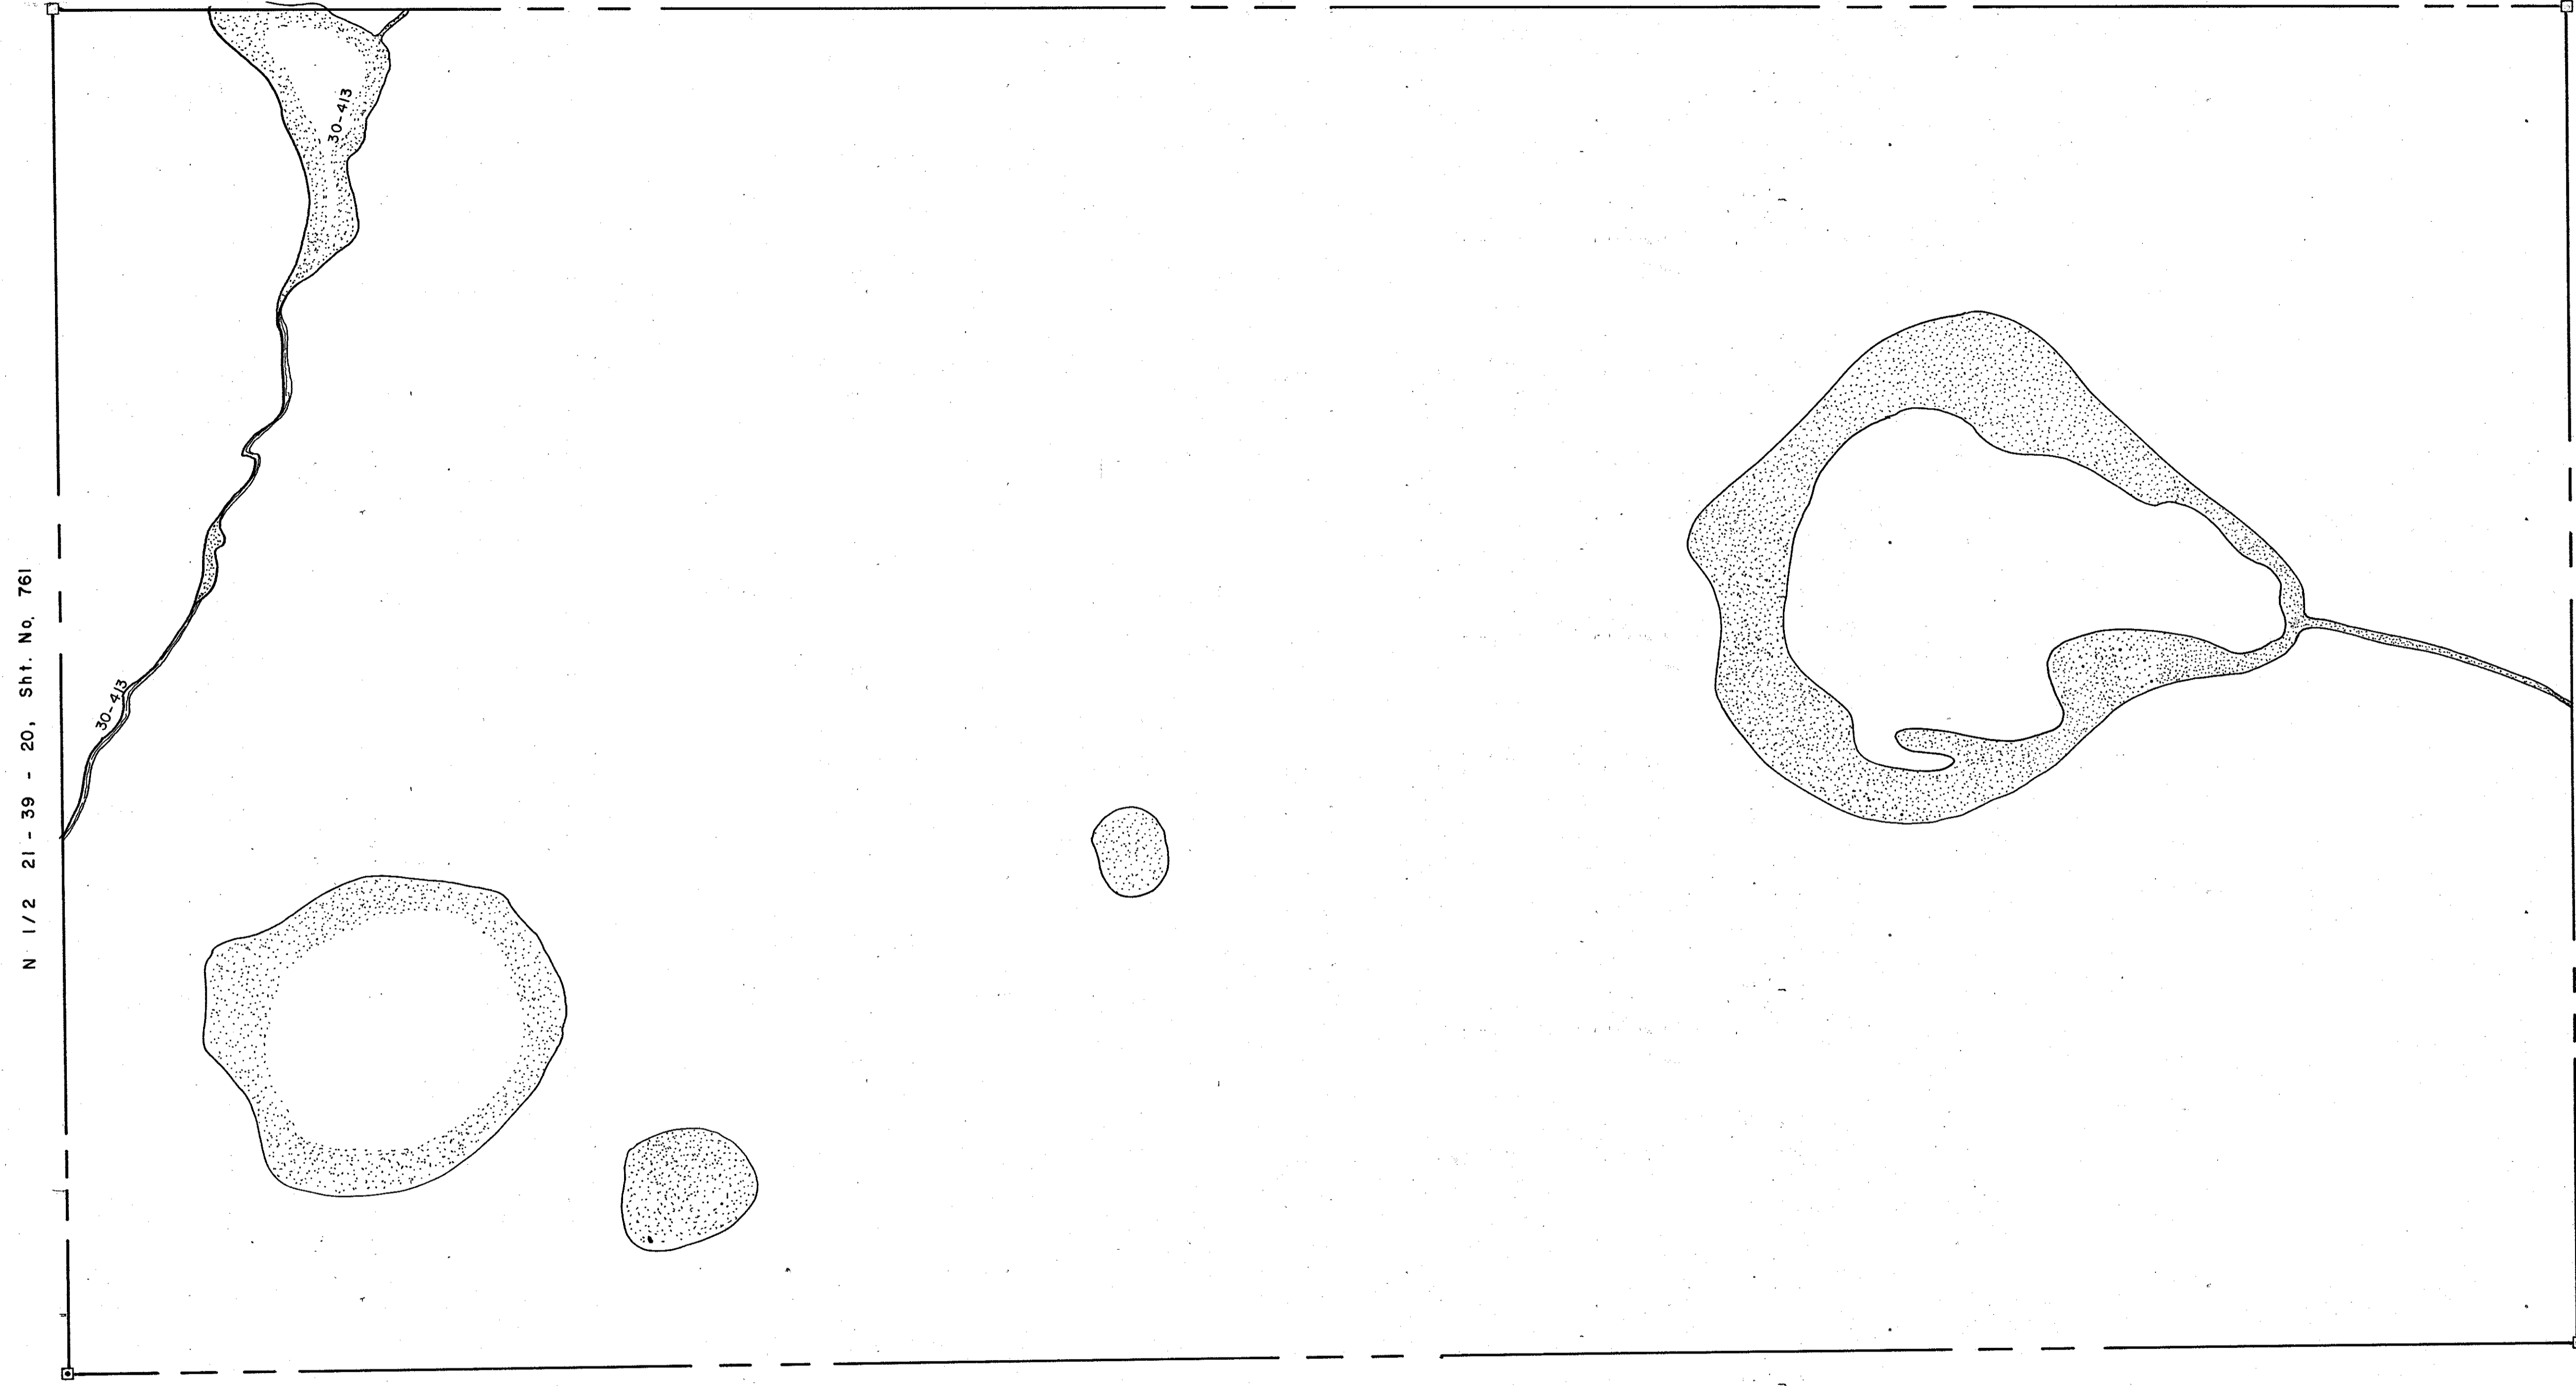

N 1/2 21 - 39 - 20, Sht. No. 761

N 1/2 23 - 39 - 20, Sht. No. 765

S 1/2 22 - 39 - 22, Sht. No. 764

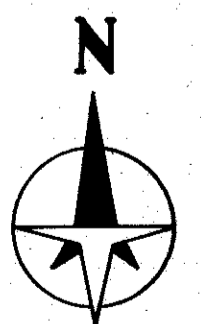

LEGEND

- ☐ Section Corner Monument
- ⊙ Permanent Reference Monument
- Reference Point for Subdivisions
- ① Subdivision Index Number
- ▬ County Property

REVISIONS	
DATE	DESCRIPTION
FEB 1988	ADDED DRAINAGE DITCH NUMBER

SARASOTA COUNTY, FLORIDA
 Scale: 1" = 200' Date: April, 1976
 Drawn By: D. G. Nichols

N 1/2 Section 22.
 Twp. 39 S. Rge. 20 E.

Sheet No.
 763

BRUNING 44-511 16772