


N 1/2 4-40-20, Sht. No. 799

S 1/2 5-40-20, Sht. No. 802

S 1/2 3-40-20, Sht. No. 798

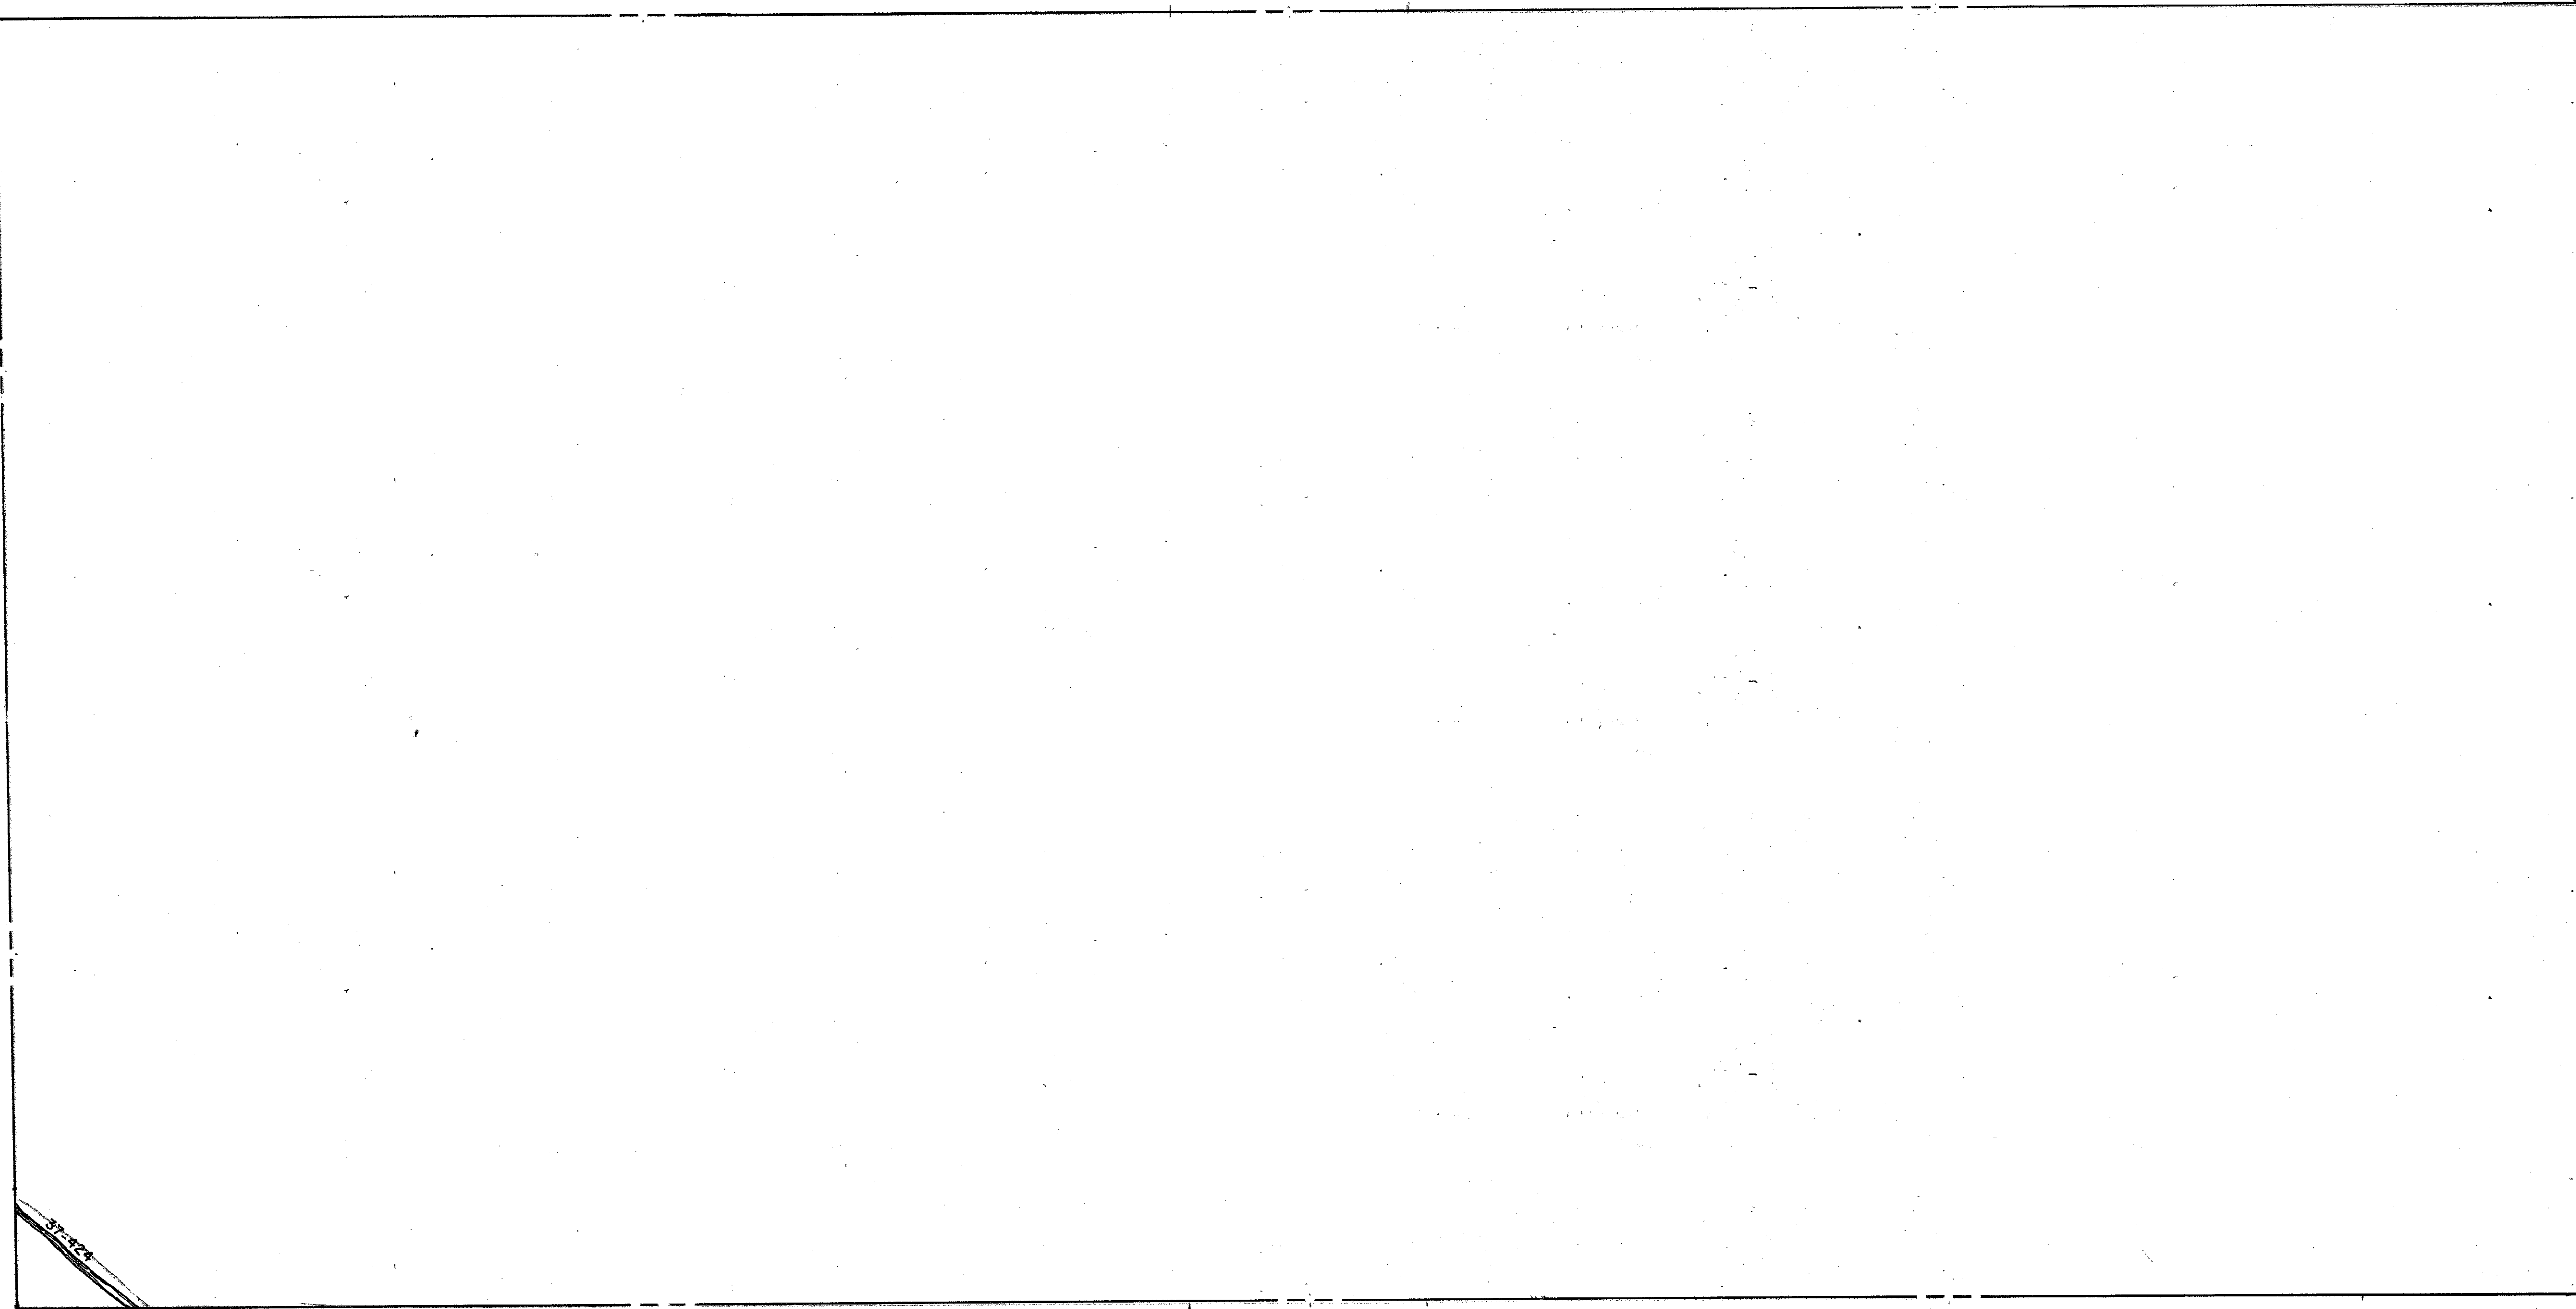

N 1/2 9-40-20, Sht. No. 809

SEC. COR. 1432



- LEGEND:**
- ☐ County Section Corner Monument
  - ⊕ County Bench Mark
  - Permanent Ref. Mon. for Subs.
  - ① Subdivision Index Number

REVISIONS	
DATE	DESCRIPTION
FEB 1988	ADDED DRAINAGE DITCH # 37-424

**SARASOTA COUNTY,  
FLORIDA**

Scale: 1" = 200'      Date: JUNE 1987  
Drawn By: RJJ

**SI/2 SECTION 4  
TWP 40S.-RNG.20E.**

Sheet No.  
**800**