


N 1/2 Sec 7 T 40 S R 20 E SHT 805

N 1/2 7 - T 40S - R 20E - SHT. 805

1066
SEC. COR. 1066

S 1/2 12 - T 40S - R 20E - SHT. 482

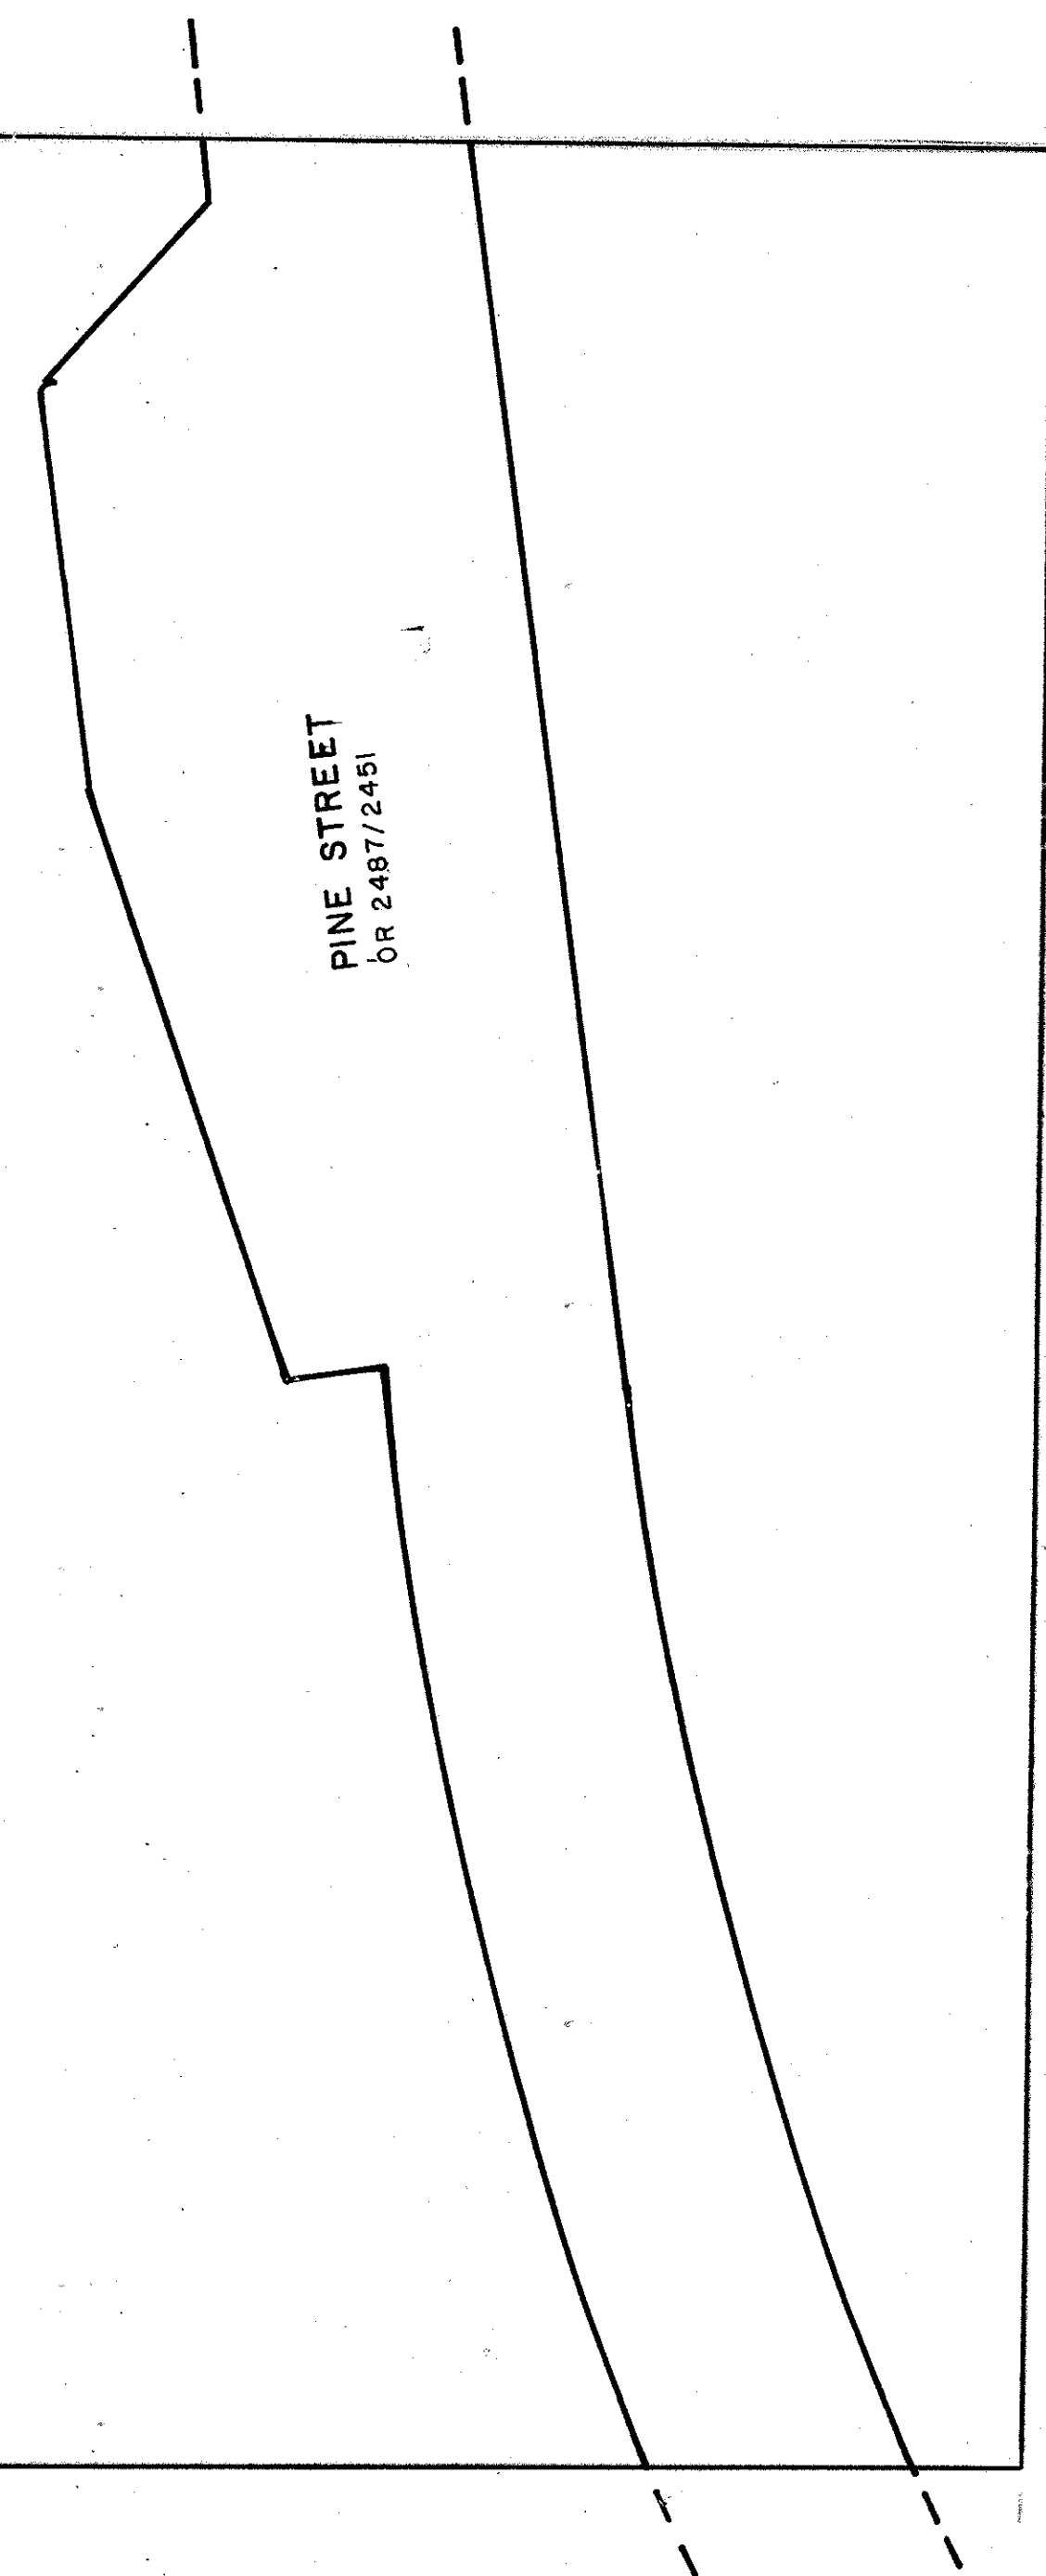

S 1/2 9 - T 40S - R 20E SHT 408


S 1/2 8 - T 40S - R 20E - SHT. 808

1067
SEC. COR. 1067

N 1/2 18 - T 40S - R 20E - SHT. 827

N 1/2 18 - T 40S - R 20E - SHT. 827

S 1/2 Sec 806
T 40S R 20E

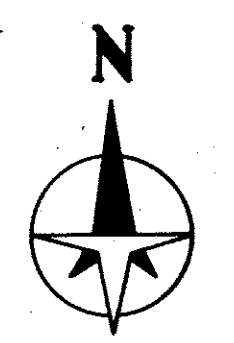

- LEGEND:**
- ☐ County Section Corner Monument
 - ⊠ County Bench Mark
 - ⊙ Permanent Ref. Mon. for Subs.
 - ① Subdivision Index Number

REVISIONS	
DATE	DESCRIPTION

SARASOTA COUNTY, FLORIDA

Scale: 1" = 200' Date: 6-2-87

Drawn By: M.W.L.

**S 1/2 SECTION 7
TWP. 40S RGE. 20E**

Sheet No.
306
806