


S 1/2 17 - 40 - 20, Sht. No. 826

SEC. COR. 1314

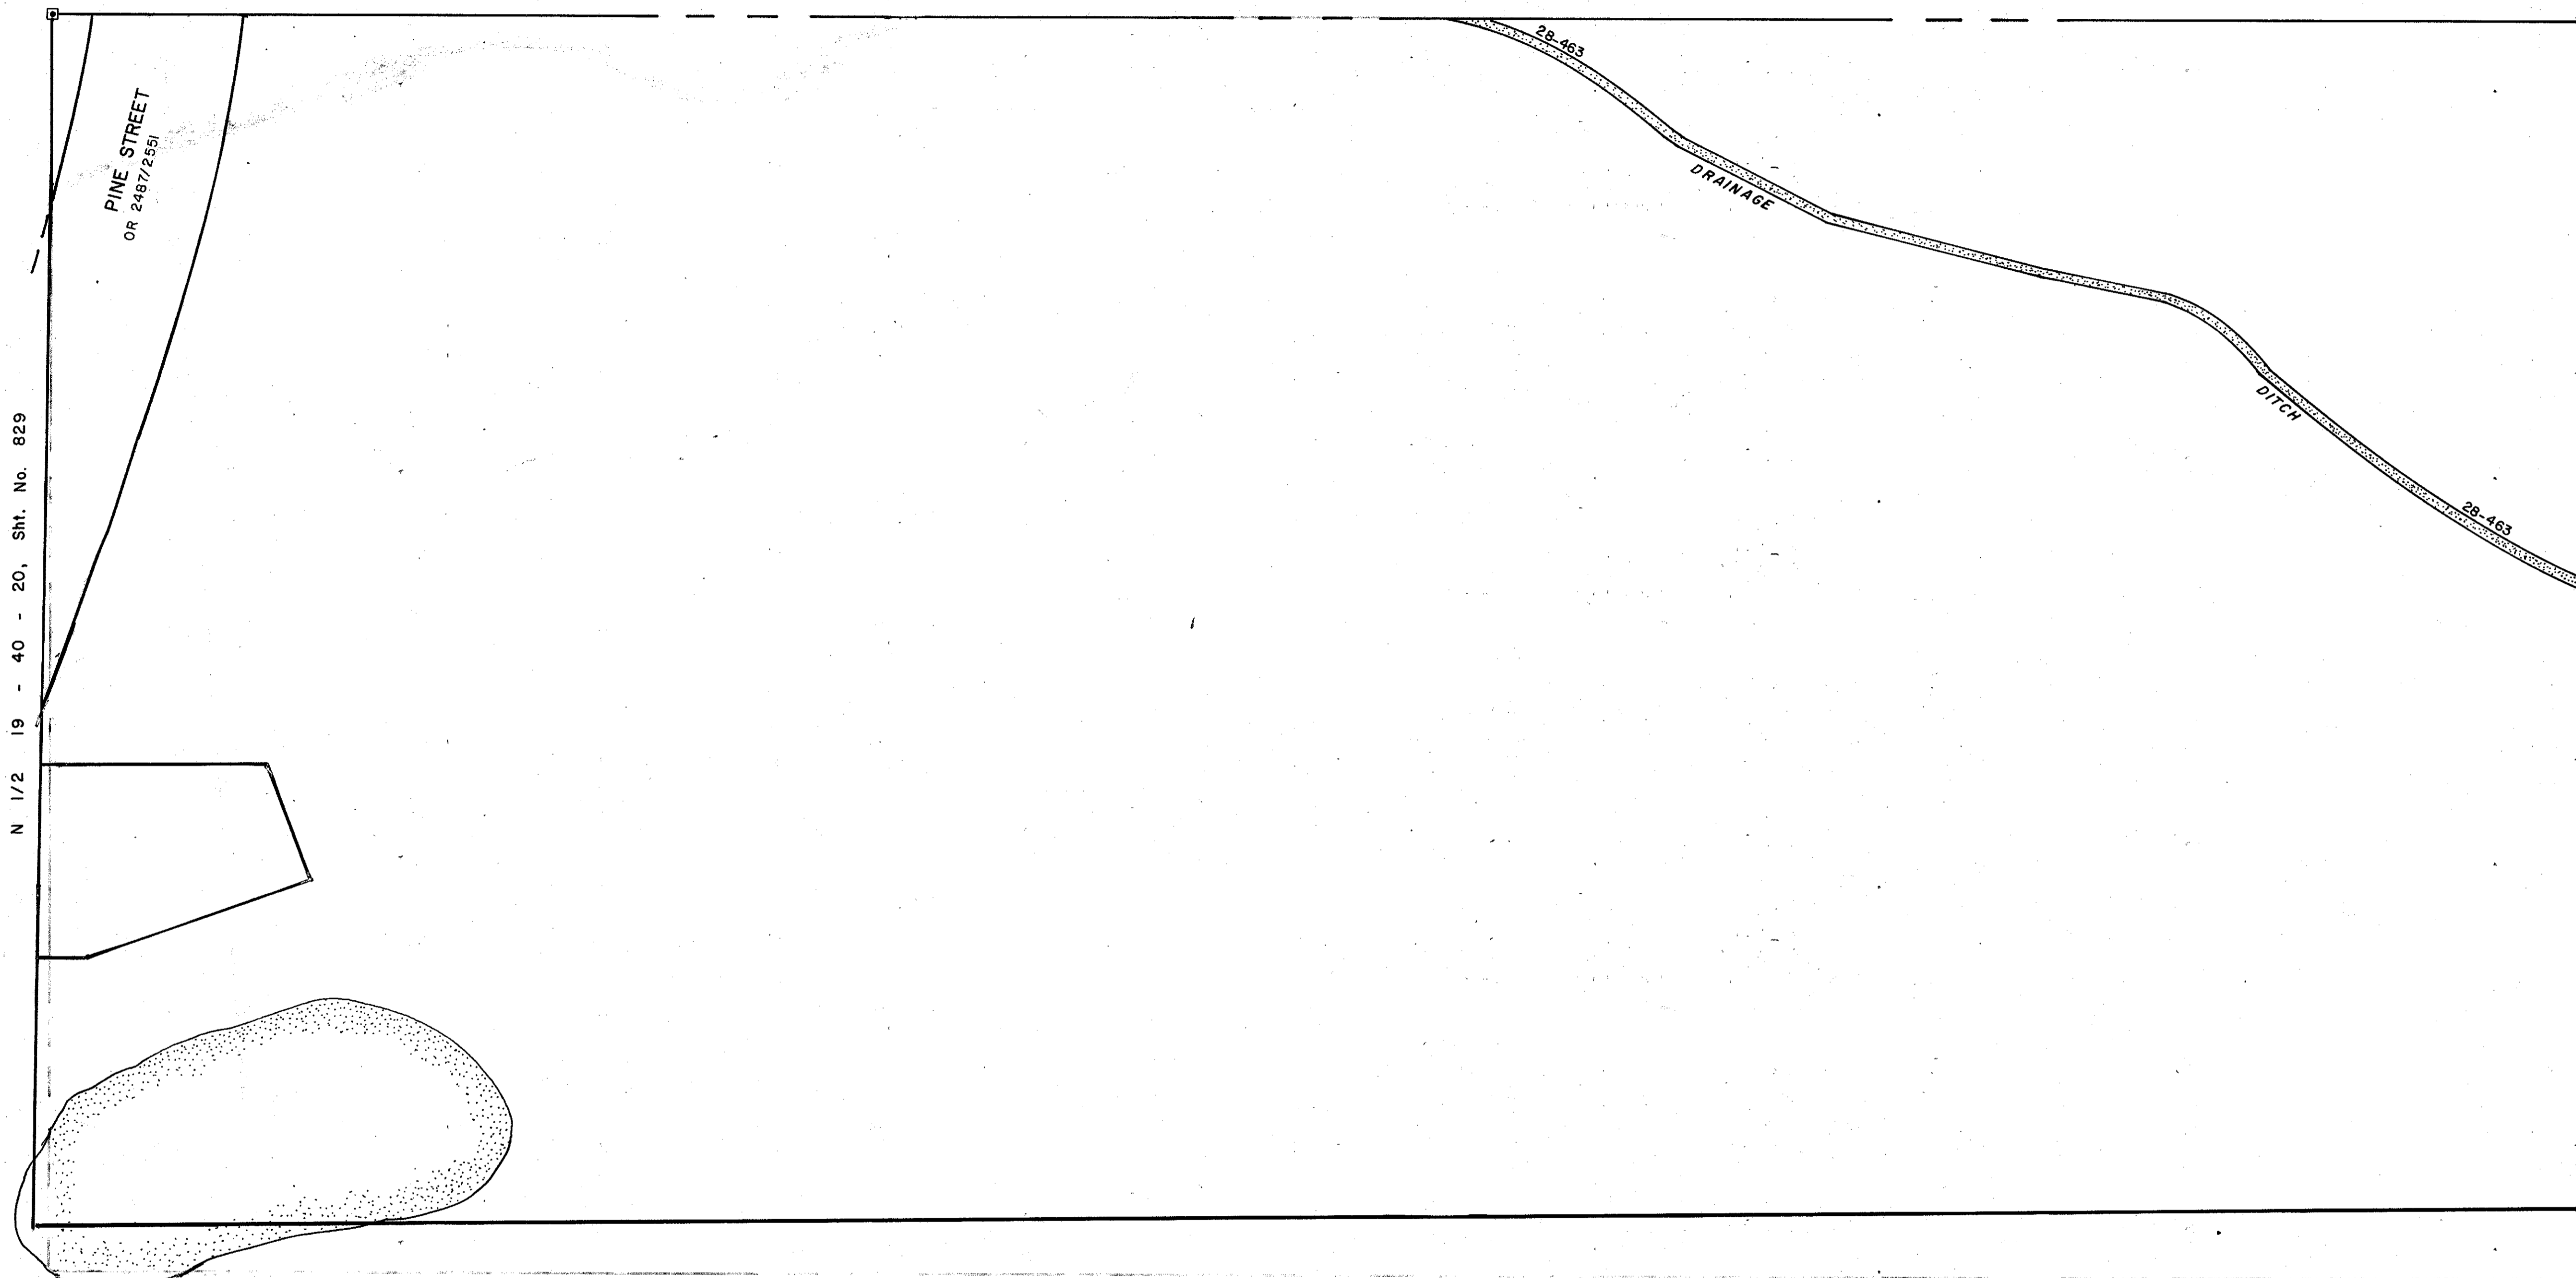

N 1/2 19 - 40 - 20, Sht. No. 829

N 1/2 21 - 20 - 40, Sht. No. 833

S 1/2 20 - 40 - 20, Sht. No. 832



LEGEND

- Section Corner Monument
- ⊙ Permanent Reference Monument
- Reference Point for Subdivisions
- ① Subdivision Index Number
- ▨ County Property
- ▤ Drainage

REVISIONS	
DATE	DESCRIPTION
FEB. 1983	SECTION CORNER - DNR'S
FEB. 1988	ADDED DRAINAGE DITCH NUMBERS
	JULY 1976

SARASOTA COUNTY, FLORIDA

Scale: 1" = 200' Date: March 1976

Drawn By: D. G. Nichols

N 1/2 Section 20
Twp. 40 S. Rge. 20 E.

Sheet No.
831

BRUNING 44-511 16772