


SEC. COR. 1197

S 1/2 29-40-20 SHT. NO. 850

SEC. COR. 1318

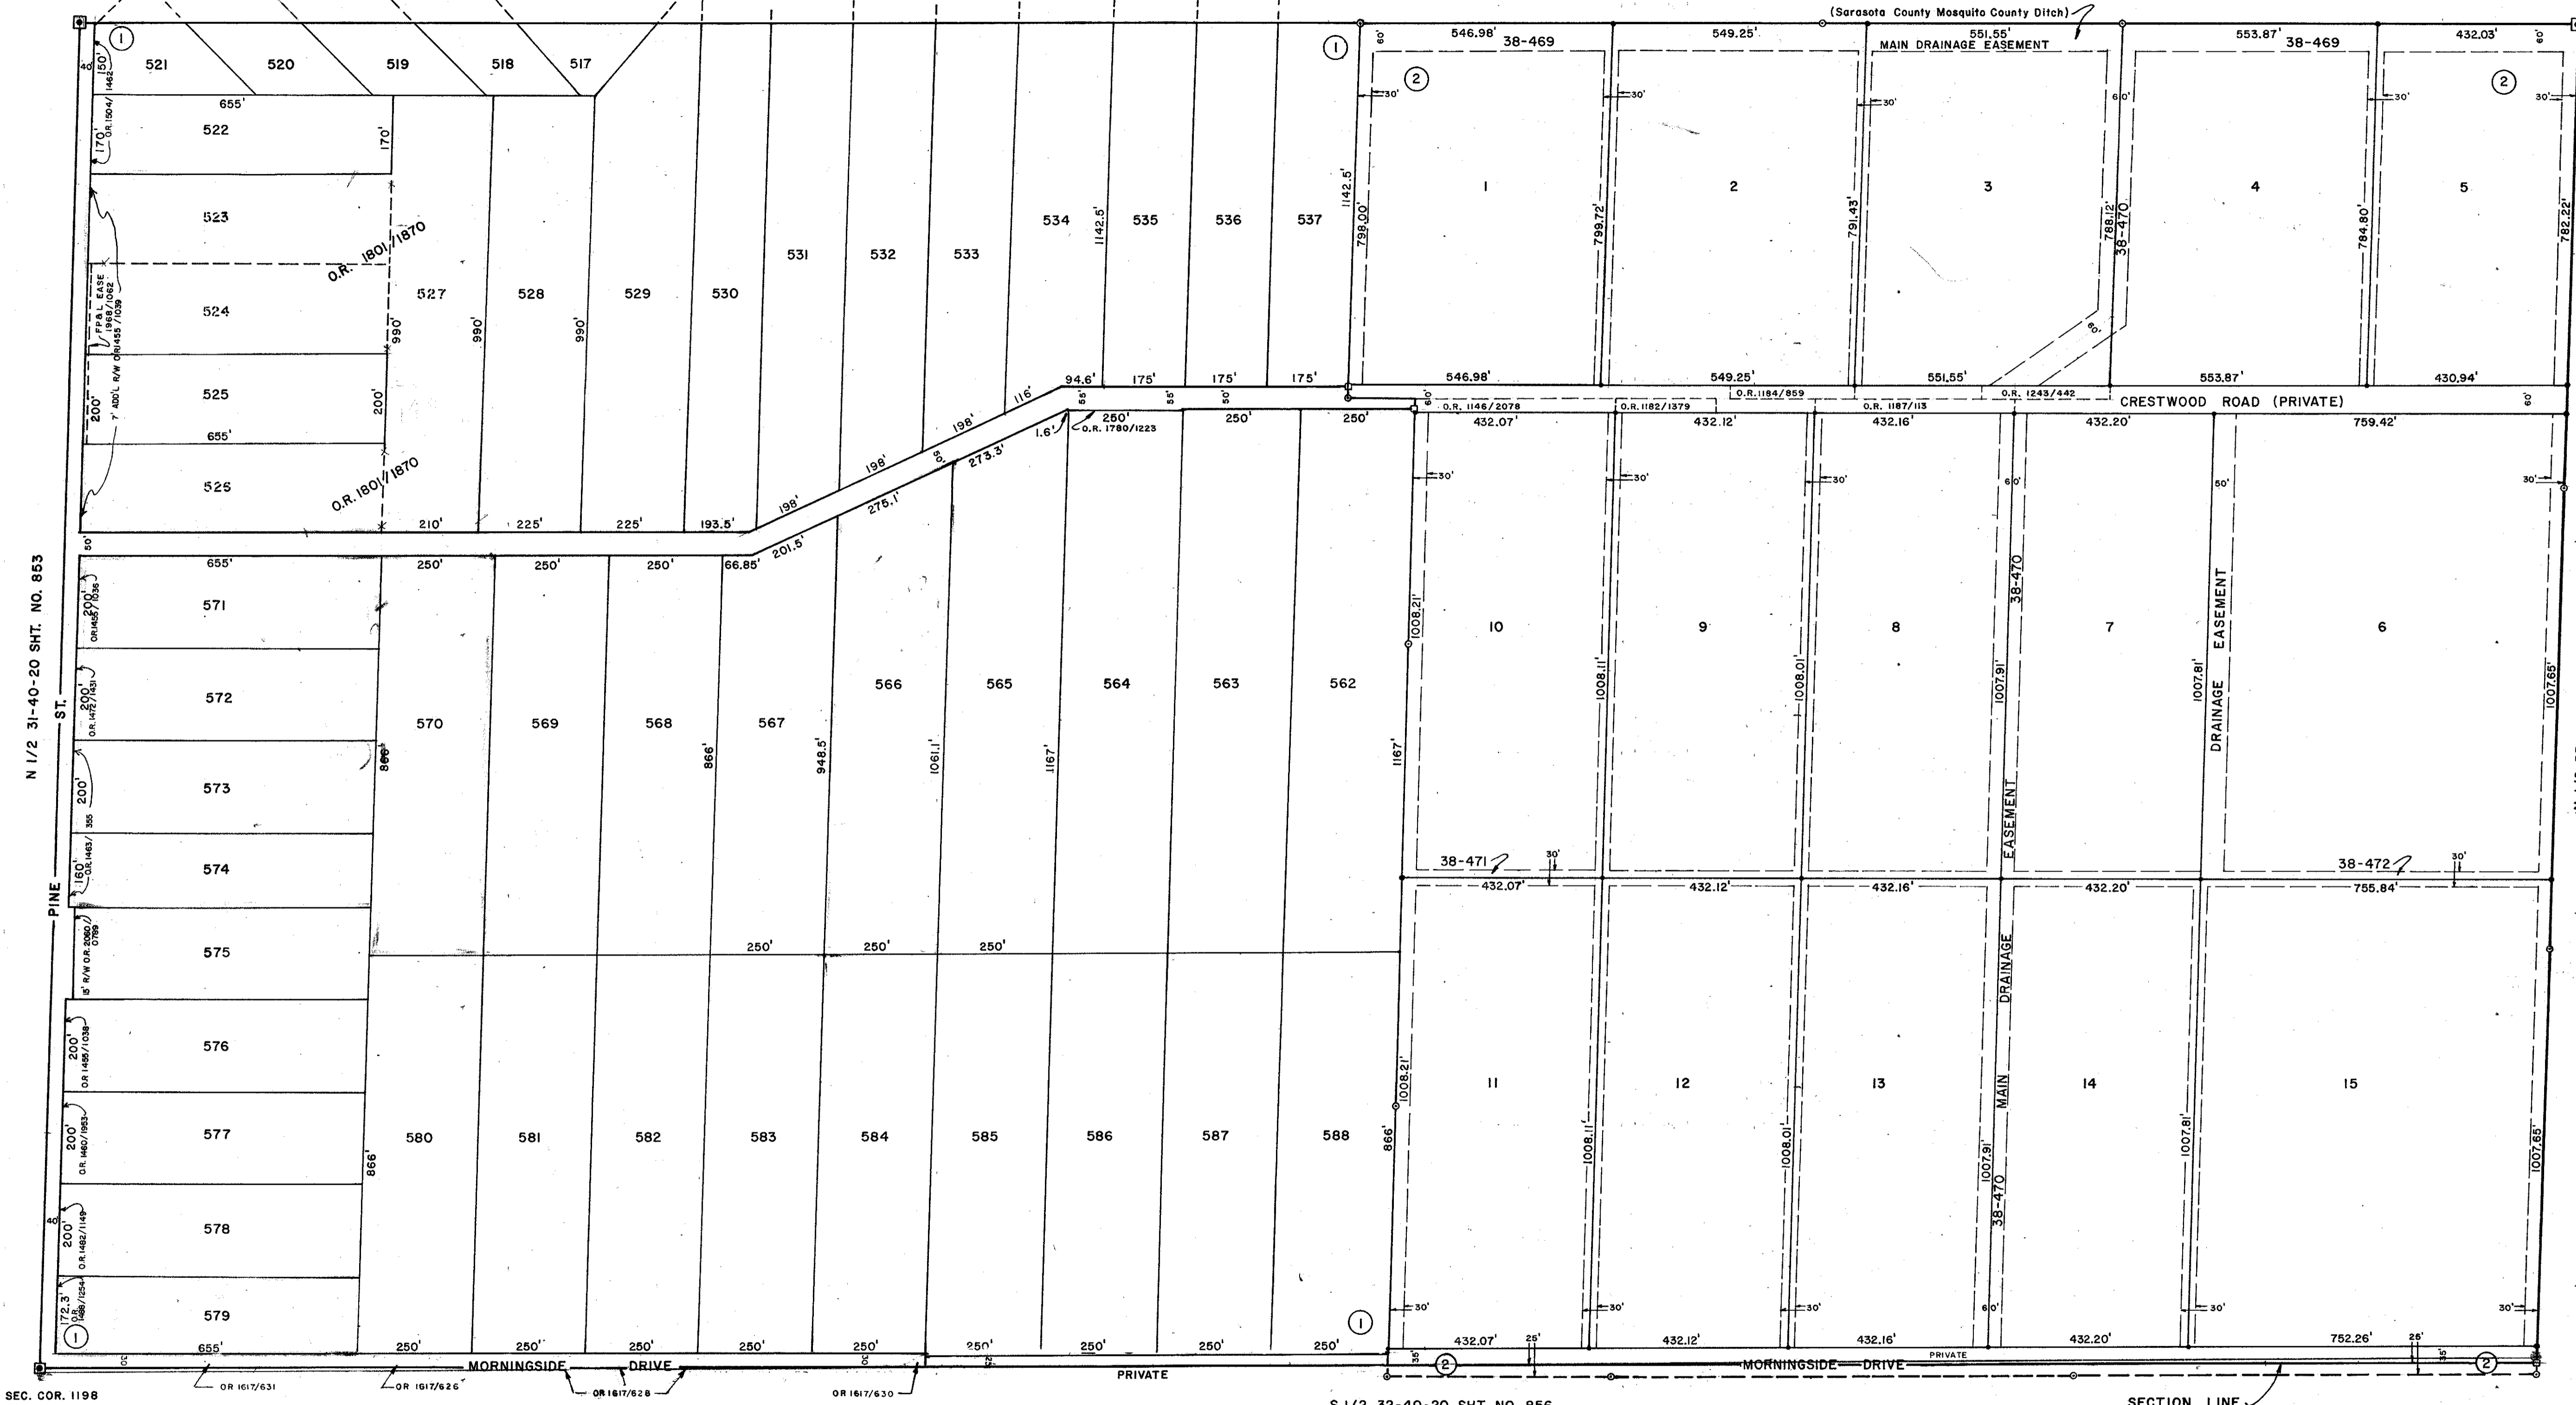

N 1/2 31-40-20 SHT. NO. 853

N 1/2 33-40-20 SHT. NO. 857

SEC. COR. 1198

S 1/2 32-40-20 SHT. NO. 856

SECTION LINE

SUBDIVISION INDEX

- NO. NAME
- 1. ENGLEWOOD GARDENS-UNIT No. 6 4/74,75
 - 2. WELLINGTON ACRES 20/1,1A

LEGEND:

- ☐ County Section Corner Monument
- ⊙ County Bench Mark
- Permanent Ref. Mon. for Subs.
- ① Subdivision Index Number

REVISIONS	
DATE	DESCRIPTION
DEC. 1990	REDRAWN
JUNE 1991	ADDED 7' 00" L. R/W O.R. NUMBERS FOR PINE ST.
FEB 1994	ADDED ADD'L R/W MORNINGSIDE DR.

SARASOTA COUNTY, FLORIDA

Scale: 1" = 200' Date: DEC. 1990
Drawn By: SDS

**N 1/2 SECTION 32
TWP. 40 S. RGE. 20 E**

Sheet No.

855

