


N 1/2 10-38-21, Sht. No. 883

S 1/2 9-38-21, Sht. No. 882

S 1/2 11-38-21, Sht. No. 886

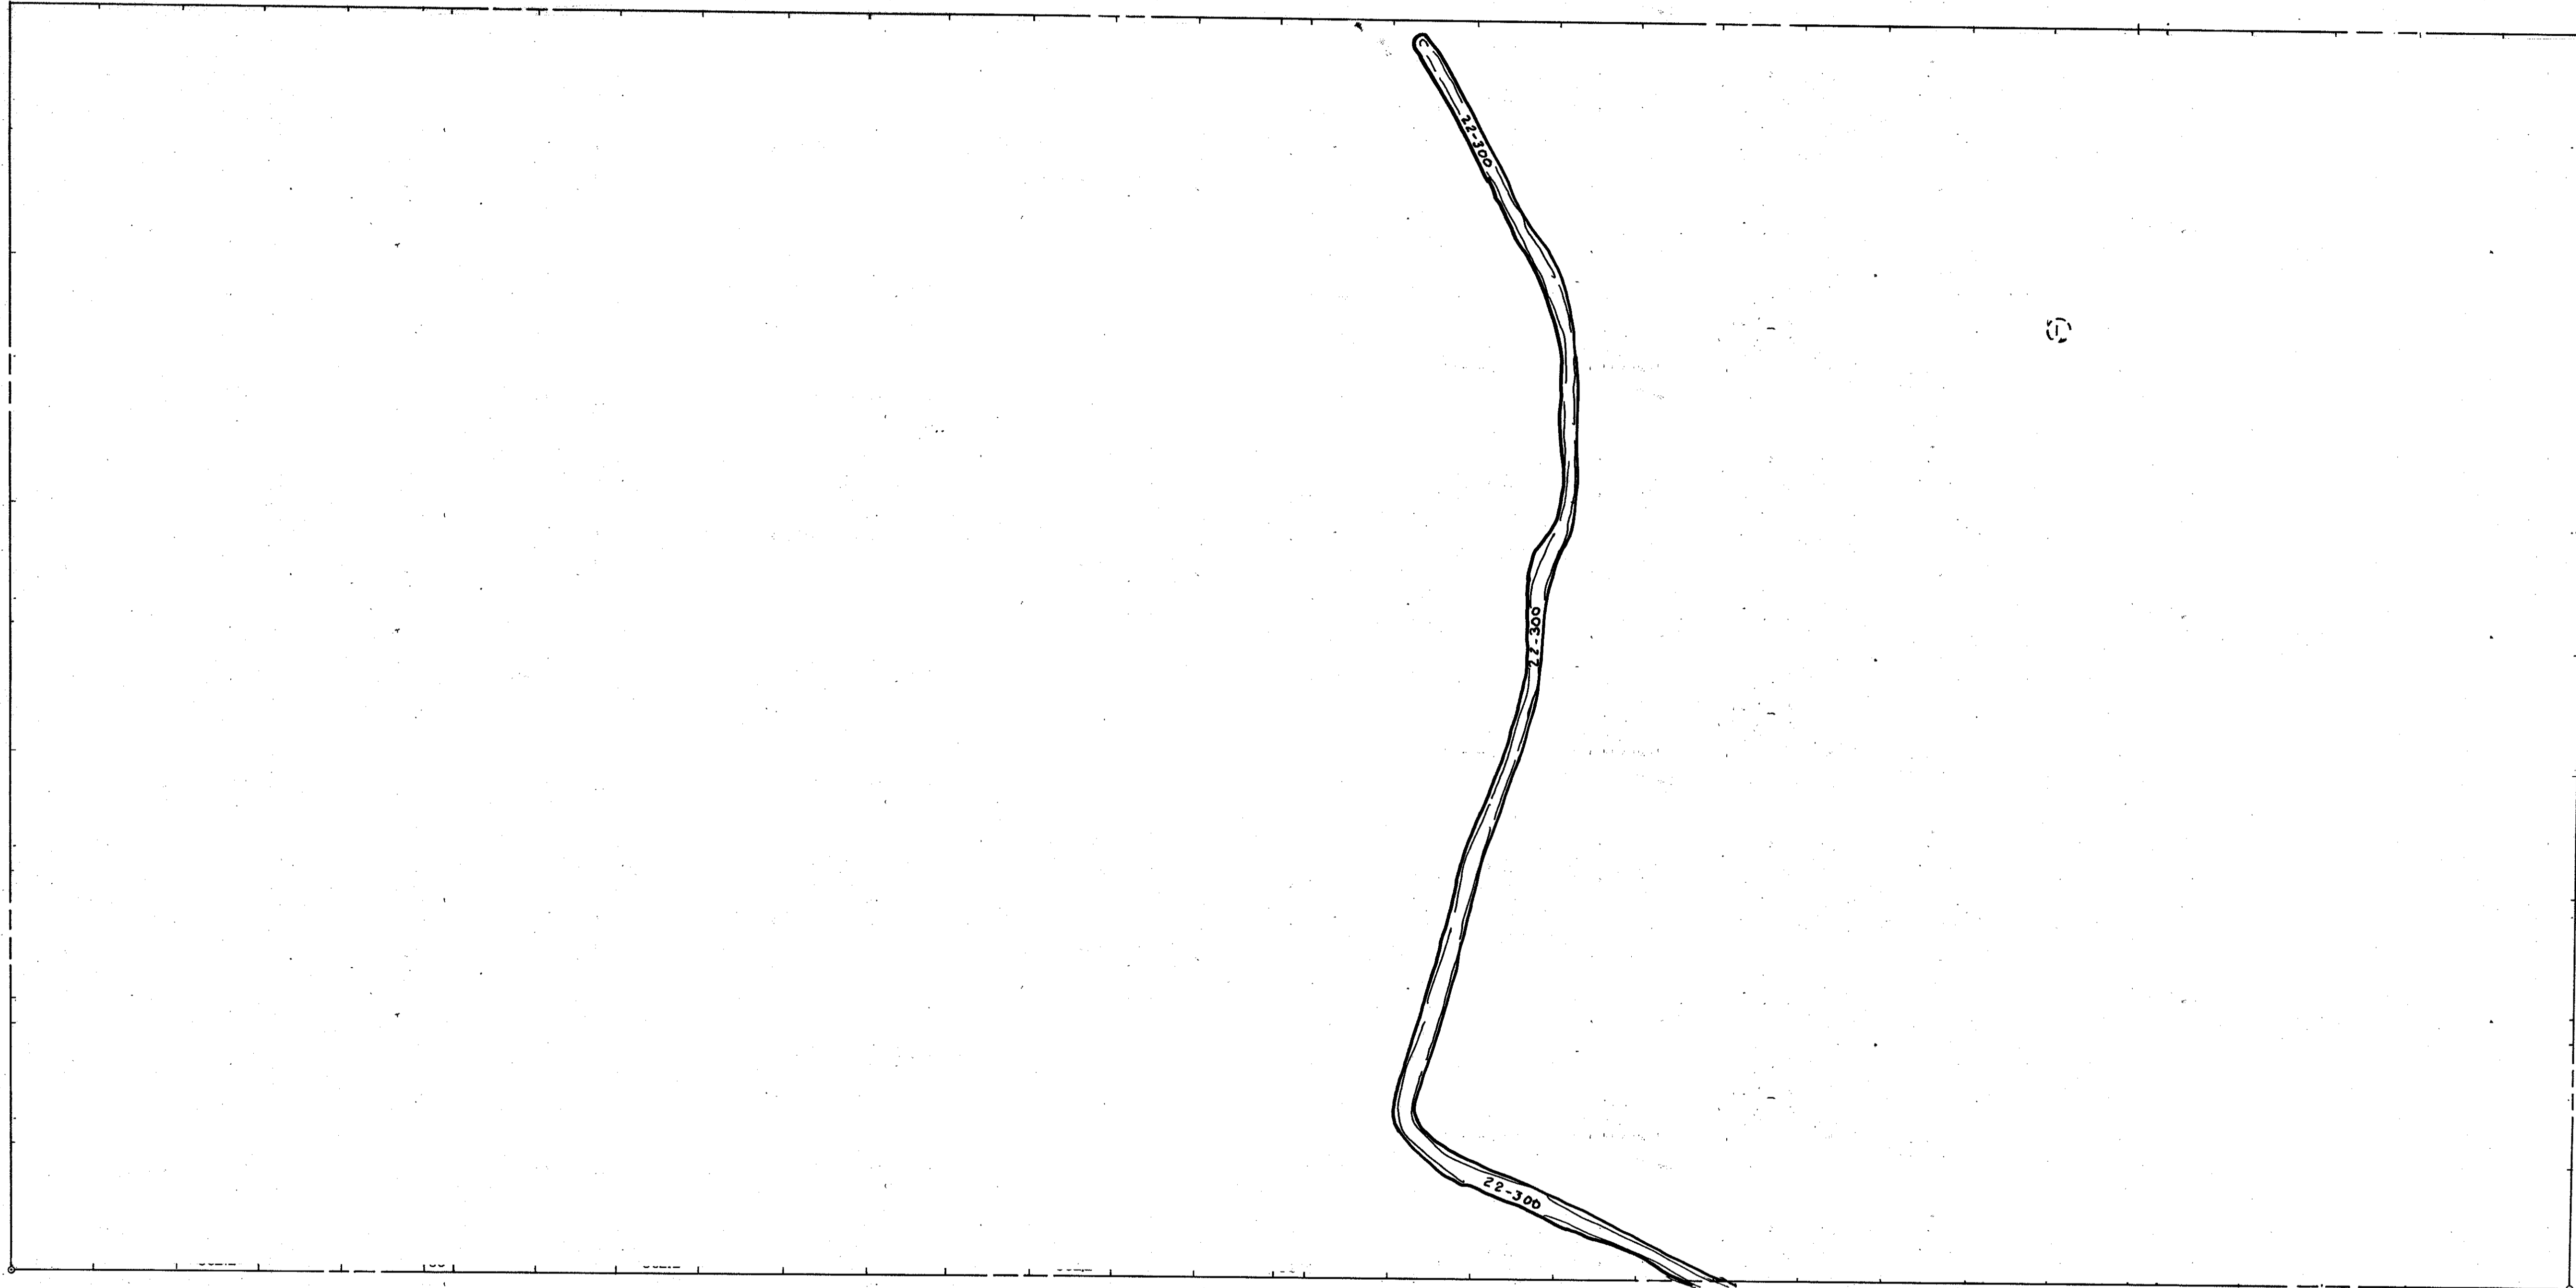

N 1/2 15-38-21, Sht. No. 893

**SUBDIVISION INDEX**

No. Name

1) The John Ringling Sugar Bowl Lands, P.B. 3/79 VACATED PER INST. 2000116509

**LEGEND:**


- ☐ County Section Corner Monument
- ⊕ County Bench Mark
- ⊙ Permanent Ref. Mon. for Subs.
- ① Subdivision Index Number

REVISIONS	
DATE	DESCRIPTION
June 1983 DEC. 1987	Drawn ADDED DRAINAGE DITCH & NUMBERS
	DBP RJJ

**SARASOTA COUNTY,  
FLORIDA**

Scale: 1" = 200'

**S 1/2 SECTION 10  
TWP. 38 S., RGE. 21 E.**

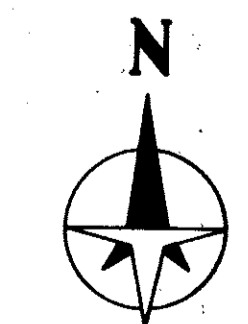

Sheet No.

**884**