


NOTE: Shoreline Scaled From Aerial Photos
Sarasota County, Dated: 3-72.

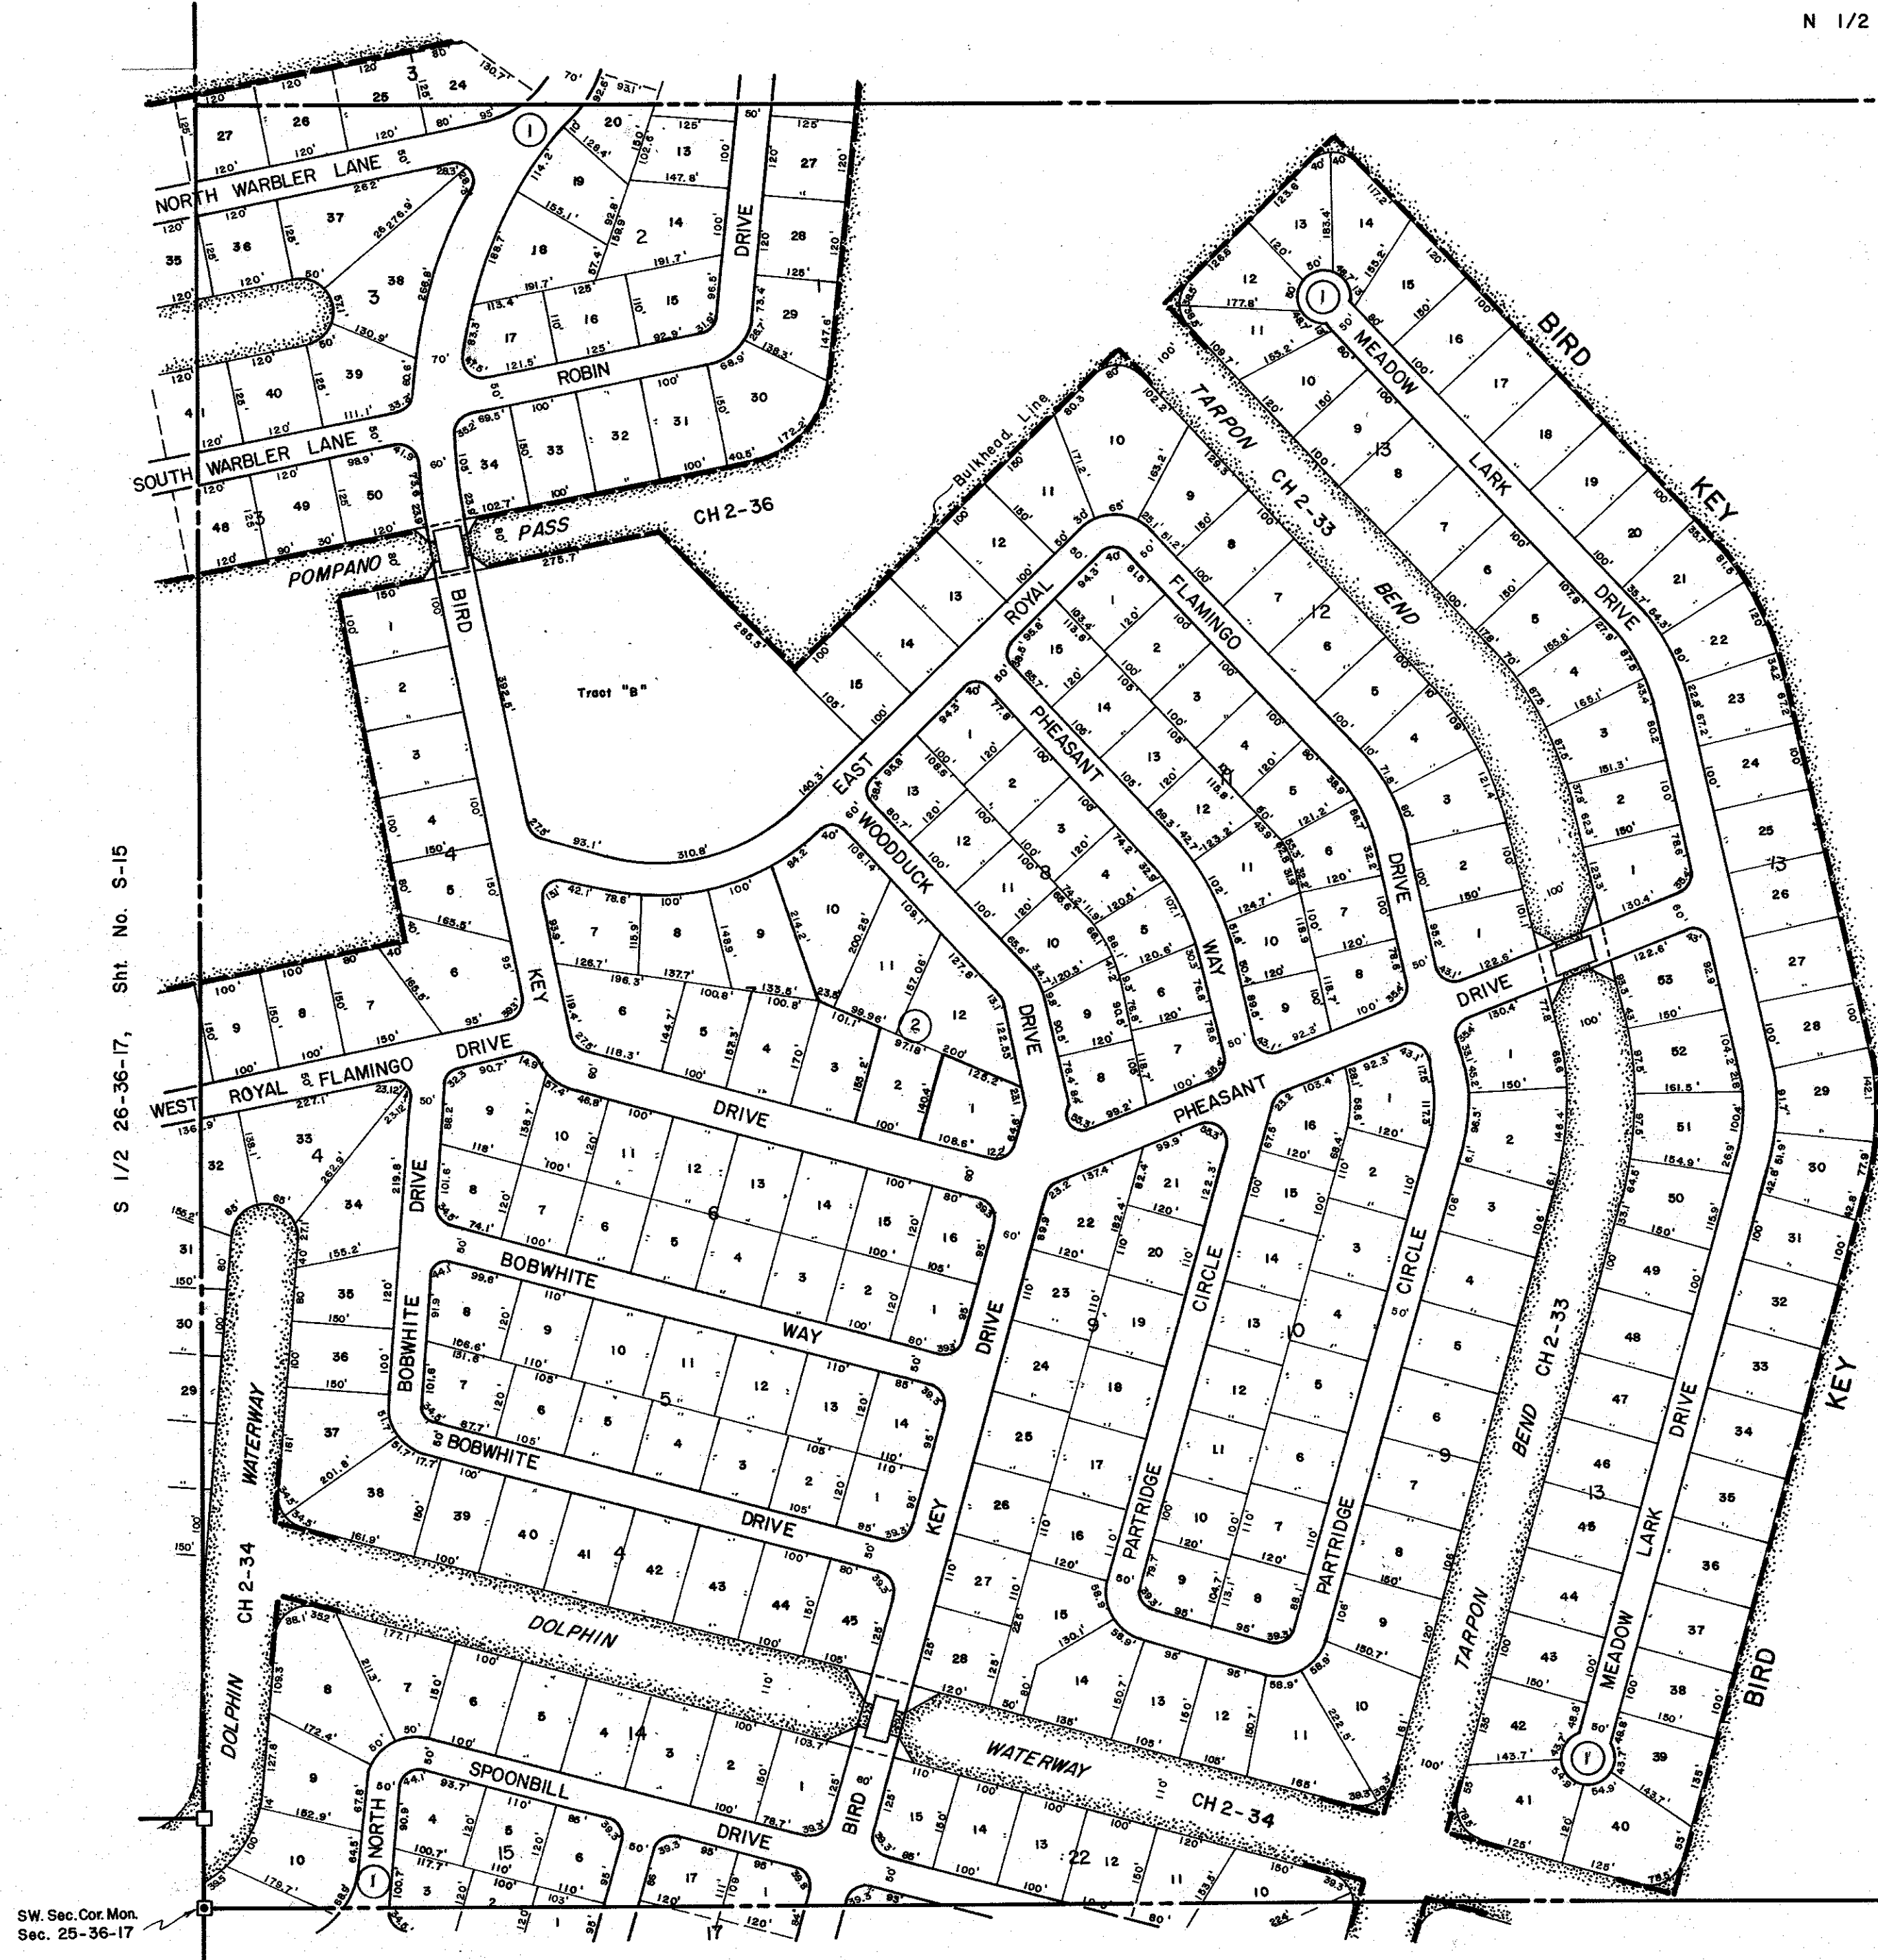

SARASOTA
BAY

For exact location of Bulkhead Line,
see Official City of Sarasota Bulkhead
as recorded in B.B. 1, Page 25M & N.

- SUBDIVISION INDEX**
1. Bird Key Sub., 11/20-20F
 2. Replat Portion of Blks. 7, 14, & 16
Bird Key Sub., 13/4-4B


- LEGEND:**
- ▣ Section Corner Monument
 - ⊕ Bench Mark
 - Permanent Reference Monument
 - ① Subdivision Index Number

| REVISIONS | |
|-----------|---------------------|
| DATE | DESCRIPTION |
| AUG 1967 | ADDED CANAL NUMBERS |

**SARASOTA COUNTY,
FLORIDA**

Scale: 1" = 200' Date: June, 1973
Drawn By: D.E.B. & J.L.D.

CITY OF SARASOTA
S 1/2 Sec. 25, Twp. 36, Rge. 17

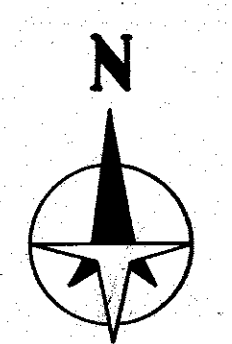

Sheet No.
S
13