


NOTE: Shoreline Scaled From Aerial Photo, Sarasota County Dated: 3-72.

N 1/2 35-36-17, Sht. No. S-18
34-36-17,

N 1/2 31-36-16, Sht. No. S-46

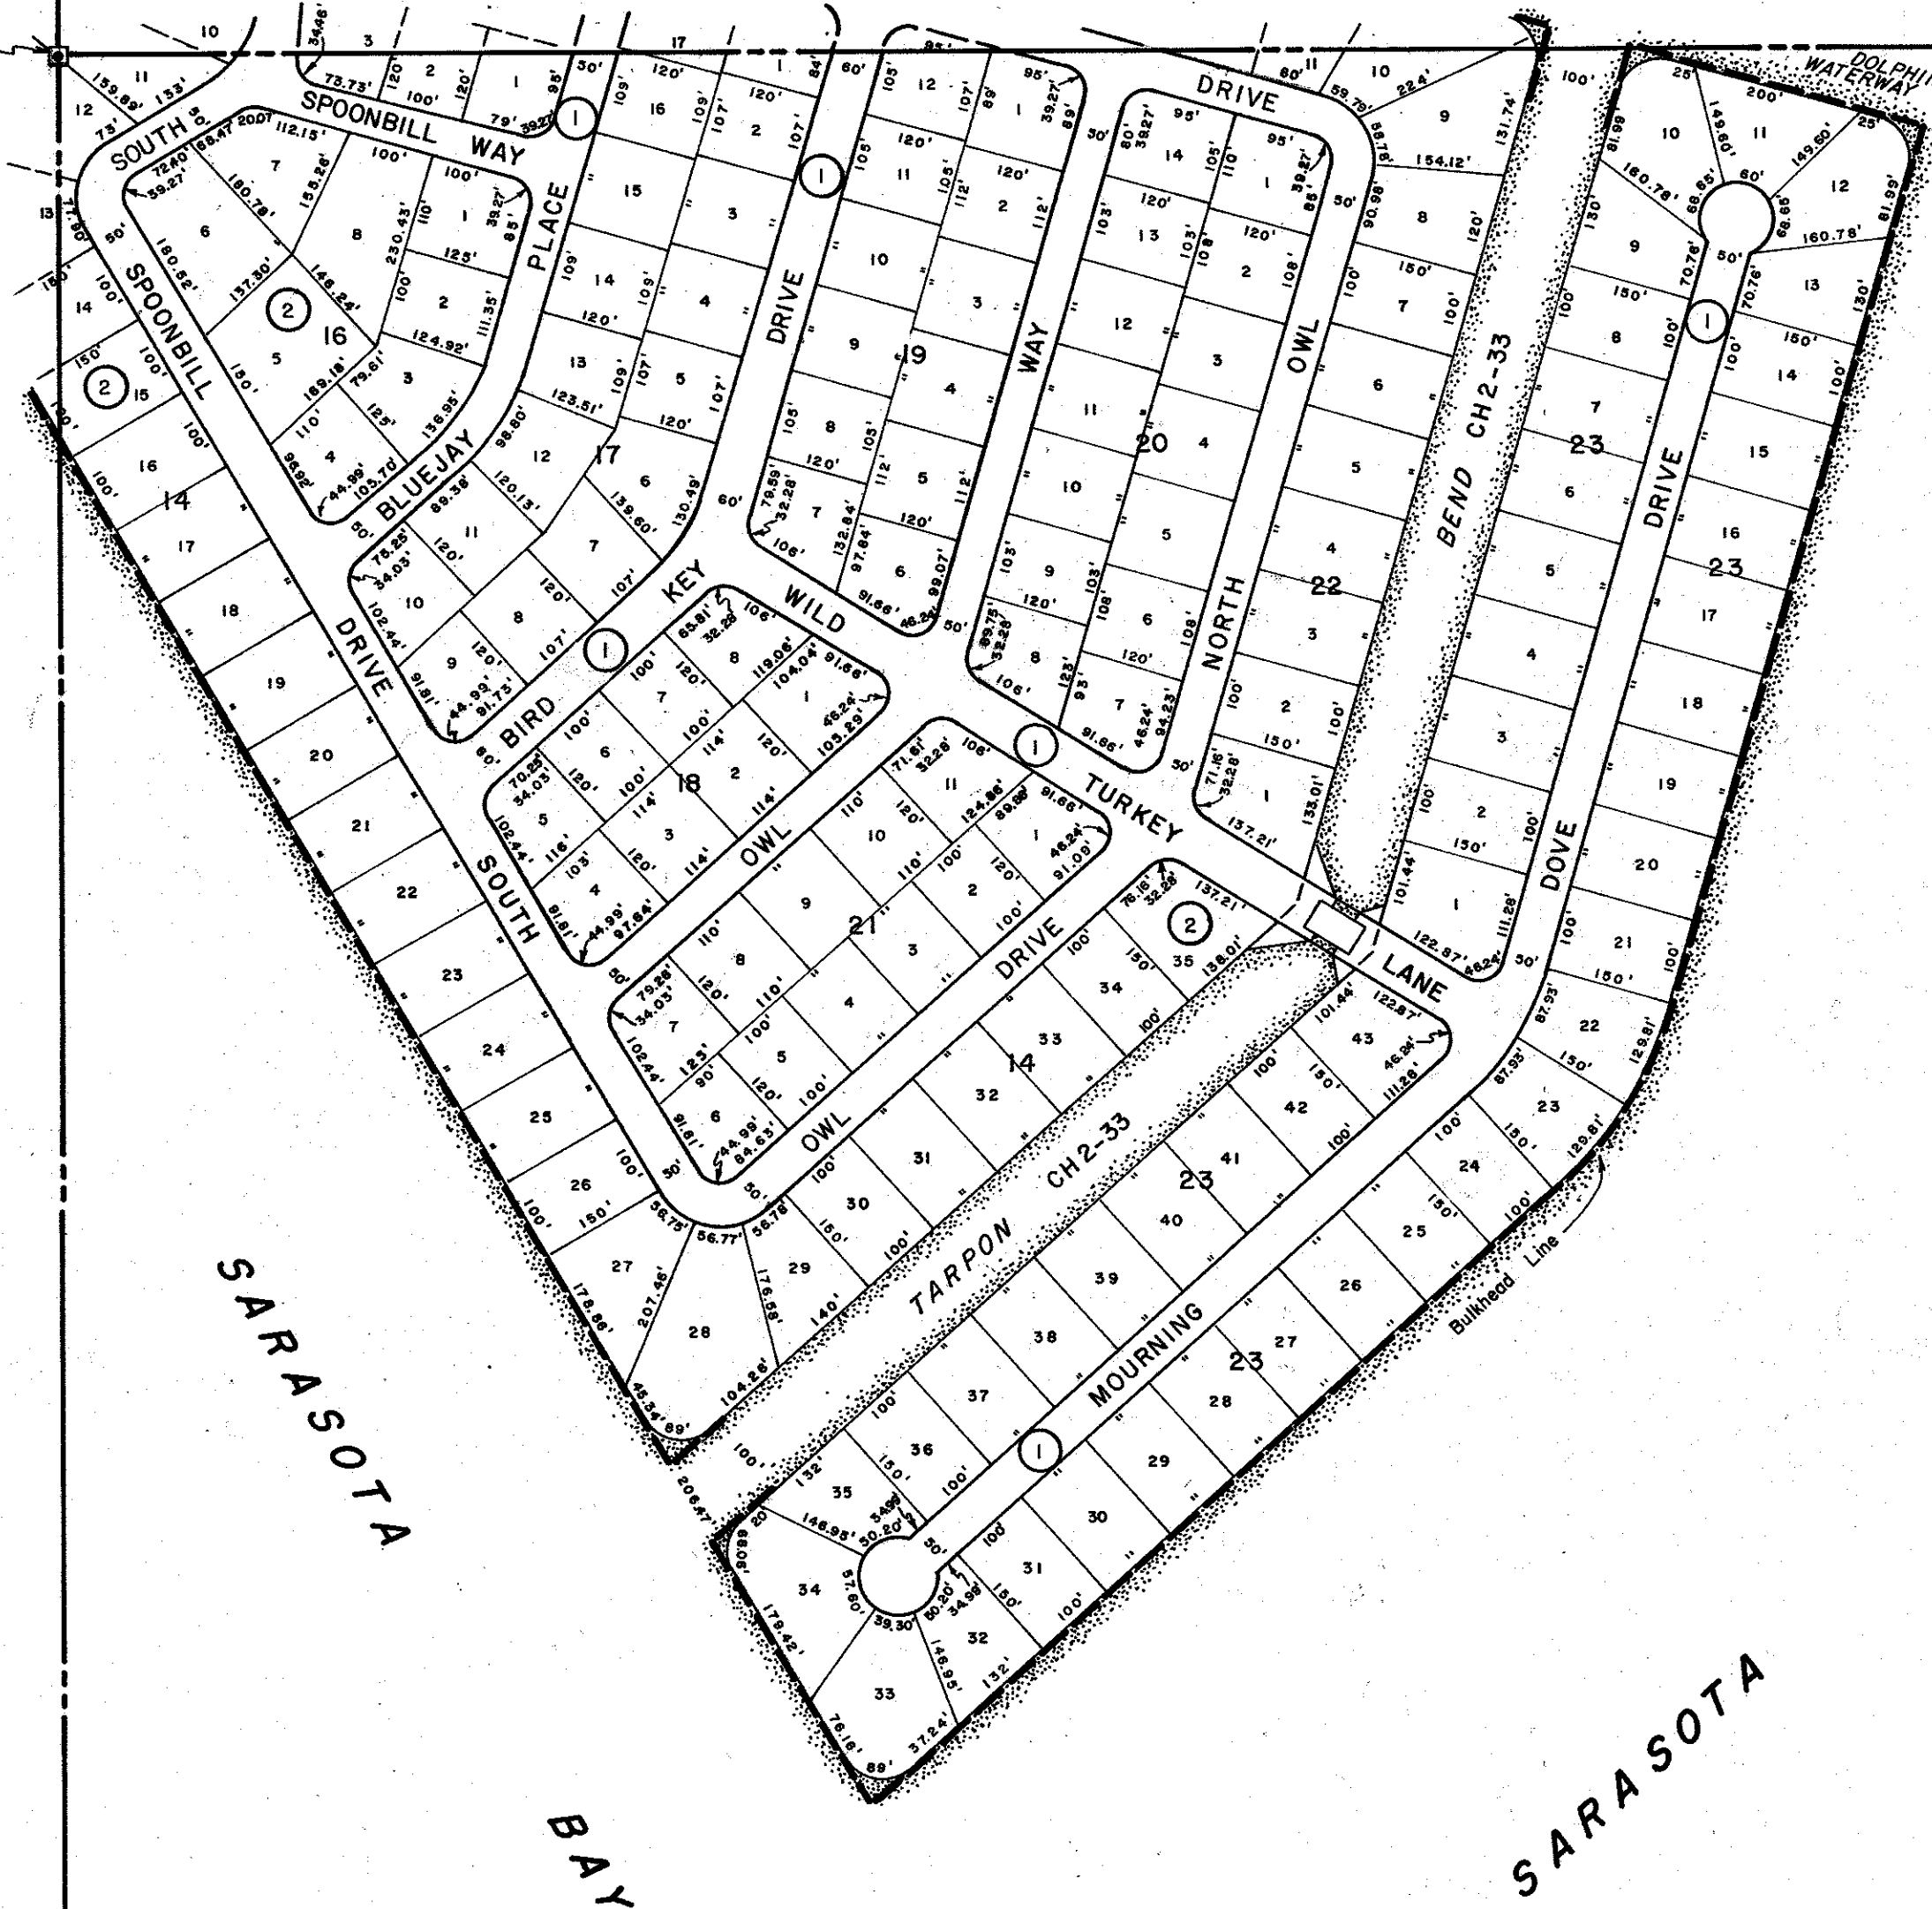

BAY

SARASOTA

SARASOTA

BAY

For exact location of Bulkhead Line, see Official City of Sarasota Bulkhead as recorded in B.B. 1, Page 25-0.

S/A S-41 ATL.
Per OR 361/419

SUBDIVISION INDEX

- 1. Bird Key Sub, 11/20-20F
- 2. Replat Portion Blks 16, 14, & 7, Bird Key Sub., 13/4 B

LEGEND:

- Section Corner Monument
- ⊠ Bench Mark
- Permanent Reference Monument
- ① Subdivision Index Number

REVISIONS	
DATE	DESCRIPTION
AUG 1967	ADDED CANAL NUMBERS
MAY 1968	ADDED SPOONBILL AREA S-41 ATL. Per OR 361/419

SARASOTA COUNTY, FLORIDA

Scale: 1" = 200' Date: June, 1973
Drawn By: D.E.B & J.M.M.

CITY OF SARASOTA
N 1/2 Sec. 36, Twp. 36, Rge. 17

Sheet No.

S
20

