



SEC. 17, TWP. 36 S, RGE. 18 E.

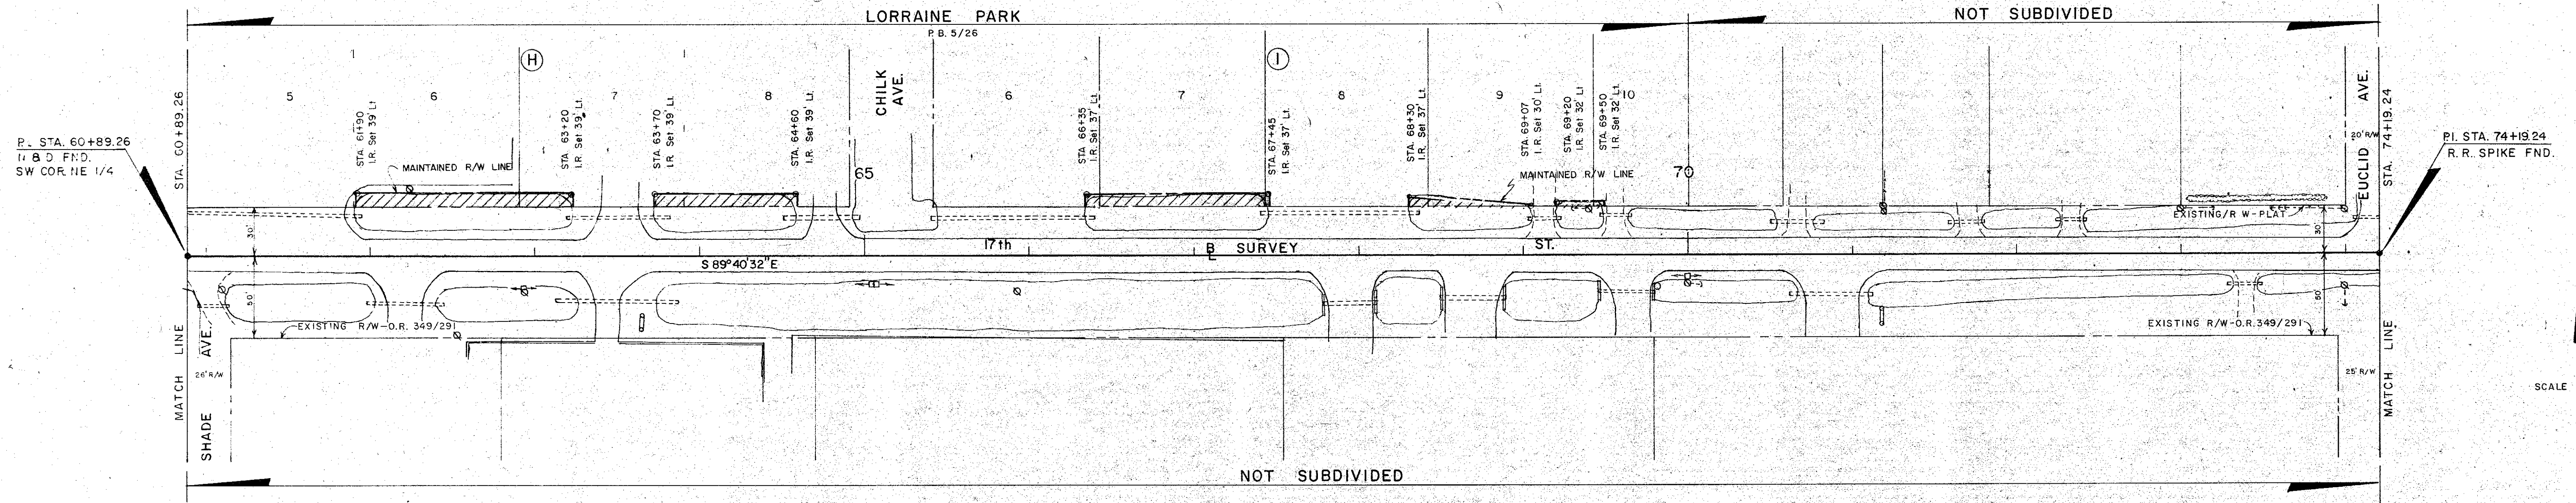


SEC. 17, TWP. 36 S, RGE. 18 E.

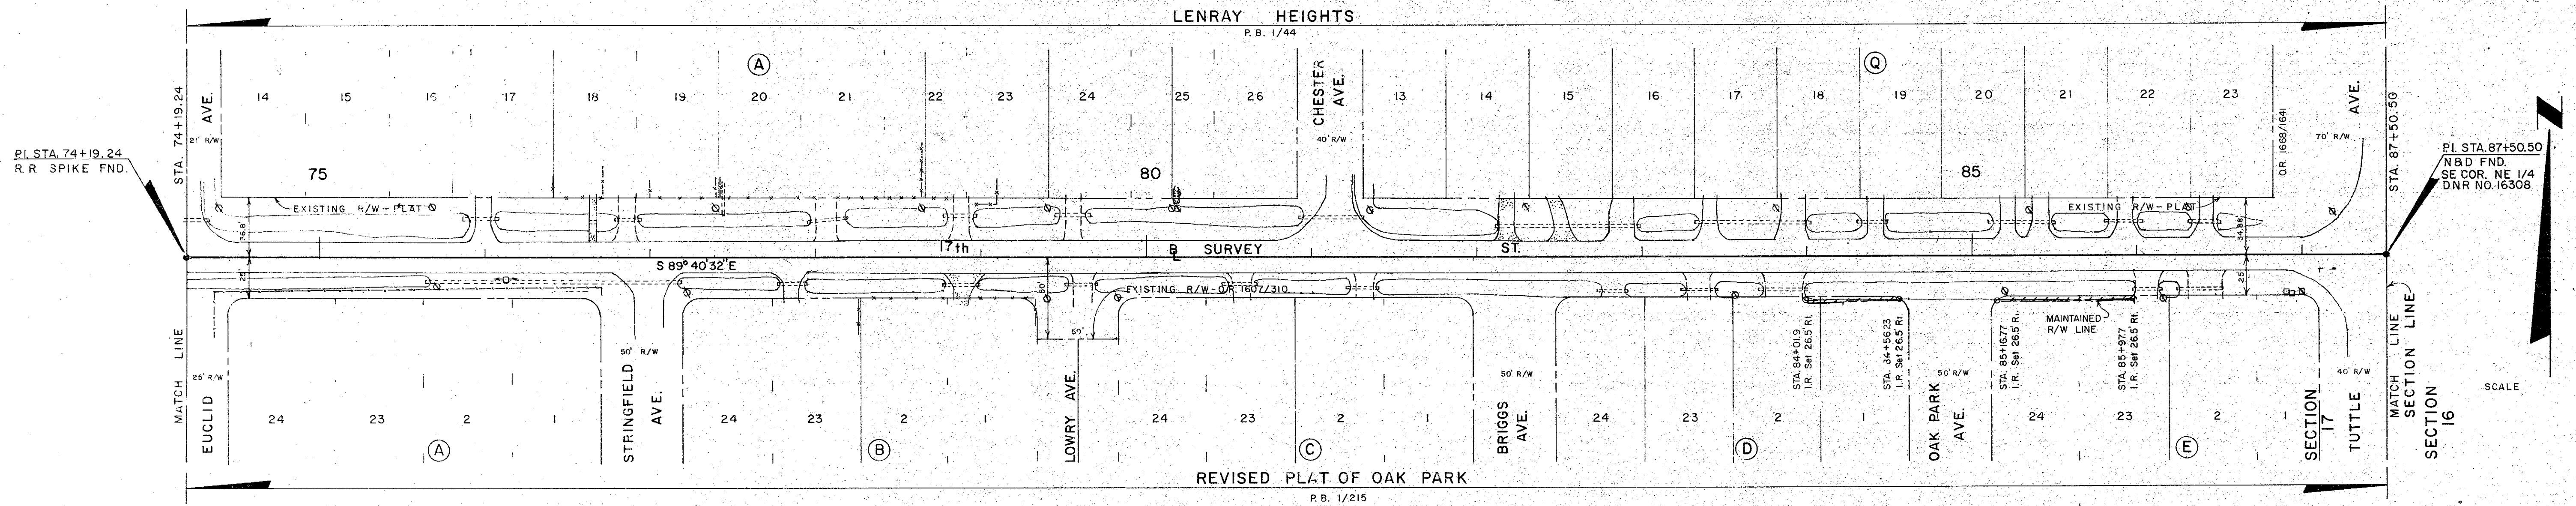


SARASOTA COUNTY TRANSPORTATION DEPARTMENT ENGINEERING DIVISION, CADASTRAL SECTION			
MAINTAINED RIGHT OF WAY MAP			
17 TH. STREET BLVD TO NEWBURN ROAD			
BY	DATE	DATE	DATE
J.D.B.	6-12-86	6-12-86	6-25-86
CHECKED	P.F.L.	6-12-86	6-12-86
COMPARED	P.F.L.	6-12-86	6-12-86
REF. F.B. 244/33-80 & 296/1-19		TRANSPORTATION DIRECTOR	
SCALE	PROJECT NO.	SHEET 2 OF	
1" = 50'	8511		

SEC. 16, TWP. 36 S., RGE. 18 E.

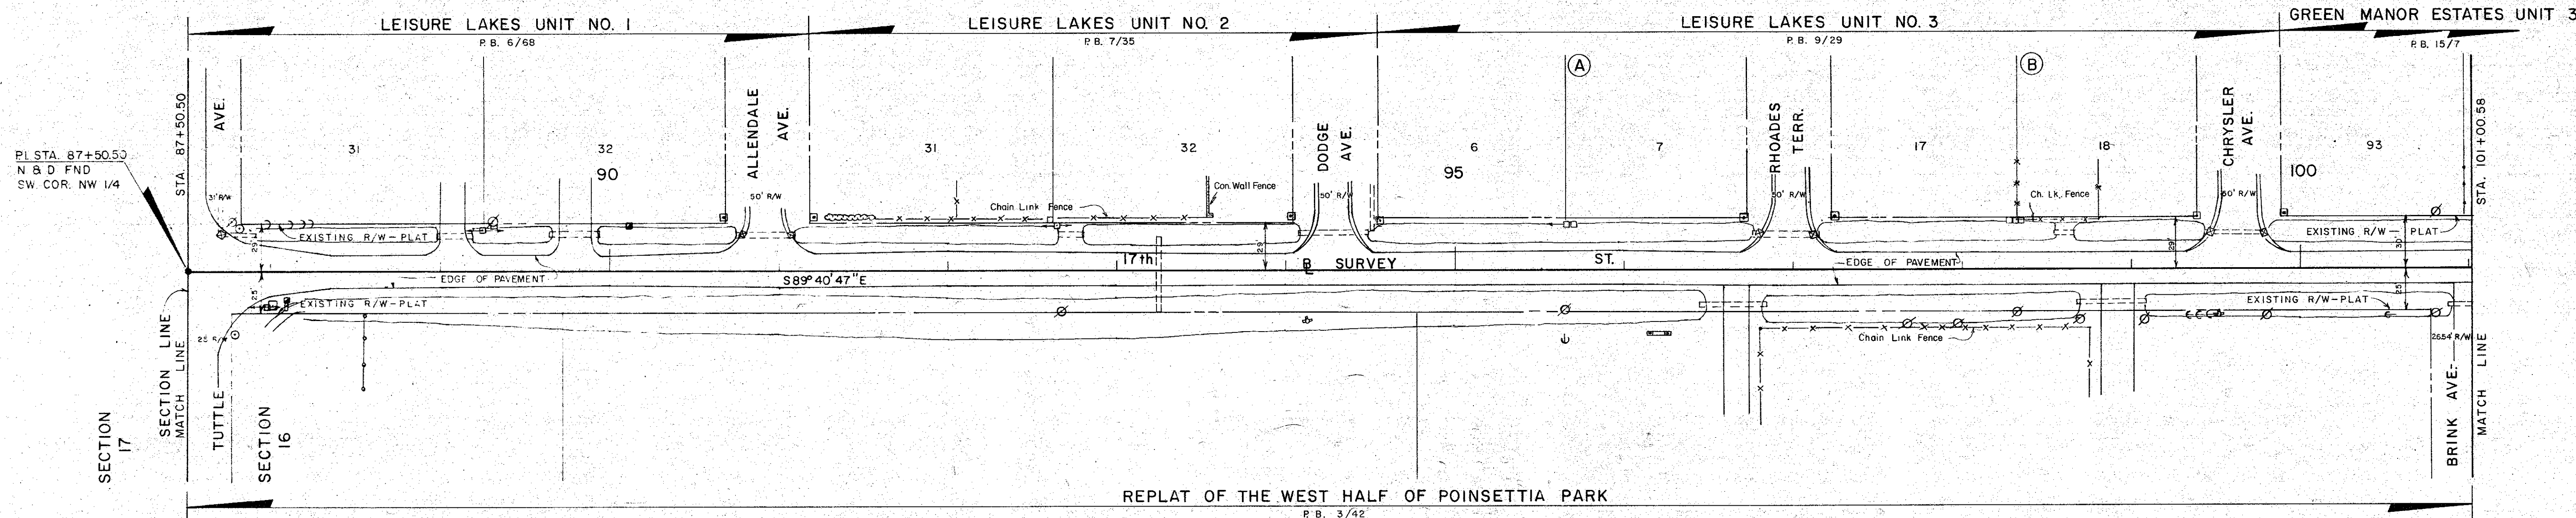

SEC. 16, TWP. 36 S., RGE. 18 E.

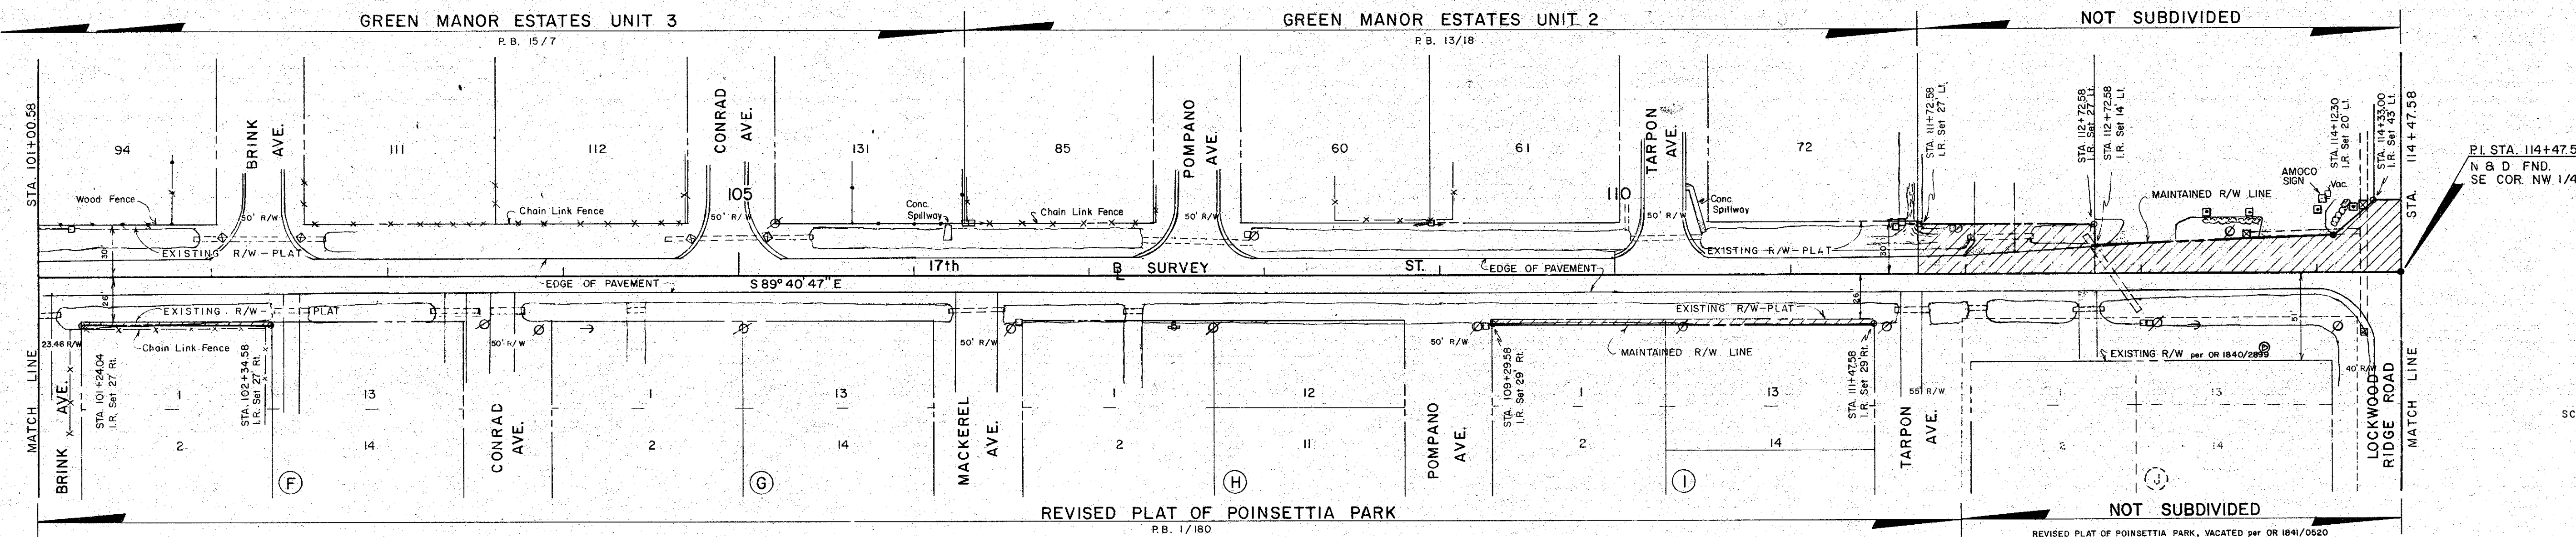


SARASOTA COUNTY TRANSPORTATION DEPARTMENT
ENGINEERING DIVISION, CADASTRAL SECTION

MAINTAINED RIGHT OF WAY MAP


17 TH. STREET
WASHINGTON BLVD. TO NEWBURN ROAD

BY	DATE	DATE
J. D. B.	6-12-86	6-28-86
CHECKED	6/14/86	6-25-86
COMPARED	P.F.L. 6-12-86	6-25-86
REF. F.B. 294/32-80 & 296/1-19	TRANSPORTATION DIRECTOR	DATE
SCALE	PROJECT NO.	SHEET 3 OF 8
1" = 50'	8-11	

SEC. 16, TWP. 36 S, RGE. 18 E.


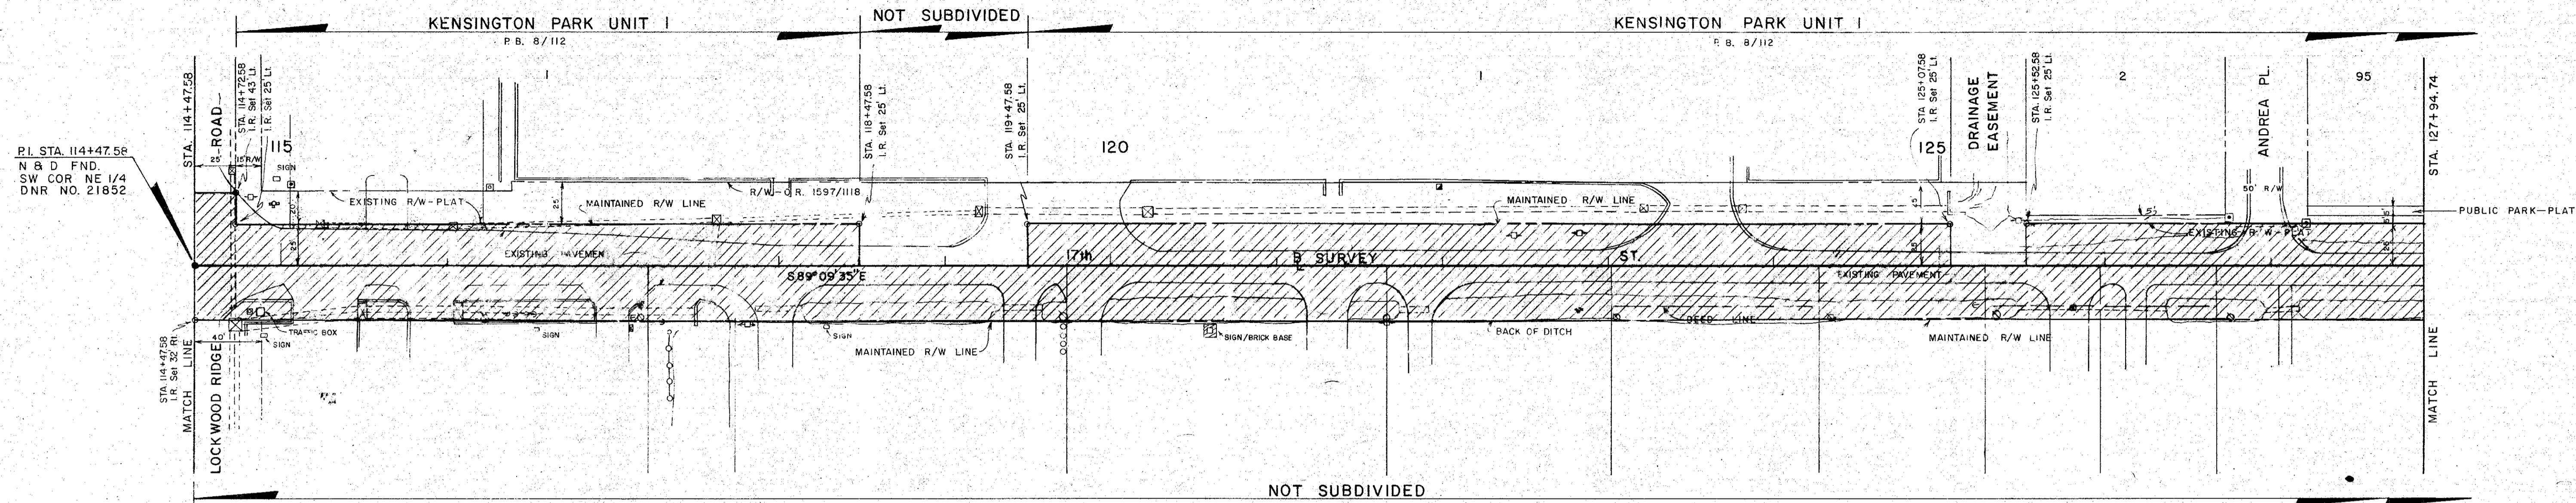


SEC. 16, TWP. 36 S, RGE. 18 E.


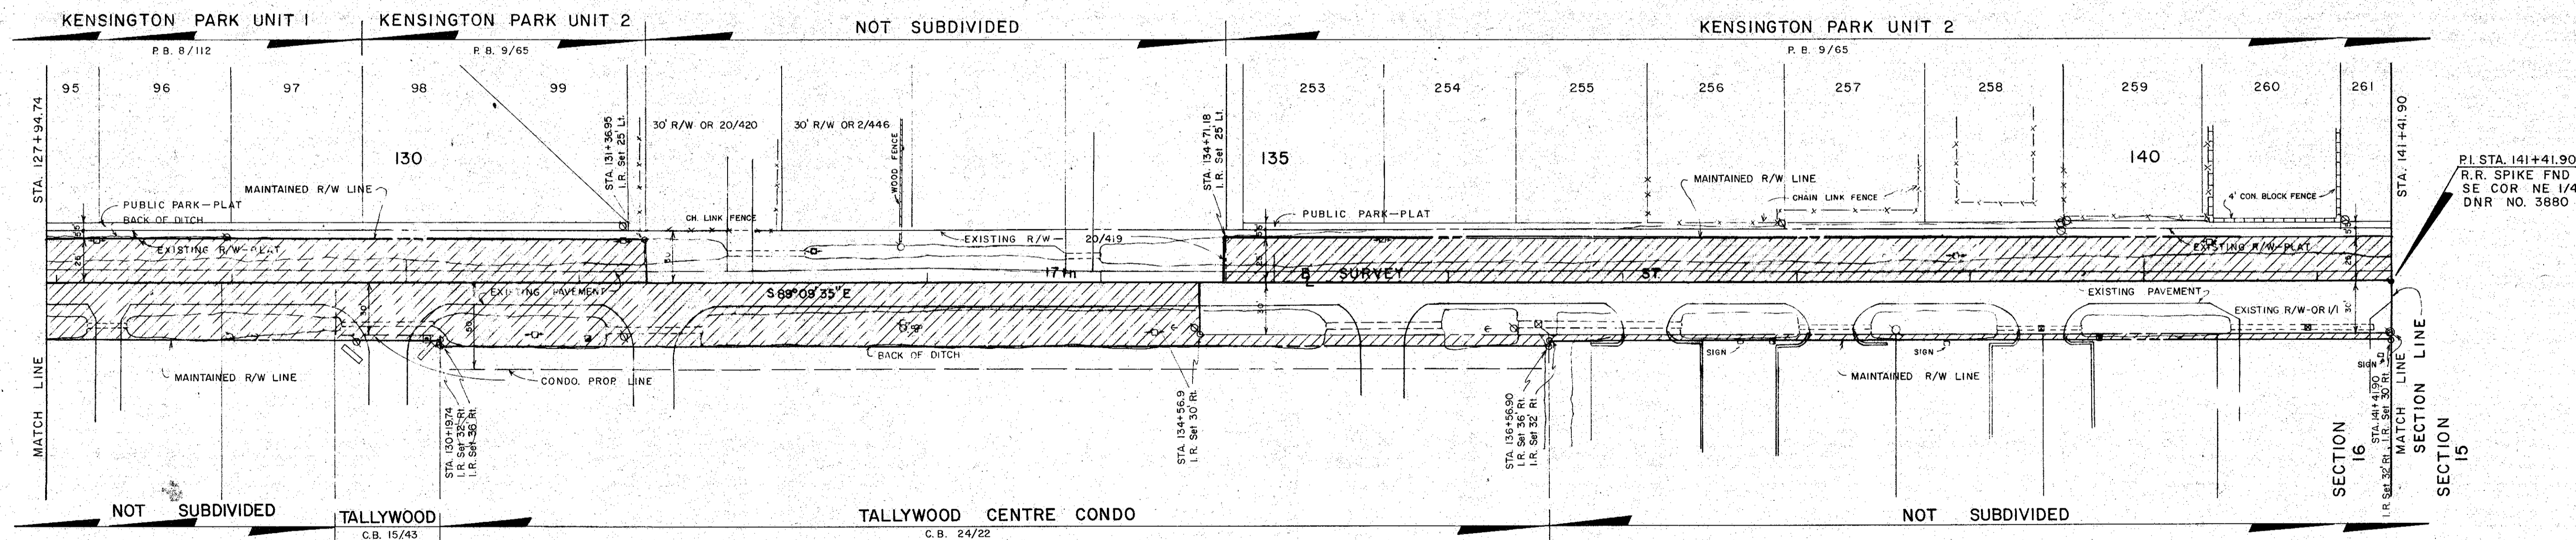


SARASOTA COUNTY TRANSPORTATION DEPARTMENT			
ENGINEERING DIVISION, CADASTRAL SECTION			
MAINTAINED RIGHT OF WAY MAP			
17 TH. STREET WASHINGTON BLVD. TO NEWBURN ROAD			
DRAWN	BY	DATE	DATE
J.D.B.	J.D.B.	6-12-86	6-21-86
CHECKED	BY	DATE	DATE
P.F.L.	P.F.L.	6-12-86	6-25-86
COMPARED	BY	DATE	DATE
P.F.L.	P.F.L.	6-12-86	6-25-86
REF. FB 294/33-80 #296/1-19	TRANSPORTATION DIRECTOR		DATE
SCALE	PROJECT NO.	8511	SHEET 4 OF 8

SEC. 15, TWP 36 S, RGE. 18 E.

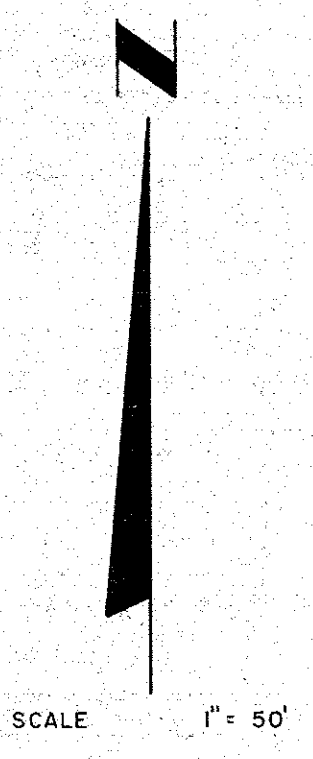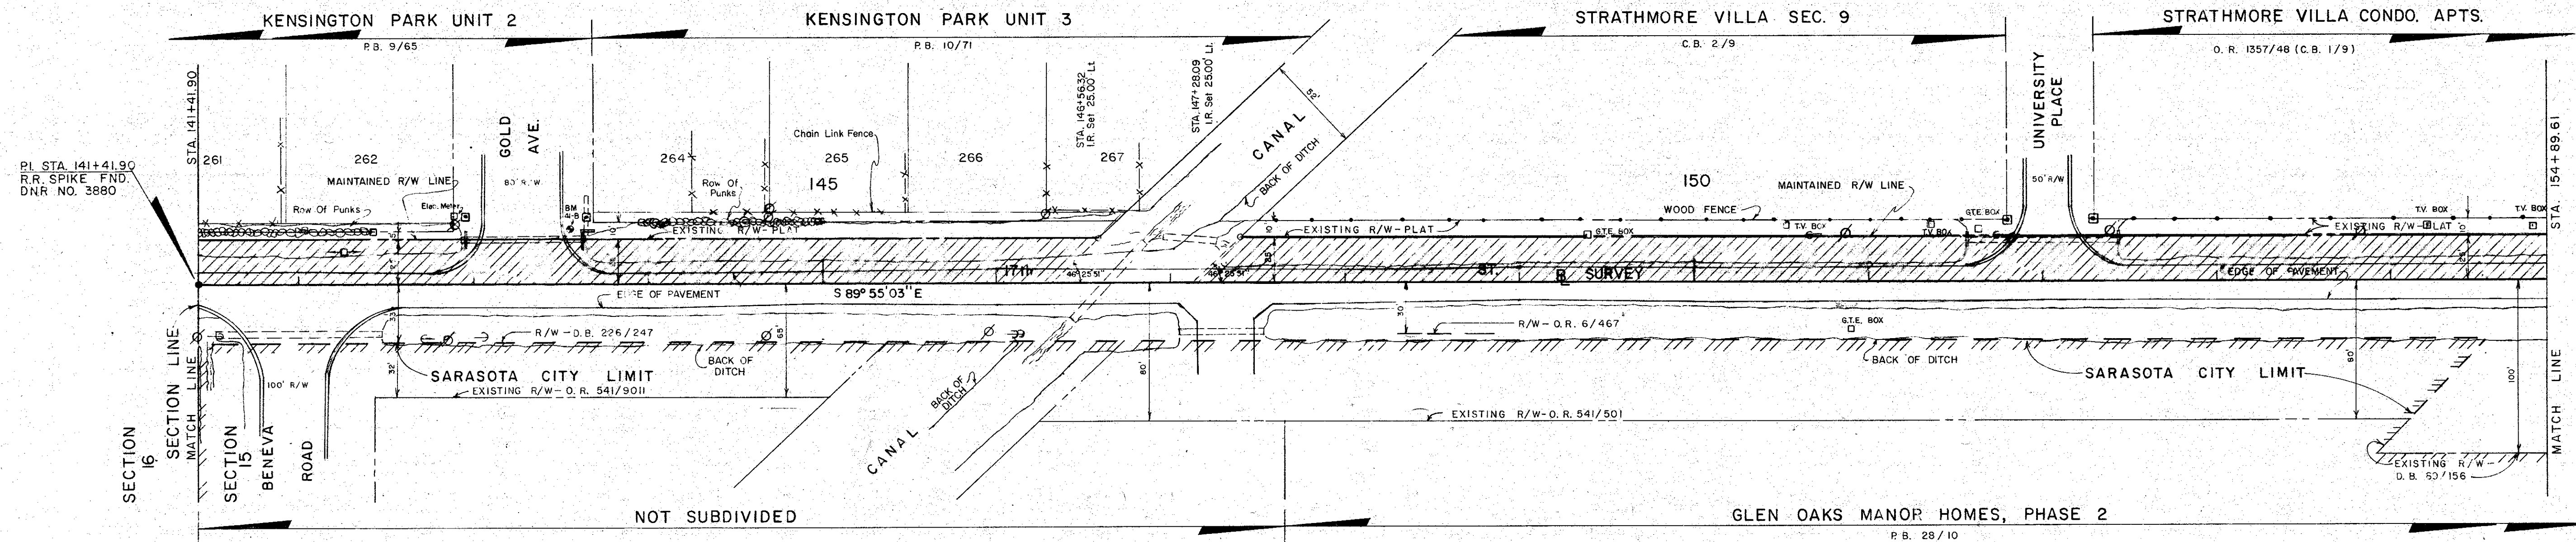


SEC. 15, TWP 36 S, RGE. 18 E.

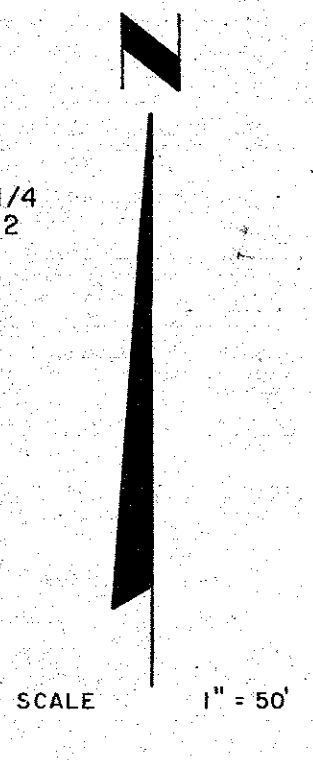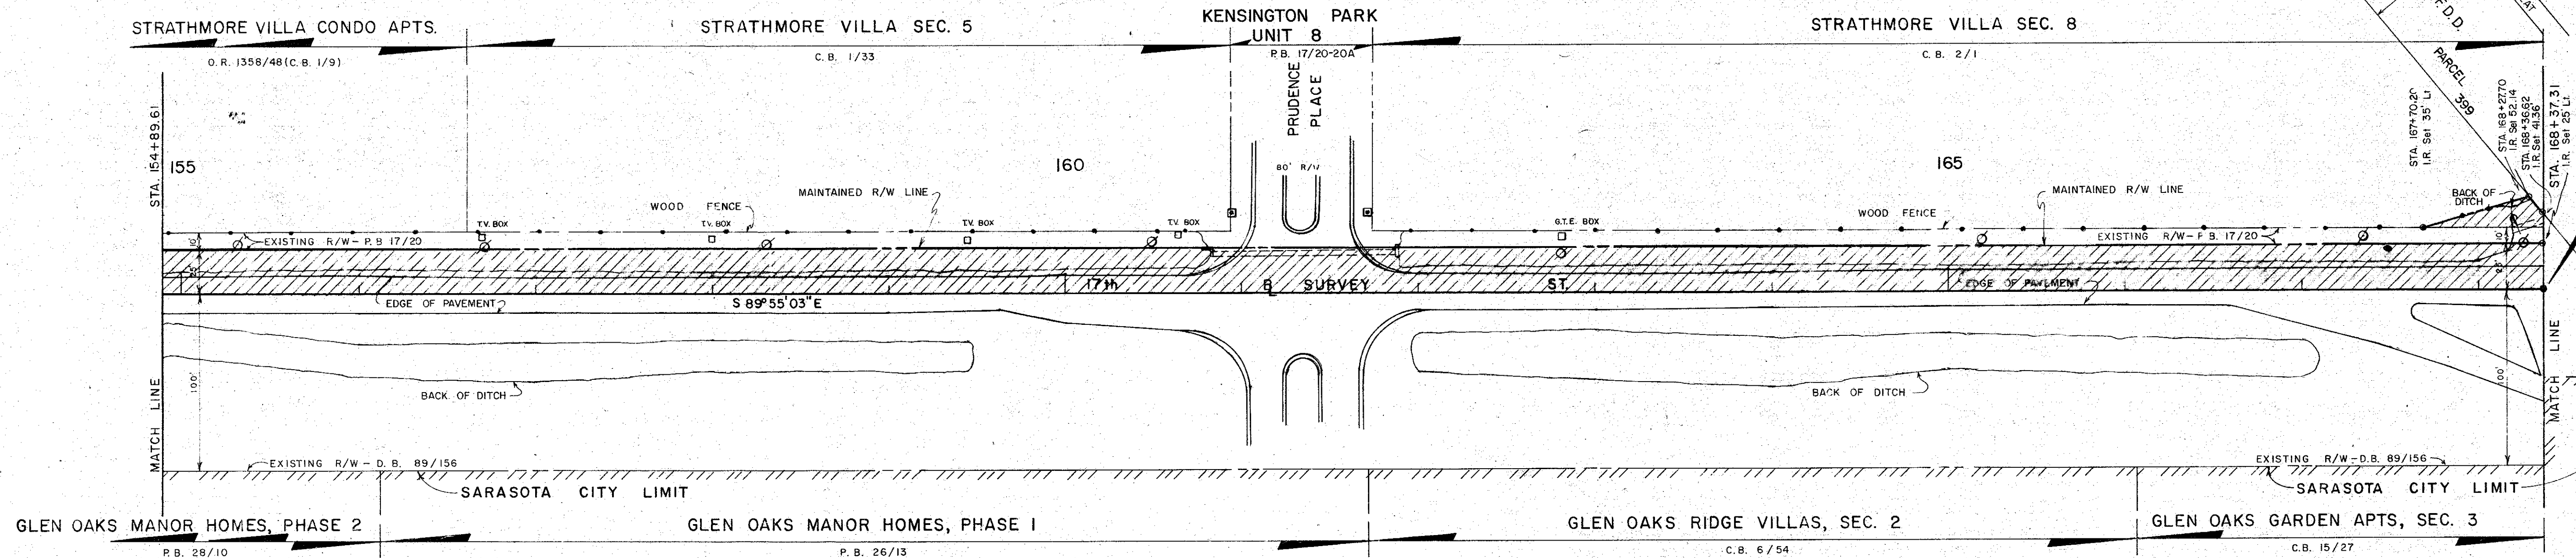


SARASOTA COUNTY TRANSPORTATION DEPARTMENT ENGINEERING DIVISION, CADASTRAL SECTION			
MAINTAINED RIGHT OF WAY MAP			
17 TH. STREET WASHINGTON BLVD. TO NEWBURN ROAD			
DRAWN	BY	DATE	DATE
J.D.B.	J.D.B.	6-12-86	6-25-86
CHECKED	DATE	RIGHT OF WAY	DATE
6/14/86	6-12-86	6-25-86	6-25-86
COMPARED	DATE	TRANSPORTATION DIRECTOR	DATE
P.F.L.	6-12-86	6-25-86	6-25-86
REF. F.B. 294/32-80 #294/1-19	TRANSPORTATION DIRECTOR		
SCALE	PROJECT NO.	SHEET	
1" = 50'	8511	5 OF 8	

SEC. 15, TWP 36 S, RGE. 18 E.

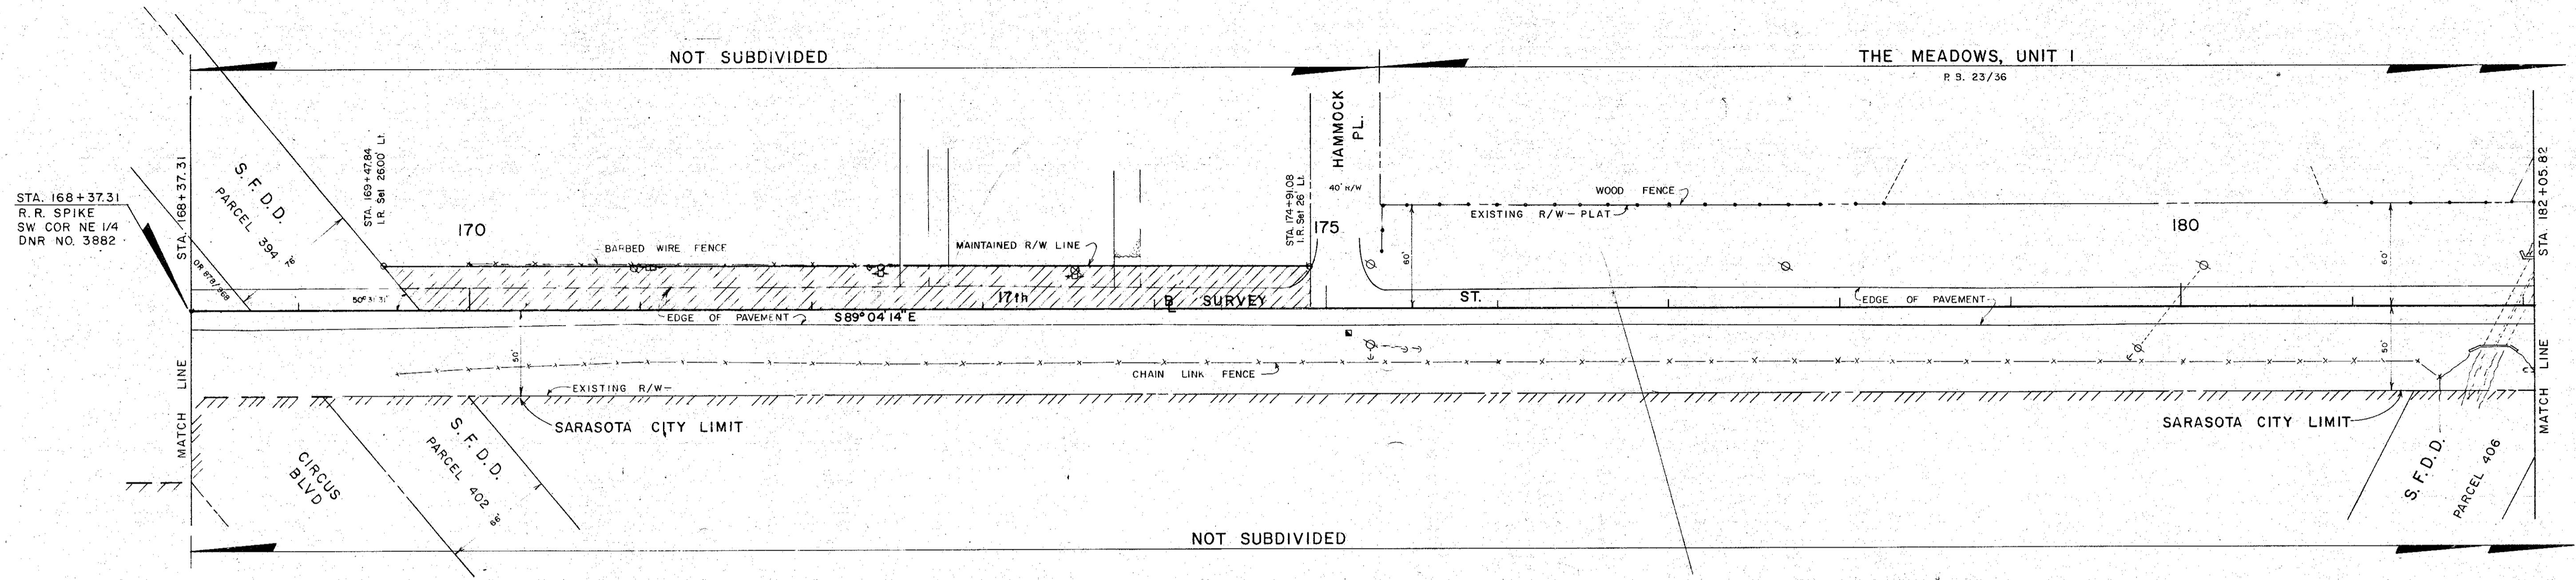

SEC. 15, TWP 36 S, RGE. 18 E.

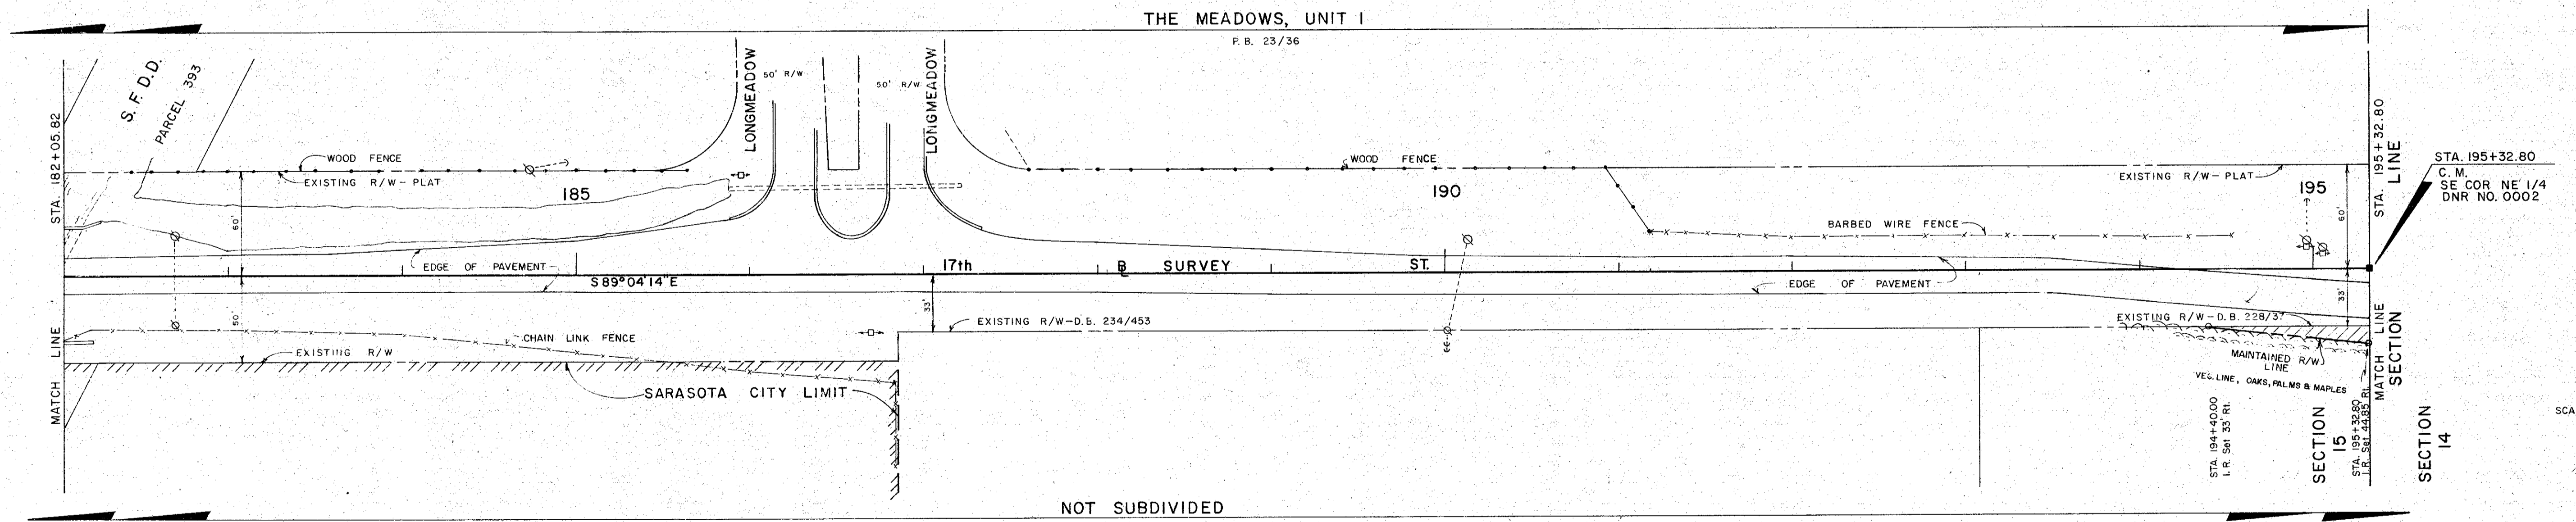

SARASOTA COUNTY TRANSPORTATION DEPARTMENT
 ENGINEERING DIVISION, CADASTRAL SECTION

MAINTAINED RIGHT OF WAY MAP



17 TH. STREET
 TO NEWBURN ROAD

DRAWN	BY J.D.B.	DATE 6-12-86	SURVEY DATE 6-25-86
CHECKED	DATE 6/12/86	RIGHT OF WAY DATE 6-25-86	
COMPARED	DATE 6-12-86	TRANSPORTATION DIRECTOR DATE 6-25-86	



REF. F.B. 294/33-80 & 296/1-19

SCALE 1" = 50' PROJECT NO. 8511 SHEET 6 OF 8

SEC. 14, TWP. 36 S, RGE. 18 E.

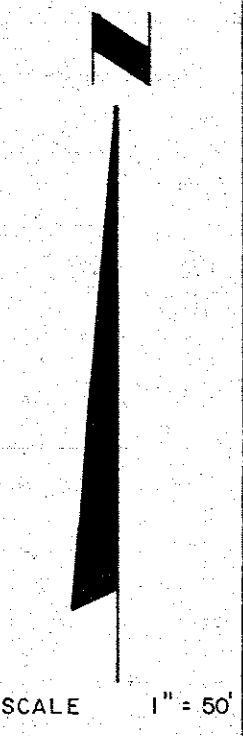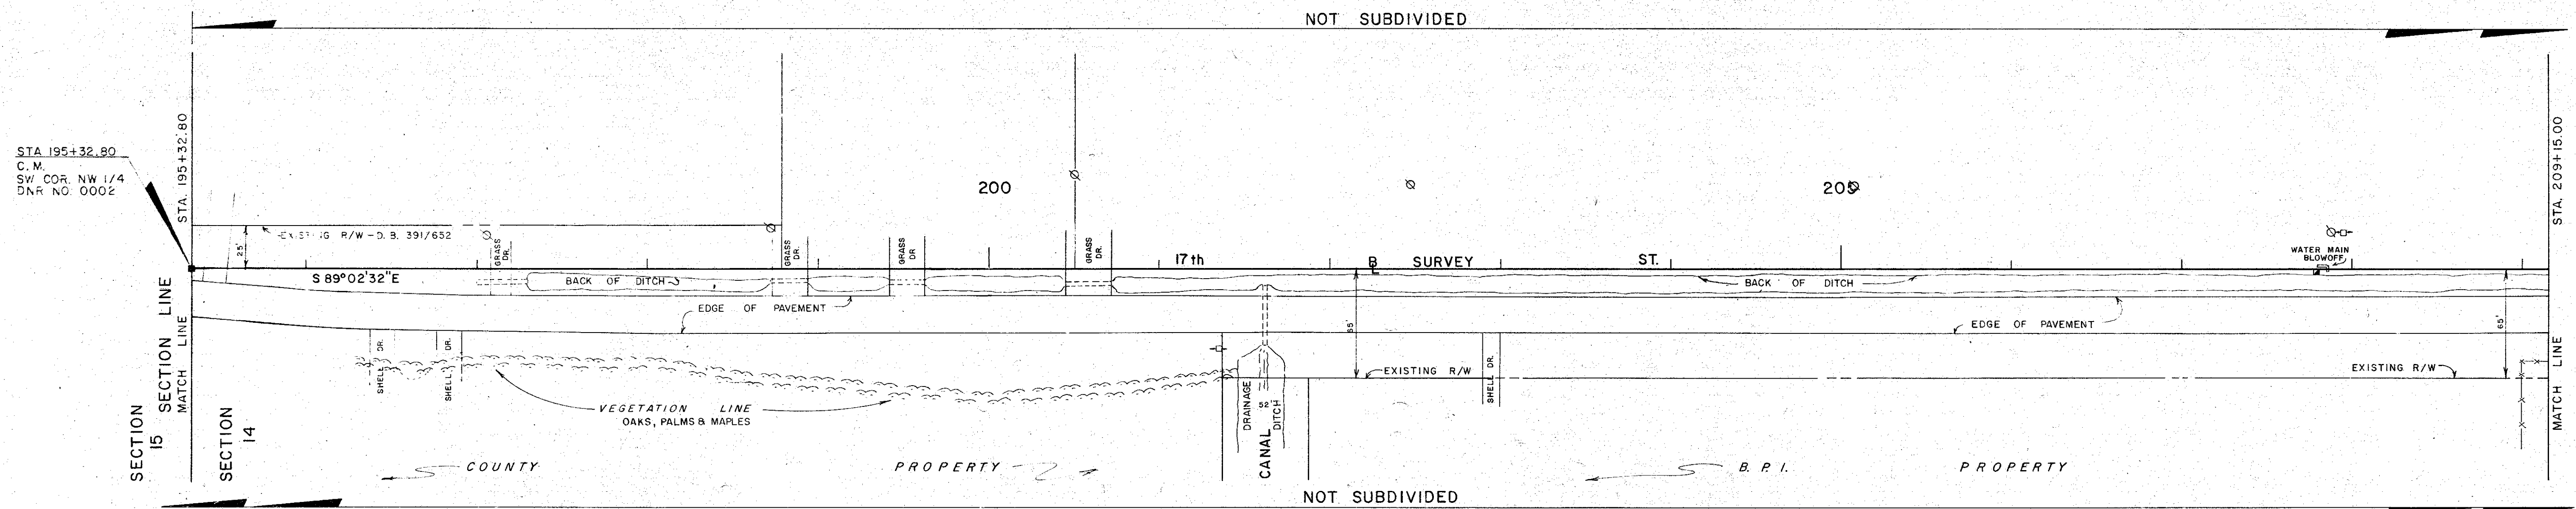


SEC. 14, TWP. 36 S, RGE. 18 E.

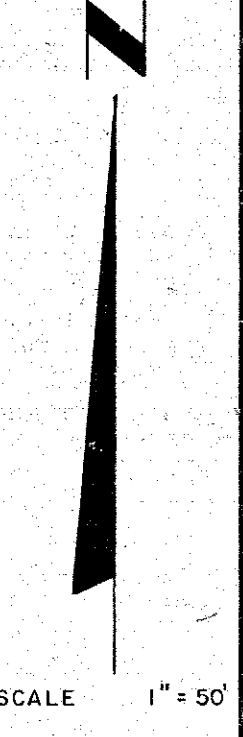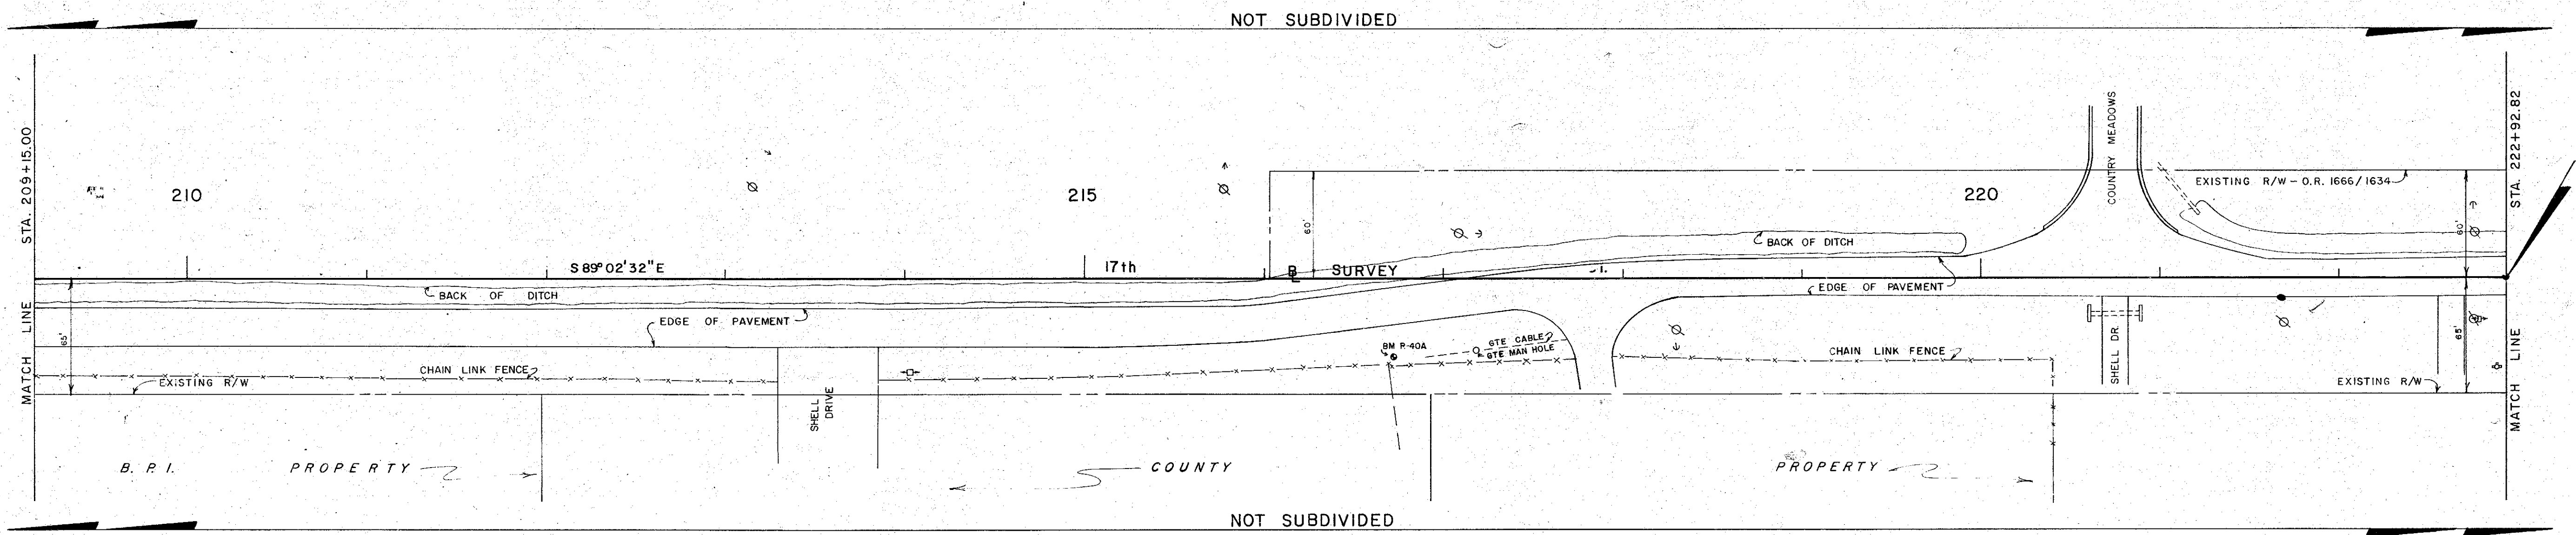

SARASOTA COUNTY TRANSPORTATION DEPARTMENT ENGINEERING DIVISION, CADASTRAL SECTION			
MAINTAINED RIGHT OF WAY MAP			
WASHINGTON 17 TH. STREET BLVD. TO NEWBURN ROAD			
DRAWN	J.D.B.	DATE	6-12-86
CHECKED	<i>[Signature]</i>	DATE	6-14-86
COMPARED	P.F.L.	DATE	6-12-86
REF. EB 244/33-80 & 296	1-1-79	TRANSPORTATION DIRECTOR	<i>[Signature]</i>
SCALE	1" = 50'	PROJECT NO.	8511
			SHEET 7 OF 8

SEC. 14, TWP. 36 S., RGE. 18 E.


NOT SUBDIVIDED

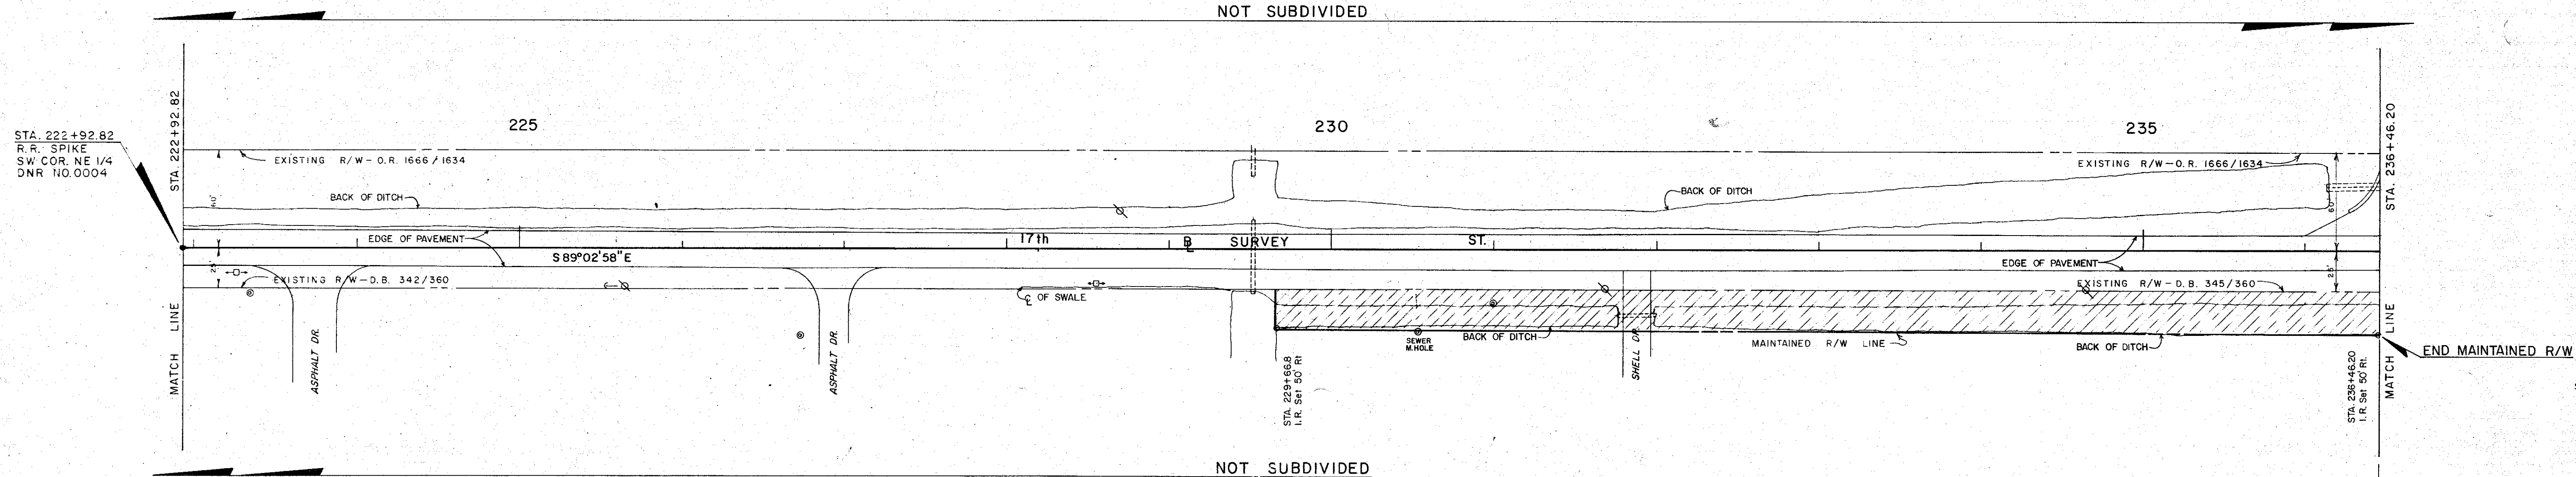

SCALE 1" = 50'

SEC. 14, TWP. 36 S., RGE. 18 E.

NOT SUBDIVIDED

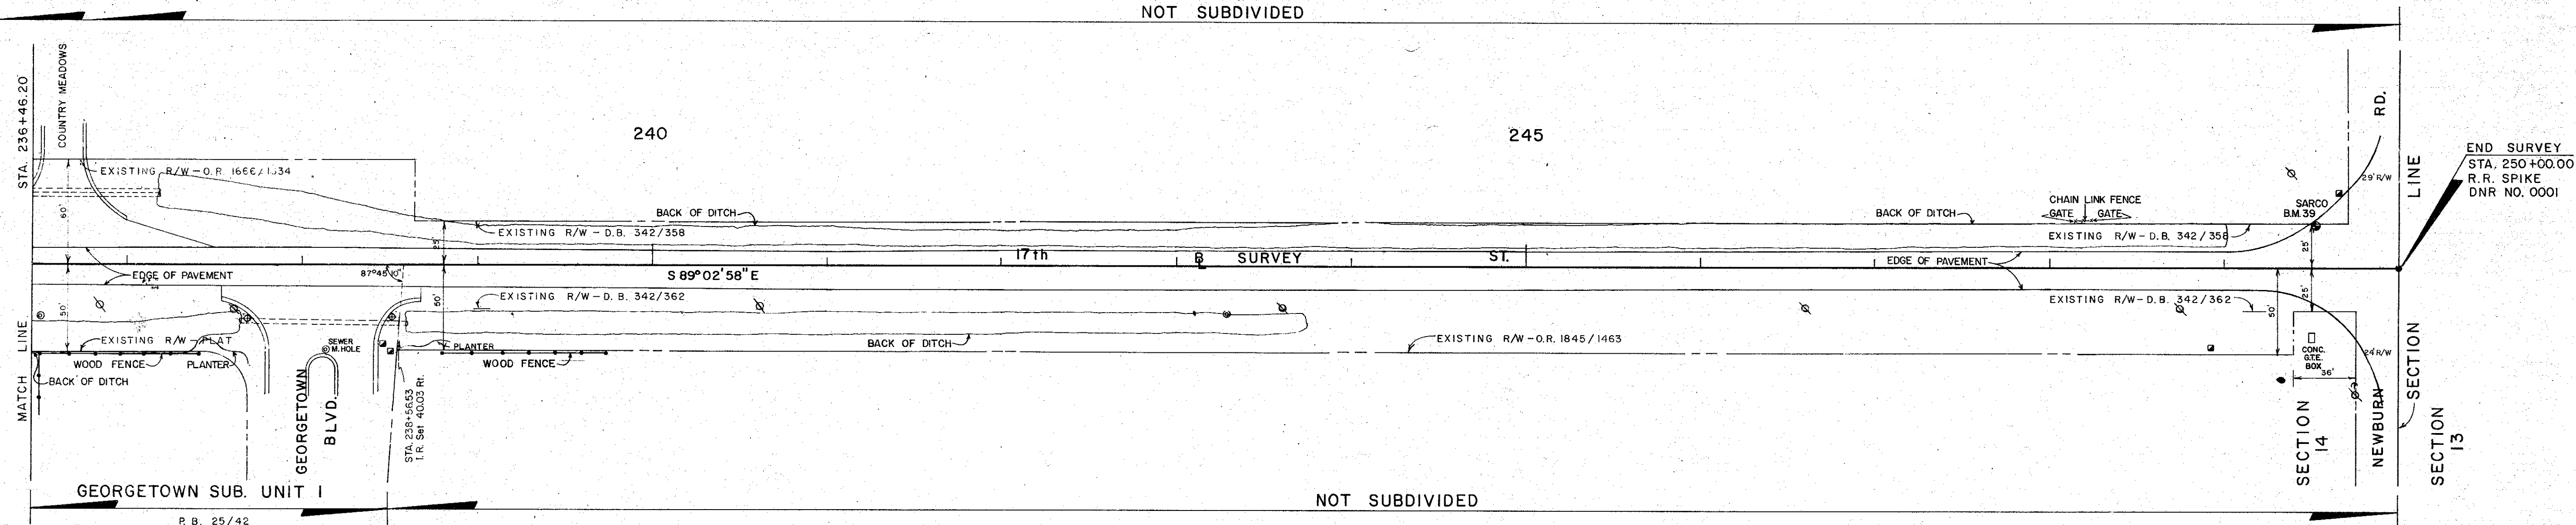

SCALE 1" = 50'

SARASOTA COUNTY TRANSPORTATION DEPARTMENT ENGINEERING DIVISION, CADASTRAL SECTION			
MAINTAINED RIGHT OF WAY MAP			
17 TH. STREET WASHINGTON BLVD. TO NEWBURN ROAD			
DRAWN	BY	DATE	DATE
	J.D.B.	6-12-86	6-29-86
CHECKED		6/12/86	6-25-86
COMPARED	P.F.L.	6-12-86	6-25-86
REF. F.R. 219/31-80	F.R. 296/1-19		
SCALE	PROJECT NO.		
1" = 50'	8511		SHEET 8 OF 8