


FED. ROAD DIST. NO.	STATE	SEC. AND JOB NO.	YEAR	SHEET NO.	TOTAL SHEETS
3	FLA.	1100-2501		2	

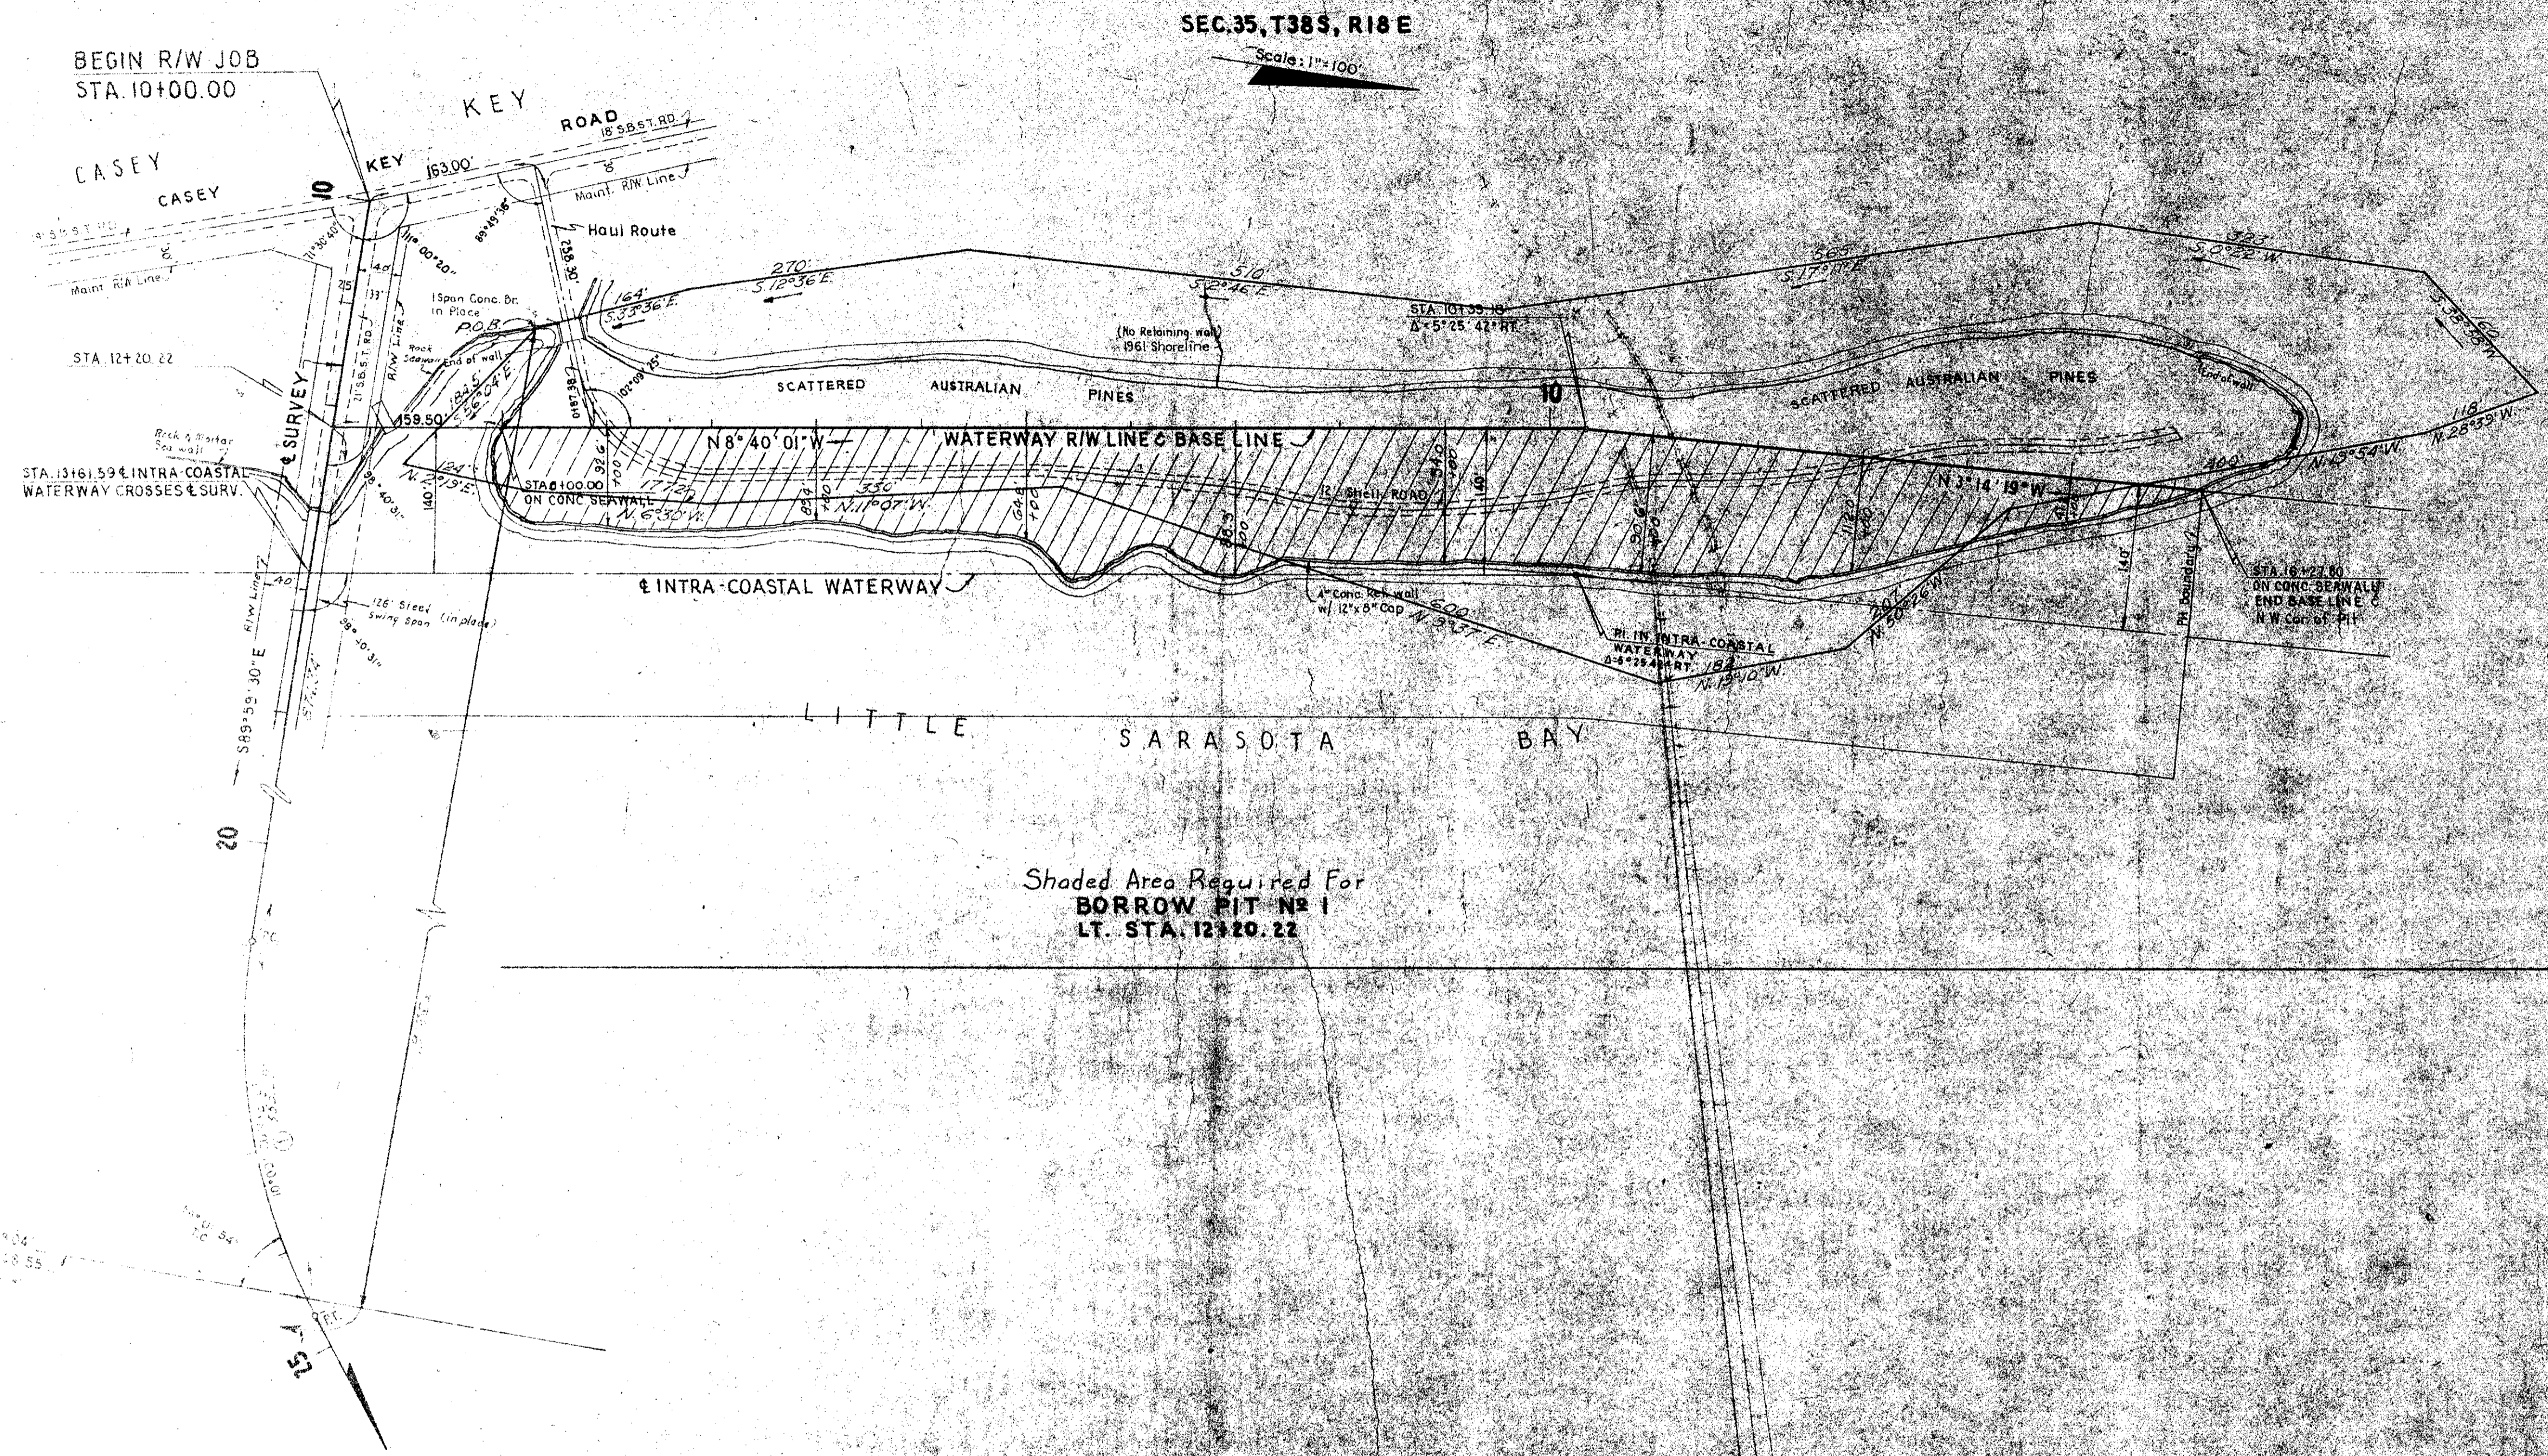

CURVE DATA
 11 51.9 21.69 75
 2 217.51 00.21
 7 107.45
 2 184.59
 1 375.11
 2 141.12 361
 RD STA 10194.56
 7 210 1103.33

BORROW PIT No. 1

Relief From Location Notice

STATE OF FLORIDA
 STATE ROAD DEPARTMENT

RIGHT OF WAY MAP

STATE ROAD No. 783 SARASOTA COUNTY

Drawn	BY	Date	Approved by
	R.H.L.	6-15-61	<i>A.C. Church</i>
	R.W.C.	5-19-61	
	F.R.E.	6-20-61	

SECTION 1100-2501 SHEET 2 OF 2