


THIS IS TO CERTIFY THAT THIS MAP NUMBERED SHEETS ONE (1) OF ONE (1) CONSTITUTES THE OFFICIAL MAINTENANCE MAP SHOWING LOCATION AND SURVEY BY SARASOTA COUNTY, FLORIDA, TRANSPORTATION DEPARTMENT FOR THE INTERSECTION OF CALLE DE SIESTA AND CANAL ROAD, (AVENIDA CANALE GRANDE), LYING IN SECTION TWELVE (12), TOWNSHIP THIRTY-SEVEN (37) SOUTH, RANGE SEVENTEEN (17) EAST, IN SARASOTA COUNTY, FLORIDA. THE PROPERTY SHADED ON THIS MAP HAS BEEN VESTED IN SARASOTA COUNTY, FLORIDA PERSUANT TO THE PROVISIONS OF CHAPTER 95.36, FLORIDA STATUTES OF 1974.

THIS IS TO CERTIFY THAT THIS MAINTENANCE MAP WAS APPROVED BY RESOLUTION NO. 89-203 PASSED AND ADOPTED BY THE BOARD OF COUNTY COMMISSIONERS OF SARASOTA COUNTY, FLORIDA, ON THE 9TH DAY OF SEPT. A.D. 1980

ACCEPTED FOR FILES AND RECORDED IN THE PUBLIC RECORDS OF SARASOTA COUNTY, FLORIDA THIS 12 DAY OF SEPT. A.D. 1980 IN ROAD PLAT BOOK 2, PAGE 17.

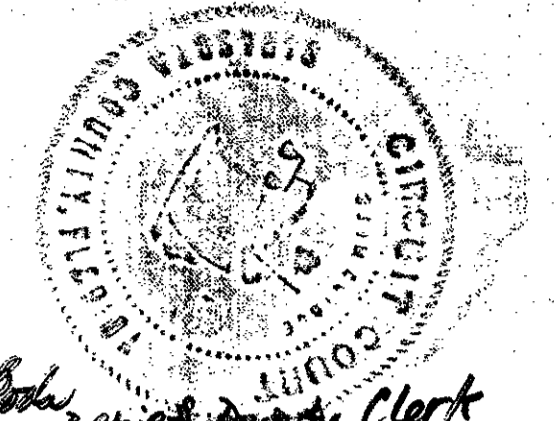

by: Sheila M. Nichols, Chief Deputy Clerk
CLERK OF THE CIRCUIT COURT
SARASOTA COUNTY, FLORIDA.


BOARD OF COUNTY COMMISSIONERS
OF SARASOTA COUNTY, FLORIDA
BY: *James D. Dwyer*
CHAIRMAN

ATTEST:
R.H. HACKNEY JR., CLERK OF THE
CIRCUIT COURT AND EX-OFFICIO
CLERK OF THE BOARD OF COUNTY
COMMISSIONERS OF SARASOTA COUNTY, FLORIDA.


BY: *Shirley D. Rossett*
DEPUTY CLERK

THIS IS TO CERTIFY THAT THE LIMITS OF THE ROADWAY OUTSIDE OF THE PLATTED RIGHT-OF-WAY AS SHOWN SHADED HEREON, HAS BEEN MAINTAINED CONTINUOUSLY FOR OVER FOUR (4) YEARS WITHOUT INTERRUPTION.


Charles W. Williams
GENERAL FOREMAN
ROAD & BRIDGE DIVISION

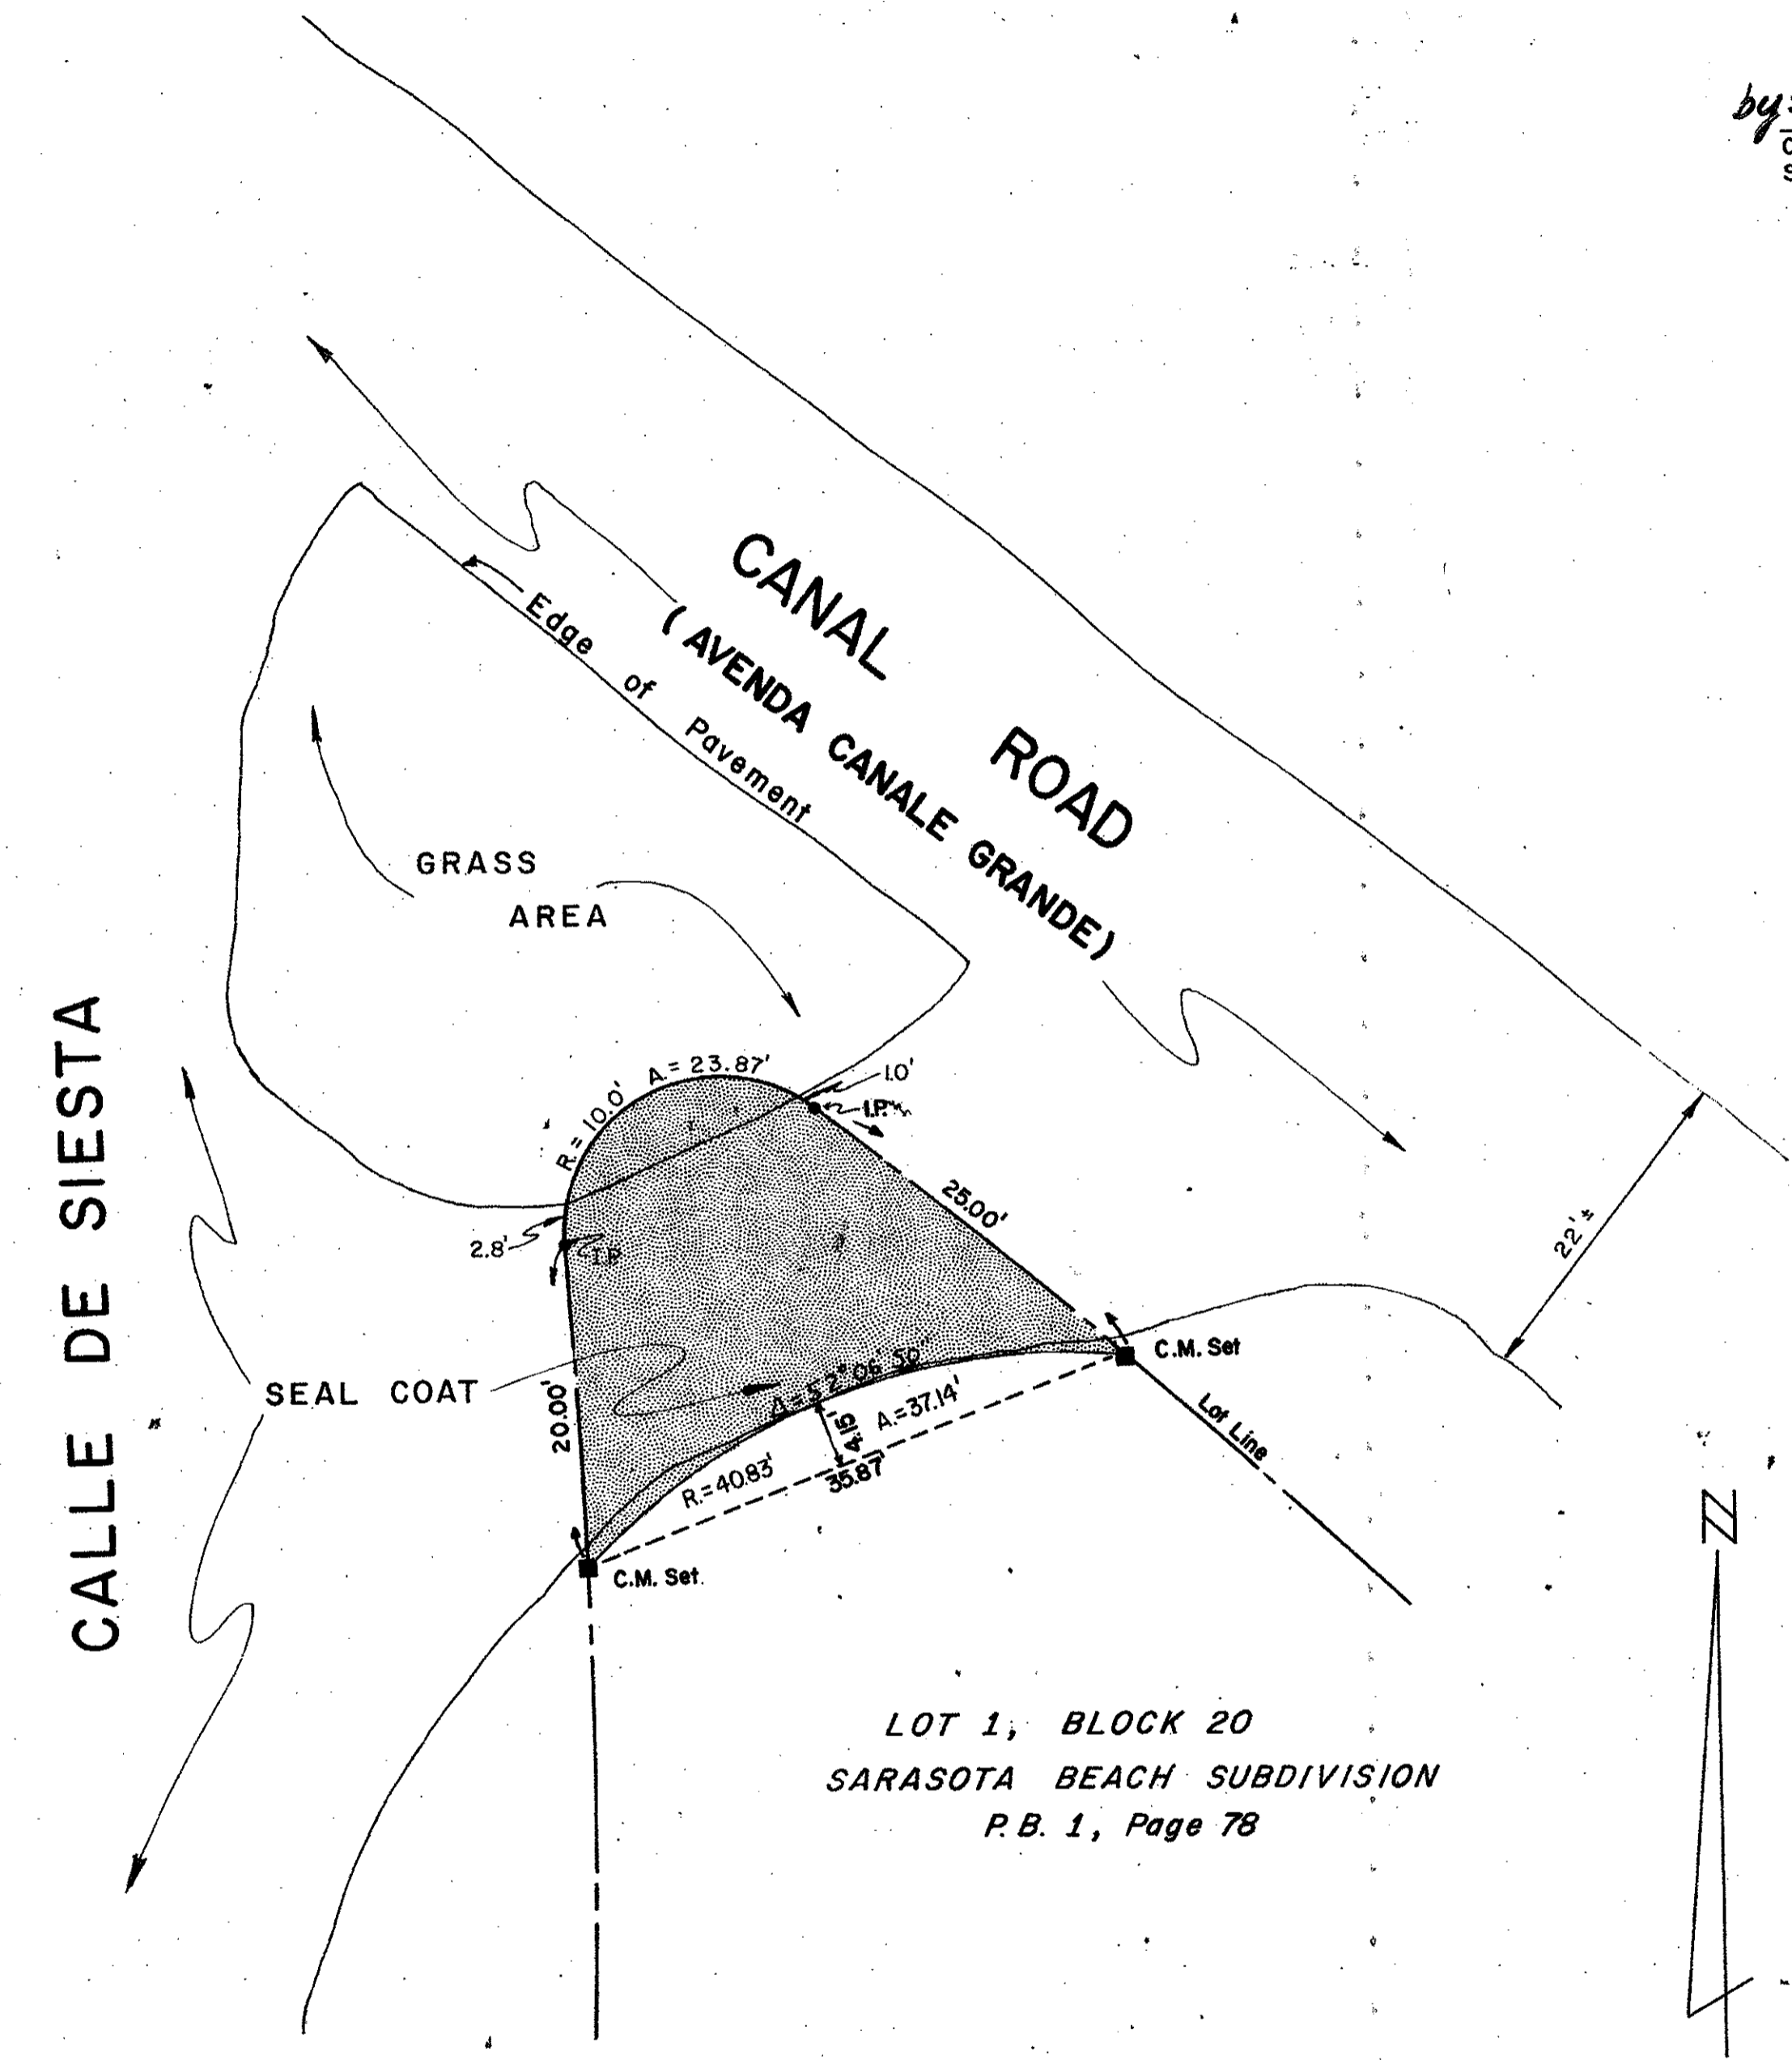

LOT 1, BLOCK 20
SARASOTA BEACH SUBDIVISION
P.B. 1, Page 78

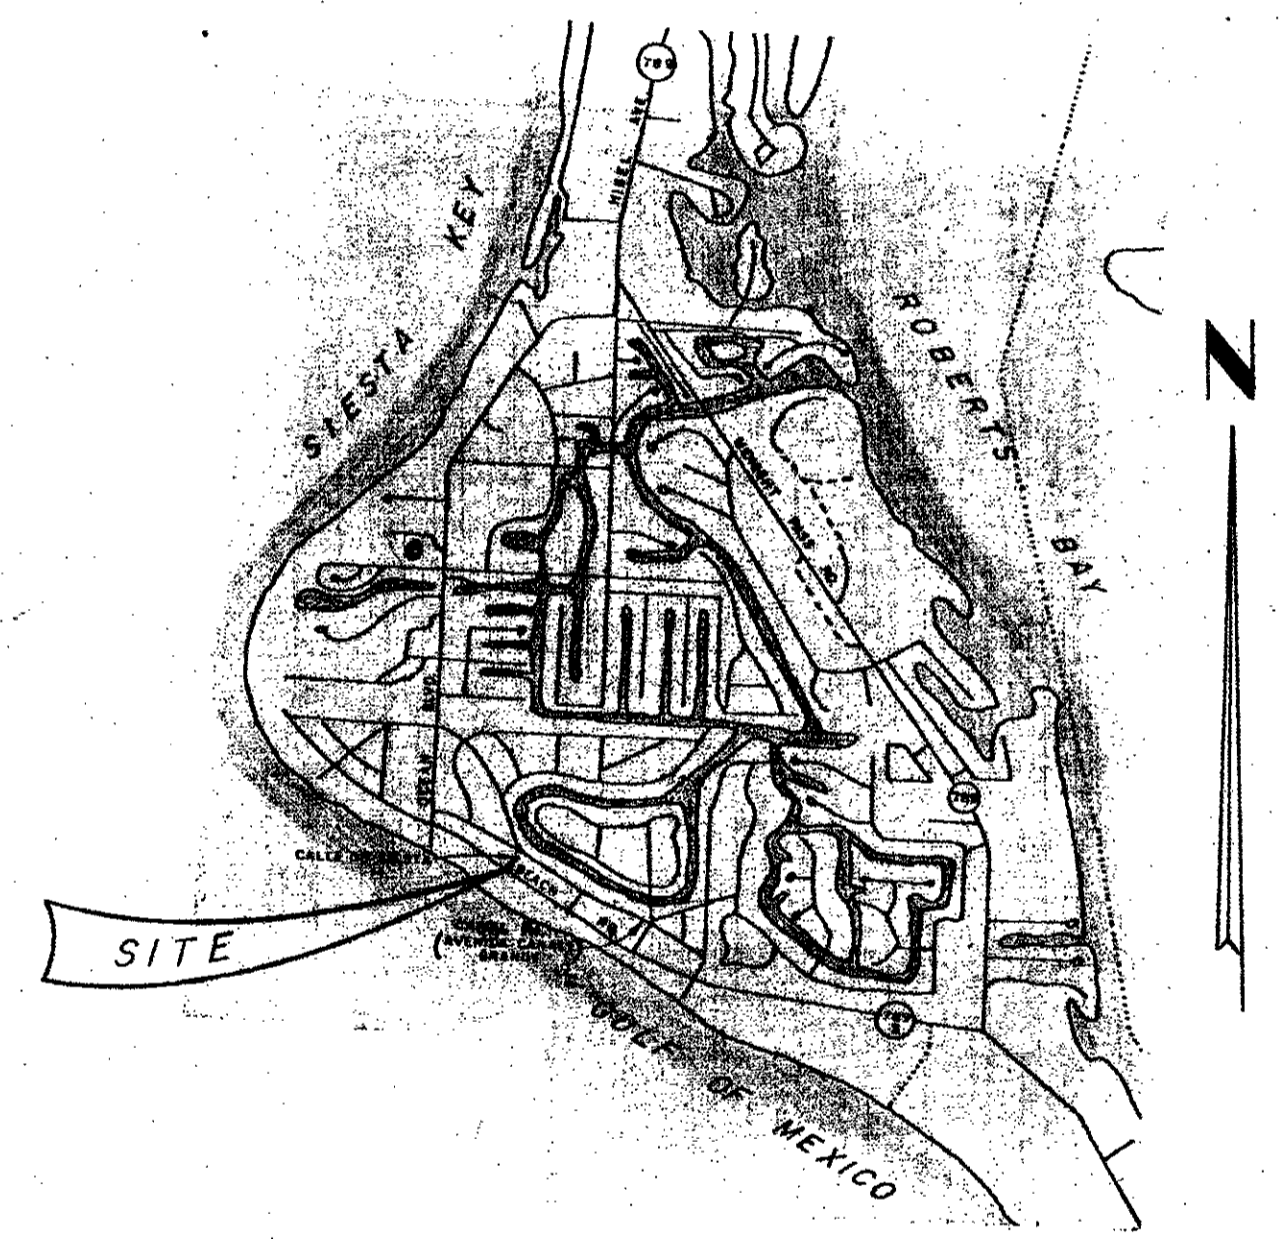

VICINITY SKETCH
Not to Scale

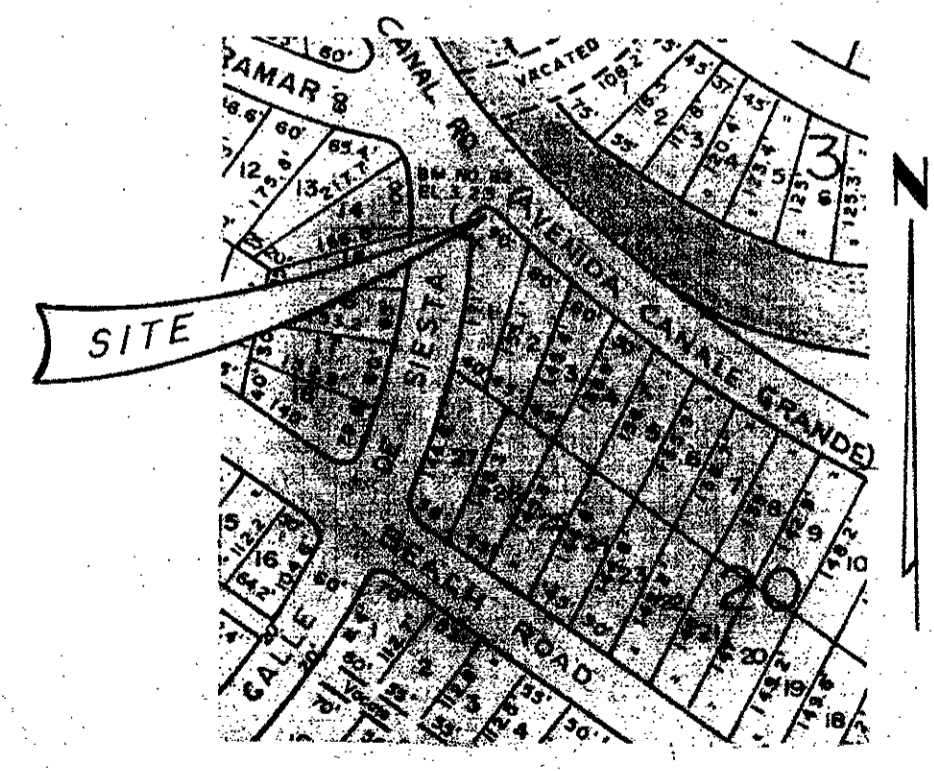

LOCATION SKETCH
Scale: 1" = 200'

SARASOTA COUNTY TRANSPORTATION DEPARTMENT			
ENGINEERING DIVISION			
MAINTAINED RIGHT OF WAY MAP			
CALLE DE SIESTA AND CANAL ROAD			
DRAWN	BY	DATE	<i>James D. Dwyer</i> CHAIRMAN
JAM	SEB	18 AUG 80	
CHECKED	BY	DATE	
JCF	SEB	8-27-80	
APPROVED	BY	DATE	
FB 247	PG 4 and 5	APPROVED SHEET	
SCALE	1" = 10'	PROJECT NO.	79036
		SHEET	1 OF 1

(Reso. Rec. O.R.B. 1391, Pg. 1777)