



FED. ROAD DIST. No.	STATE	SEC. AND JOB No.	FISCAL YEAR	SHEET No.	TOTAL SHEETS
3	FLA.	1753-250		1	

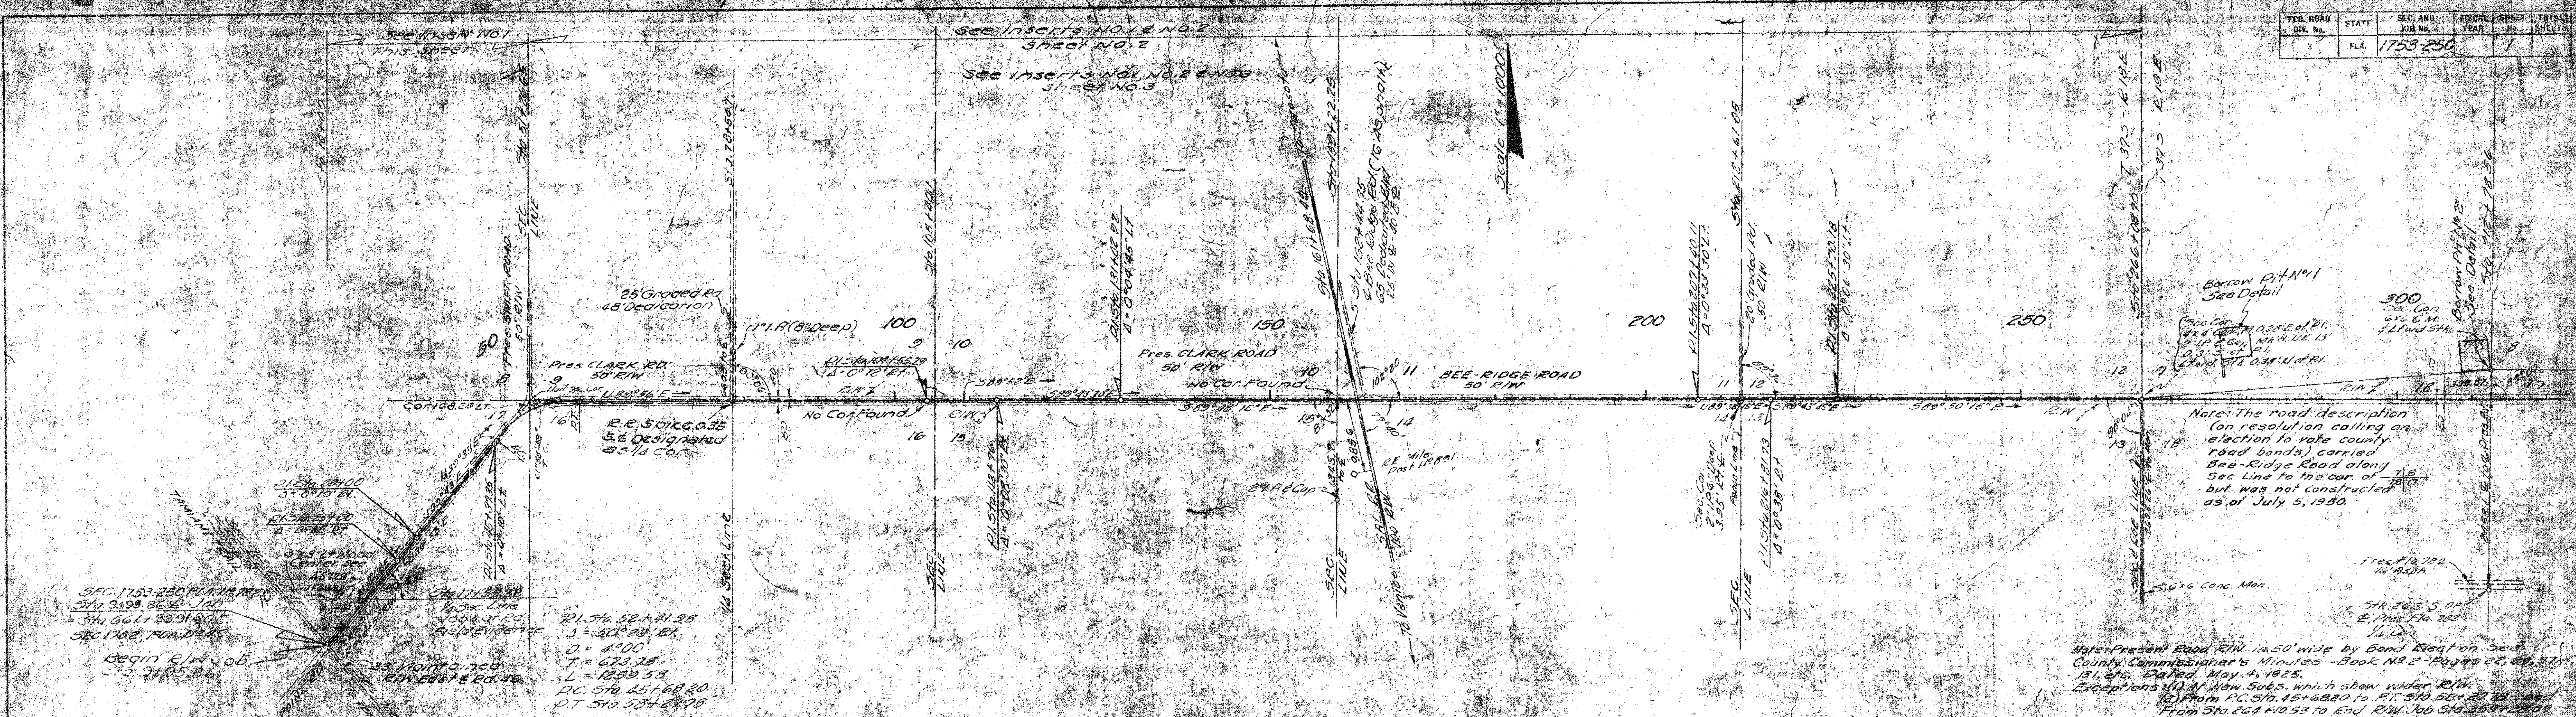

KEY MAP

NOTE: Bearings are True, Calculated from Solar's Observation of P.I. Sta. 52+41.98 on Aug. 10 1948 at 11:27 AM EST.

RIGHT OF WAY WIDTHS REC'D. STA 10+00 TO STA 35+28.09 50' (4) 50' ET AL.

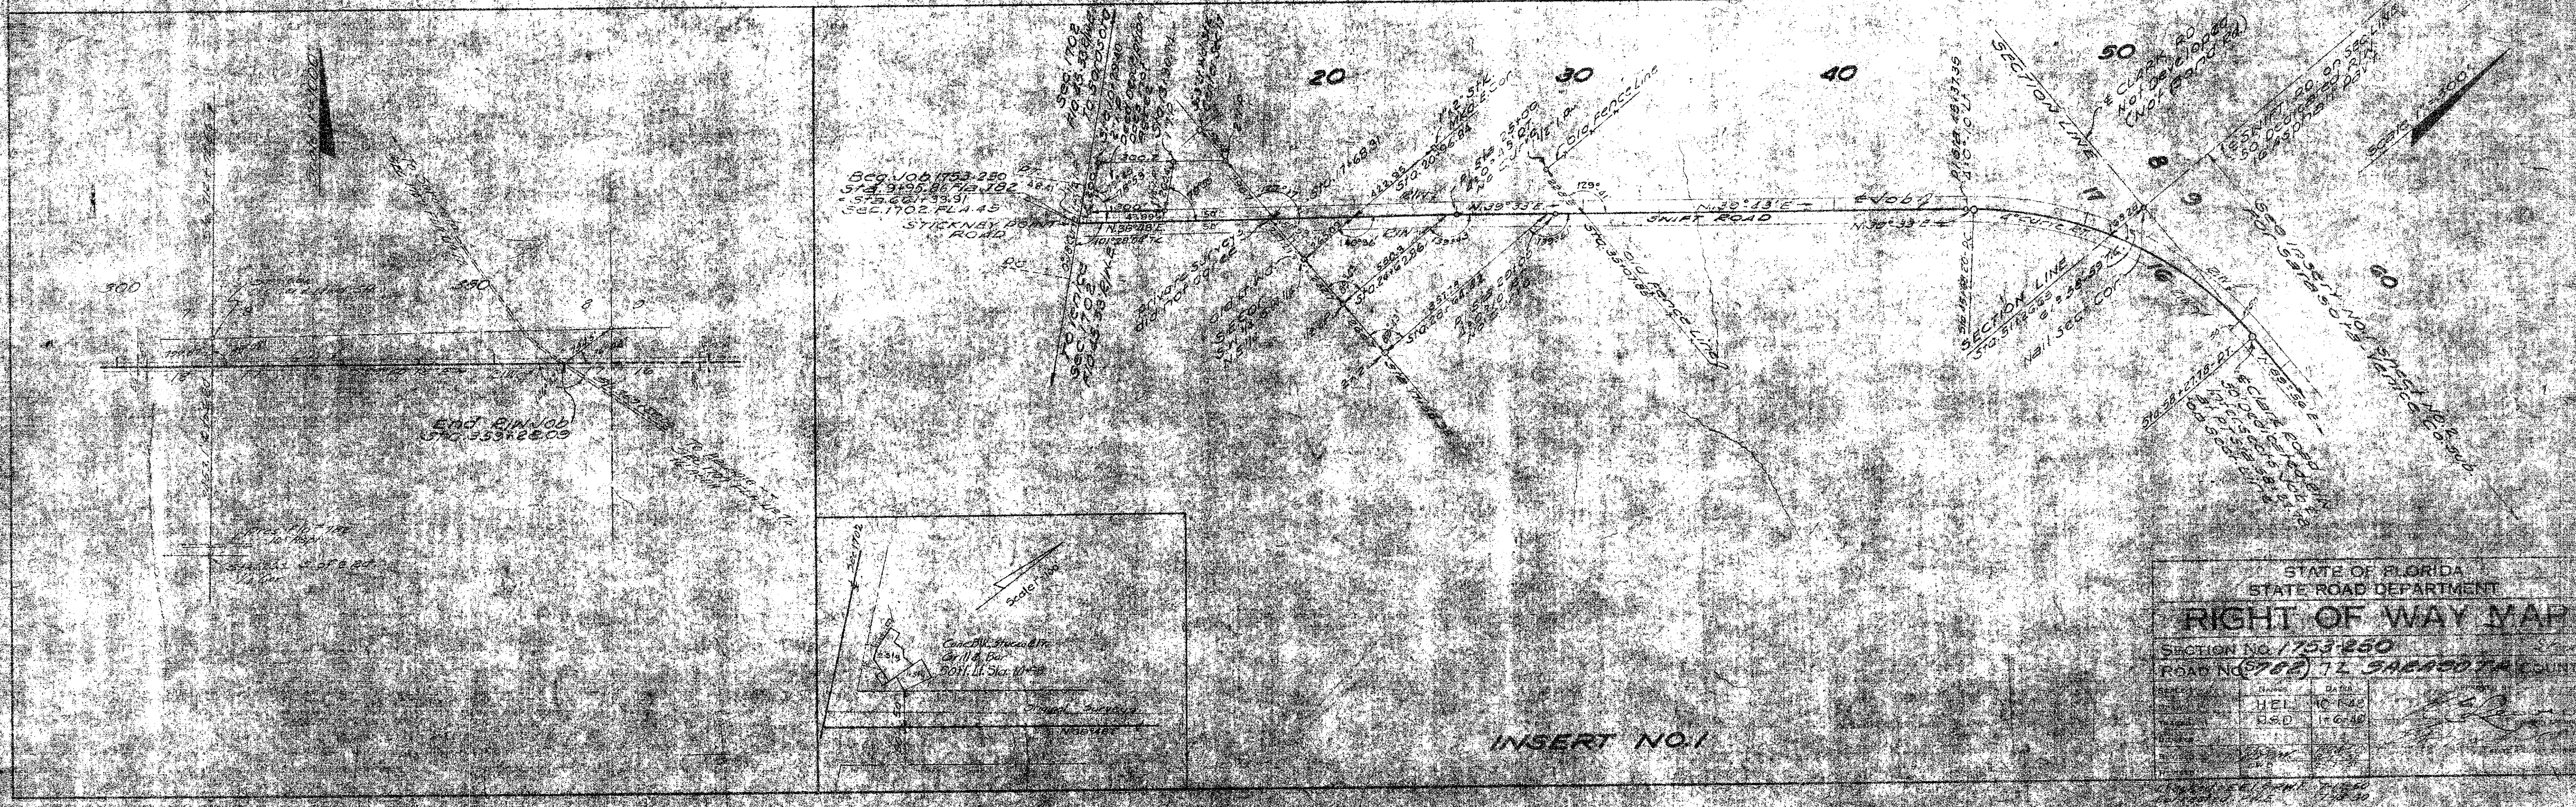


STATE OF FLORIDA  
STATE ROAD DEPARTMENT

**RIGHT OF WAY MAP**


SECTION NO. 1753-250  
ROAD NO. 712 SACRAMENTO COUNTY

Drawn	DATE
HEL	10-1-50
Checked	DATE
WSD	11-6-50


FED. ROAD DIV. NO.	STATE	SEC. AND DIST. NO.	FISCAL YEAR	SHEET NO.	TOTAL SHEETS
3	FLA.	1753-250		2	1

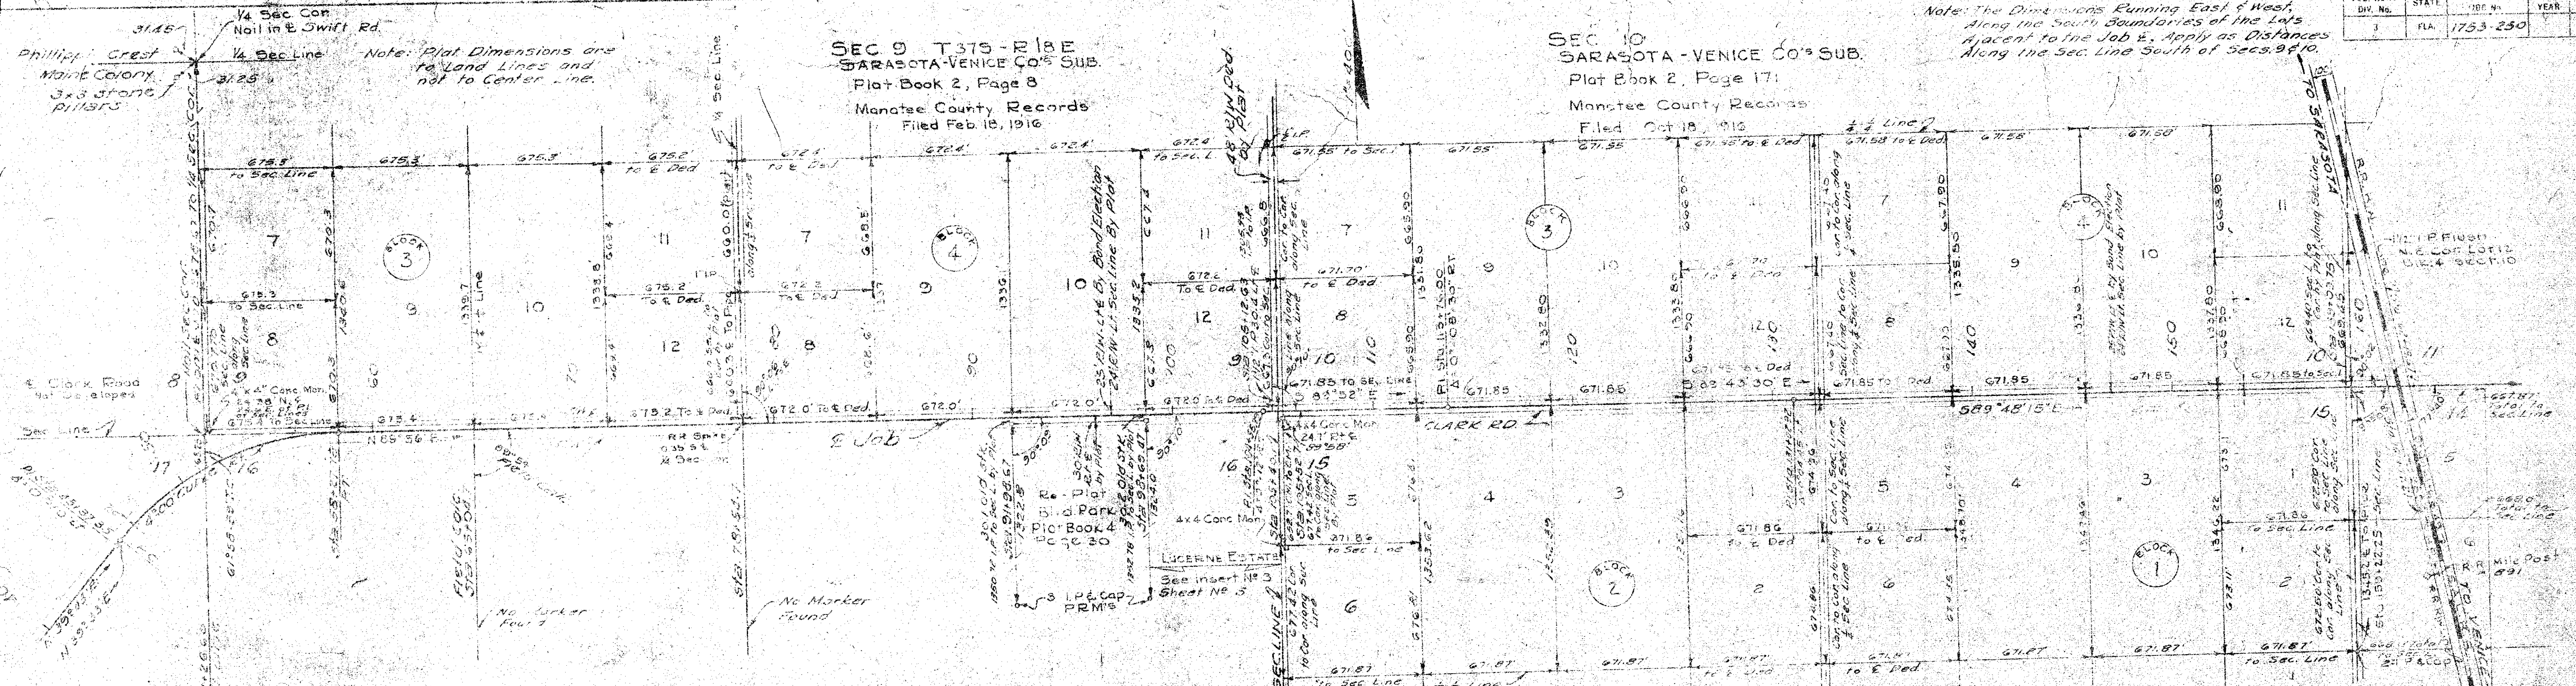

INSERT NO 1

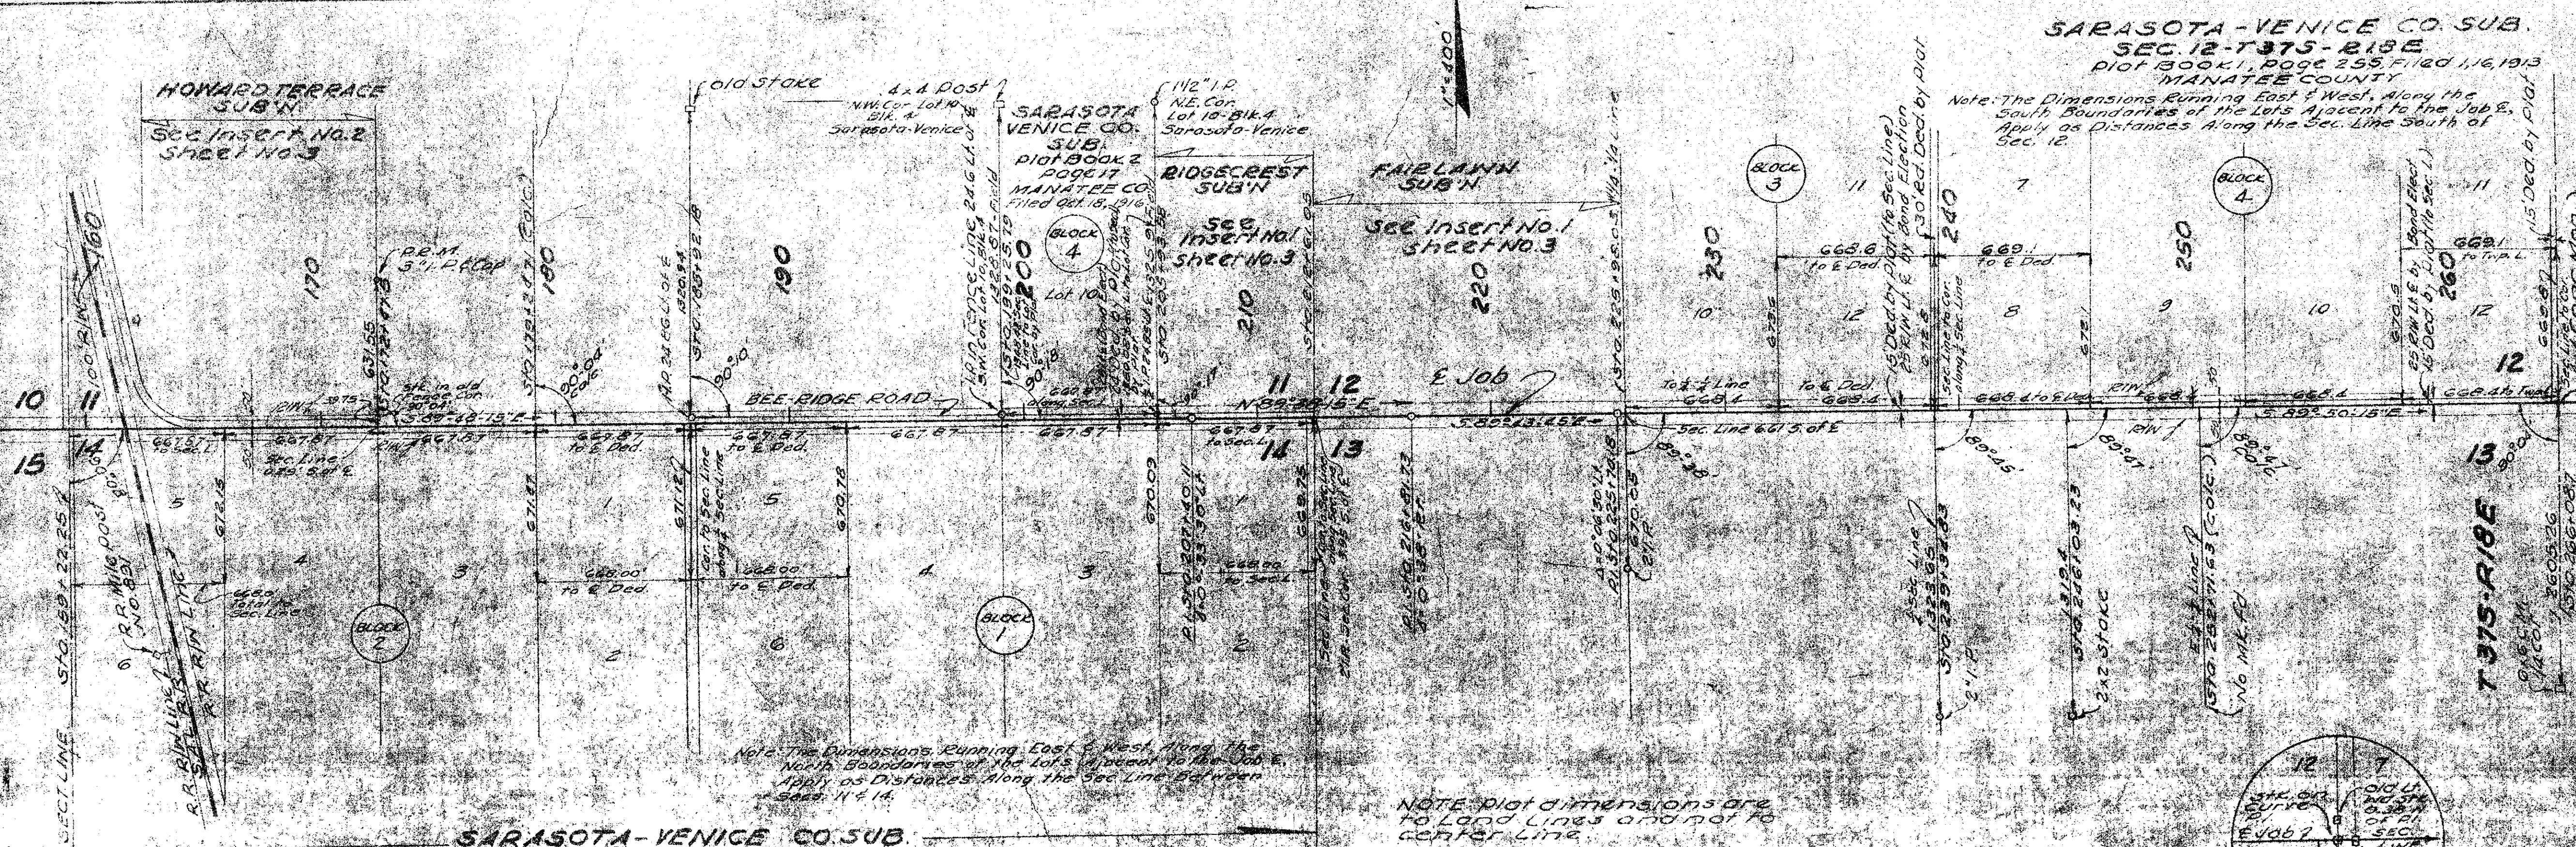

INSERT NO 2

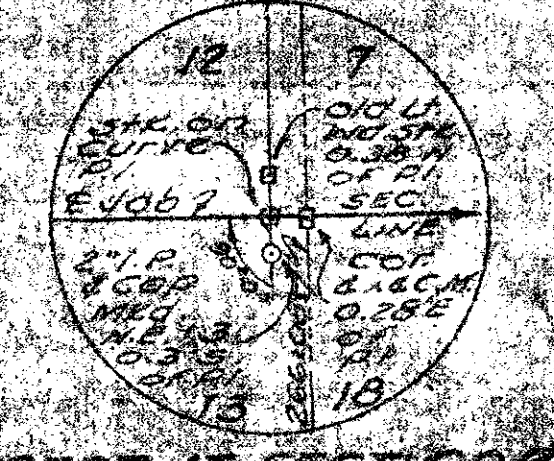

INSERT AT SECT COR

STATE OF FLORIDA  
 STATE ROAD DEPARTMENT

### RIGHT OF WAY MAP


SECTION NO. 1753-250  
 ROAD NO. 9782-72

SARASOTA COUNTY

SCALE	DATE	APPROVED BY
1" = 100'	1-23-20	[Signature]
1" = 100'	1-23-20	[Signature]


1" = 100' SCALE  
 1" = 100' SCALE  
 1" = 100' SCALE

FED. ROAD DIV. No.	STATE	SEC. AND JOB No.	FISCAL YEAR	SHEET No.	TOTAL SHEETS
3	FLA.	1753-250		3	

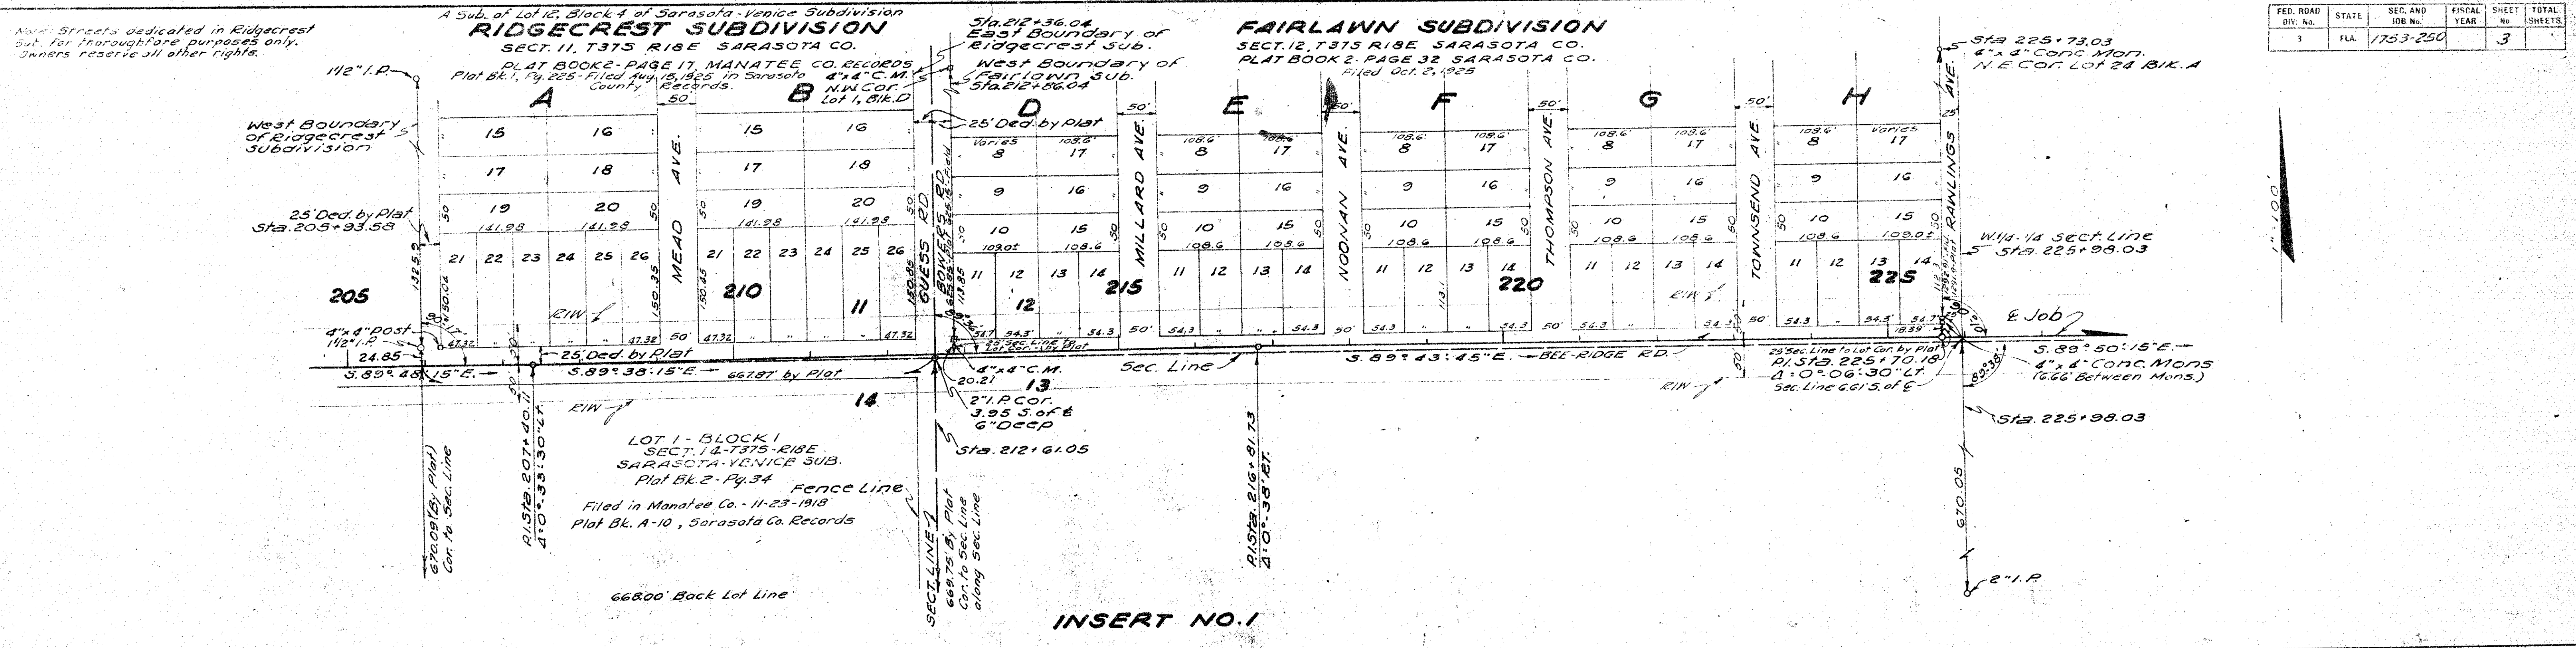


INSERT NO. 1

Note: The Streets, as shown, are dedicated to the use of the Public for thoroughfare purposes only, reserving all other rights unto the owner.

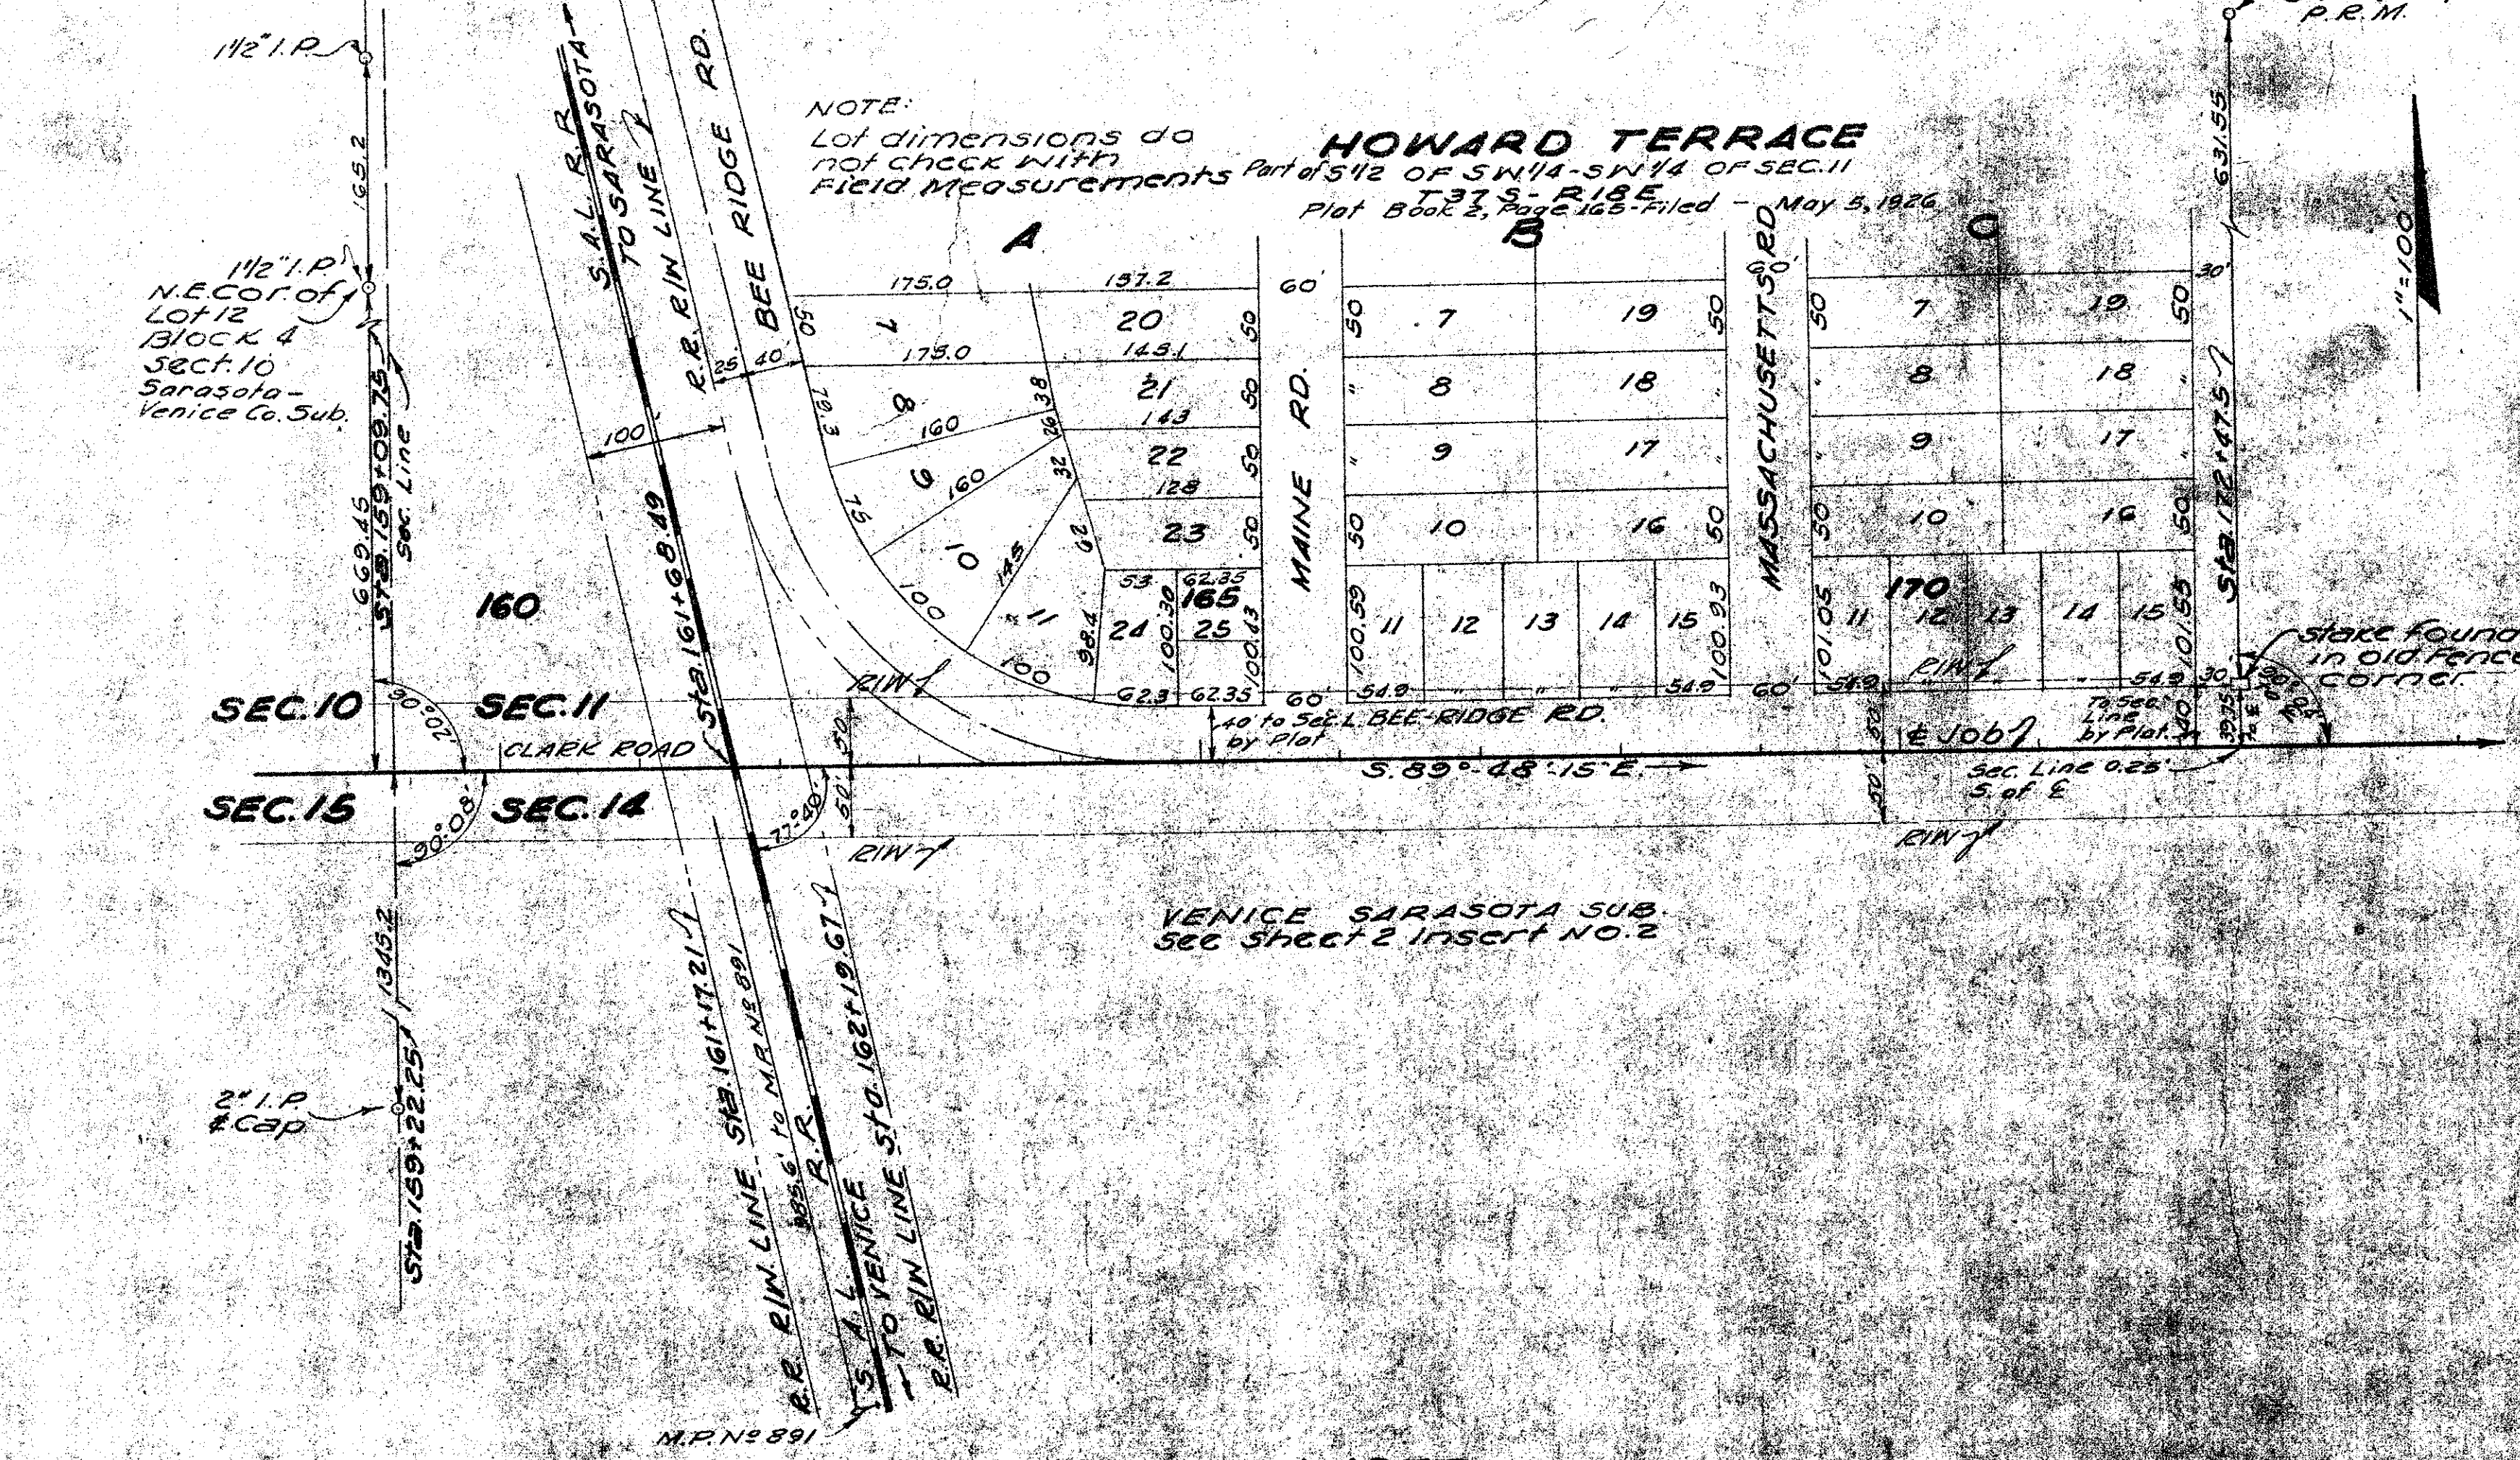

INSERT NO. 2

SARASOTA-VENICE CO. SUB. T37S-R18E Sec. 12, T37S R18E Sarasoata Co. Lot 12 Block 4

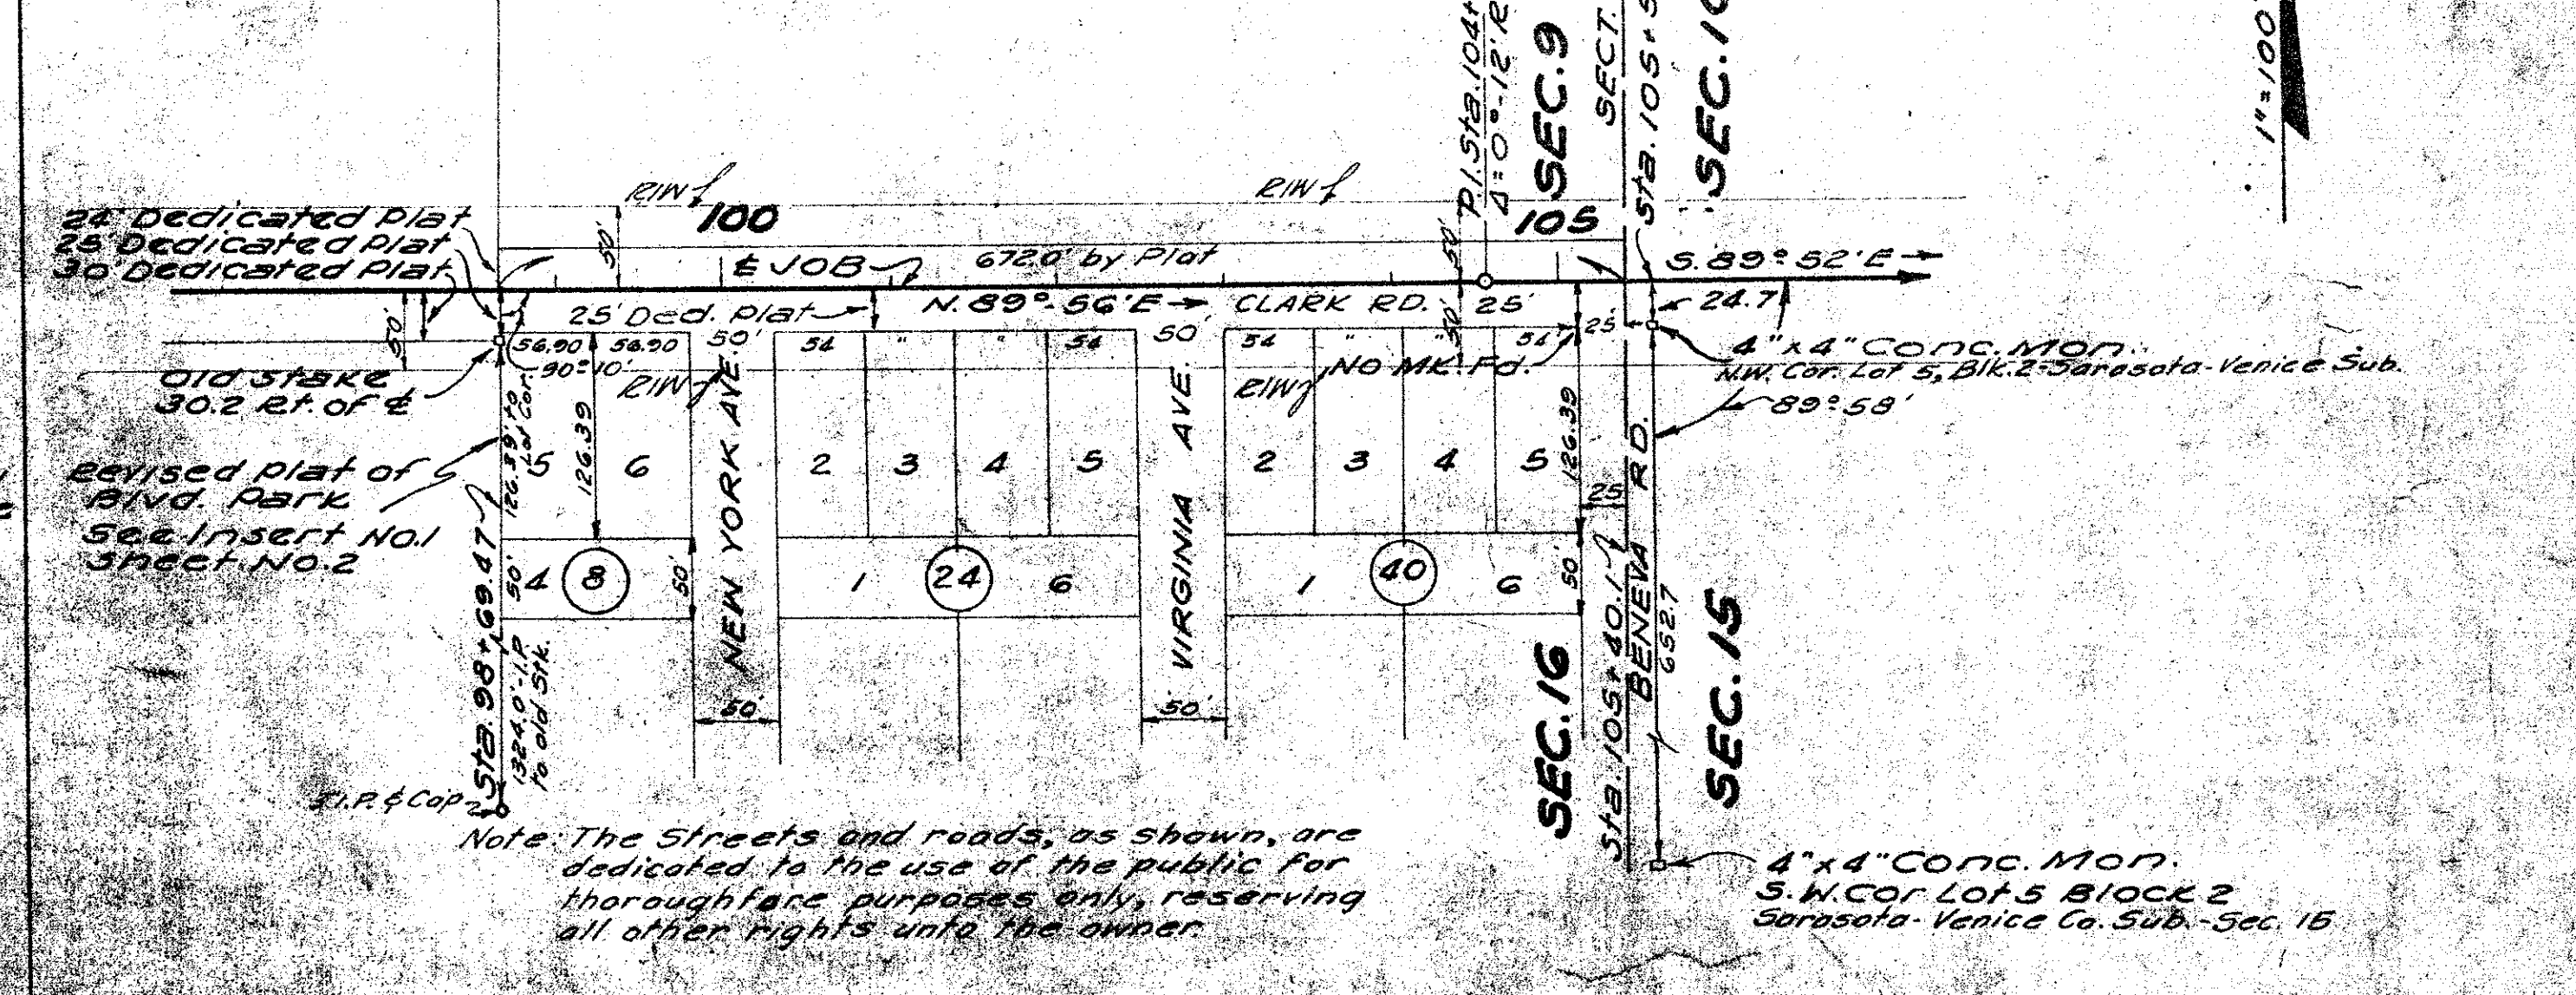

INSERT NO. 3

STATE OF FLORIDA  
STATE ROAD DEPARTMENT

**RIGHT OF WAY MAP**



SECTION NO. 1753-250

ROAD NO. 782-72 SARASOTA COUNTY

NO.	NAME	DATE	APPROVED BY
1	M.E.L.	08/18/48	<i>[Signature]</i>
2	R.E.H.	1-6-50	
3	A.T.C.	7-6-50	
4	A.W.E.	7-18-50	

CHIEF ENGINEER: A.W.E. 7-18-50  
SUPERVISOR: R.E.H. 7-18-50

FED. ROAD DIV. No.	STATE	SEC. AND JOB No.	FISC. YEAR	TOTAL PGS.
3	FLA.	1753-250		

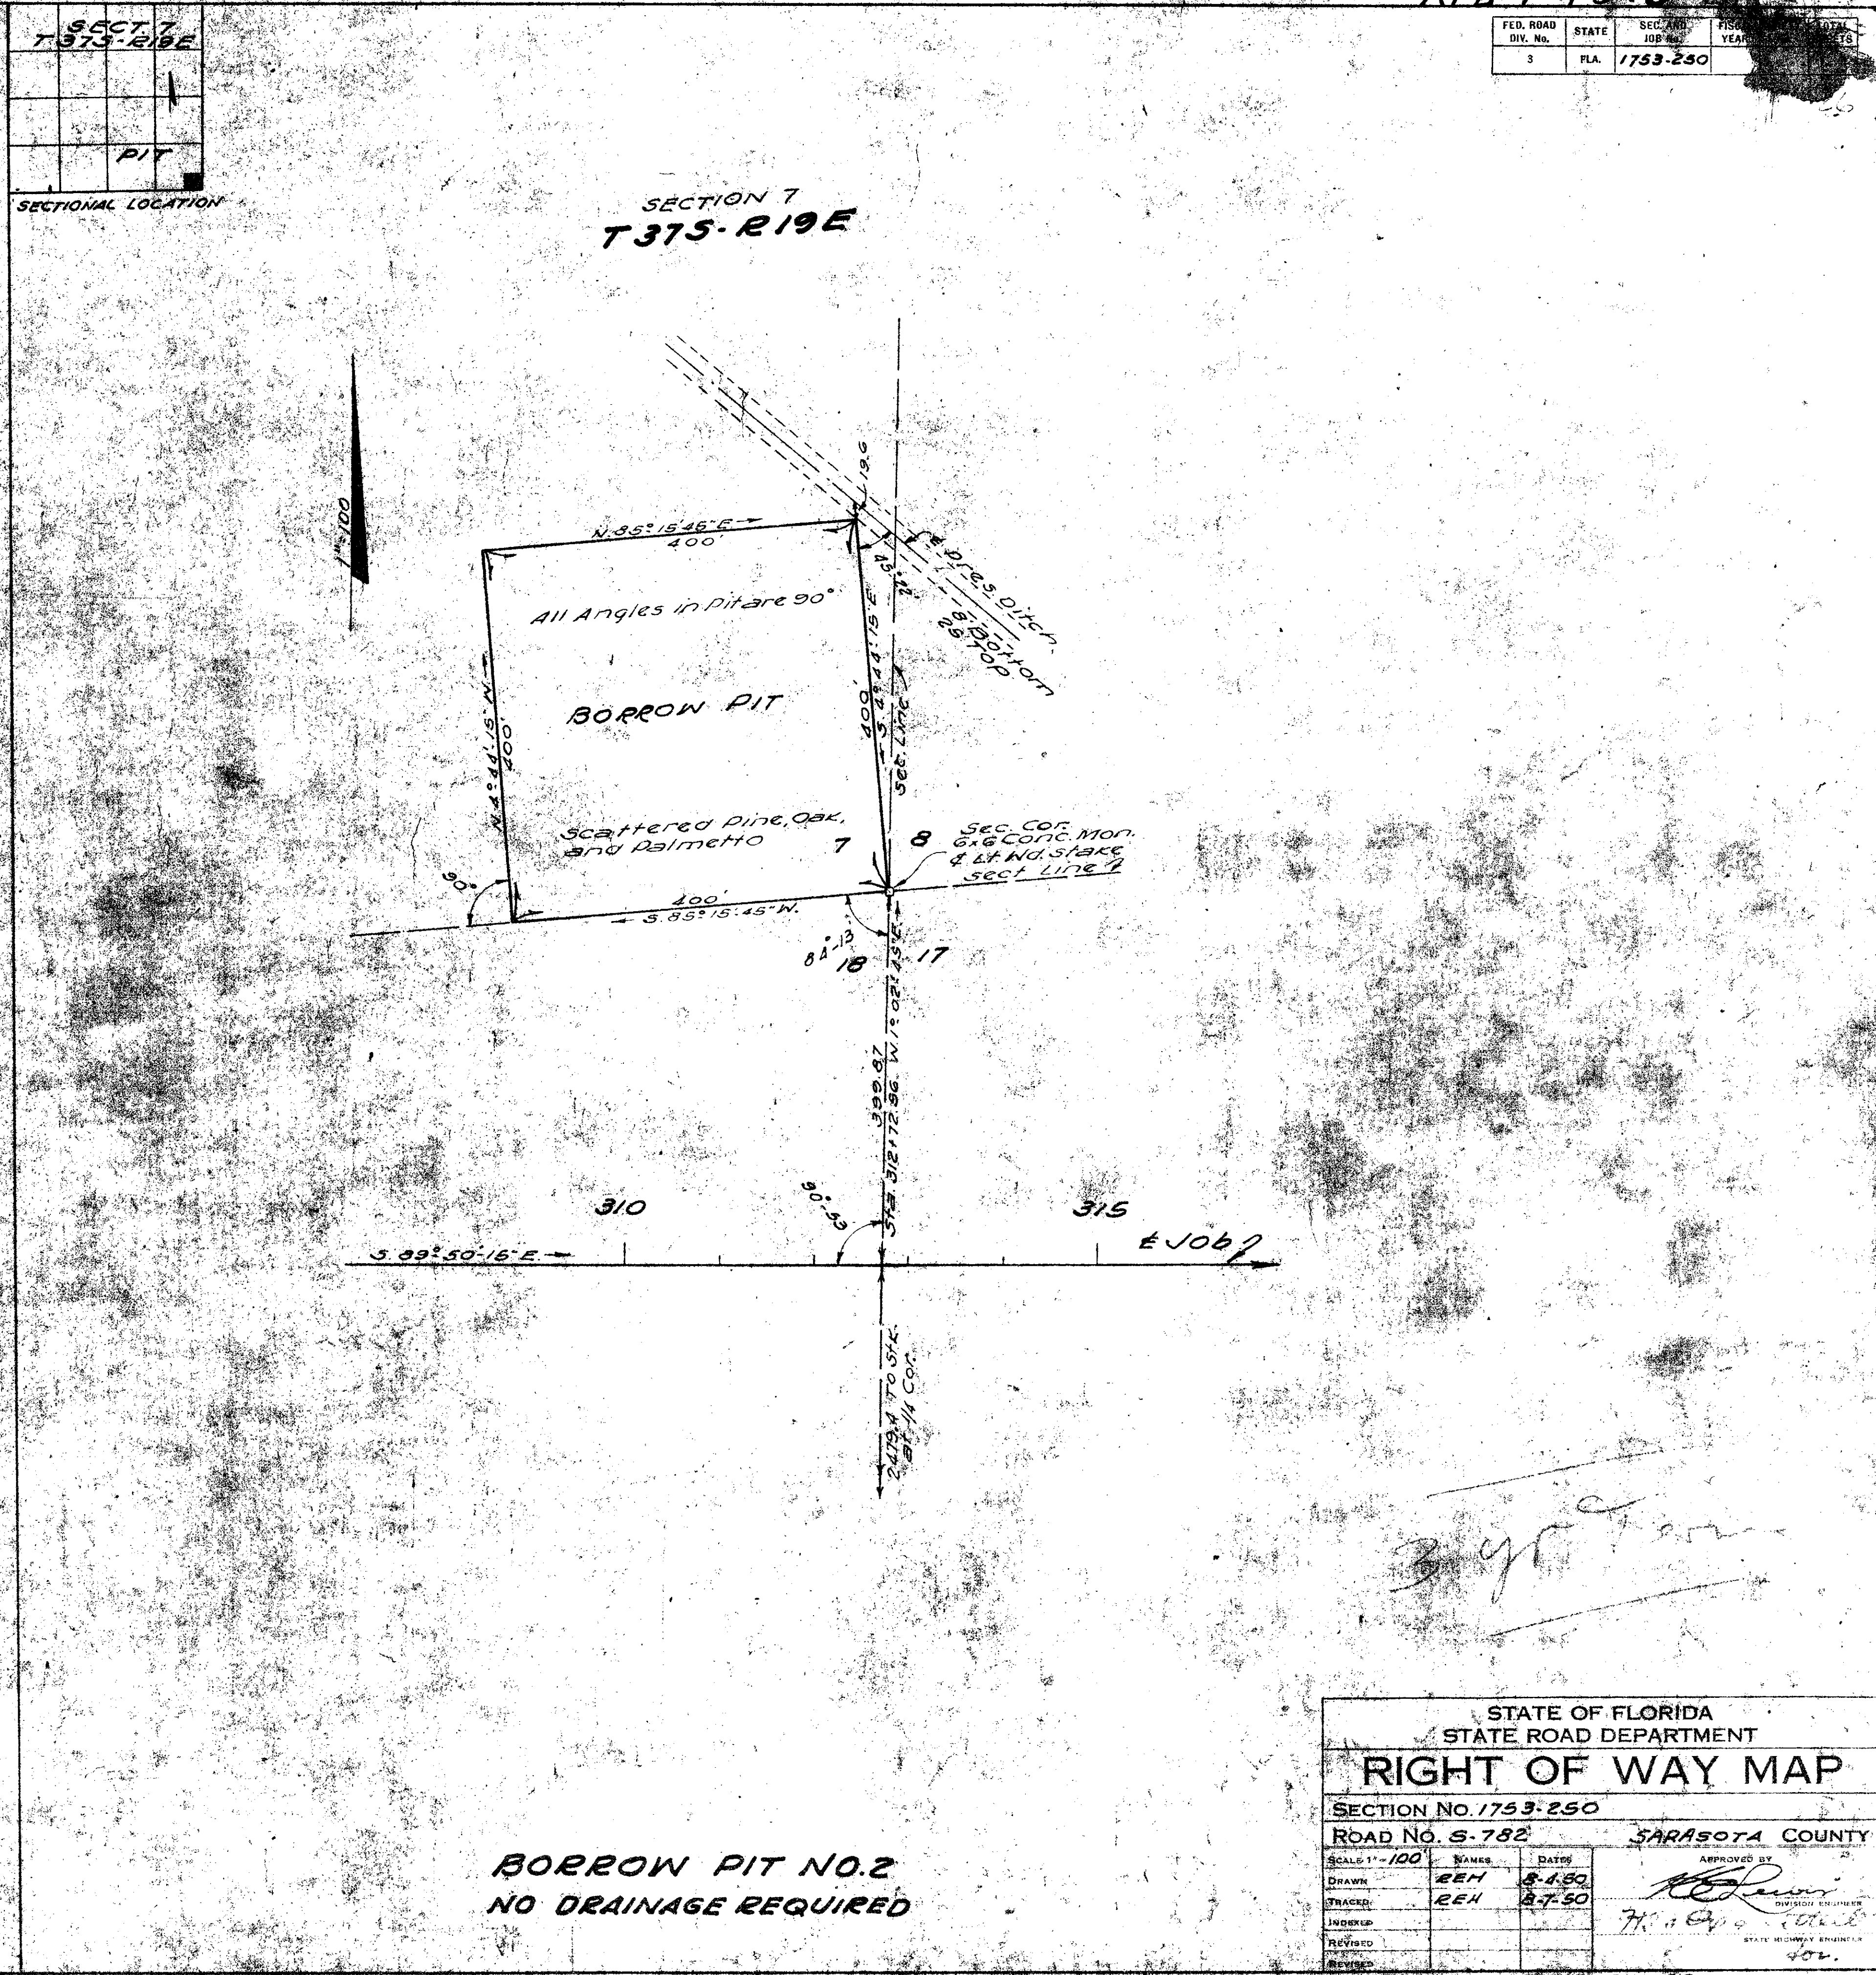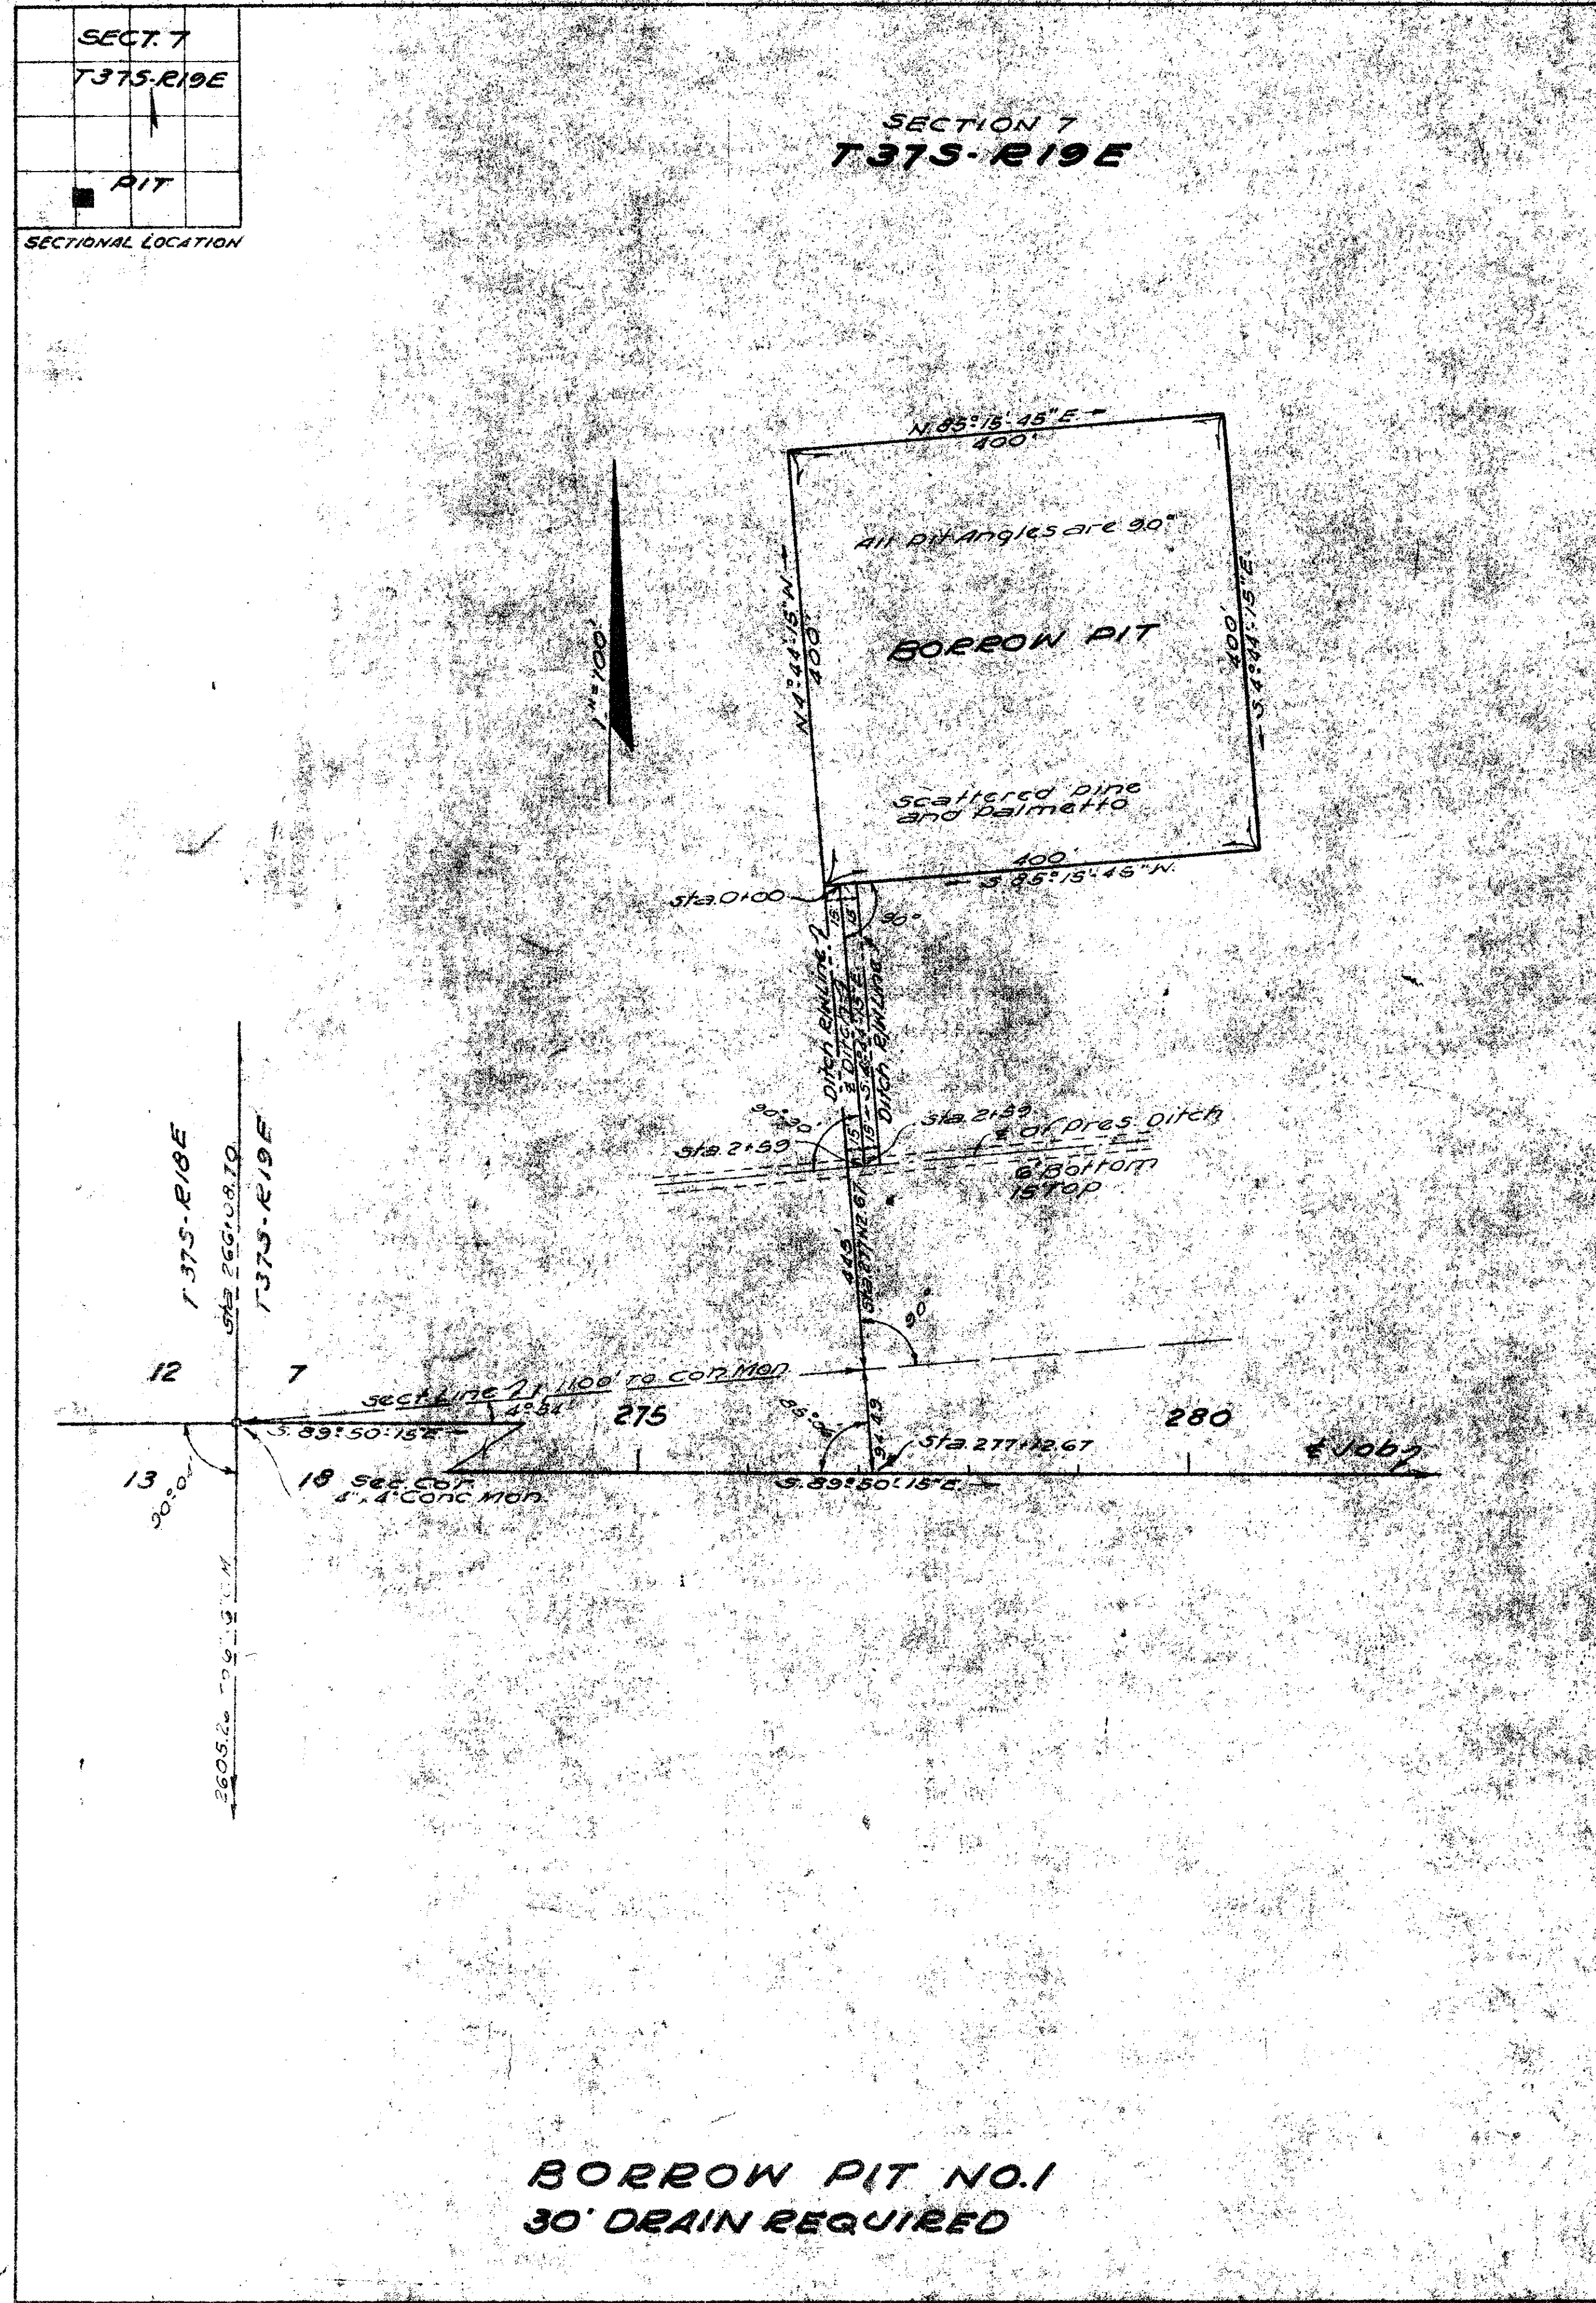

*3 yr term*

STATE OF FLORIDA STATE ROAD DEPARTMENT			
<b>RIGHT OF WAY MAP</b>			
SECTION NO. 1753-250			
ROAD NO. S-782		SARASOTA COUNTY	
SCALE 1" = 100'	NAMES	DATE	APPROVED BY
DRAWN	REN	5-4-50	<i>H. A. ...</i> STATE HIGHWAY ENGINEER
TRACED	REN	8-7-50	
INDEXED			
REVISED			
REVISION			

CHECKED P.M.E. 8-7-50