


S:\DRAWINGS\02\02024\LDJMS

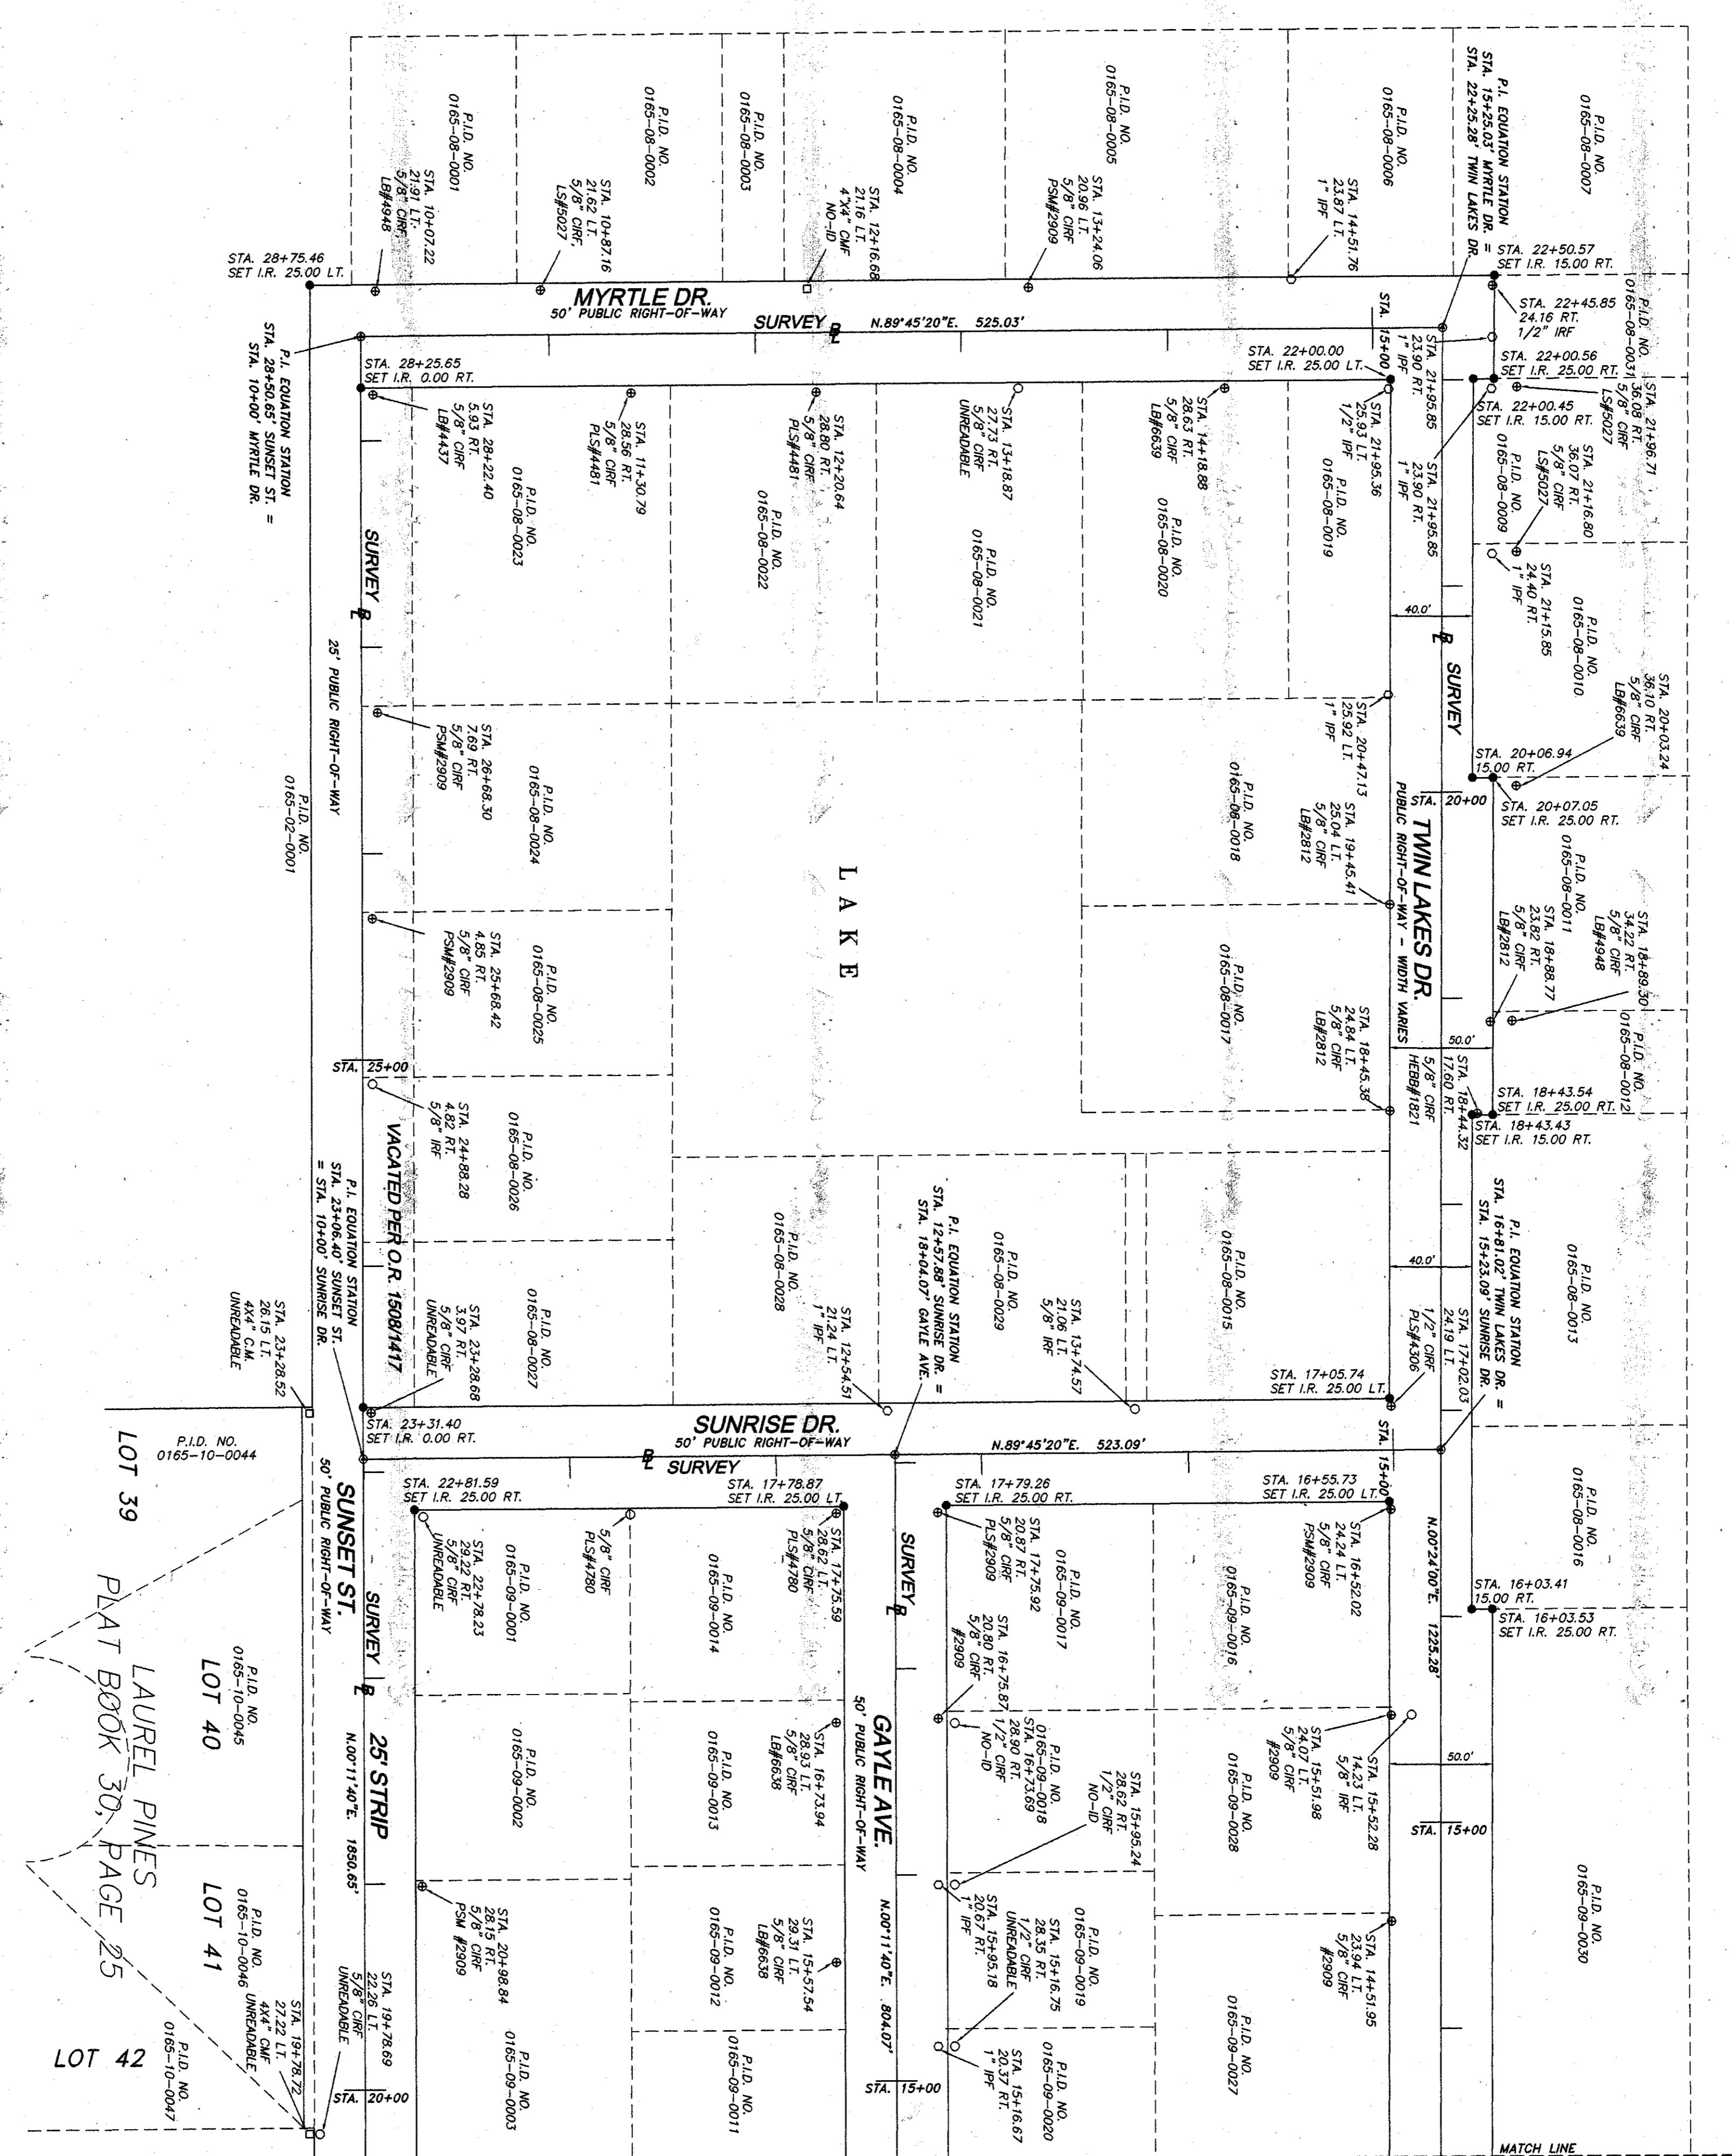


ABBREVIATION LEGEND

- F.B. = FIELD BOOK
- P.C. = POINT OF CURVATURE
- P.O.I. = POINT OF INTERSECTION
- P.L. = PROPERTY IDENTIFICATION
- P.M. = PROFESSIONAL MAPPER
- P.S.M. = PROFESSIONAL SURVEYOR
- R.N.G. = RANGE
- T.W.P. = TOWNSHIP
- F.S. = FLORIDA STATUTES (SIZE NOTED)
- I.P.F. = IRON PIPE FOUND (SIZE NOTED)
- L.B. = LICENSED SURVEYOR BUSINESS CONC. = CONCRETE
- STA. = STATION
- B. = BASELINE
- R.F.B. = RIGHT OF WAY
- LT. = LEFT
- RT. = RIGHT
- P.L. = POINT OF INTERSECTION
- C.M.F. = CONCRETE MONUMENT FOUND
- O.R.I. = OFFICIAL RECORDS
- P.R. = PLAT RECORDS
- P.S. = PLAT SURVEY
- SEC. = SECTION
- TWP. = TOWNSHIP
- R.A.C. = RANGE AND COUNTY ADMINISTRATIVE CODE
- P.A.C. = PLAT AND COUNTY ADMINISTRATIVE CODE
- I.R.F. = IRON ROD FOUND (SIZE NOTED)
- CONC. = CONCRETE
- (D) = DEED
- CRF. = BOARD OF COUNTY COMMISSIONERS
- B.C.C. = BOARD OF COUNTY COMMISSIONERS

LEGEND

- = IRON ROD SET WITH ALUM. CAP
- = STAMPED COUNTY R.A. 18 38S9
- = IRON PIPE FOUND (SIZE NOTED)
- ⊕ = IRON ROD & CAP FOUND
- = CONCRETE MONUMENT FOUND
- = IRON ROD FOUND (SIZE NOTED)
- = SET NAIL & DISK STAMPED
- = SARASOTA COUNTY SURVEY POINT

SECTION. 25, TOWNSHIP 38 SOUTH, RANGE 18 EAST

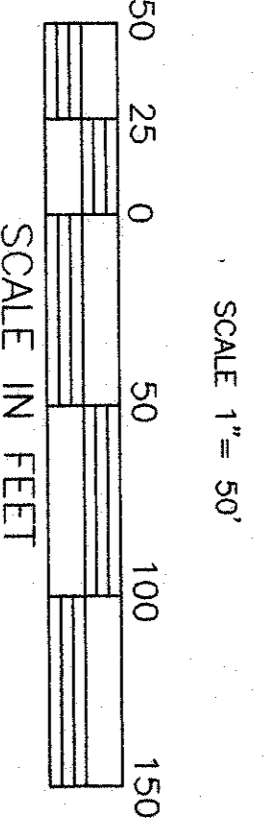

RIGHT OF WAY MAP

SARASOTA COUNTY PUBLIC WORKS BUSINESS CENTER
CONSTRUCTION SERVICES - SURVEY OPERATIONS

LAKE VIEW DRIVE & OTHER LANDS

AS DESCRIBED IN OFFICIAL RECORDS BOOK 333, PAGE 418

BY	DATE
R. DANIELS	01/29/03
G.M.F.	09/08/03
R.B.S.	01/29/03

STRAYER F.B. 323, PG. 73-80
STRAYER F.B. 328, PG. 08

PROJECT NO. 02-02-41 SHEET 2 OF 2

FILED FOR RECORD
2003 OCT - 3 PM 1:45
KAREN E. BISHOP
CLERK OF CIRCUIT COURT
SARASOTA COUNTY, FL

