


RPB 1-Pg. 103

FED. ROAD DIV. NO.	STATE	PROJECT NO.	FISCAL YEAR	SHEET NO.
3	FLA.	17060-2502		1

SEC. 34, T. 39S, R. 20E

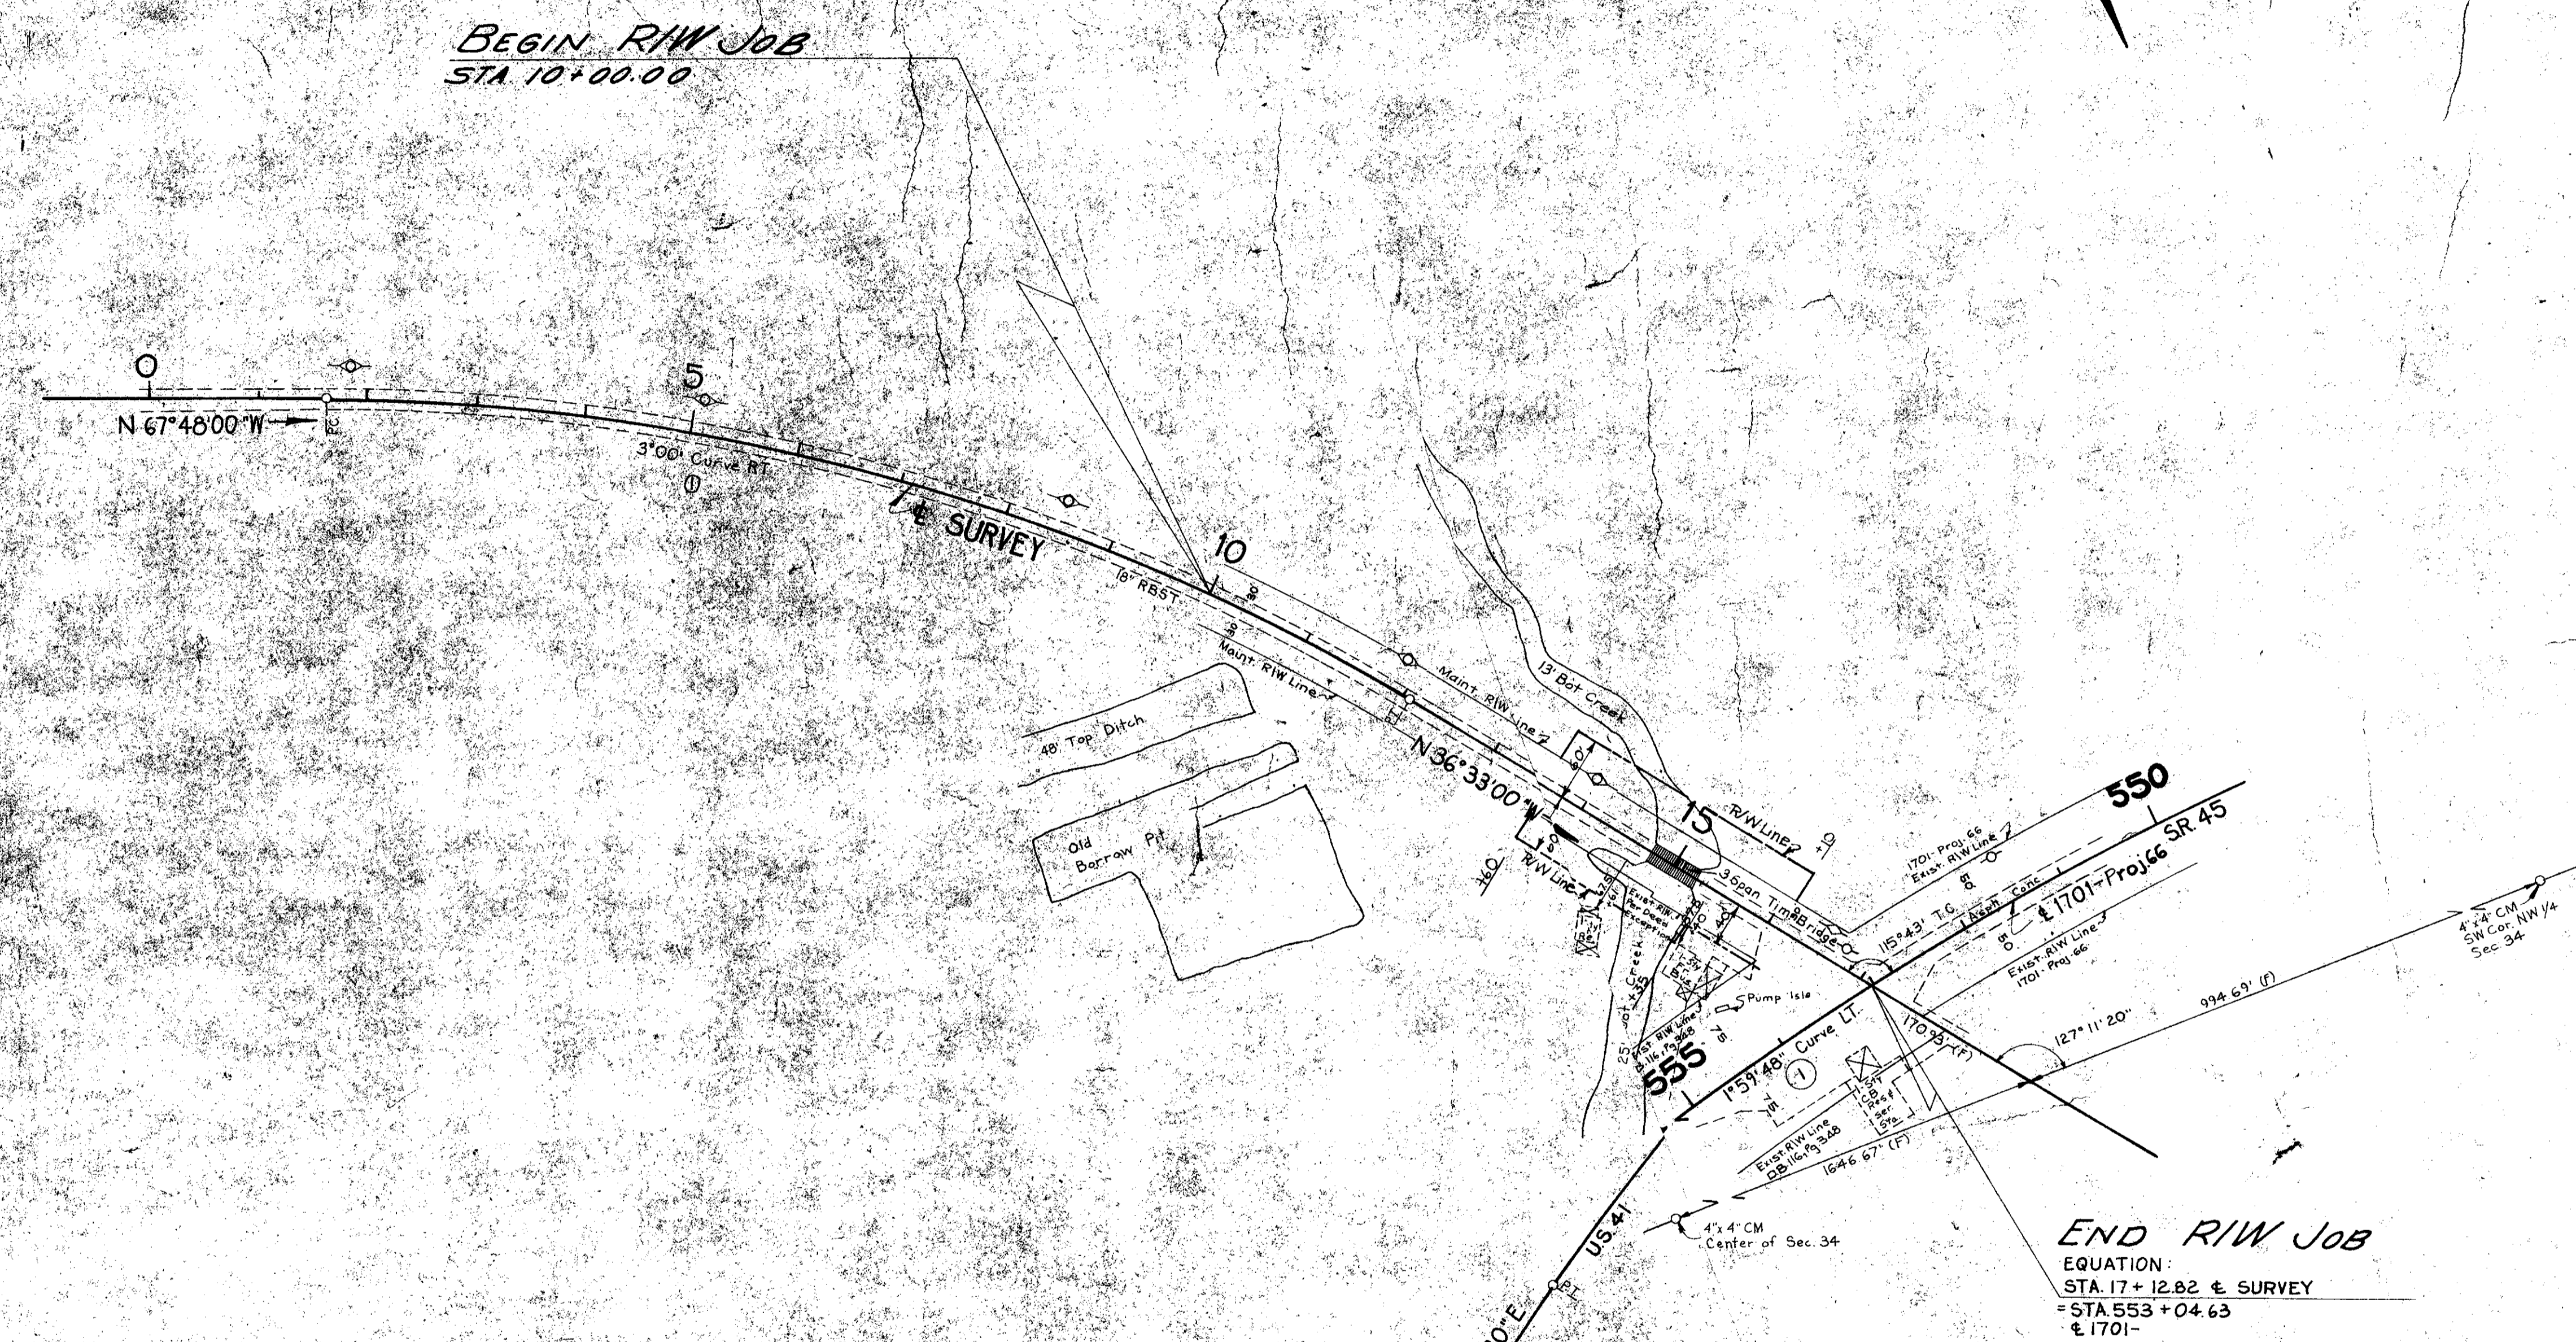

BEGIN R/W JOB  
STA 10+00.00

END R/W JOB

EQUATION:  
STA 17+12.82 ± SURVEY  
= STA 553+04.63  
± 1701-

CURVE - N° 1  
PI STA = 6+86.07  
Δ = 31° 15' 00" RT  
D = 3' 00' 00"  
T = 534.14'  
L = 1041.67'  
R = 1909.86'

PC STA = 1+61.93  
PT STA = 12+03.60

17C-  
SR. 4, US 41  
CURVE N° 1  
PI STA = 549+30.39  
Δ = 8° 31' 50" LT  
D = 1' 59' 48"  
T = 195.04'  
L = 345.37'  
R = 286.57'  
PC STA = 529.75.35  
PT STA = 564.77.72

Utilities  
Water.....City of Englewood  
Cablevision.....Sarasota-Charlotte Cablevision, Inc.  
Power.....Florida Power & Light Co.  
Telephone.....General Telephone  
Bearings Taken From 1701-

BRIDGE N° 55

Plotted From FB 860896  
(F) Indicates Field Dimension

STATE OF FLORIDA  
STATE ROAD DEPARTMENT

RIGHT OF WAY MAP

STATE ROAD NO. 777 SARASOTA COUNTY


Drawn	By	Date	Checked	By	Date
L.R.J.	R.E.T.	6-27-68	D.C.		8-12-68

T40S, R20E



ENGLEWOOD GARDENS  
PB. 4, Pg. 28A  
(No. Blk. N<sup>o</sup>s On Plat)

CREEK LANE SUBDIVISION N<sup>o</sup> 2  
Filed July 11, 1961 PB. 16, Pg. 2  
(No. Block N<sup>o</sup>s On Plat)

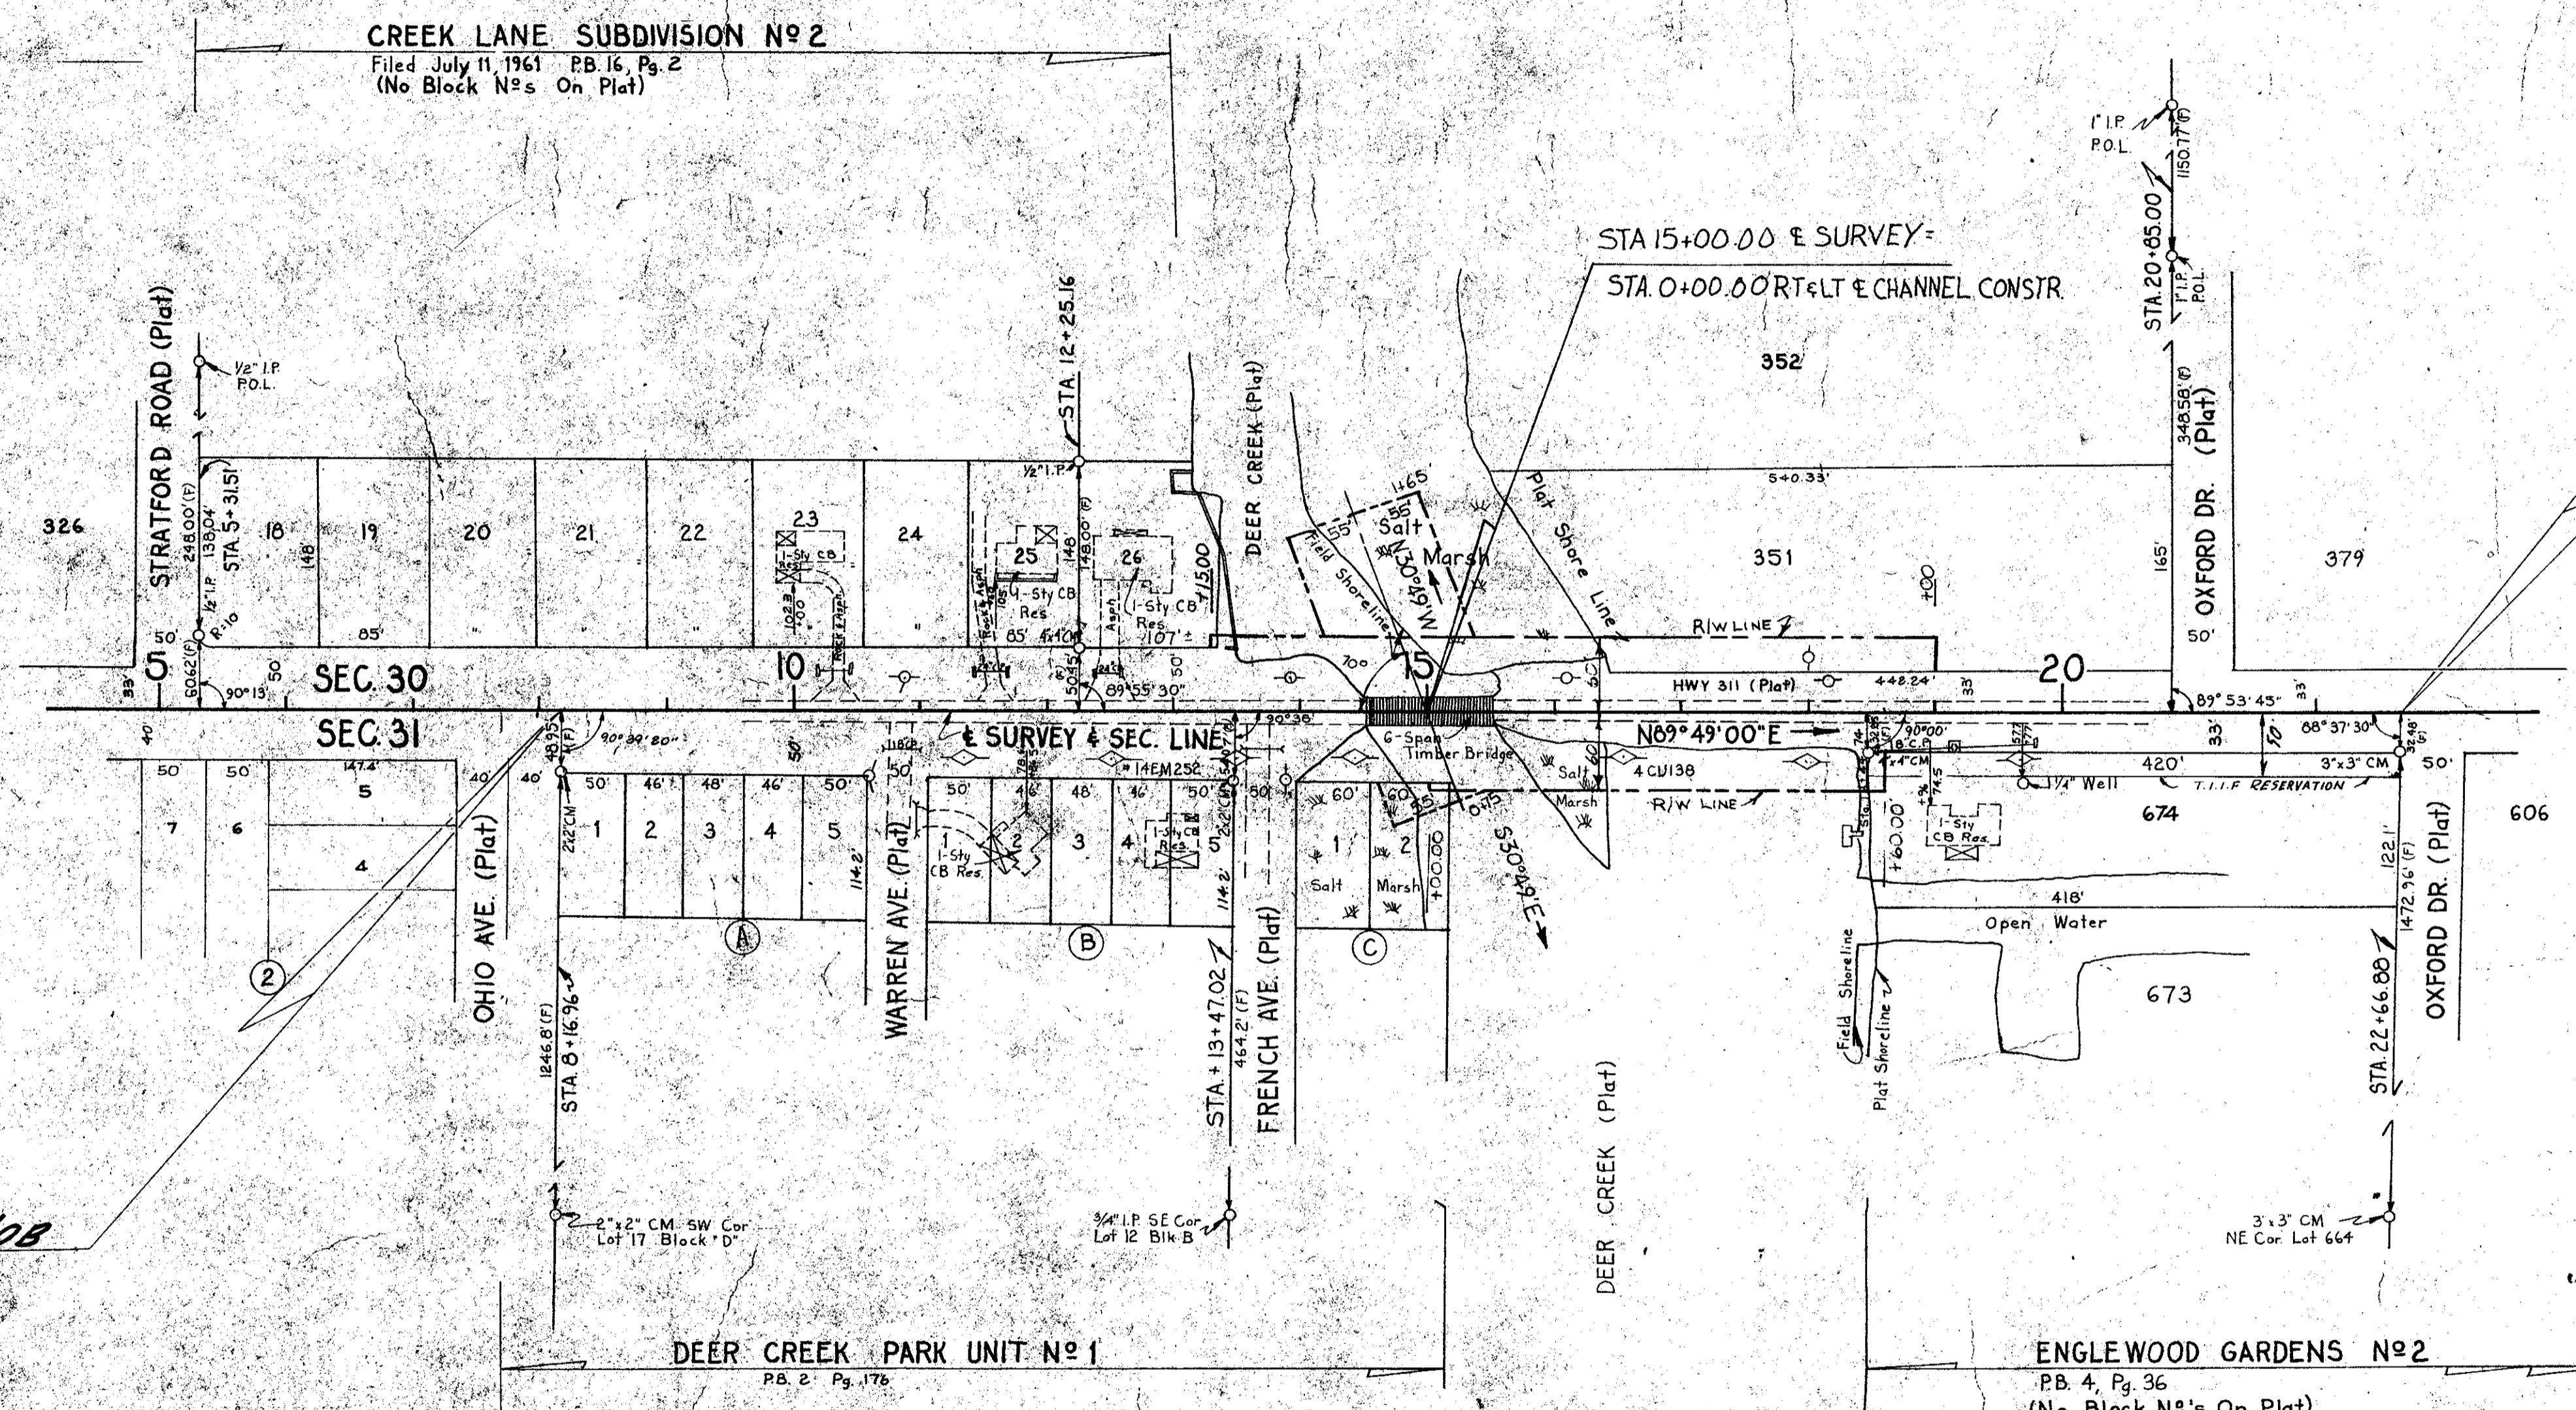

END RIW JOB  
STA. 22+66.88

BEGIN RIW JOB  
STA. 8+16.96

SUB. OF BLOCK 5 OF PROSPECT PARK  
Filed March 7, 1925 PB. 1, Pg. 150

DEER CREEK PARK UNIT N<sup>o</sup> 1  
PB. 2, Pg. 176

ENGLEWOOD GARDENS N<sup>o</sup> 2  
PB. 4, Pg. 36  
(No. Block N<sup>o</sup>s On Plat)

Utilities  
Cablevision.....Sarasota-Charlotte Cablevision, Inc.  
Power.....Florida Power & Light  
Telephone.....General Telephone  
Water.....City Of Englewood  
Bearings Taken From Creek Lane Sub N<sup>o</sup> 2  
PB. 16, Pg. 2

BRIDGE N<sup>o</sup> 56

(F) Indicates Field Dimension  
Plotted From FB. B60891

STATE OF FLORIDA STATE ROAD DEPARTMENT			
RIGHT OF WAY MAP			
STATE ROAD NO. 777		SARASOTA COUNTY	
DATE	BY	DATE	APPROVED BY
6-25-68	L.R.J.	6-26-68	<i>[Signature]</i>
6-26-68	R.E.T.	6-26-68	<i>[Signature]</i>
8-12-68	D.C.	8-12-68	<i>[Signature]</i>
DATE	BY	DATE	APPROVED BY