


FED. ROAD DIV. NO.	STATE	PROJECT NO.	YEAR	SHEET NO.
3	FLA.	17030-2901		1

SAINT ARMANDS DIVISION, THE JOHN RINGLING ESTATES
 Filed Sept. 17, 1925 P.B. 2, Pg. 30

T 36 S - R 17 E
 Scale: 1" = 60'

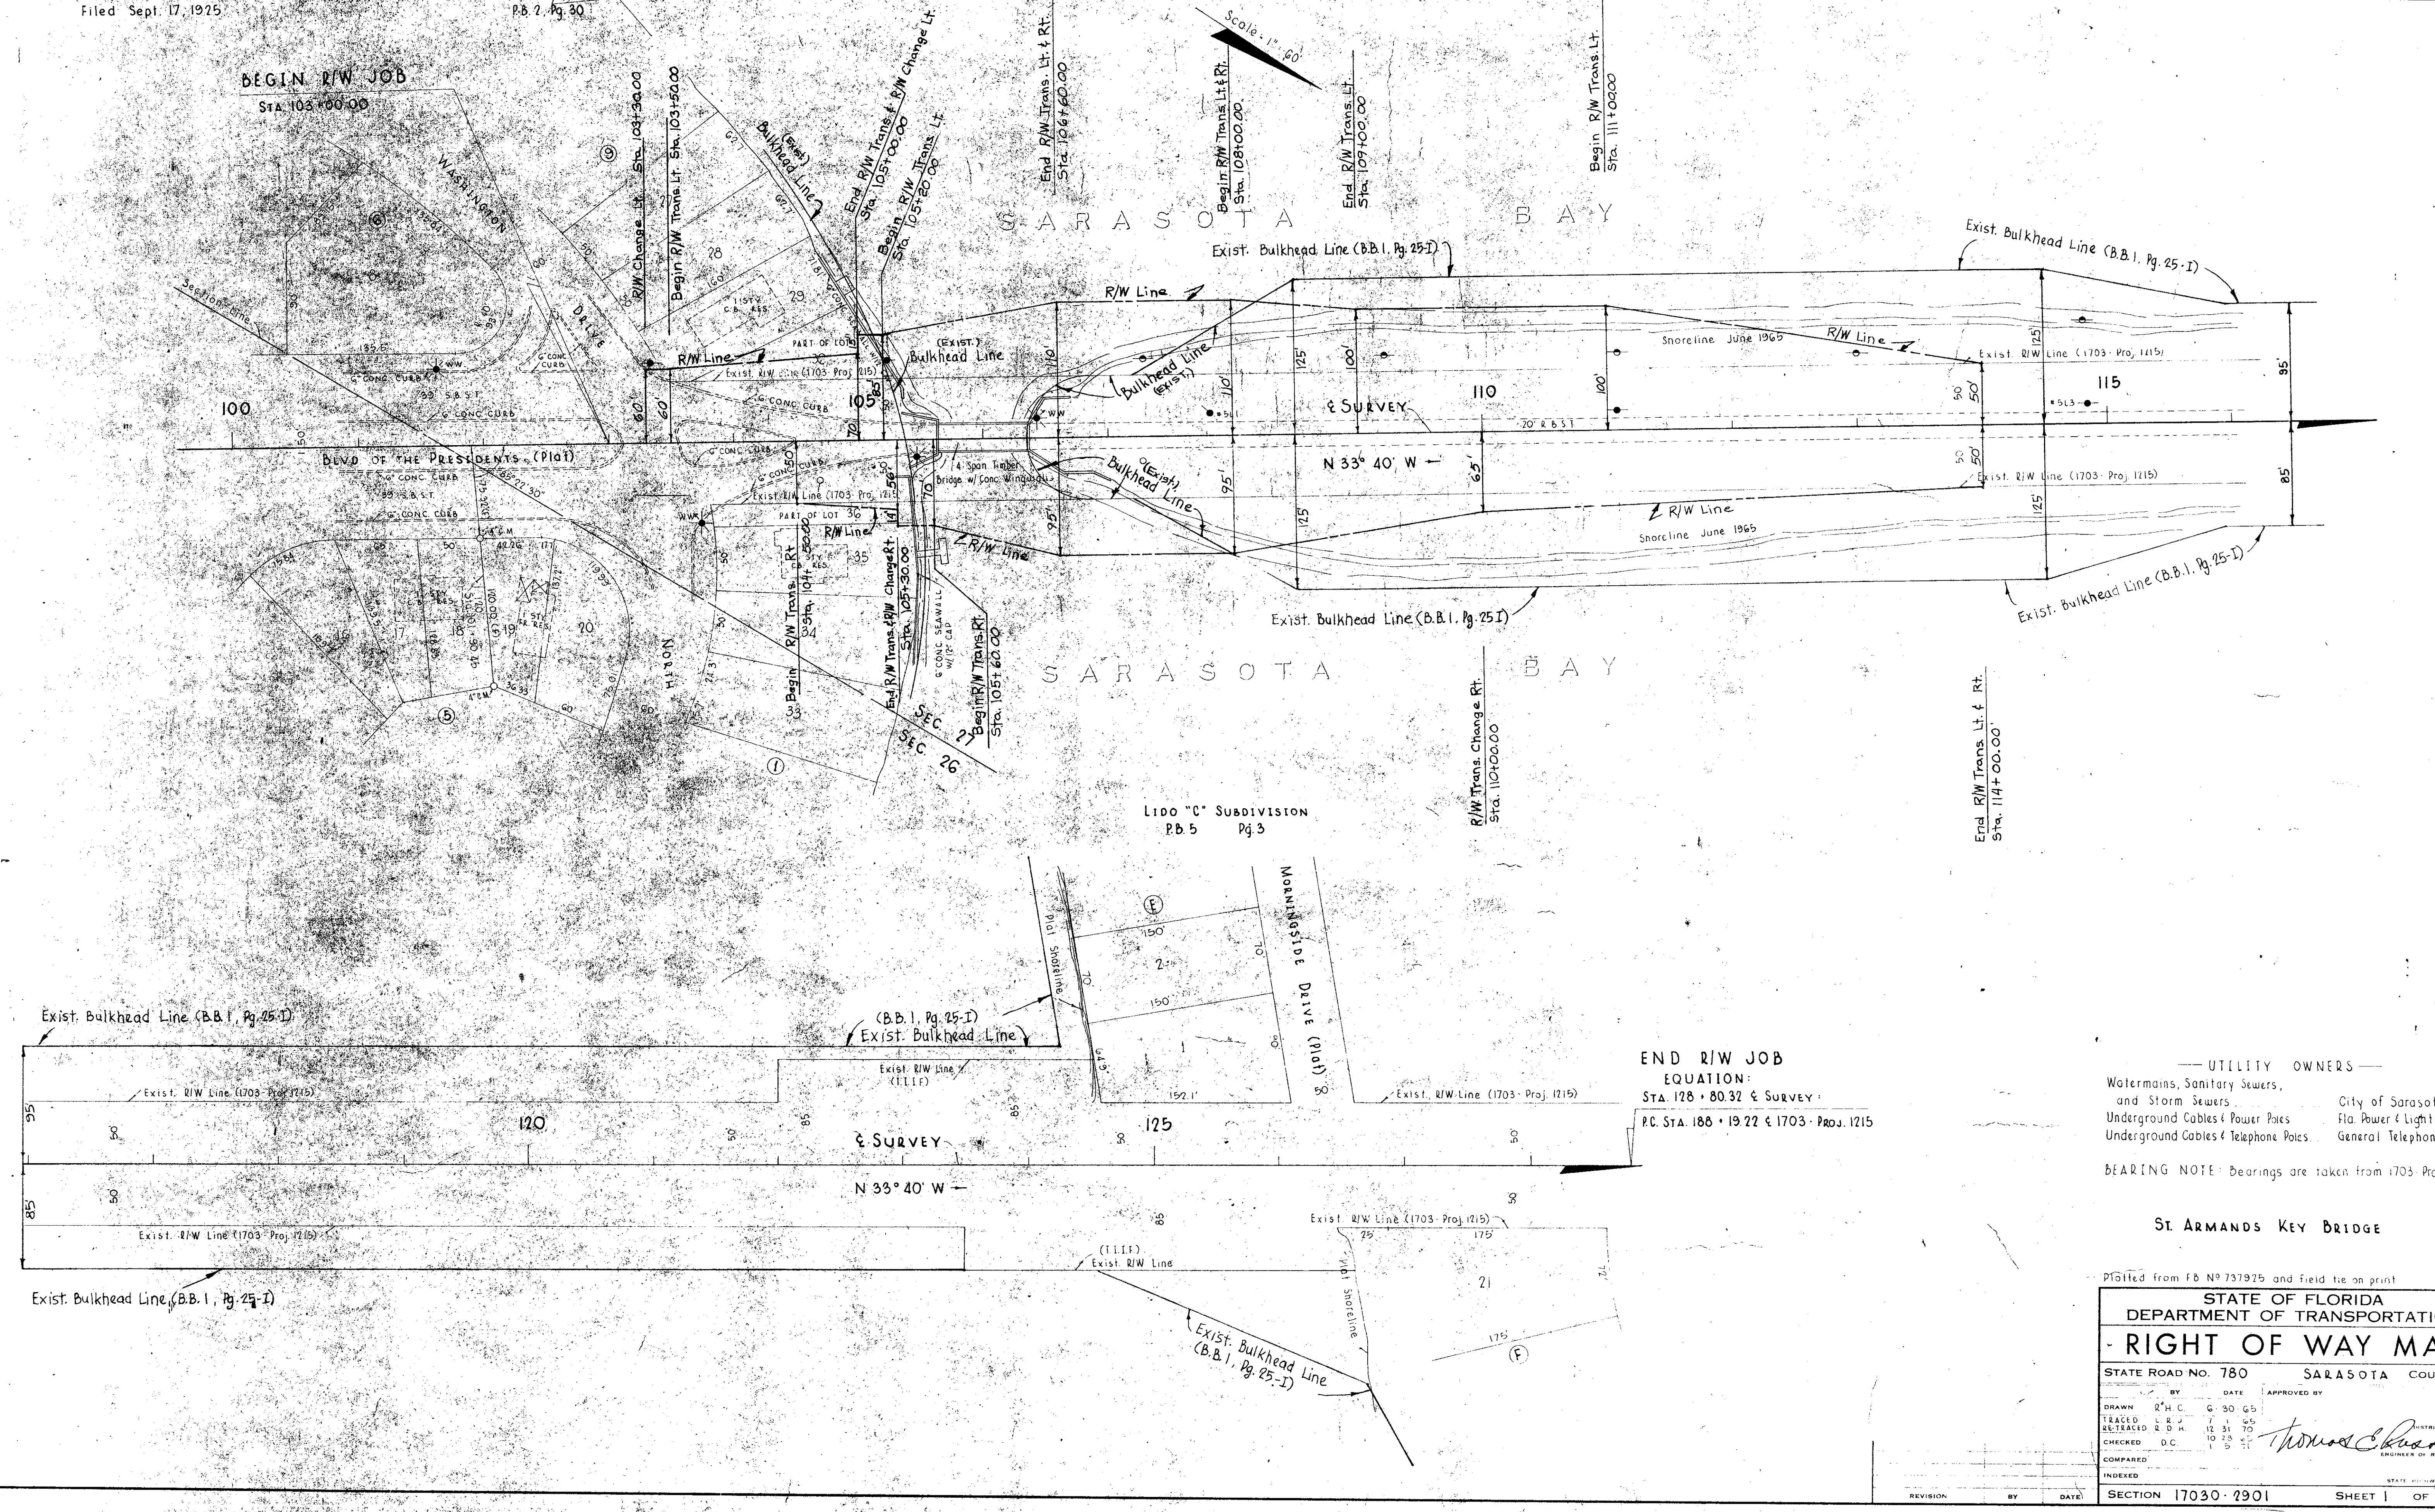

END R/W JOB
 EQUATION:
 STA. 128 + 80.32 & SURVEY
 P.C. STA. 188 + 19.22 & 1703 - PROJ. 1215

- UTILITY OWNERS
- Watermains, Sanitary Sewers, and Storm Sewers: City of Sarasota
 - Underground Cables & Power Poles: Fla. Power & Light Co.
 - Underground Cables & Telephone Poles: General Telephone Co.

BEARING NOTE: Bearings are taken from 1703 Proj. 1215

ST. ARMANDS KEY BRIDGE

Digitized from FD N° 737925 and field tie on print

STATE OF FLORIDA
 DEPARTMENT OF TRANSPORTATION
 - RIGHT OF WAY MAP

STATE ROAD NO. 780 SARASOTA COUNTY

DRAWN	R.H.C.	6-30-65	APPROVED BY	DATE
TRACED	L.R.J.	7-1-65		
ESTABLISHED	R.D.H.	12-31-70		
CHECKED	D.C.	10-23-71		
COMPARED				
INDEXED				

SECTION 17030-2901 SHEET 1 OF

129028