
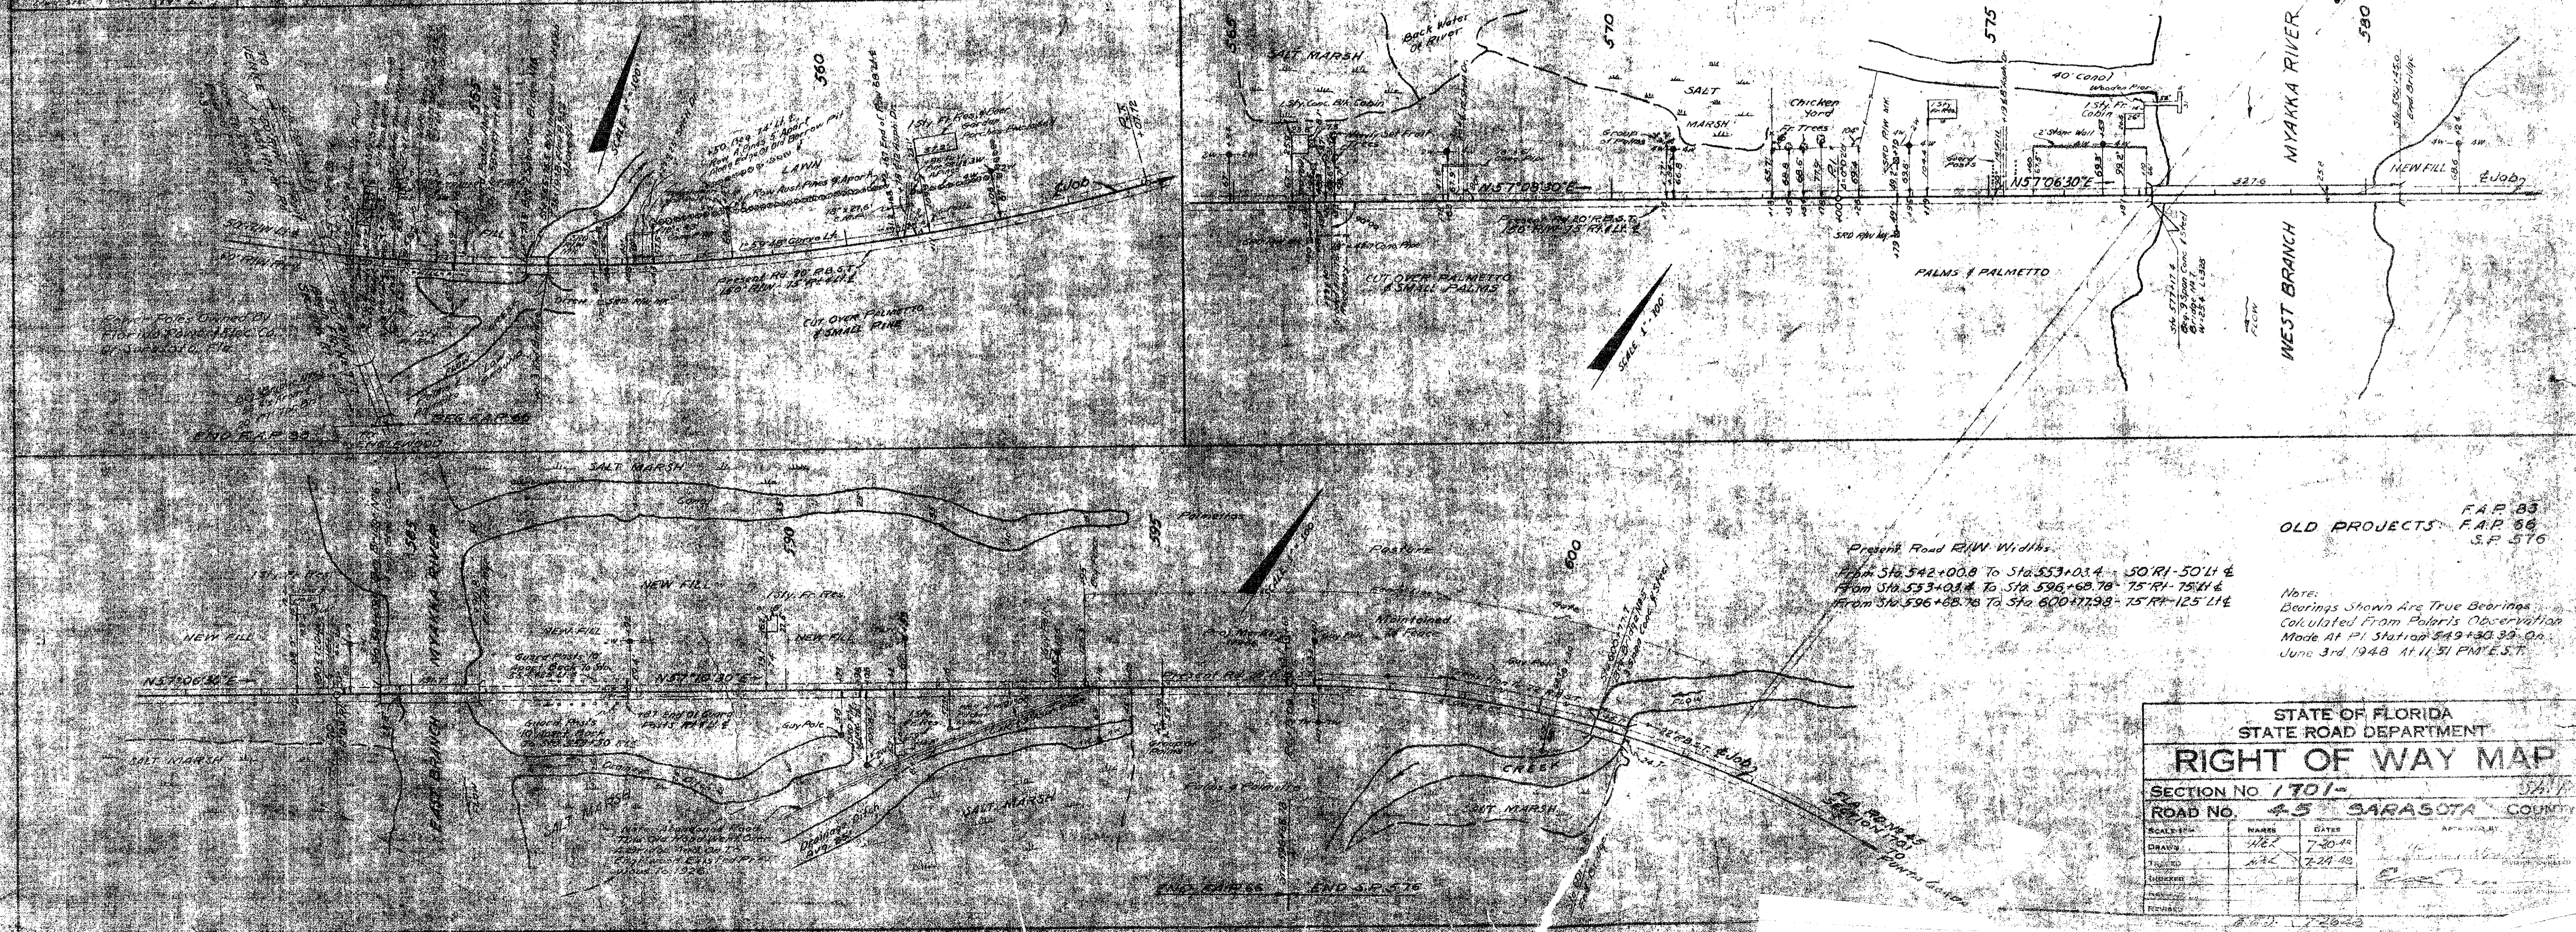


FED. ROAD DIST. NO.	STATE	SEC. AND JOB NO.	FISCAL YEAR	SHEET NO.	TOTAL SHEETS
5	FLA.	1701		2	1

T398 - R20E

SEE INSERT NO. 2, THIS SHEET

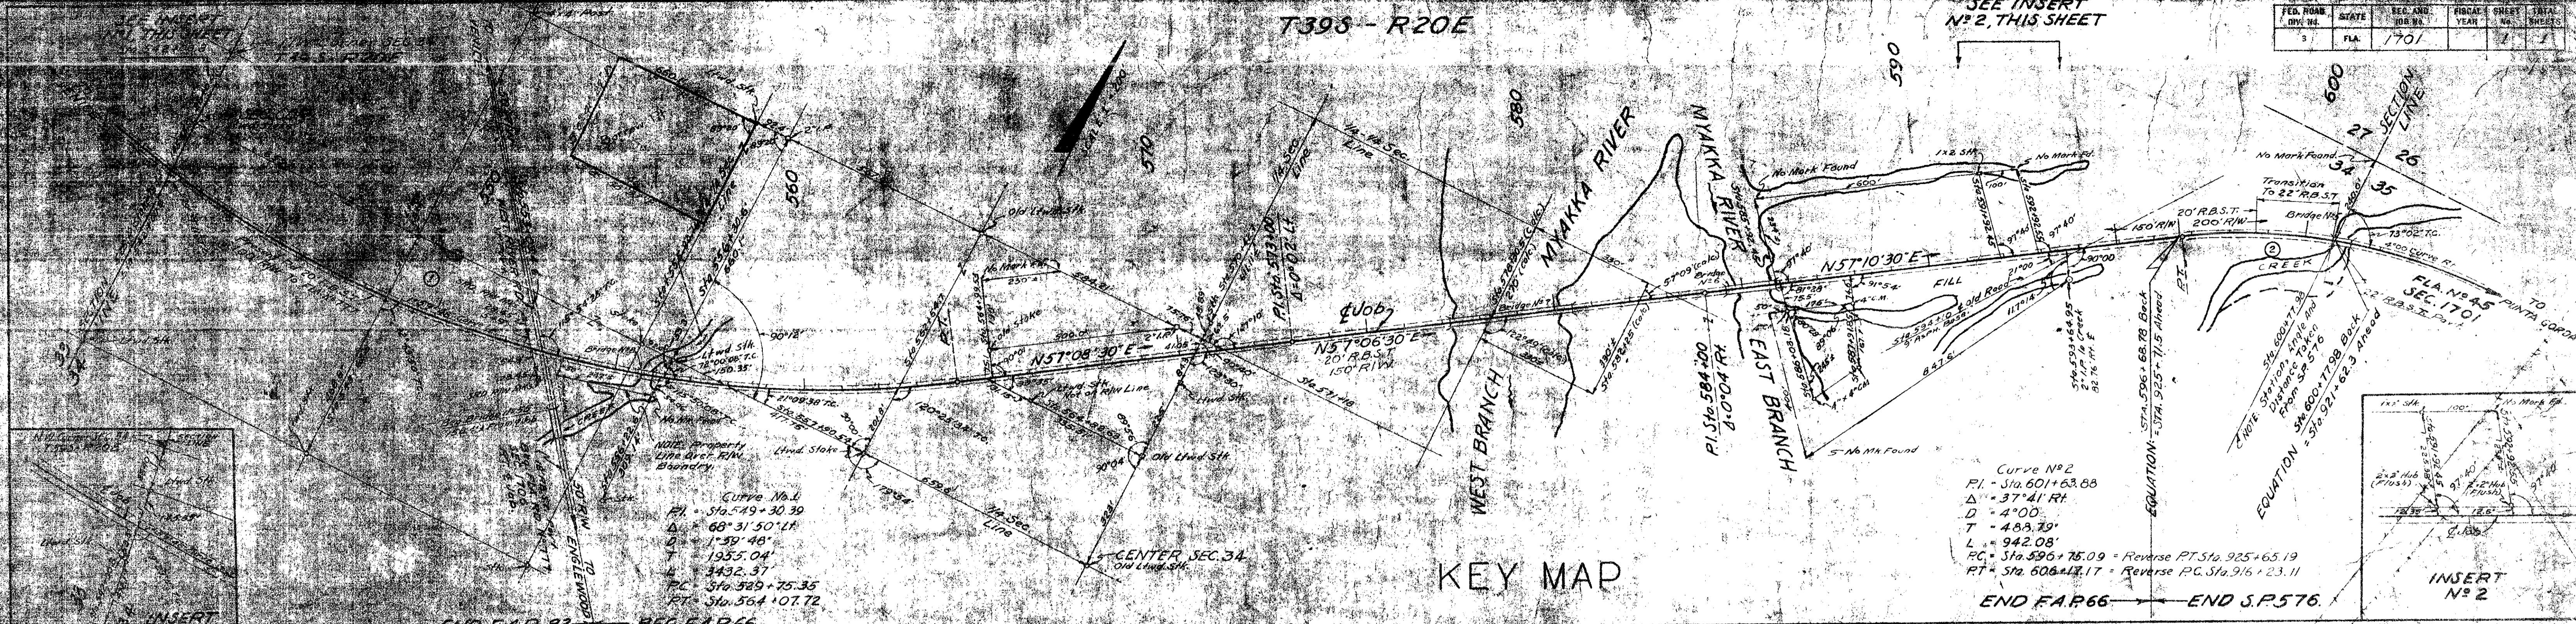

STATE OF FLORIDA STATE ROAD DEPARTMENT			
SECTION NO. 1701 - SARASOTA COUNTY			
ROAD NO. 45			
SCALE	DRAWN	DATE	APPROVED
1" = 100'	JHE	7-20-48	
	JAC	7-24-48	