


NOTE:
 This map filed for existing R/W reference only. The proposed R/W was not acquired due to lack of funding and the project was dropped.

- LEGEND**
- IRON PIPE FOUND
 - RR SPIKE FOUND
 - CONCRETE MON. FOUND
 - POWER POLE
 - TELEPHONE POLE
 - ▨ EXISTING STRUCTURES
 - EXISTING E/W
 - PROPOSED E/W
 - XXXX (REEL NUMBER)

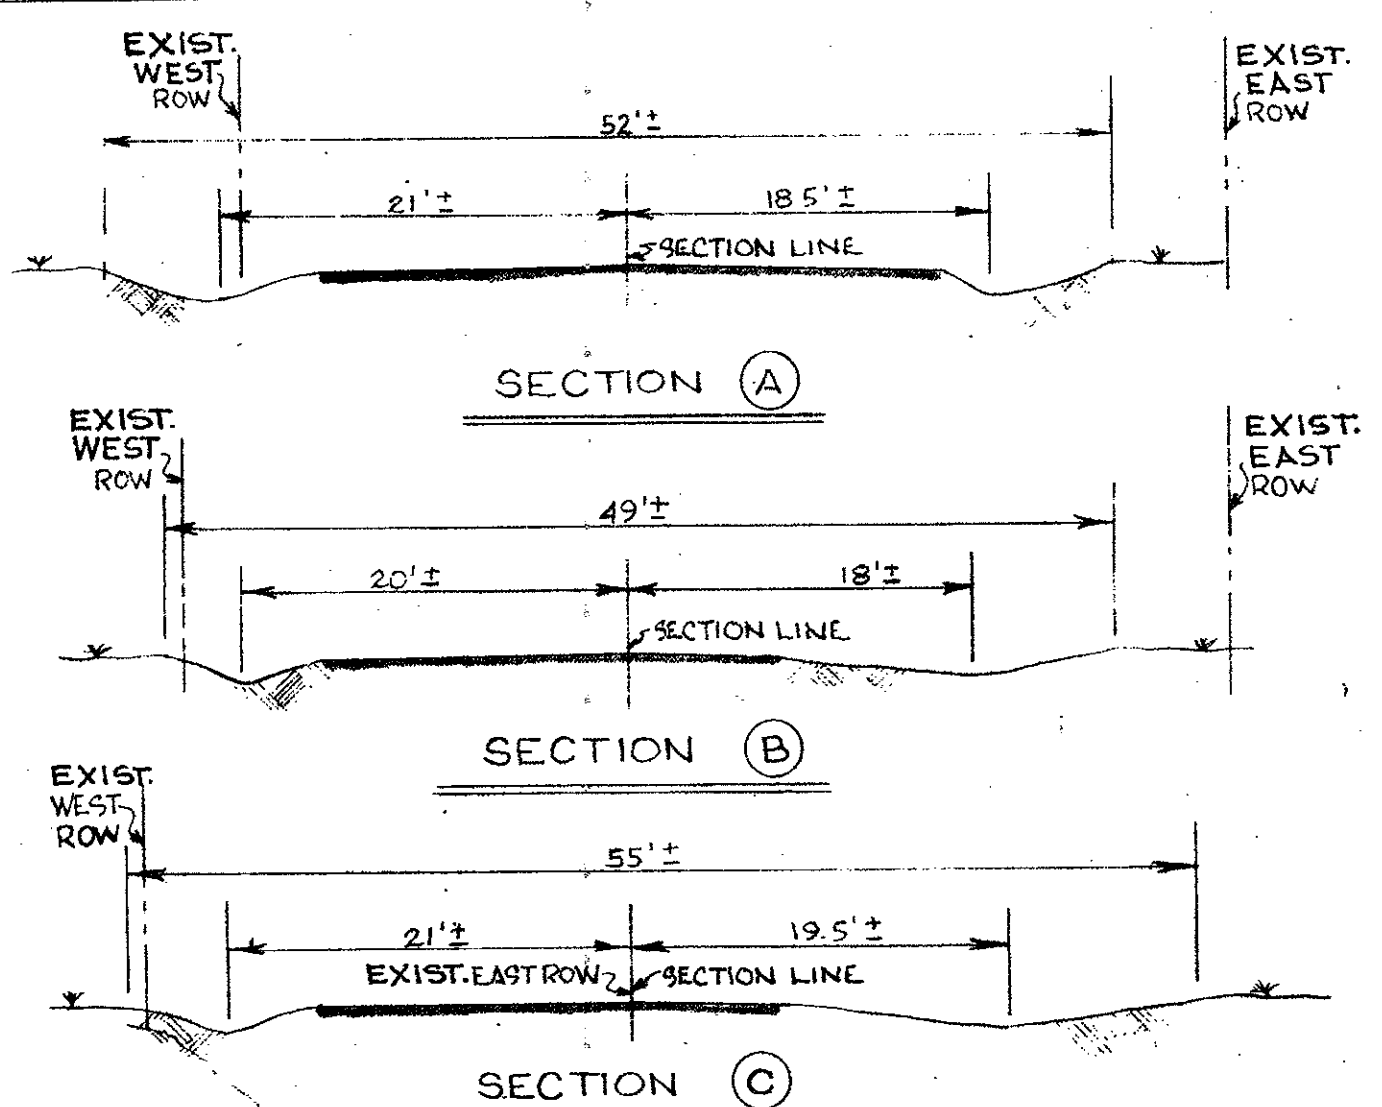

CERTIFICATE OF SURVEYOR:
 I, the undersigned Registered Land Surveyor do hereby certify that the plat herewith is a true representation of the land as shown and described and that all angles, monuments and dimensions are correct to the best of my knowledge and belief.

Charles A. O'Quinn
 Registered Land Surveyor
 Plat Cert. No. 1364

REVISIONS		SCALE:	DATE:	FOR:
LTR.	DESCRIPTION, DATE AND BY	1" = 50'	3.4.84	BOARD OF COUNTY COMMISSIONERS SARASOTA COUNTY, FLORIDA
	See Note 3/15/84 SH	DESIGNED BY:	DRAWN BY:	RIGHT OF WAY ACQUISITION SURVEY TUTTLE AVE. FROM SARASOTA CITY LIMITS TO 27th ST.
		C.A.O.	ddg	
		CHECKED BY:		
		APPROVED BY:		SMALLY-WELFORD & NALVEN, CONSULTING ENGINEERS - SARASOTA, FLORIDA
		PROJECT NO. DRAWING NUMBER	889	889 E-2