



FED. ROAD DIV. NO.	STATE	PROJECT NO.	FISCAL YEAR	SHEET NO.
3	FLA.	17508-2001		2

7365-R20E
SCALE: 100'

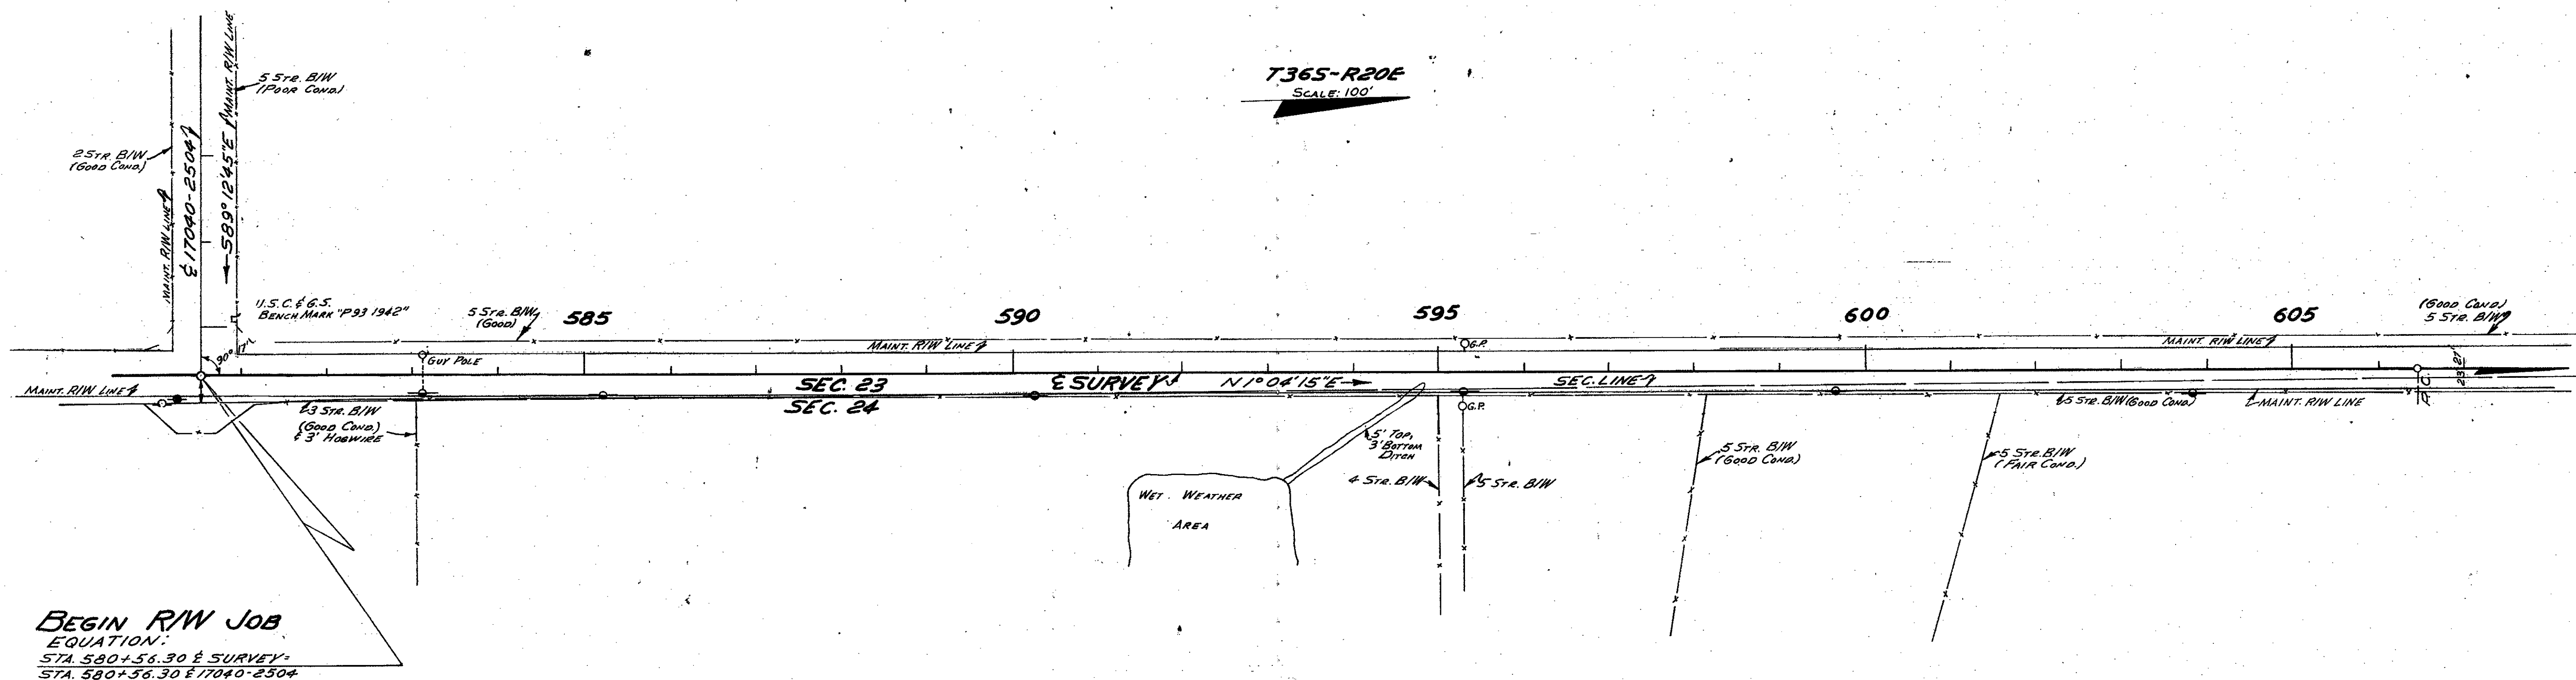


BEGIN R/W JOB
EQUATION:
STA. 580+56.30 E SURVEY
STA. 580+56.30 E 17040-2504

INSERT
(F) INDICATES FIELD DIMENSION

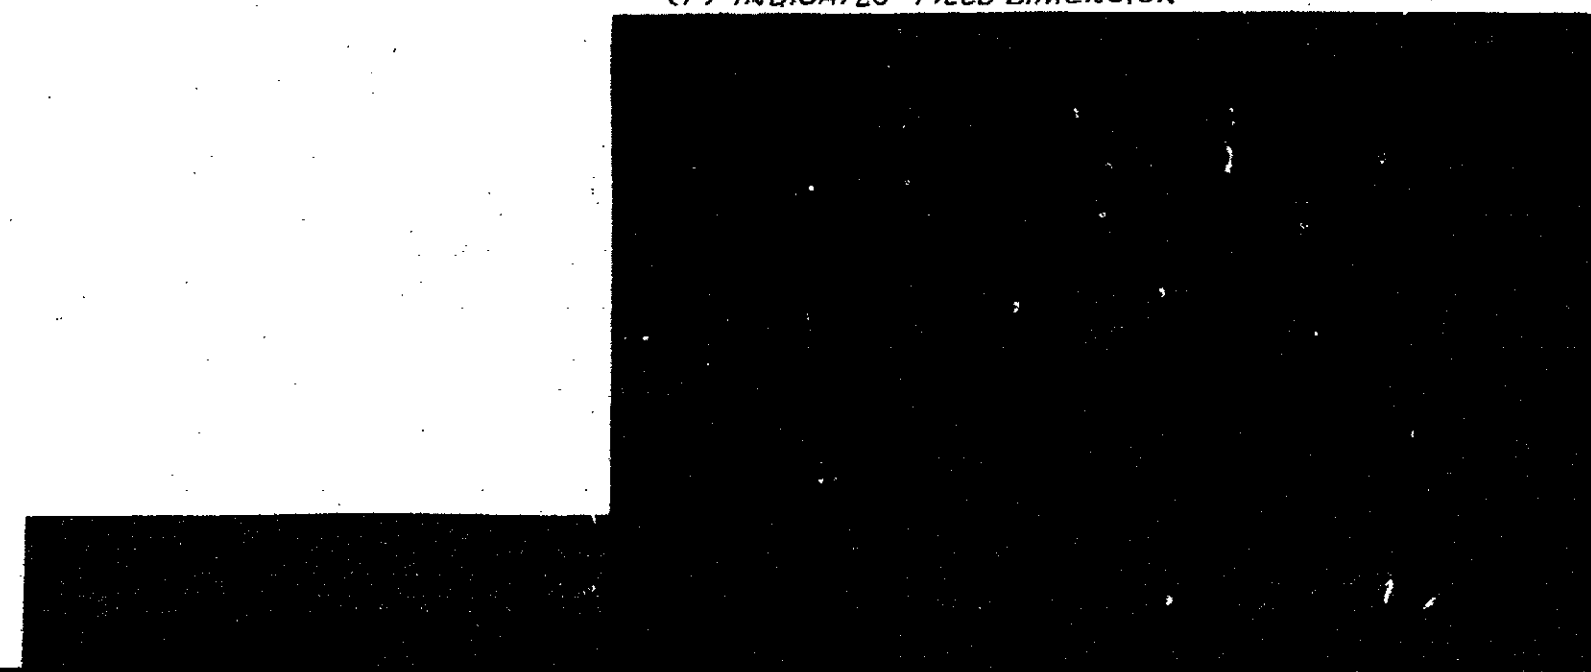


FED. ROAD DIV. NO.	STATE	PROJECT NO.	FISCAL YEAR	SHEET NO.
3	FLA.	17508-2601		3

T365 - R20E
SCALE=100'

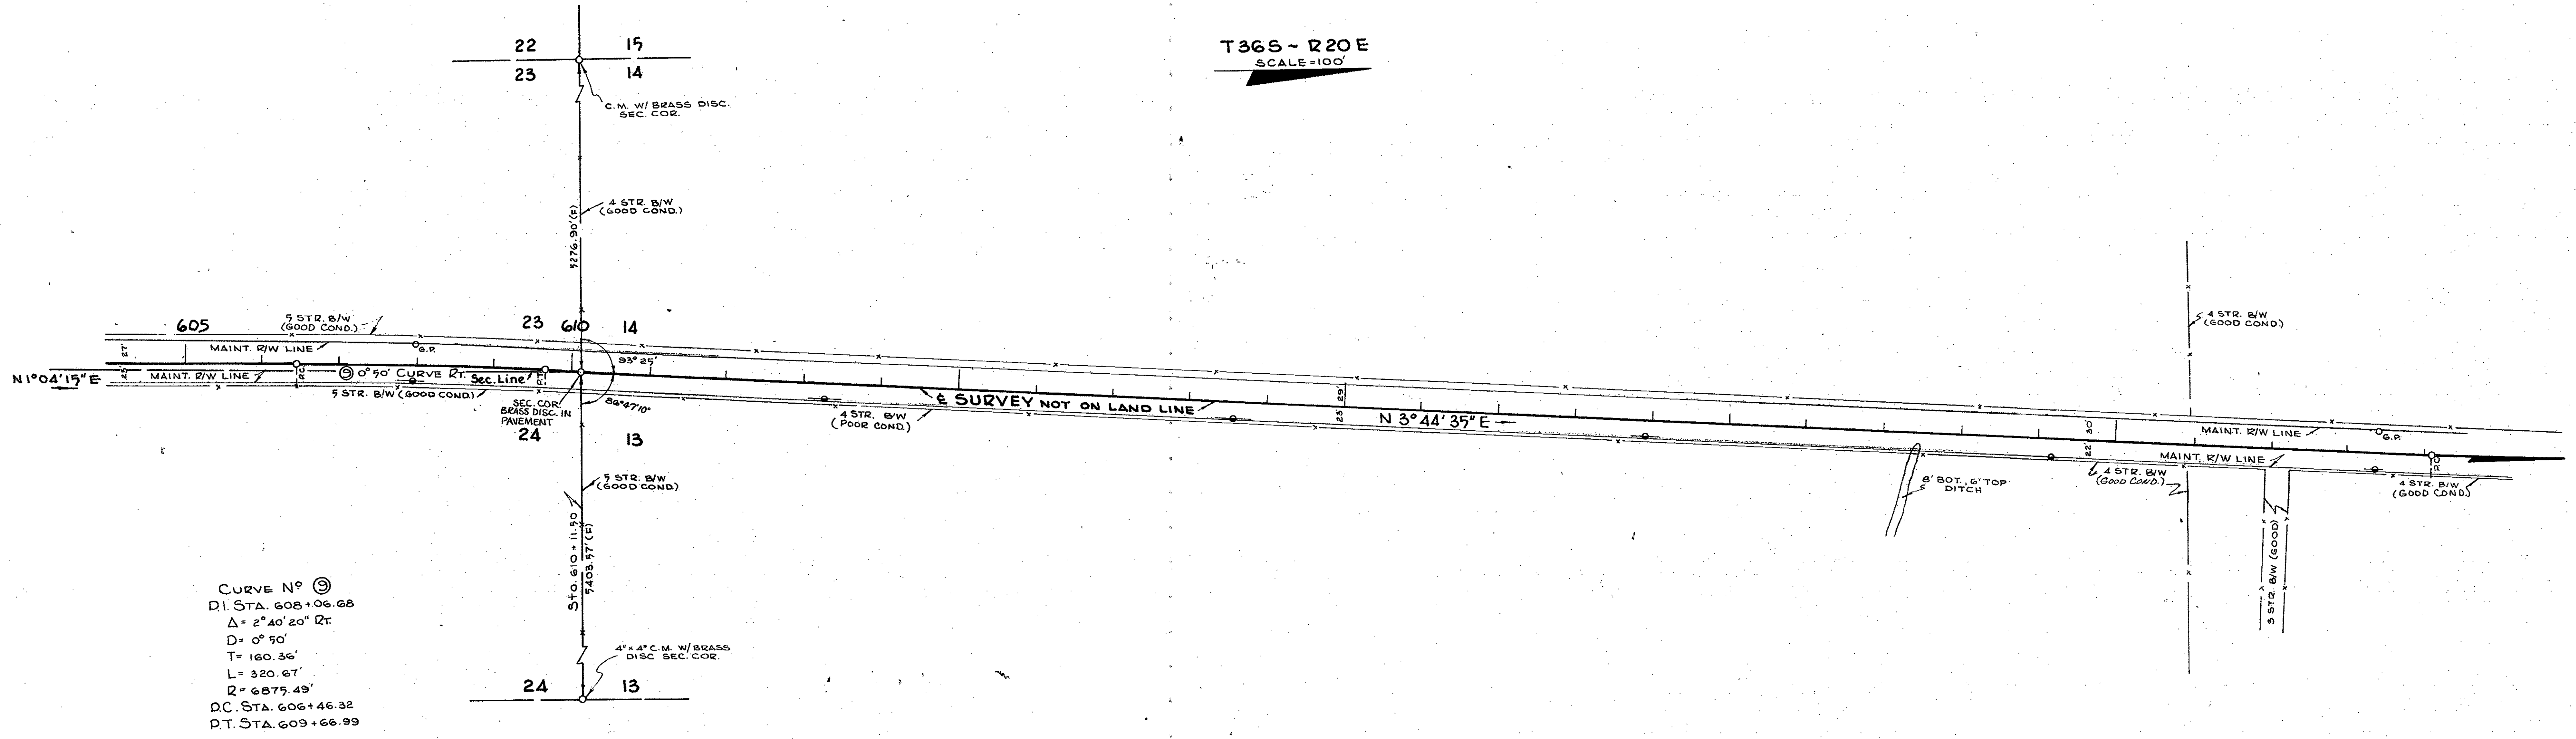

CURVE N^o ⑨
 P.I. STA. 608+06.68
 $\Delta = 2^{\circ} 40' 20''$ Rt.
 $D = 0^{\circ} 50'$
 $T = 160.36'$
 $L = 320.67'$
 $R = 6875.49'$
 P.C. STA. 606+46.32
 P.T. STA. 609+66.99

T365 - R20E
SCALE=100'

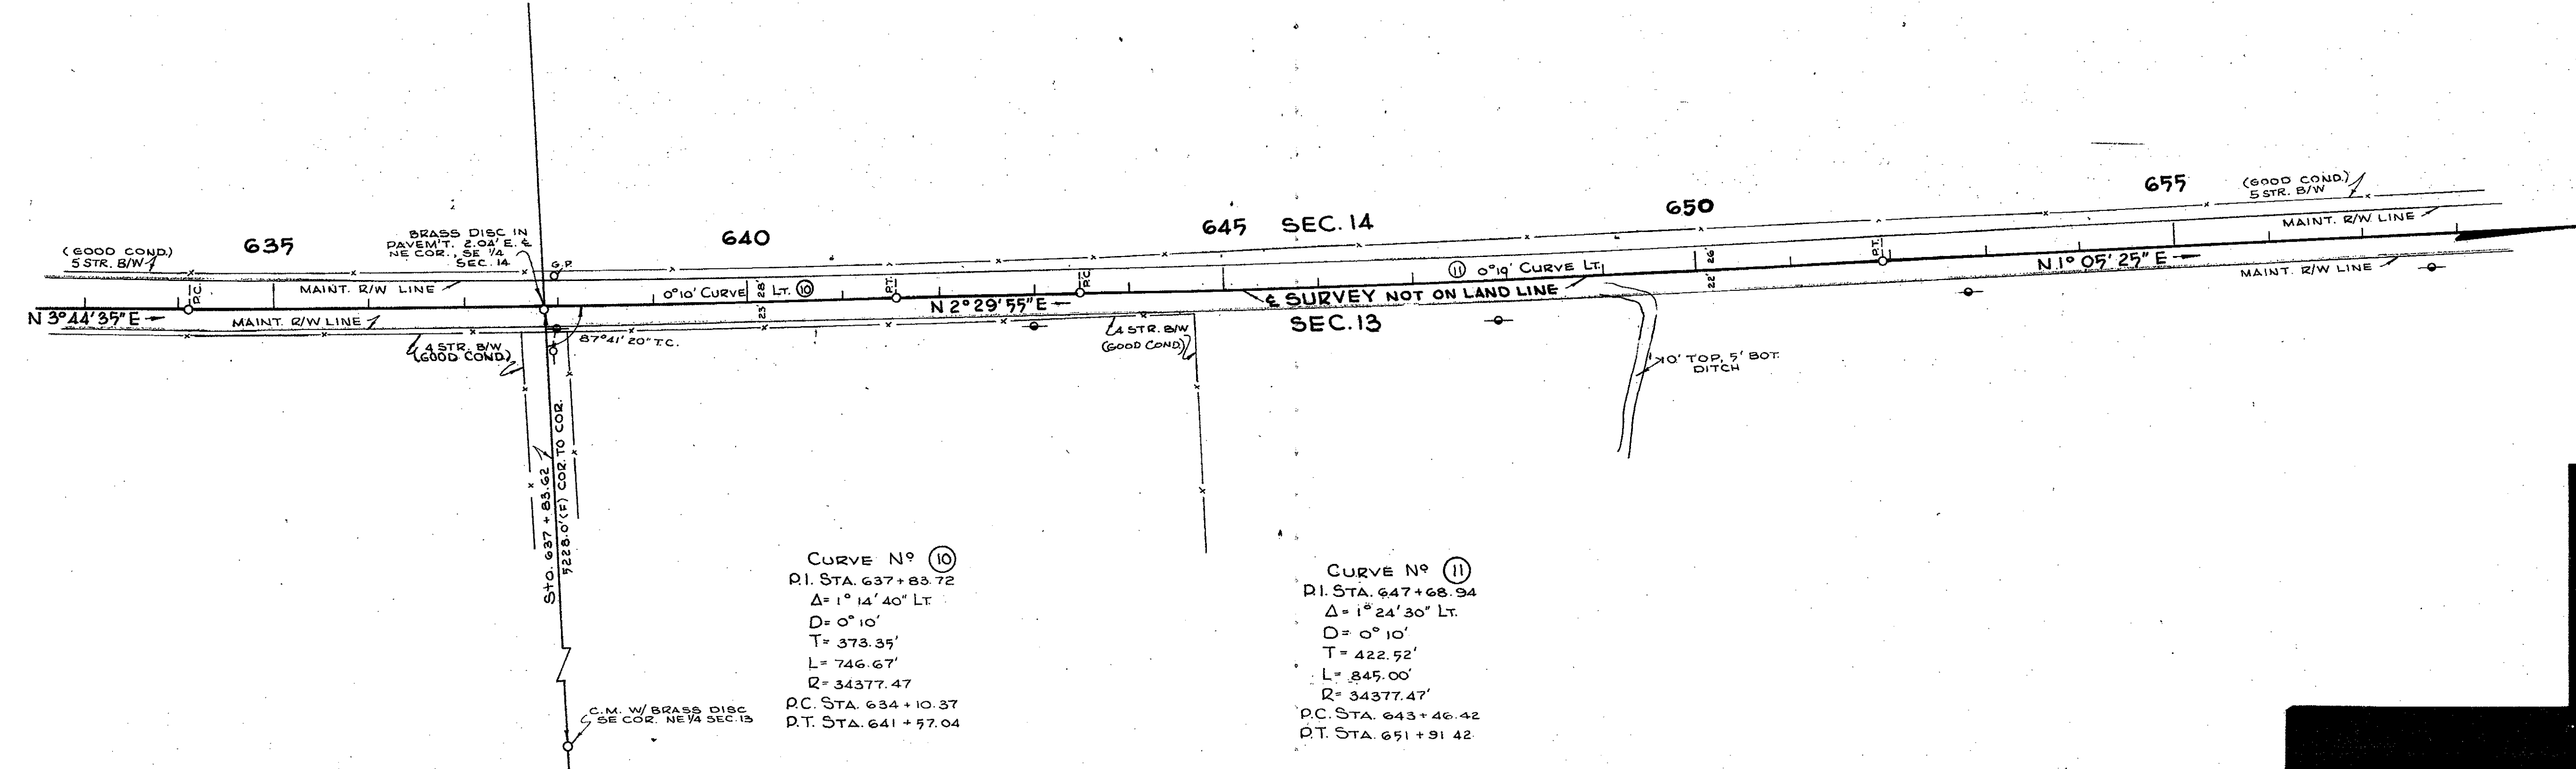



CURVE N^o ⑩
 P.I. STA. 637+83.72
 $\Delta = 1^{\circ} 14' 40''$ Lt.
 $D = 0^{\circ} 10'$
 $T = 373.35'$
 $L = 746.67'$
 $R = 34377.47'$
 P.C. STA. 634+10.37
 P.T. STA. 641+57.04

CURVE N^o ⑪
 P.I. STA. 647+68.94
 $\Delta = 1^{\circ} 24' 30''$ Lt.
 $D = 0^{\circ} 10'$
 $T = 422.52'$
 $L = 845.00'$
 $R = 34377.47'$
 P.C. STA. 643+46.42
 P.T. STA. 651+91.42

INSERT

(F) INDICATES FIELD DIMENSION



FED. ROAD DIV. NO.	STATE	PROJECT NO.	FISCAL YEAR	SHEET NO.
3	FLA.	17508-2601		4

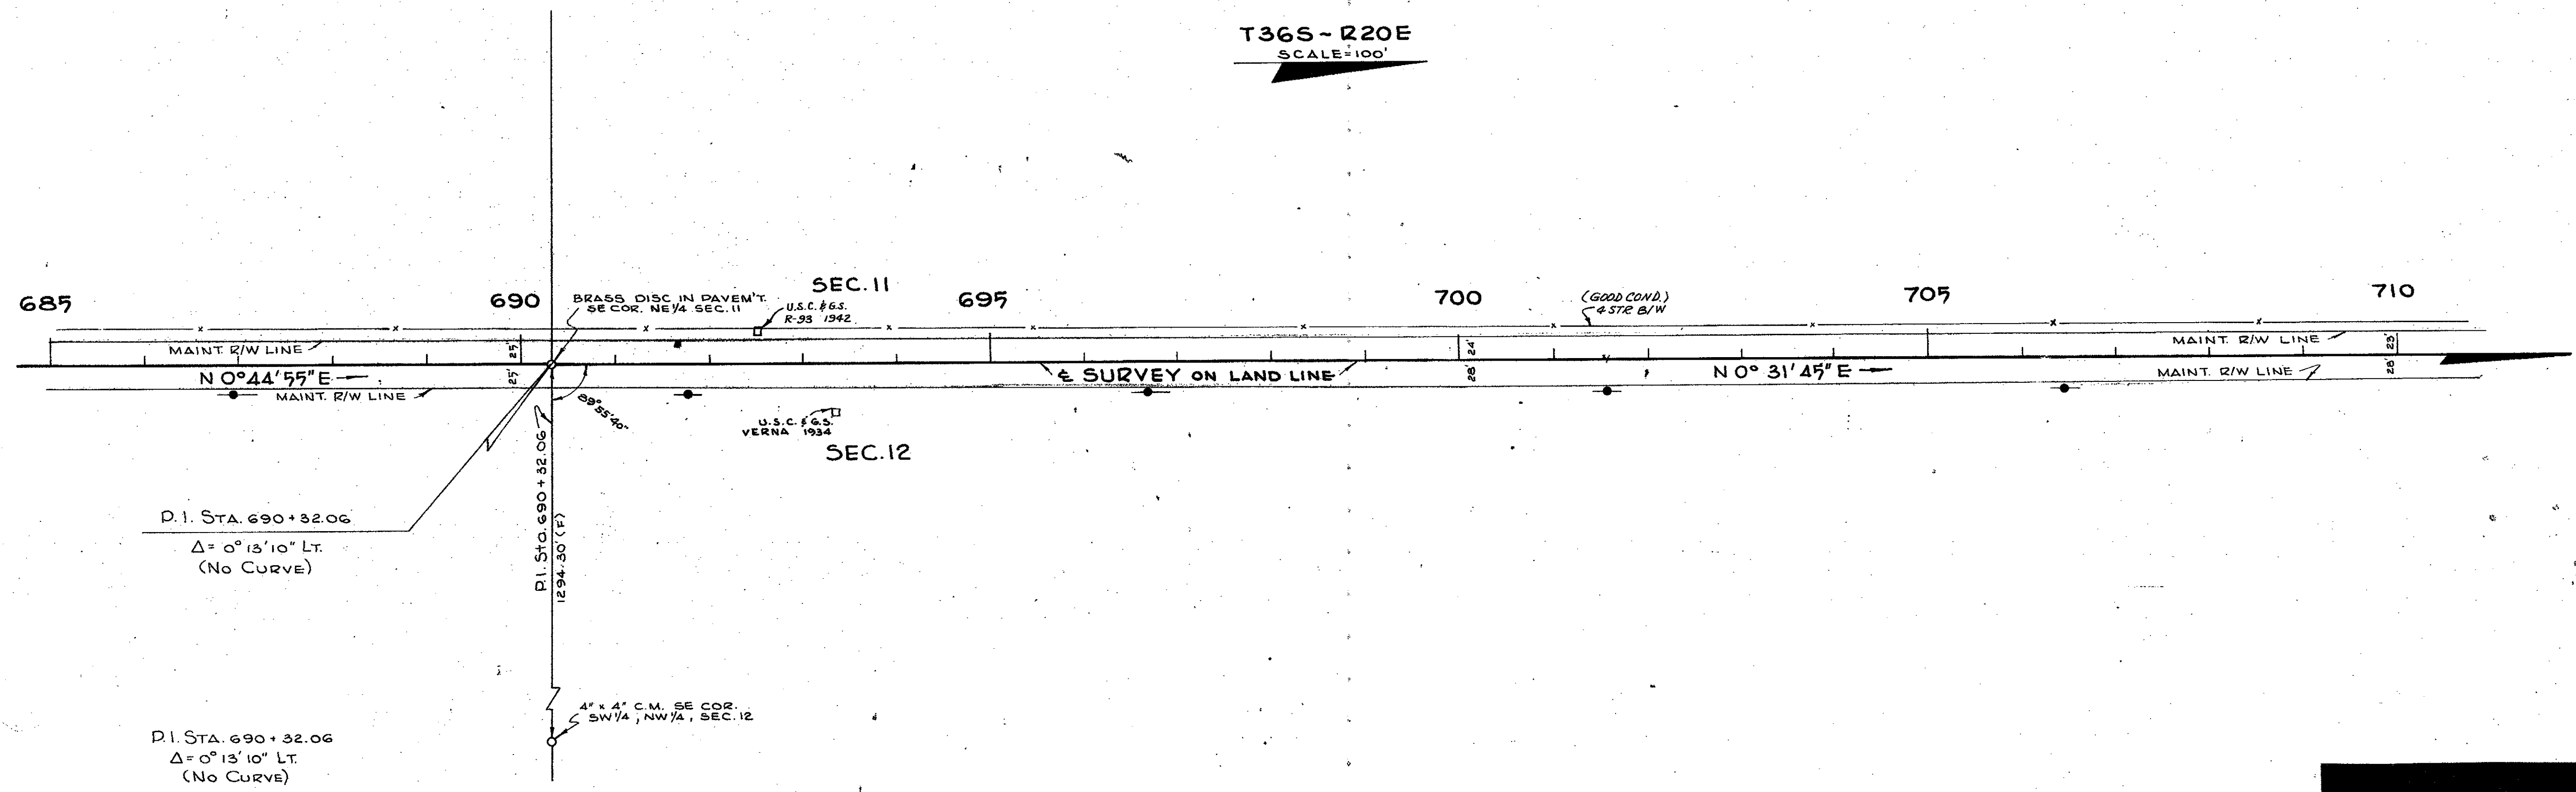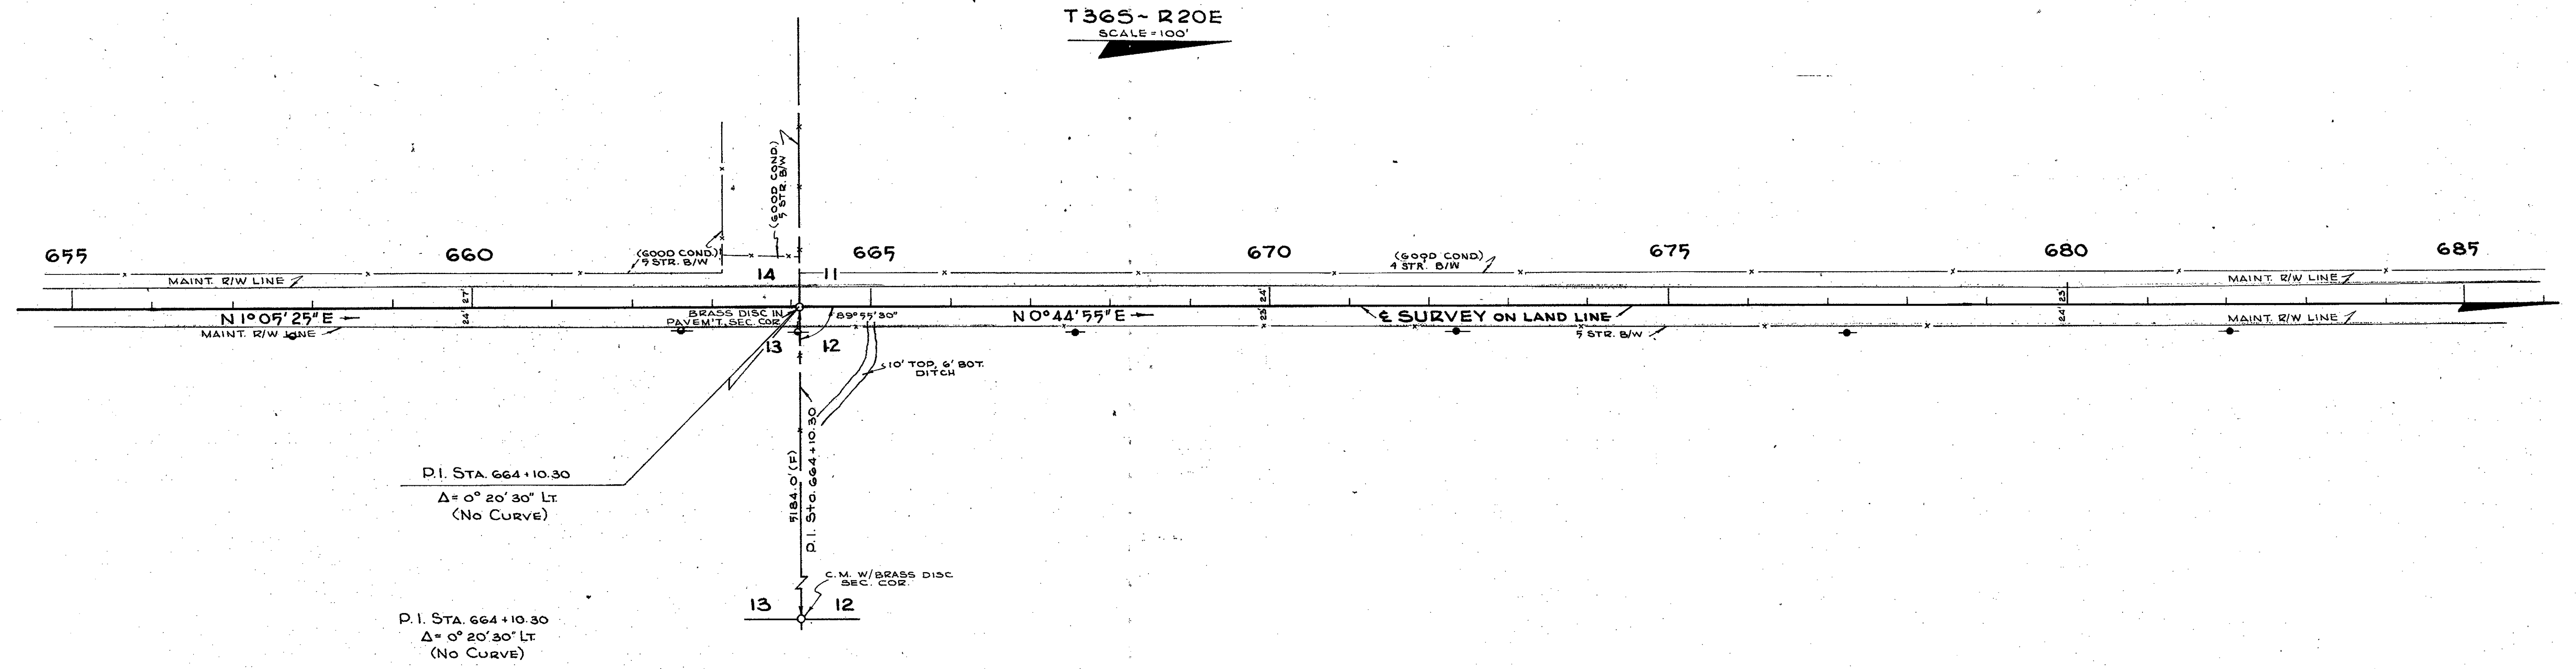

INSERT

(F) INDICATES FIELD DIMENSION

FED. ROAD DIV. NO.	STATE	PROJECT NO.	FISCAL YEAR	SHEET NO.
3	FLA.	17508-2601		5

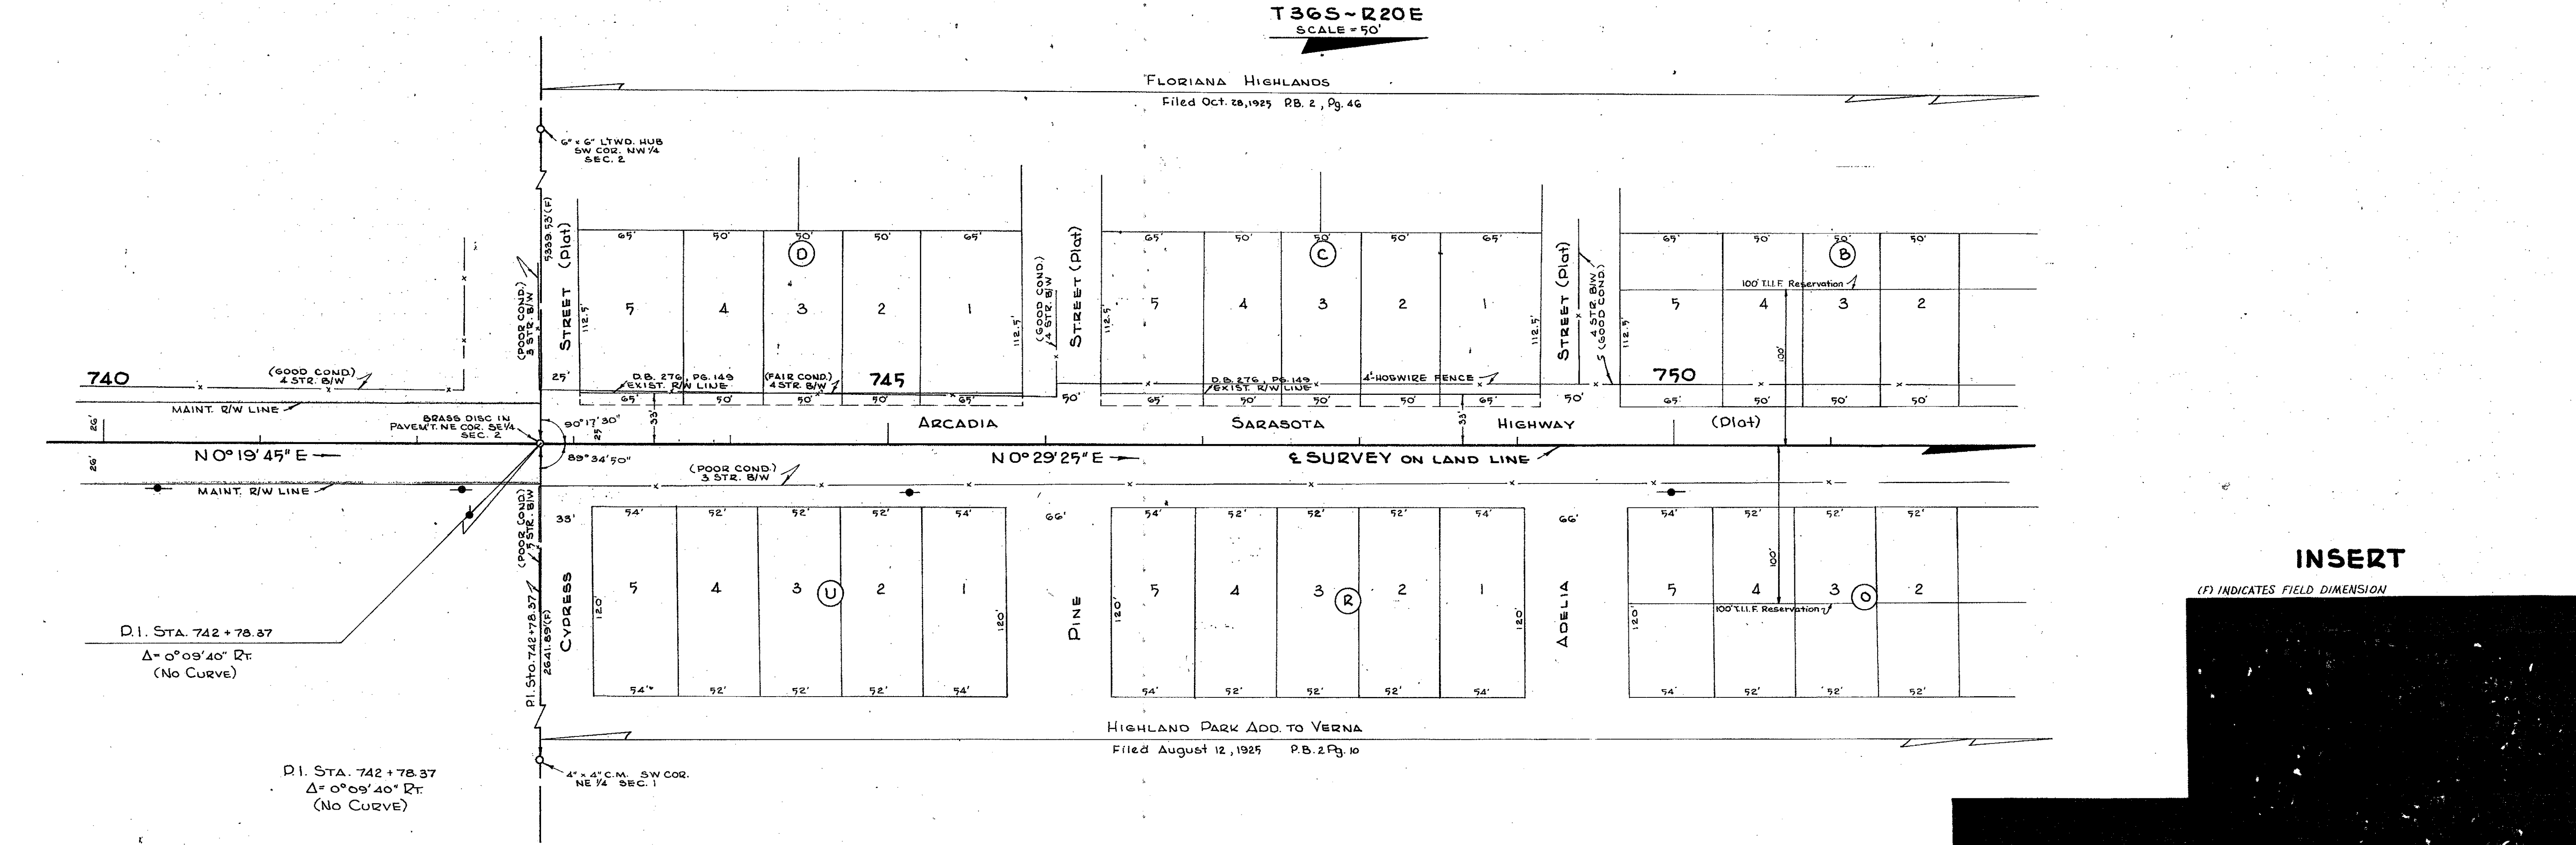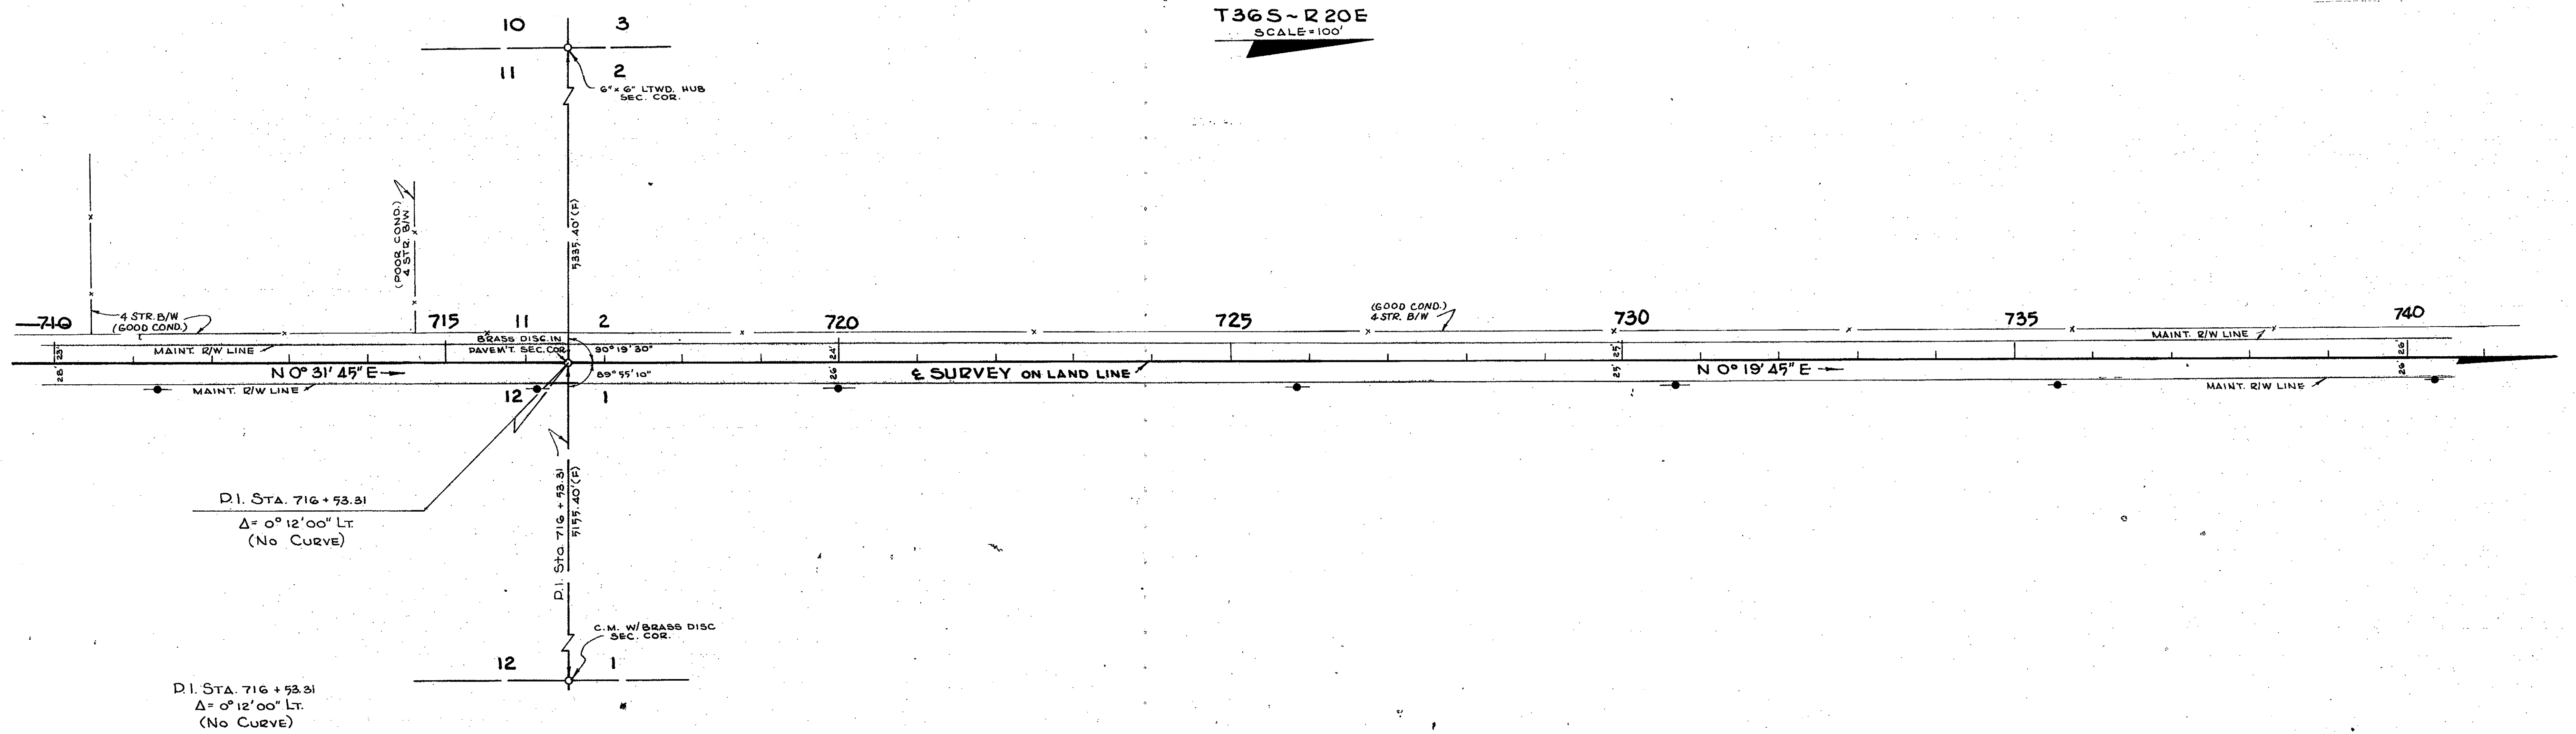


INSERT

(F) INDICATES FIELD DIMENSION

FLORIANA HIGHLANDS
FILED OCT. 28, 1925 P.B. 2 Pg. 46

SOUTHLAND MANOR
FILED 1925 P.B. 1 Pg. 200

T 36S - R 20E
SCALE = 50'

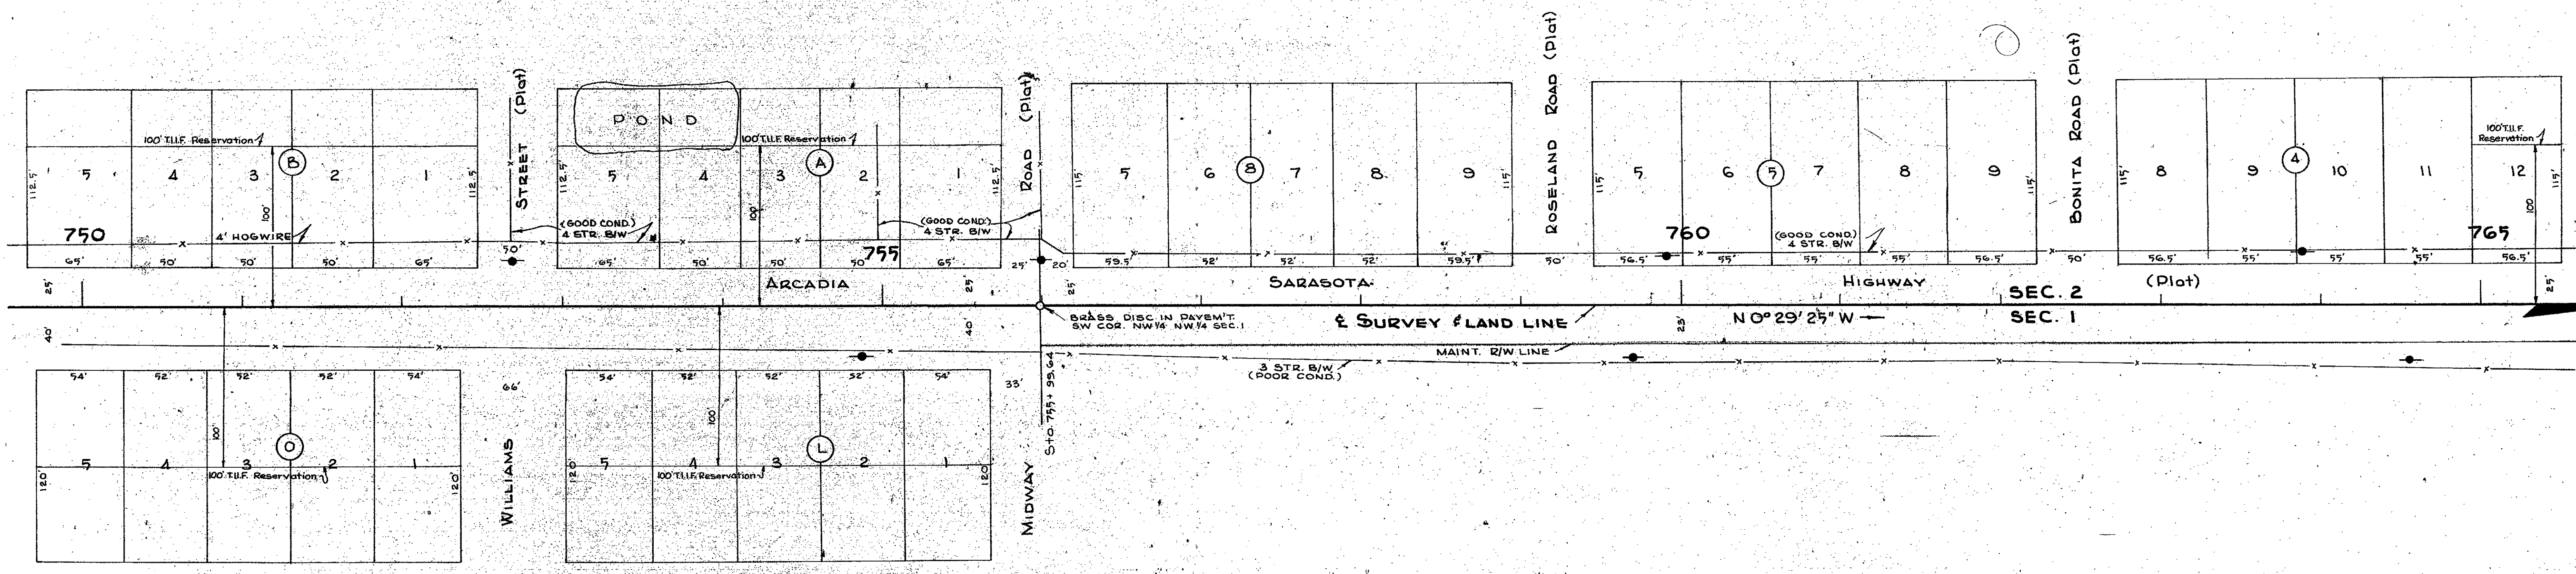


HIGHLAND PARK ADD. TO VERNIA
FILED AUG. 12, 1925 P.B. 2 Pg. 10

SOUTHLAND MANOR
FILED 1925 P.B. 1 Pg. 200

A.C. DAVIS Sub'd.
FILED JAN. 7, 1926 P.B. Pg.

SCALE = 50'

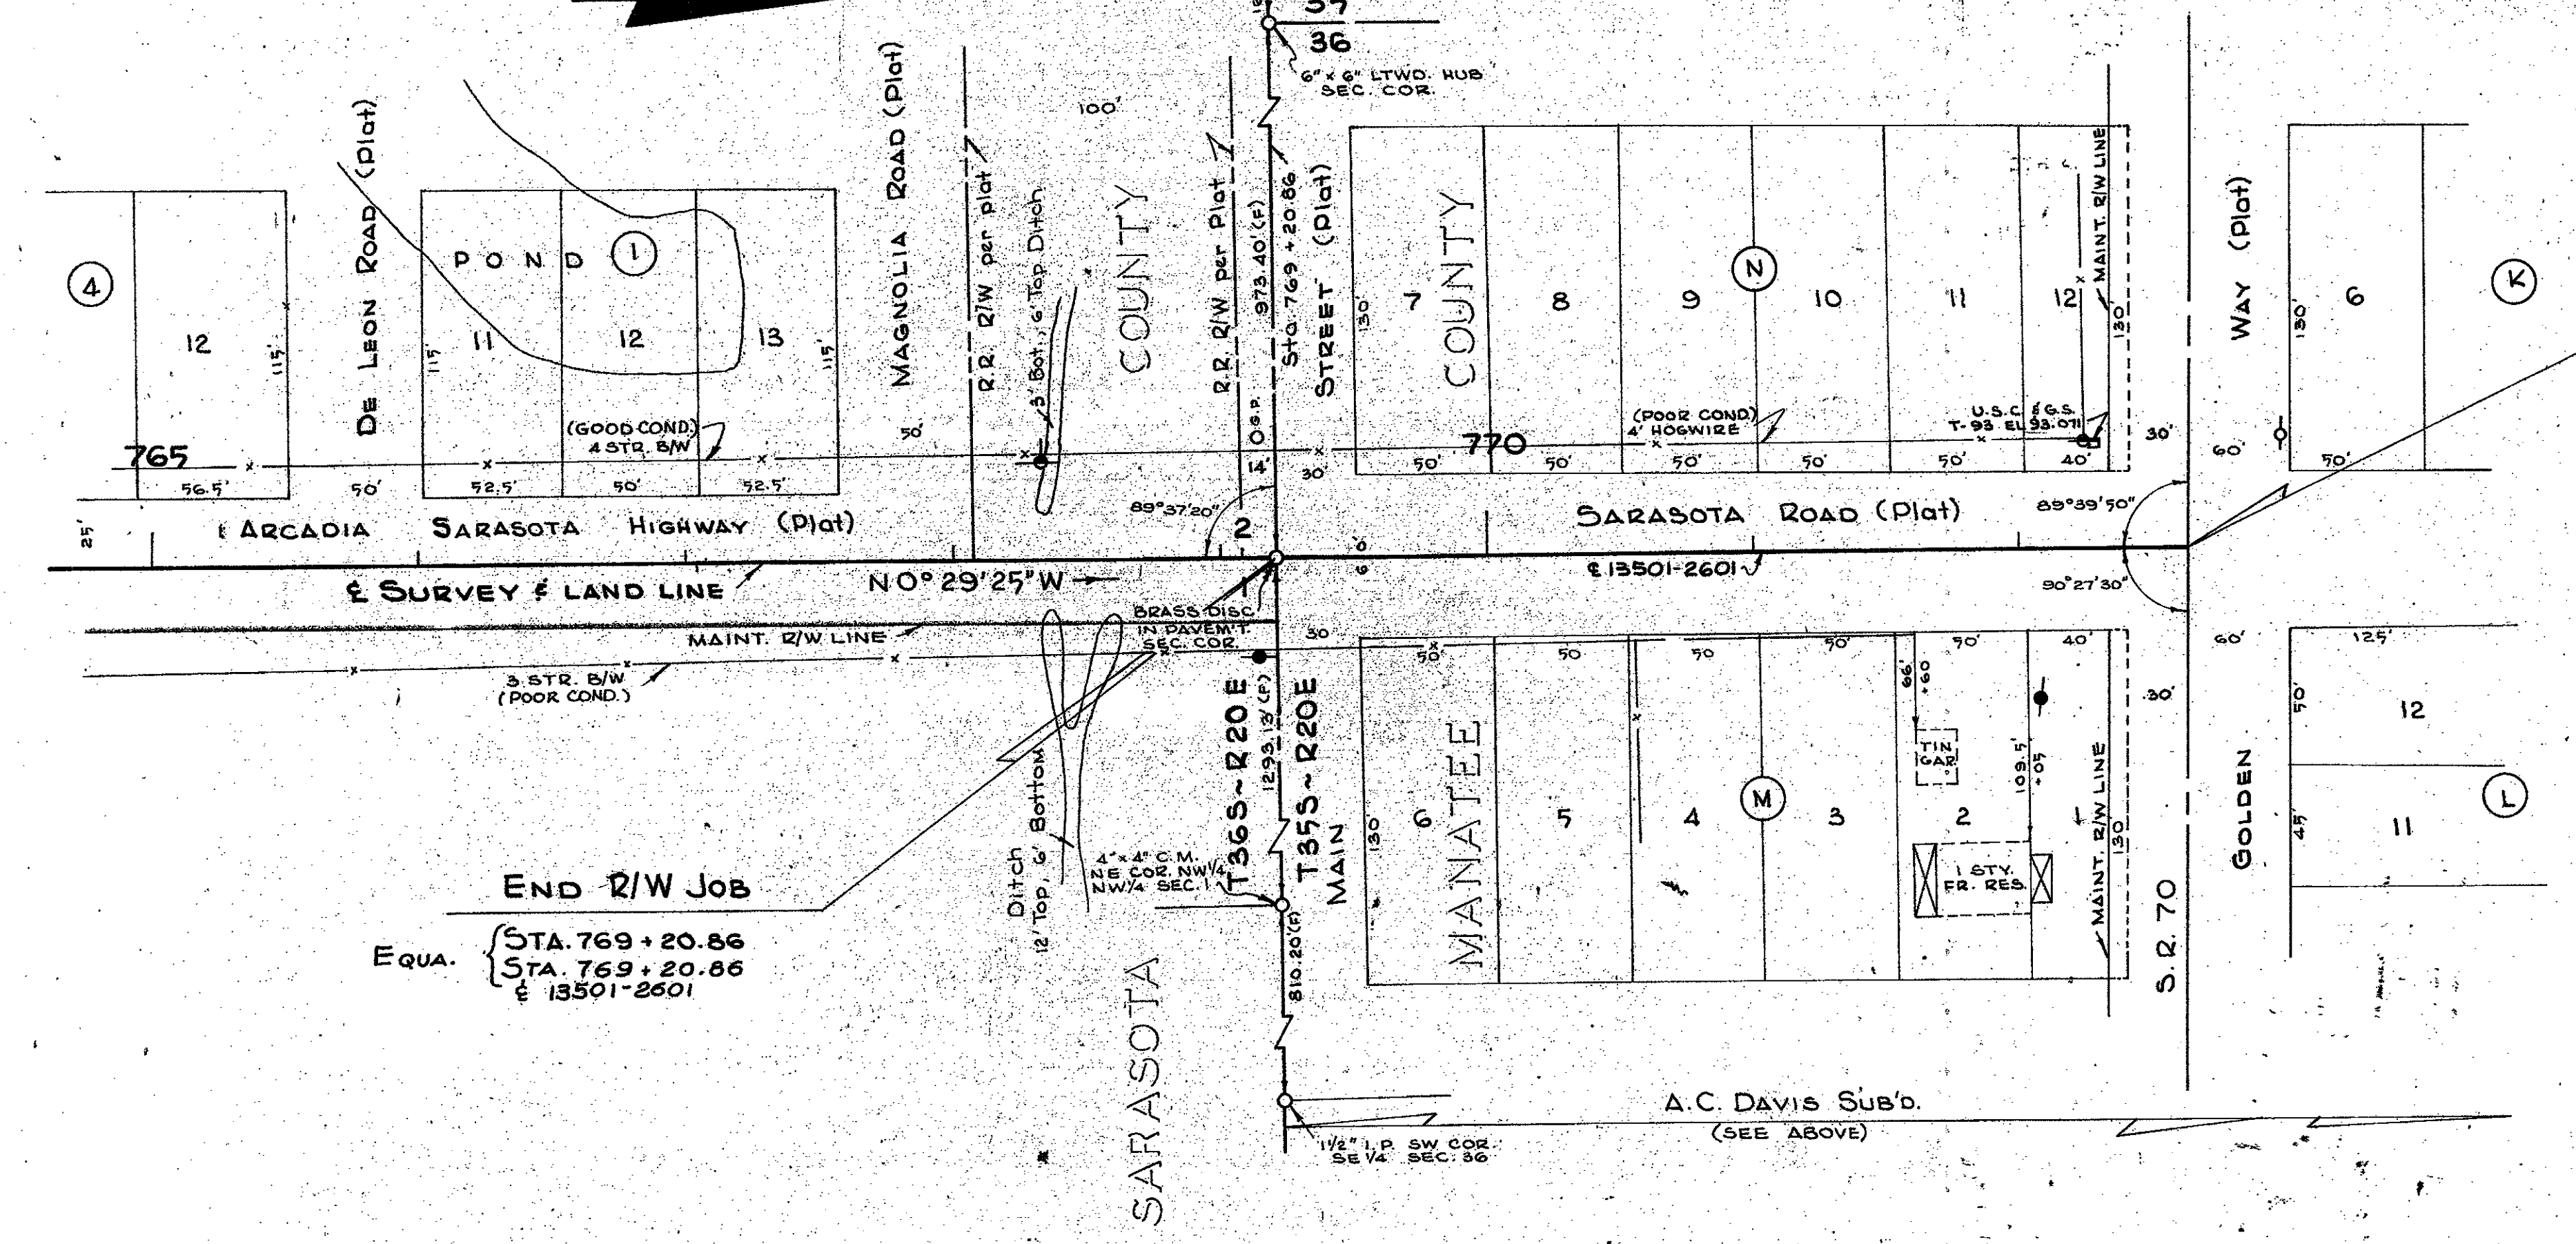

END R/W JOB
EQUA. { STA. 769 + 20.86
 STA. 769 + 20.86
 & 13501-2601

STA. 772 + 63.98 & SURVEY.

INSERT

(F) INDICATES FIELD DIMENSION