



FED. ROAD DIV. No.	STATE	SEC. AND JOB No.	FISCAL YEAR	SHEET No.	TOTAL SHEETS
3	FLA.	1702-110		1	
204					

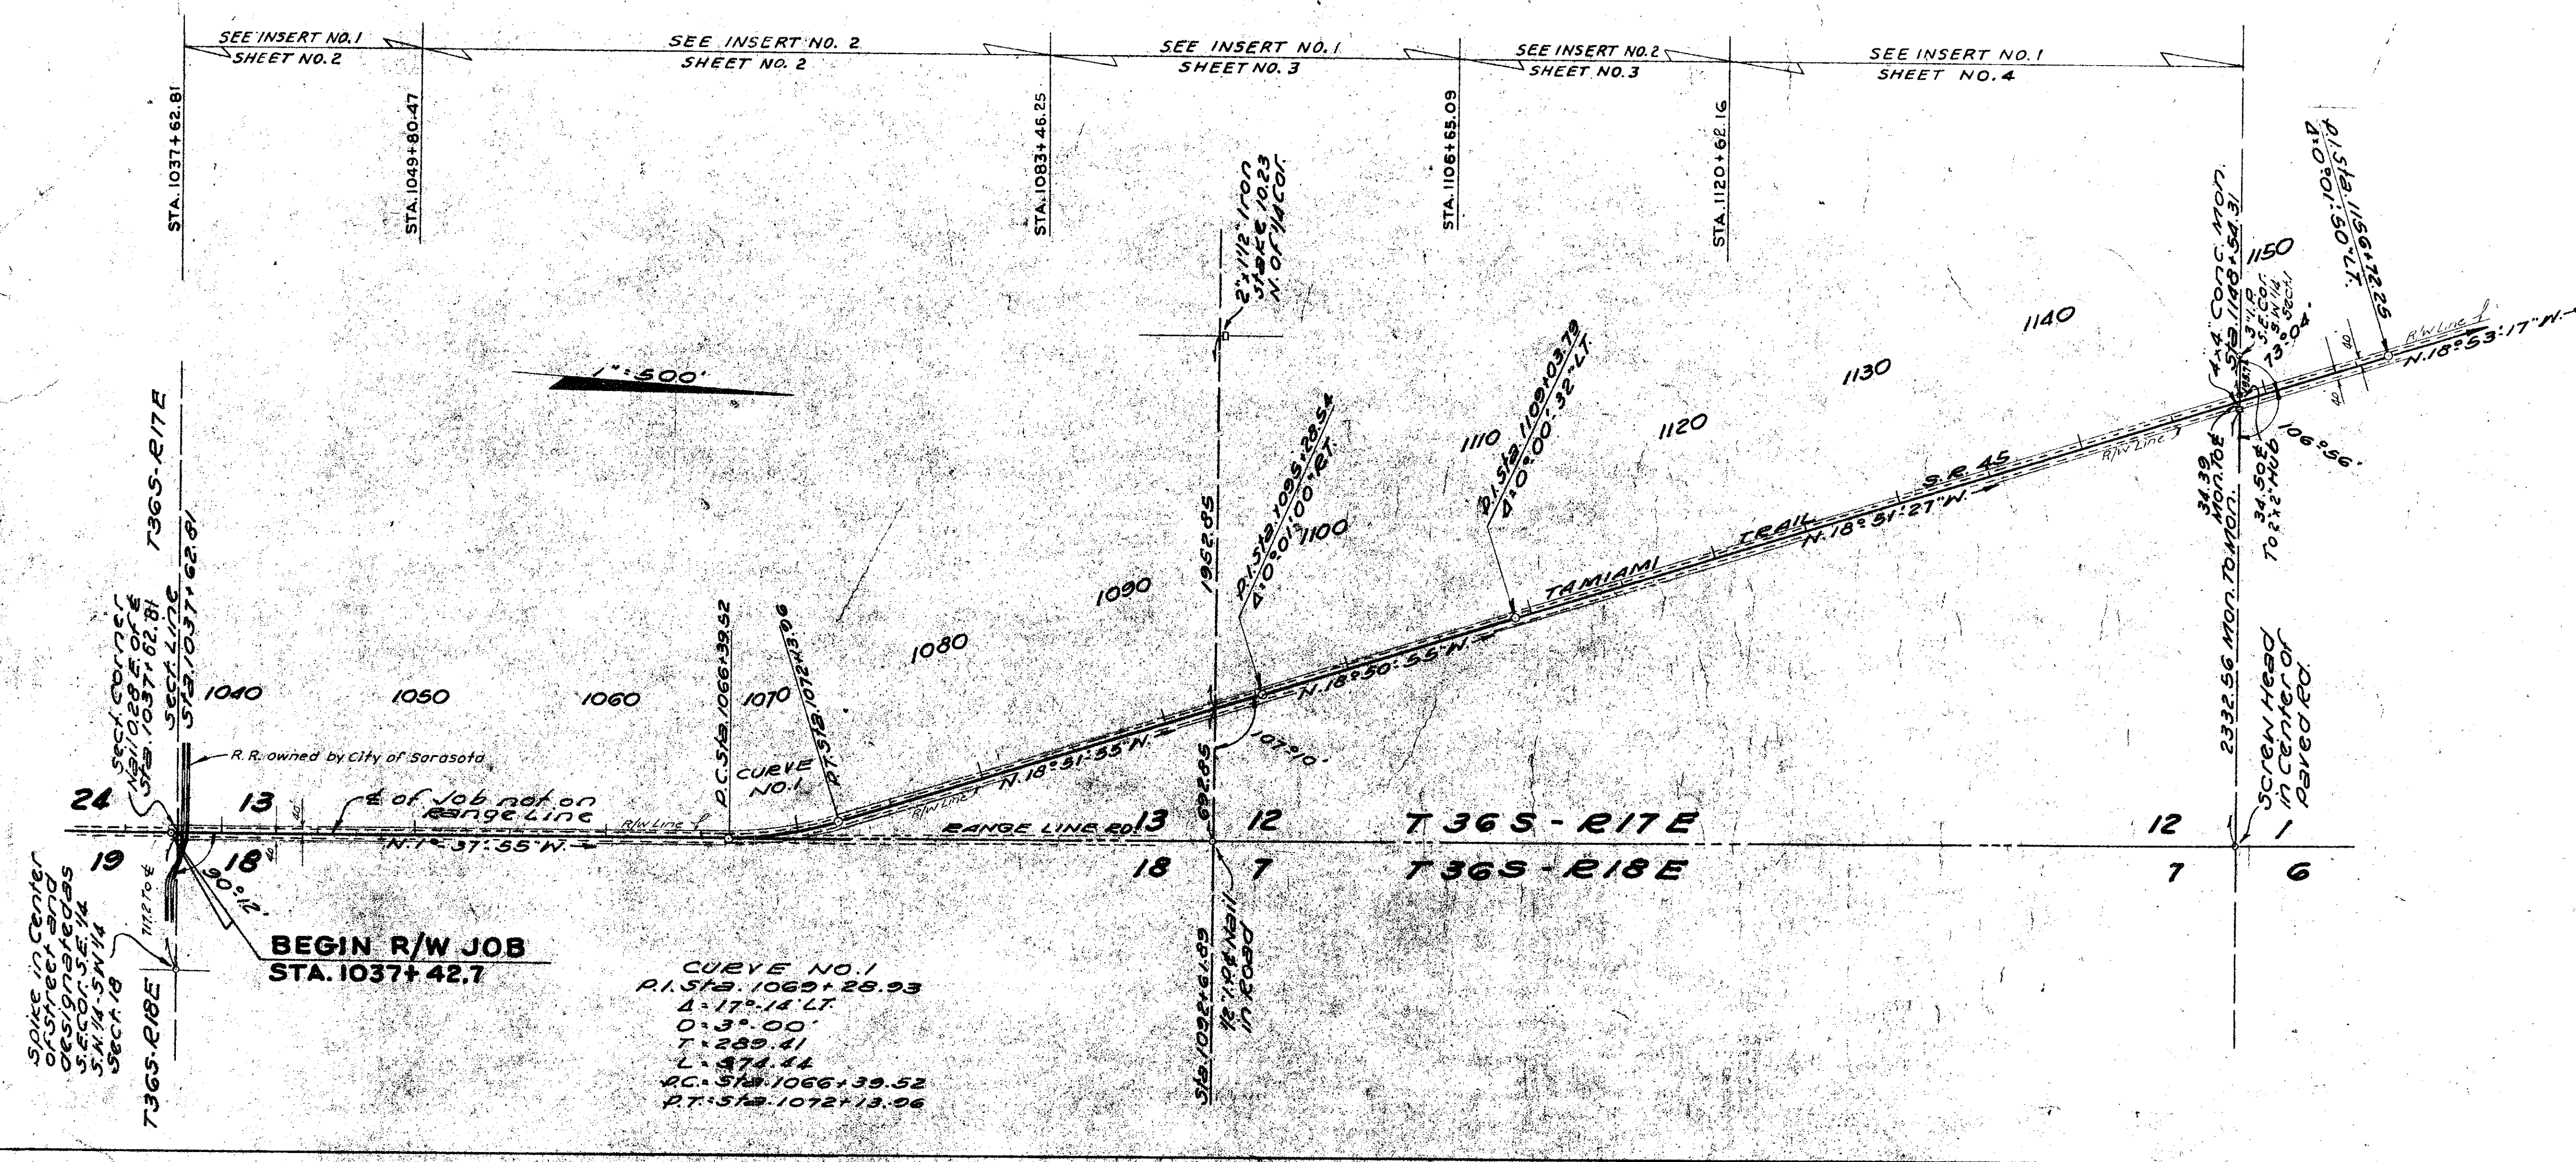

**CURVE NO. 1**  
 P.I. STA. 1069+28.93  
 Δ = 17°-14' LT.  
 D = 3°-00'  
 T = 289.41  
 L = 474.44  
 P.C. STA. 1066+39.52  
 P.T. STA. 1072+13.96

NOTE: Bearings shown are true bearings calculated from Polaris at P.I. Sta. 1069+28.93 on June 13, 1950 at 11:51:36 AM Eastern Standard Time

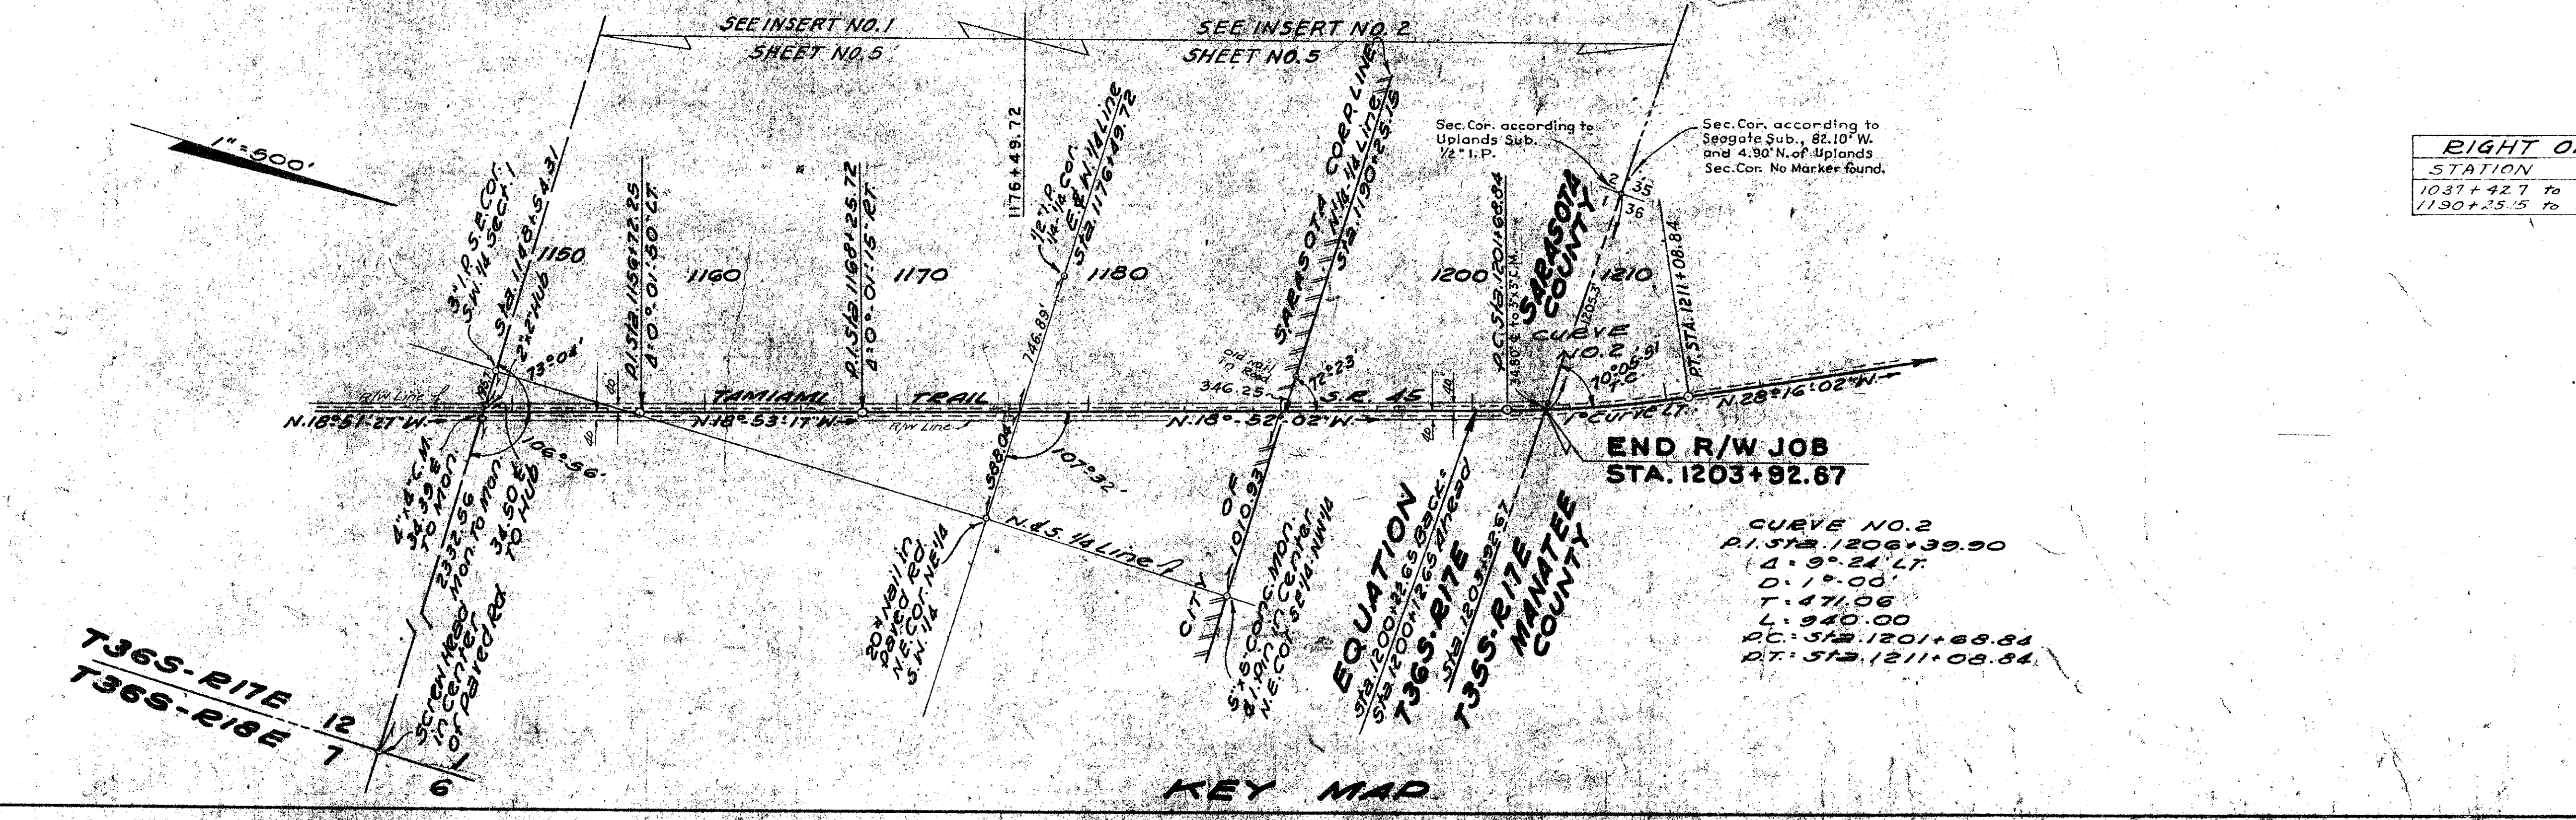

KEY MAP

STATION	STATION	LEFT	RIGHT
1037+42.7	to 1190+25.15	40' (W)	40' (E)
1190+25.15	to 1203+92.67	40' (W)	40' (E)

INTERSECTION  
 DETAILS  
 R.P.B. 1/25-30

STATE OF FLORIDA  
 STATE ROAD DEPARTMENT

### RIGHT OF WAY MAP


SECTION No. 1702(110) 204

ROAD No. 15


SCALE	NAMES	DATES
1"=500'	BEH	11-8-50
	BEH	11-13-50
	CURT	7-9-52

CHECKED: E.E.I. 11-14-52

FED. ROAD DIV. No.	STATE	SEC. AND JOB No.	FISCAL YEAR	SHEET No.	TOTAL SHEETS
3	FLA.	1702-110	204	2	34

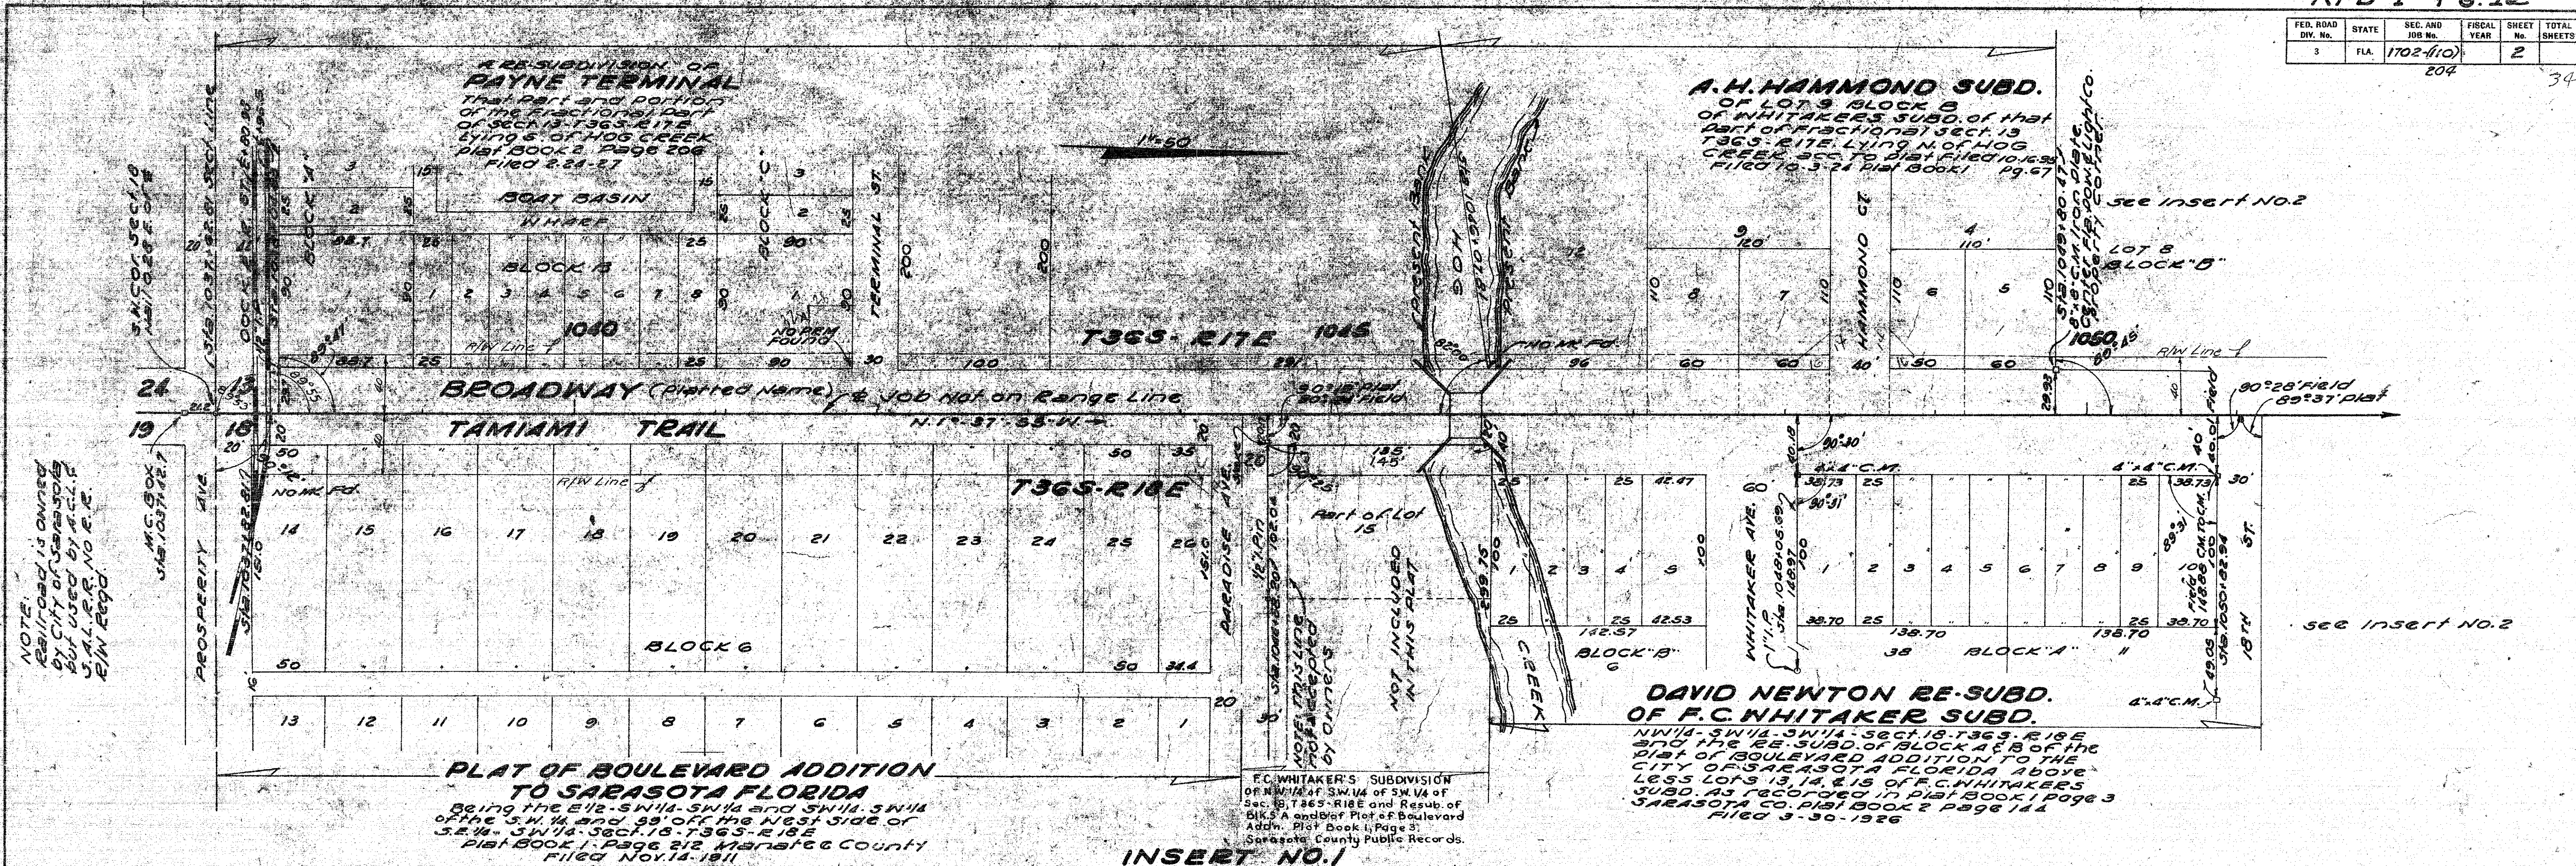

INSERT NO. 1

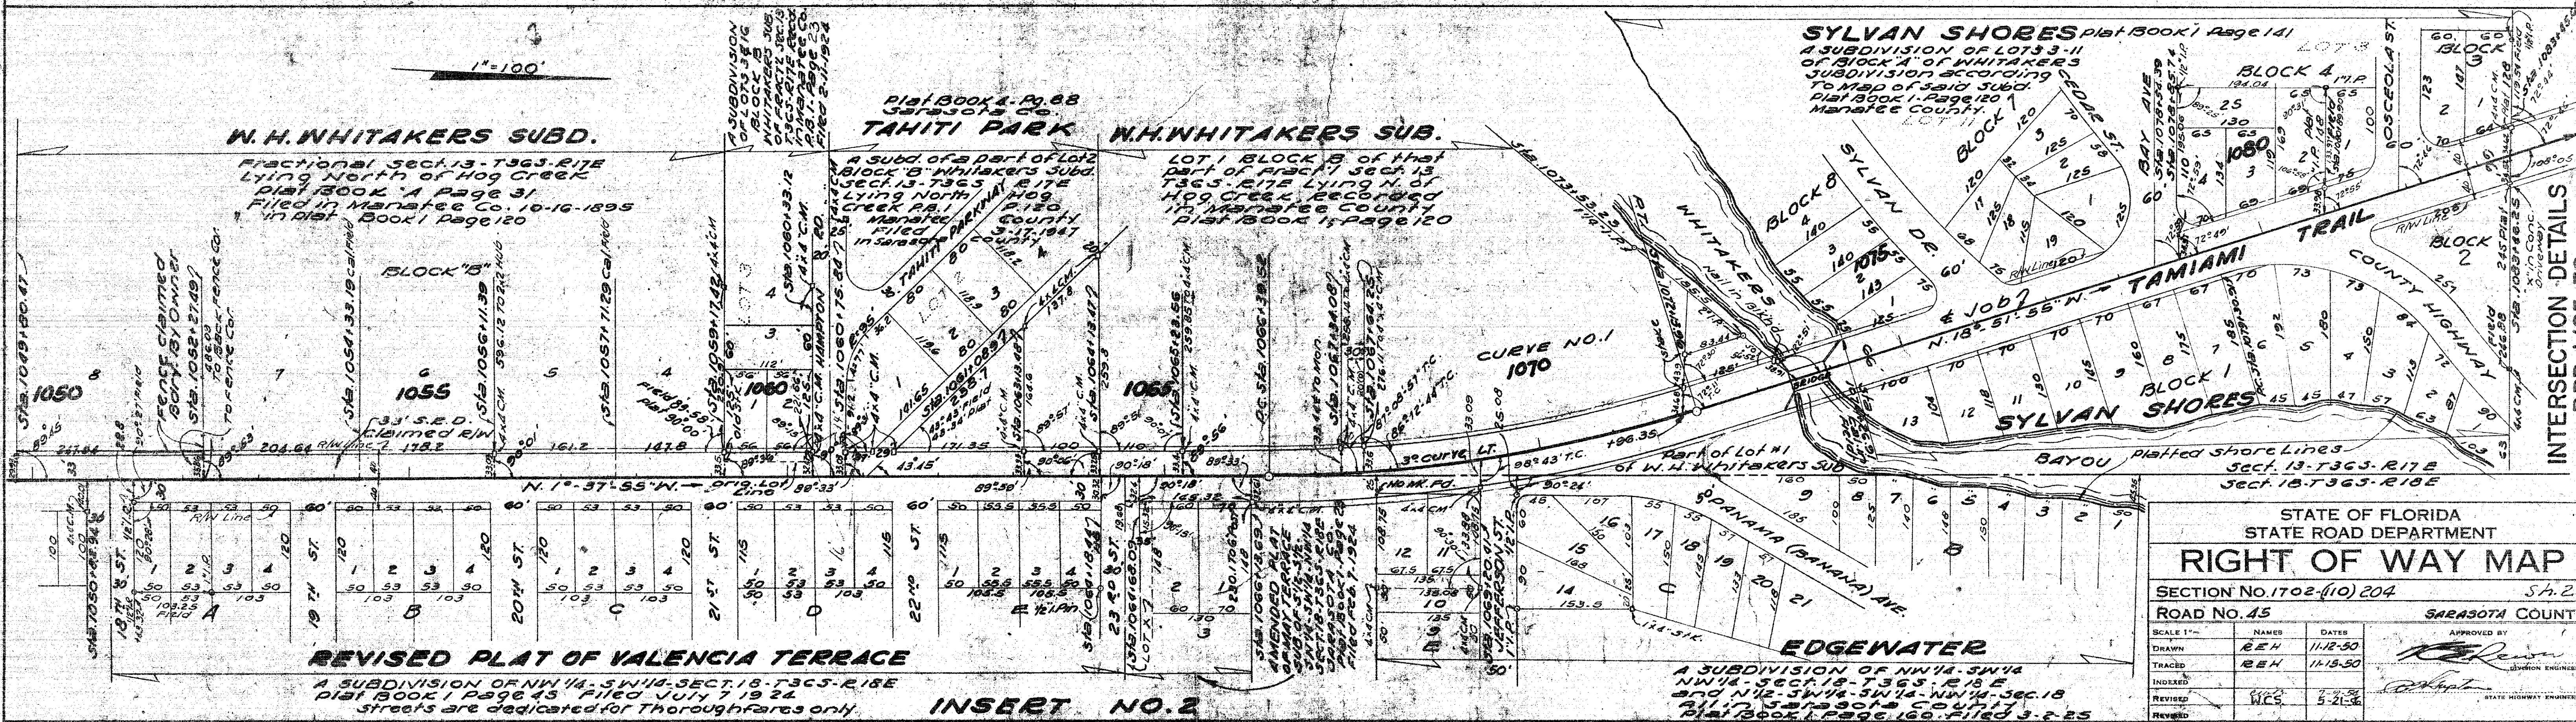

INSERT NO. 2

STATE OF FLORIDA  
STATE ROAD DEPARTMENT


### RIGHT OF WAY MAP

SECTION No. 1702-110 204 SH. 2  
ROAD No. 45 SARASOTA COUNTY


SCALE 1" =	NAMES	DATE	APPROVED BY
	REH	11-12-30	
DRAWN	REH	11-15-30	
TRACED			
INDEXED			
REVISED	WCS	5-21-36	

CHECKED E.E.I. 1-10-52

FED. ROAD DIV. No.	STATE	SEC. AND JOB No.	FISCAL YEAR	SHEET No.	TOTAL SHEETS
3	FLA.	1702-110		3	

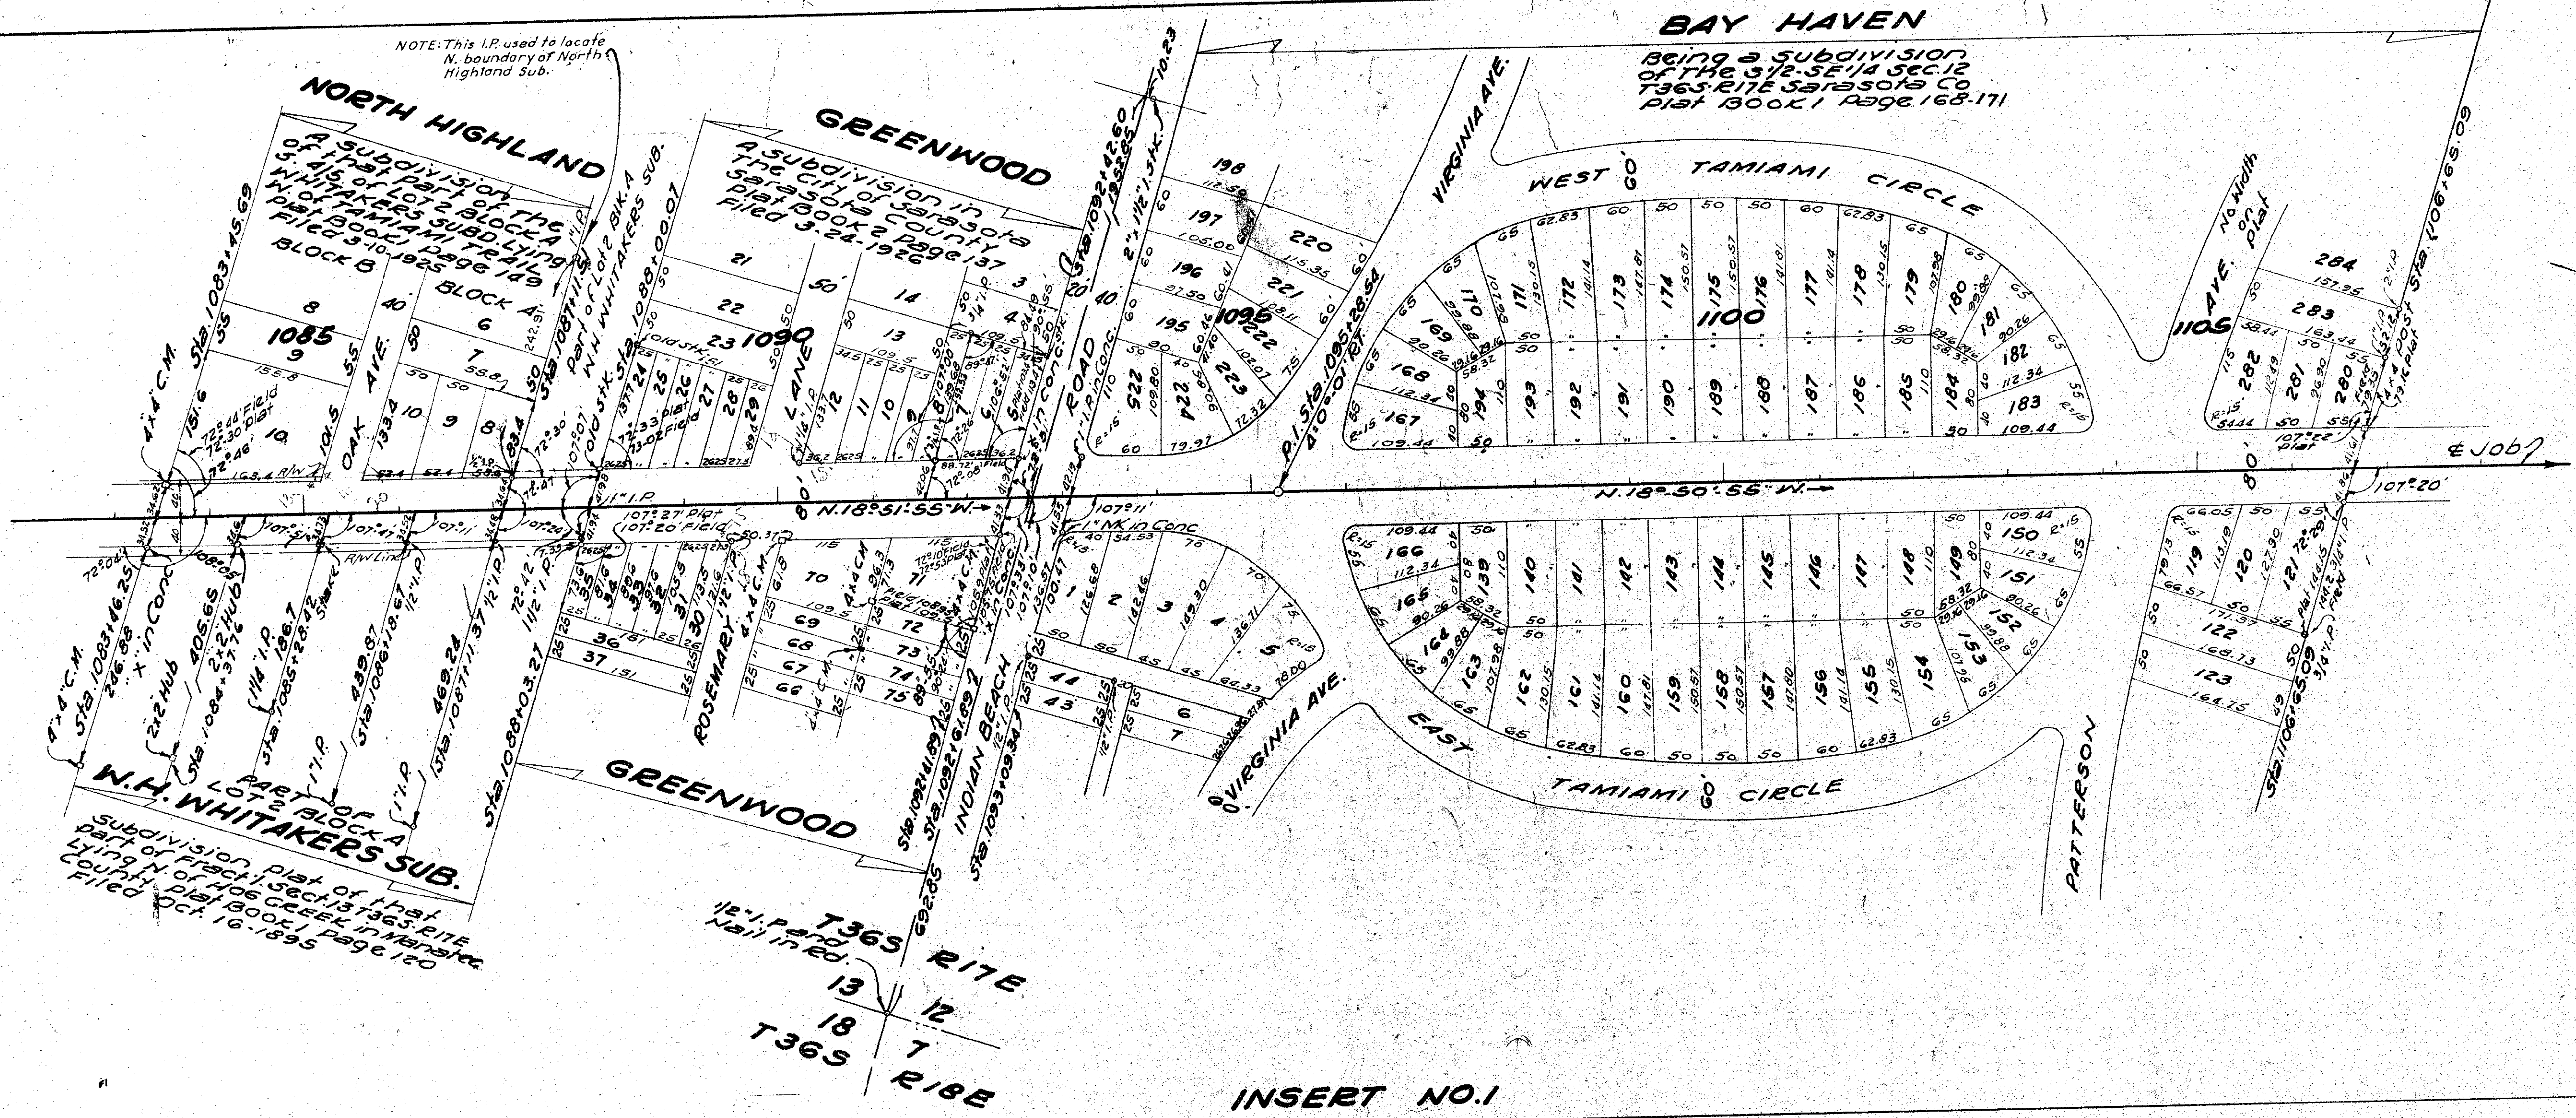

INSERT NO. 1

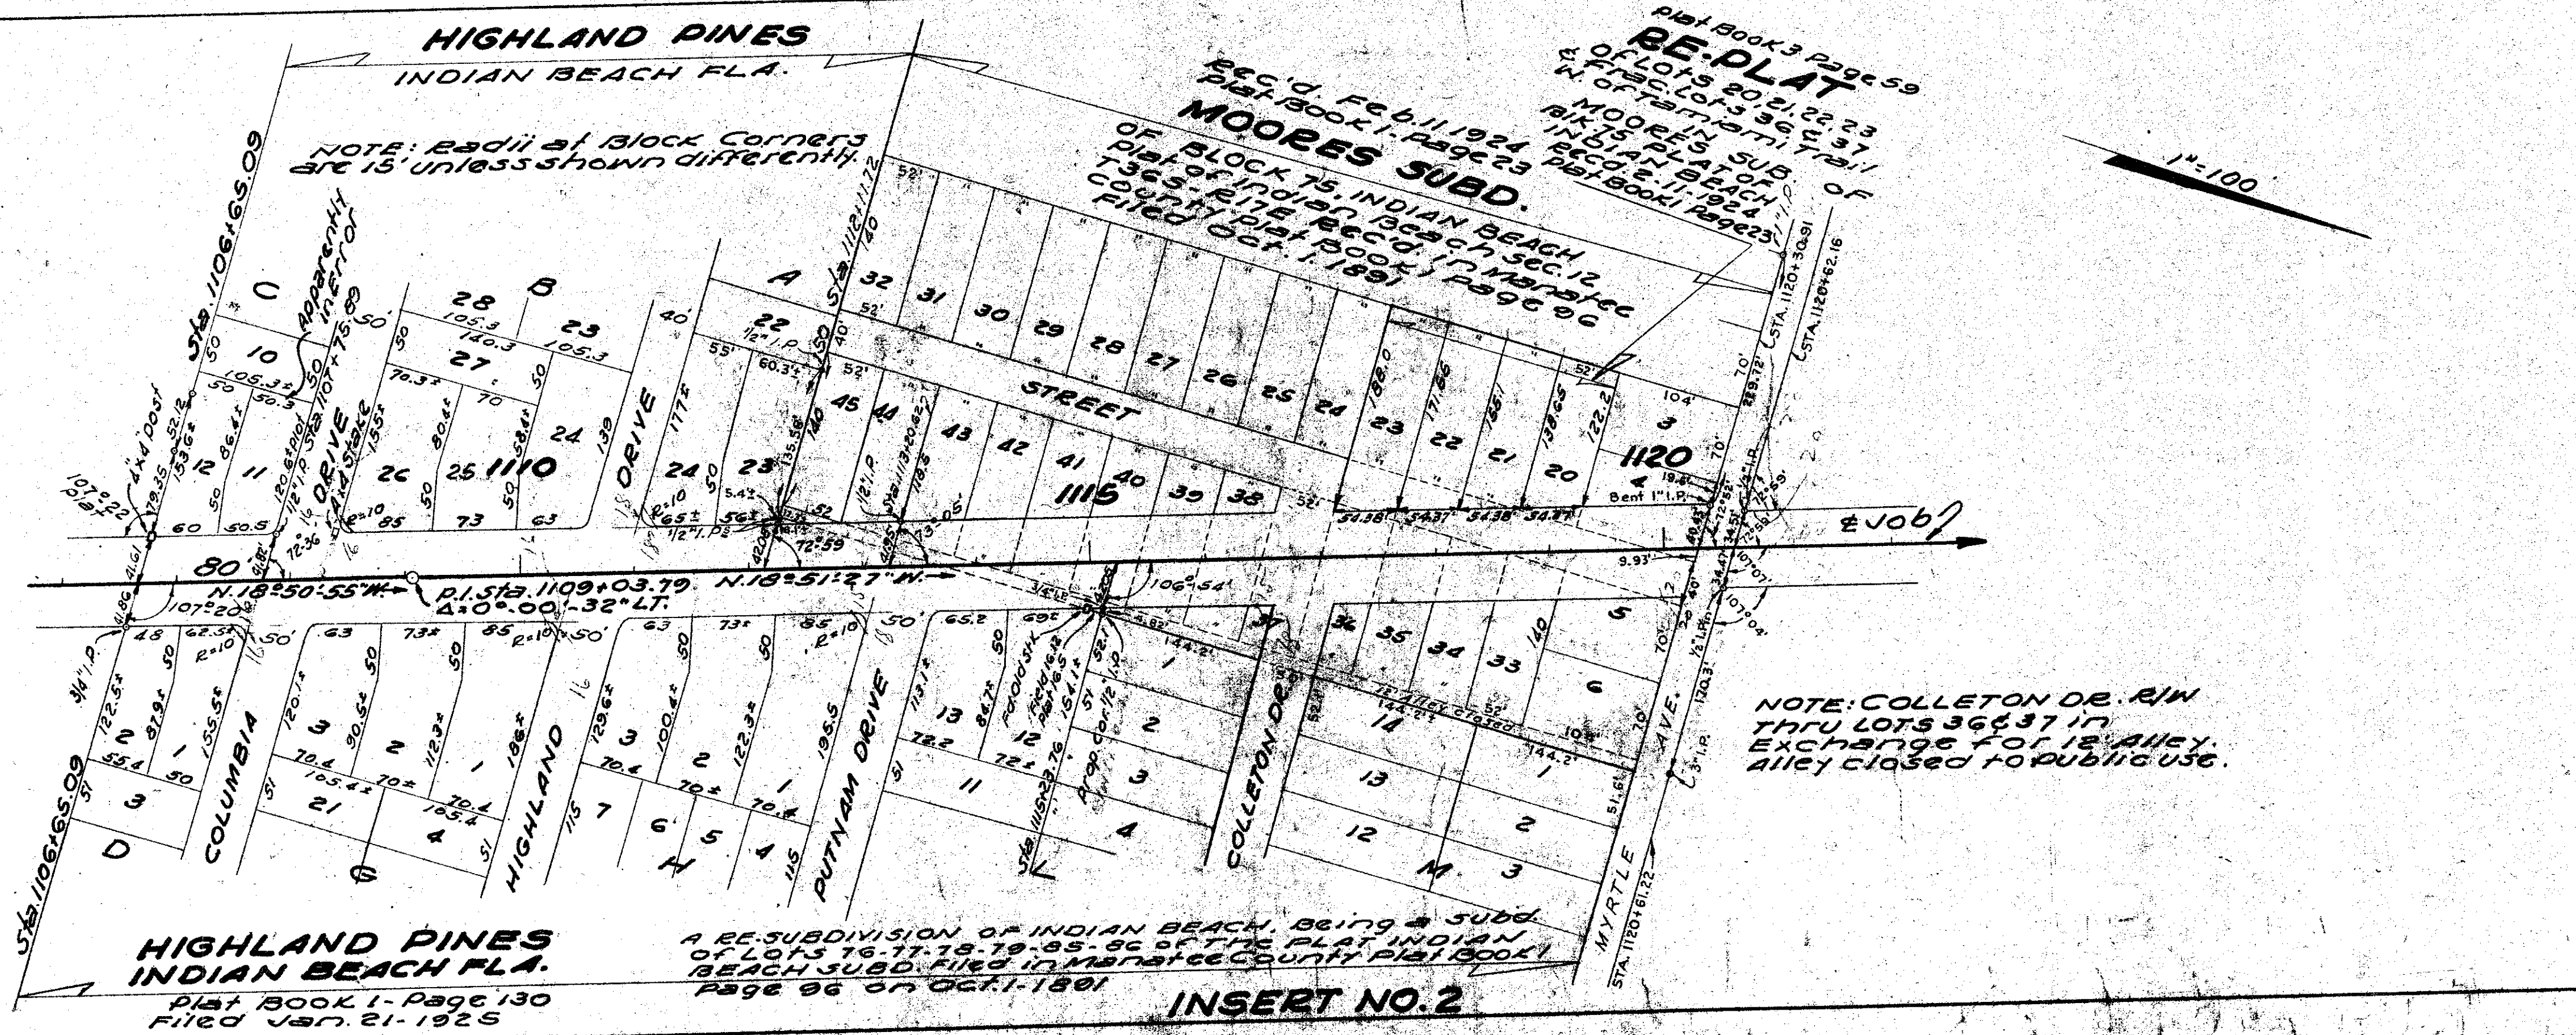

INSERT NO. 2

STATE OF FLORIDA  
STATE ROAD DEPARTMENT

### RIGHT OF WAY MAP

SECTION No. 1702-110 Sh. 3

ROAD No. 45 SARASOTA COUNTY


SCALE 1"=	NAMES	DATES
DRAWN	REH	10-31-50
TRACED	REH	11-20-50
INDEXED		7-7-54
REVISED		
CHECKED	E. E. I.	12-21-50

APPROVED BY: *[Signature]*  
DIVISION ENGINEER

STATE HIGHWAY ENGINEER

INTERSECTION DETAILS  
R.P.B. 1/25-30

FED. ROAD DIV. No.	STATE	SEC. AND JOB No.	FISCAL YEAR	SHEET No.	TOTAL SHEETS
3	FLA.	1702-110		4	

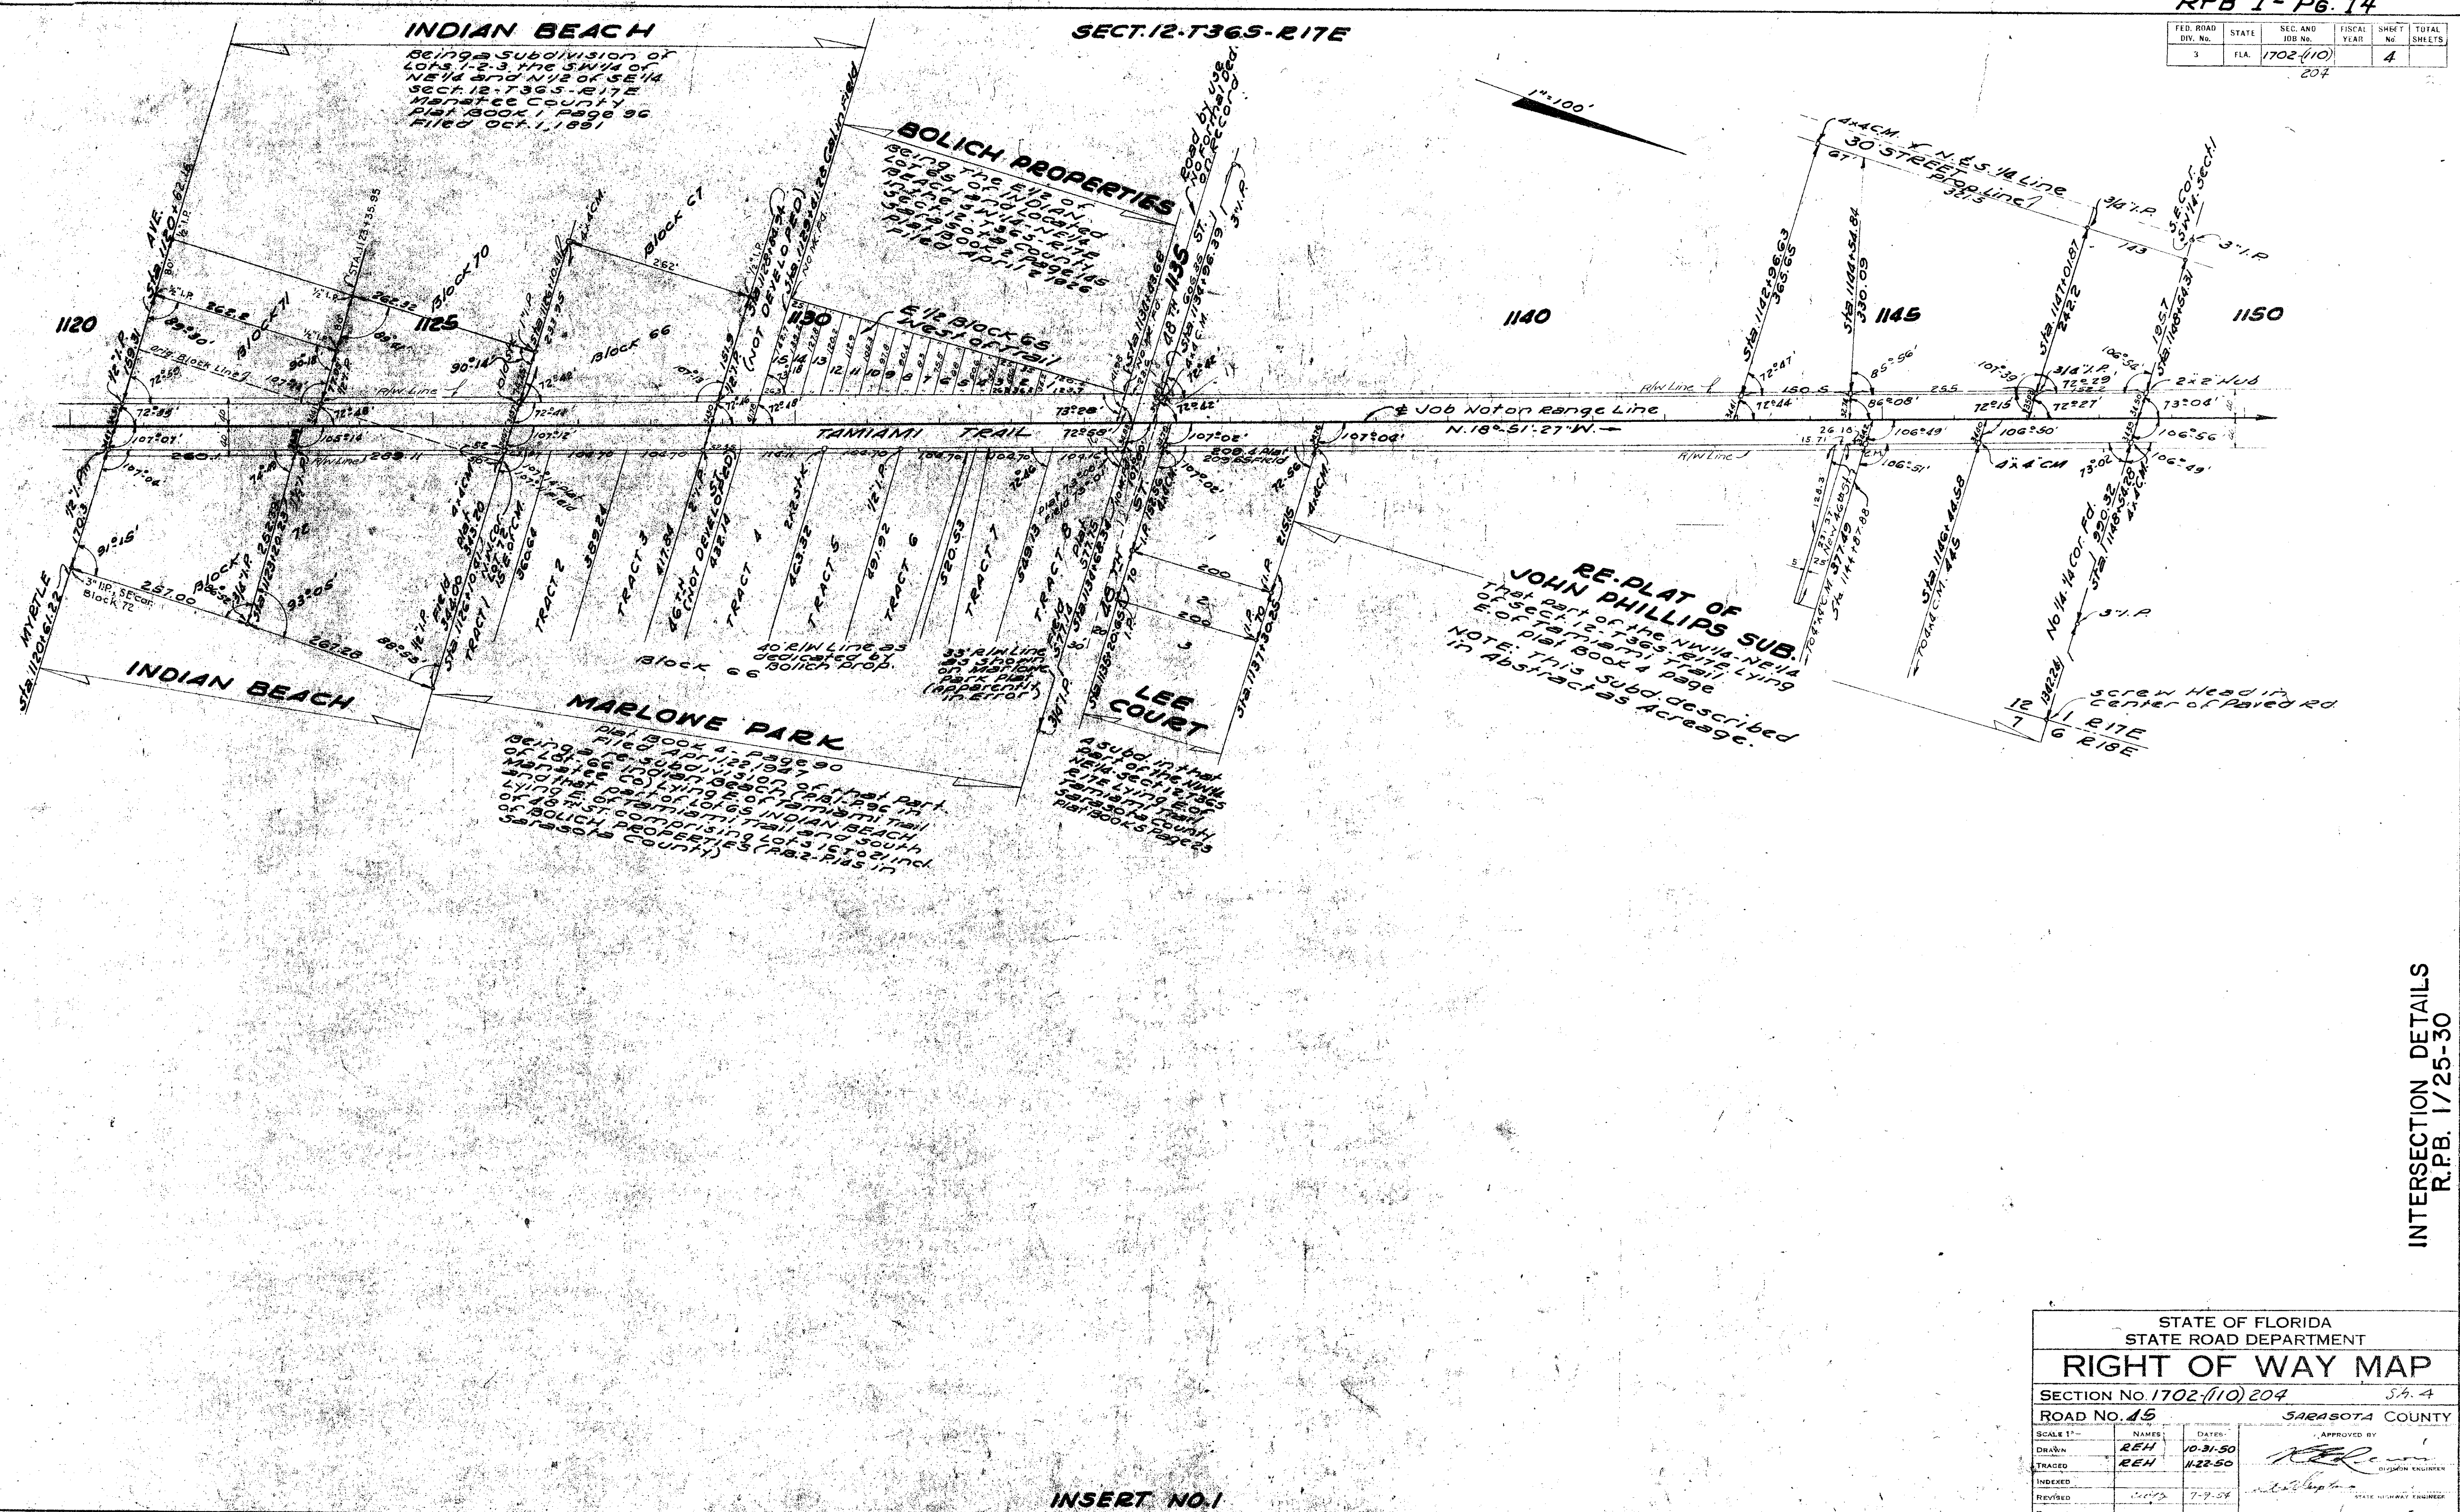


INSERT NO. 1

INTERSECTION DETAILS  
R.P.B. 1/25-30

STATE OF FLORIDA STATE ROAD DEPARTMENT			
<b>RIGHT OF WAY MAP</b>			
SECTION No. 1702-110 204		S.A. 4	
ROAD No. 15		SARASOTA COUNTY	
SCALE 1" = 100'	NAMES	DATES	
DRAWN	REH	10-31-50	
TRACED	REH	11-22-50	
INDEXED			
REVISED			
CHECKED	E. E. I.	12-21-50	


SEC. 1, T. 36 S., R. 17 E

FED. ROAD DIV. NO.	STATE	SEC. AND JOB NO.	FISCAL YEAR	SHEET NO.	TOTAL SHEETS
5	FLA.	1702-110-204		5	

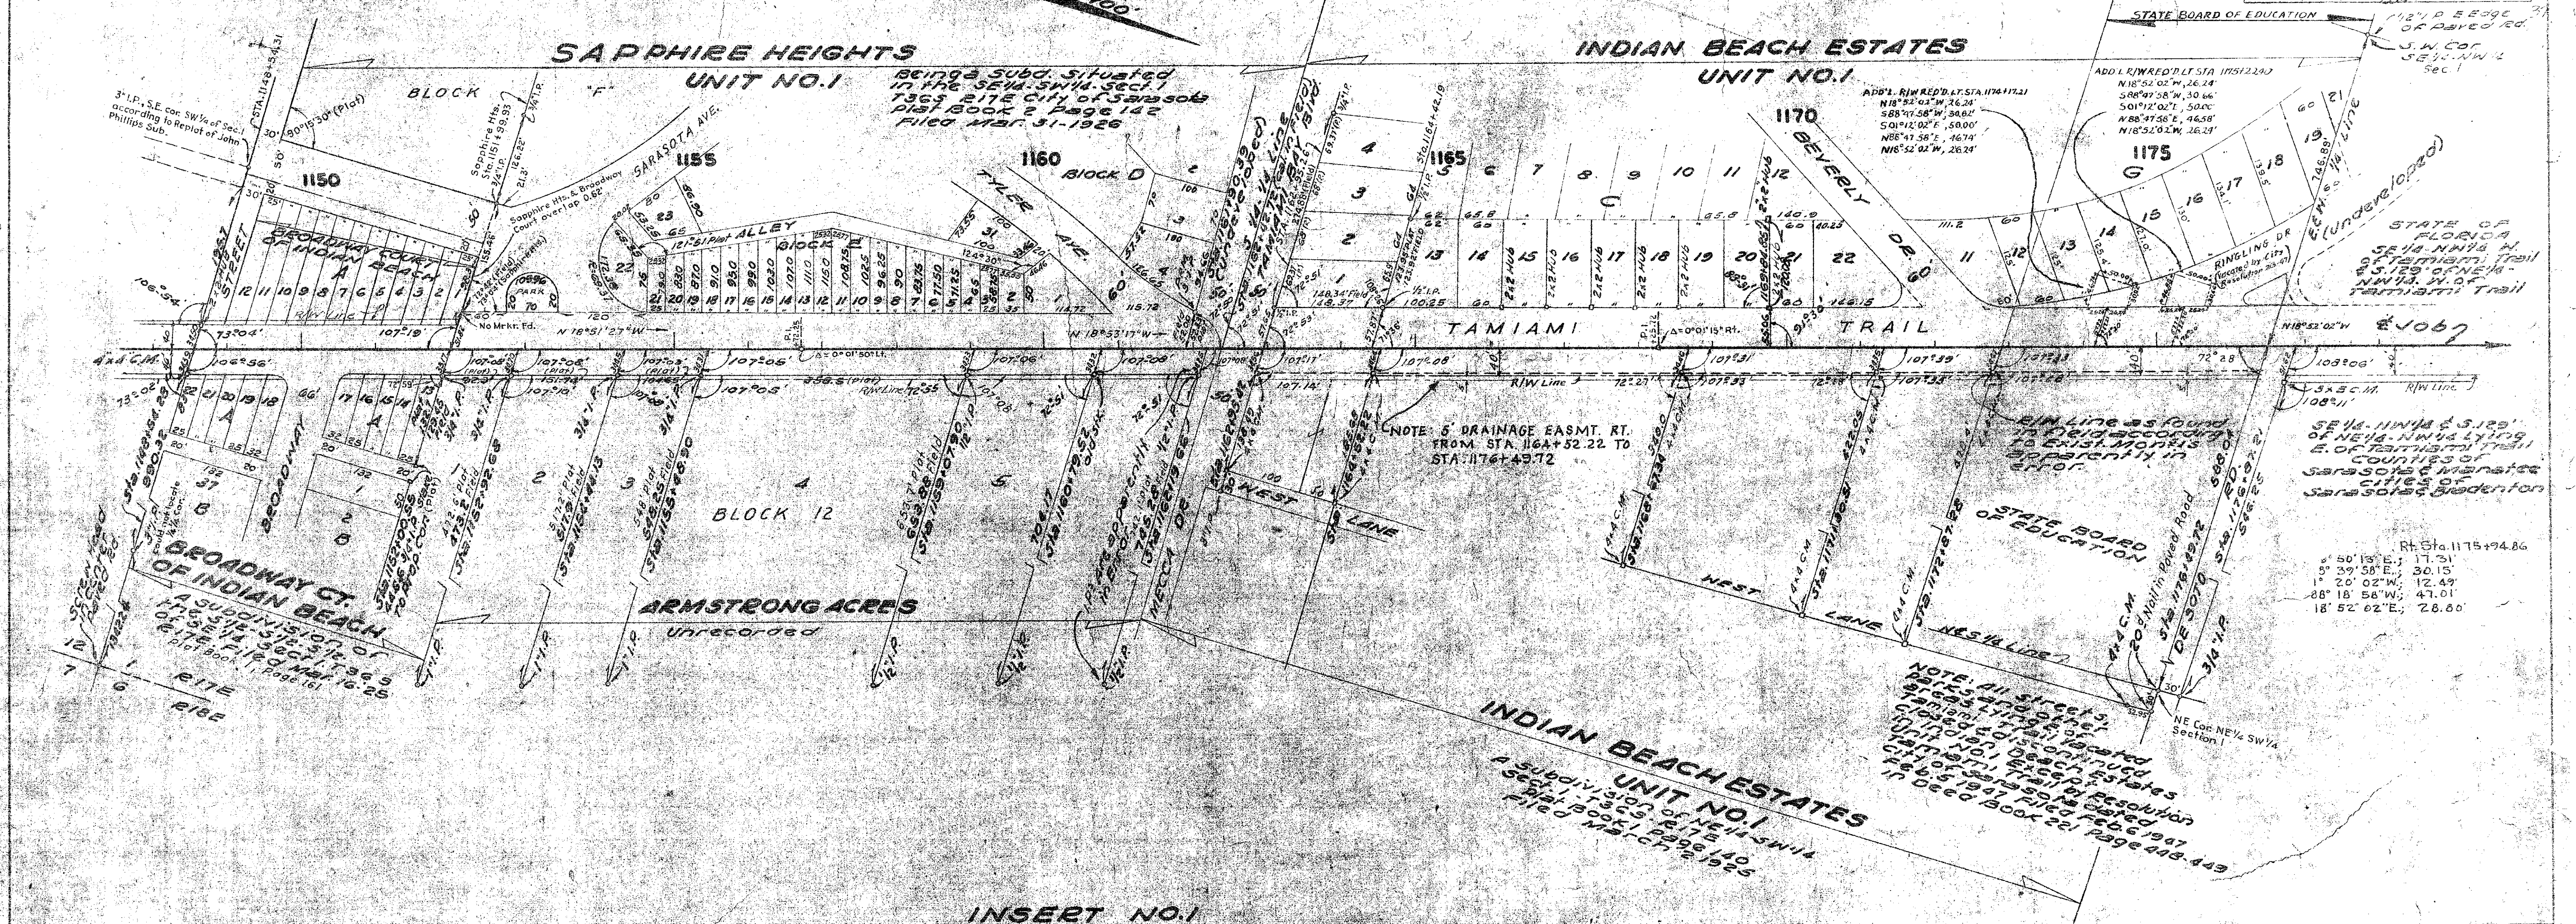

INSERT NO. 1

SEC. 1, T. 36 S., R. 17 E

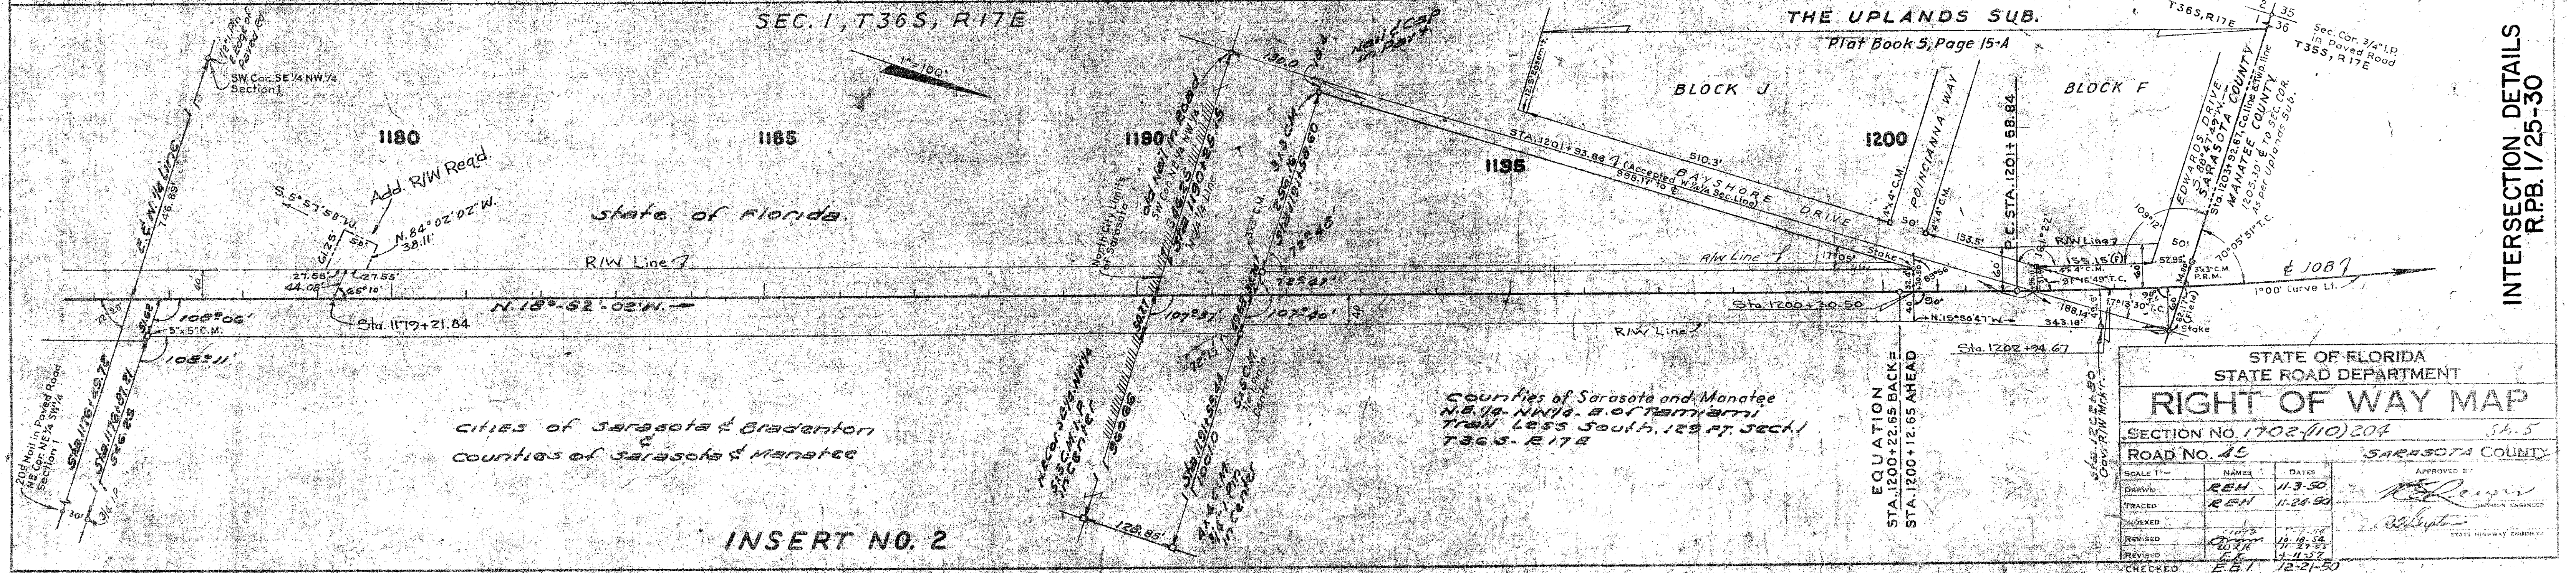

INSERT NO. 2

STATE OF FLORIDA STATE ROAD DEPARTMENT			
RIGHT OF WAY MAP			
SECTION No. 1702-110-204		S.A. 5	
ROAD No. 45		SARASOTA COUNTY	
SCALE 1" = 40'	NAME	DATE	APPROVED BY
DRAWN	REN	11-3-50	[Signature]
TRACED	REN	11-24-50	
CHECKED	REN	11-24-50	[Signature]
REVISED	REN	11-19-50	
REVISED	REN	11-21-50	
CHECKED	EBT	12-21-50	

INTERSECTION DETAILS  
R.P.B. 1/25-30