


SEC. 26, TWP 36 S., RNG. 20 E

NOT SUBDIVIDED

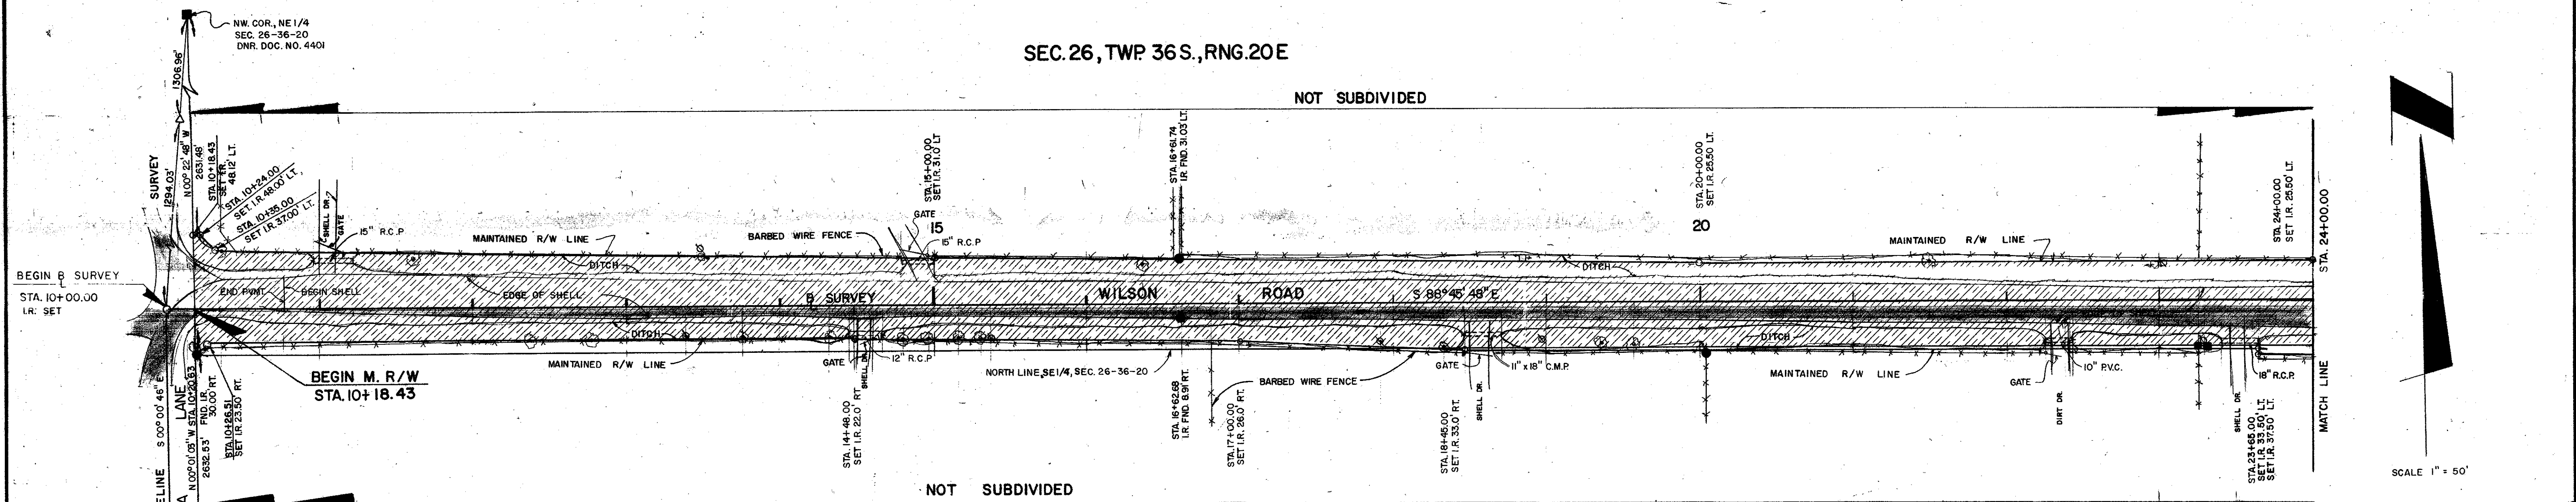


NOT SUBDIVIDED

LEGEND OF ABBREVIATIONS

AVE. = AVENUE	CONST. = CONSTRUCTION	FND. = FOUND	N.O.S. = NATIONAL OCEAN SERVICE	P.R.M. = PERMANENT REFERENCE MONUMENT	S.R. = STATE ROAD
B. = BASELINE	COR. = CORNER	F.P. & L. = FLORIDA POWER AND LIGHT	N.W. = NORTHWEST	P.T. = POINT OF TANGENCY	ST. = STREET
BLK. = BLOCK	D.B. = DEED BOOK	G.T.E. = GENERAL TELEPHONE	O.A. = OVER ALL	R. = RADIUS	STA. = STATION
B.M. = BENCH MARK	D.N.R. = DEPARTMENT OF NATURAL RESOURCES	E. = ELECTRIC	O.R.B. = OFFICIAL RECORDS BOOK	R.C.P. = REINFORCED CONCRETE PIPE	SUB. = SUBDIVISION
B.T.O.B. = BACK TOP OF BANK	D.O.T. = DEPARTMENT OF TRANSPORTATION	I.P. = IRON PIPE	O.T. = ORDER OF TAKING	RD. = ROAD	SW. = SOUTHWEST
C.B. = CONDOMINIUM BOOK	DR. = DRIVE	I.R. = IRON ROD	P.B. = PLAT BOOK	REF. = REFERENCE	T. = TANGENT
C.C.C.L. = COASTAL CONSTRUCTION CONTROL LINE	DRAIN. = DRAINAGE	L. = LENGTH	P.C. = POINT OF CURVATURE	RESUB. = RESUBDIVISION	T.I.I.F. = TRUSTEES OF THE INTERNAL IMPROVEMENT FUND
CH. = CHORD	E. = EAST	M.H.W.L. = MEAN HIGH WATER LINE	RNG. = RANGE	R.P.B. = ROAD PLAT BOOK	T.B. = TOP OF BANK
CHP. = CHAPTER	EASE. = EASEMENT	MON. = MONUMENT	P.C.P. = PERMANENT CONTROL POINT	R.R. = RAILROAD	U/E = UNDERGROUND ELECTRIC
CH. BRG. = CHORD BEARING	EP. = EDGE OF PAVEMENT	M/R/W. = MAINTAINED RIGHT-OF-WAY	P.L. = POINT OF INTERSECTION PROPERTY LINE	RT. = RIGHT	U.S. = UNITED STATES
C. = CENTERLINE	F.A.C. = FLORIDA ADMINISTRATION CODE	N. = NORTH	P.L. = PROFESSIONAL LAND SURVEYOR	R/W. = RIGHT-OF-WAY	VEG. = VEGETATION
C.M. = CONCRETE MONUMENT	F.D.O.T. = FLORIDA DEPARTMENT OF TRANSPORTATION	N. & D. = NAIL AND DISC	P.R.C. = POINT OF REVERSE CURVE	S. = SOUTH	W. = WEST
C.M.P. = CORRUGATED METAL PIPE	FL. = FLORIDA	NE. = NORTH EAST		SE. = SOUTHEAST	NO. = NUMBER
CO. = COUNTY				SEC. = SECTION	
CONDO. = CONDOMINIUM				S.F.D.D. = SARASOTA-FRUITVILLE DRAINAGE DISTRICT	

SEC. 26, TWP 36 S. RNG. 20 E.

NOT SUBDIVIDED

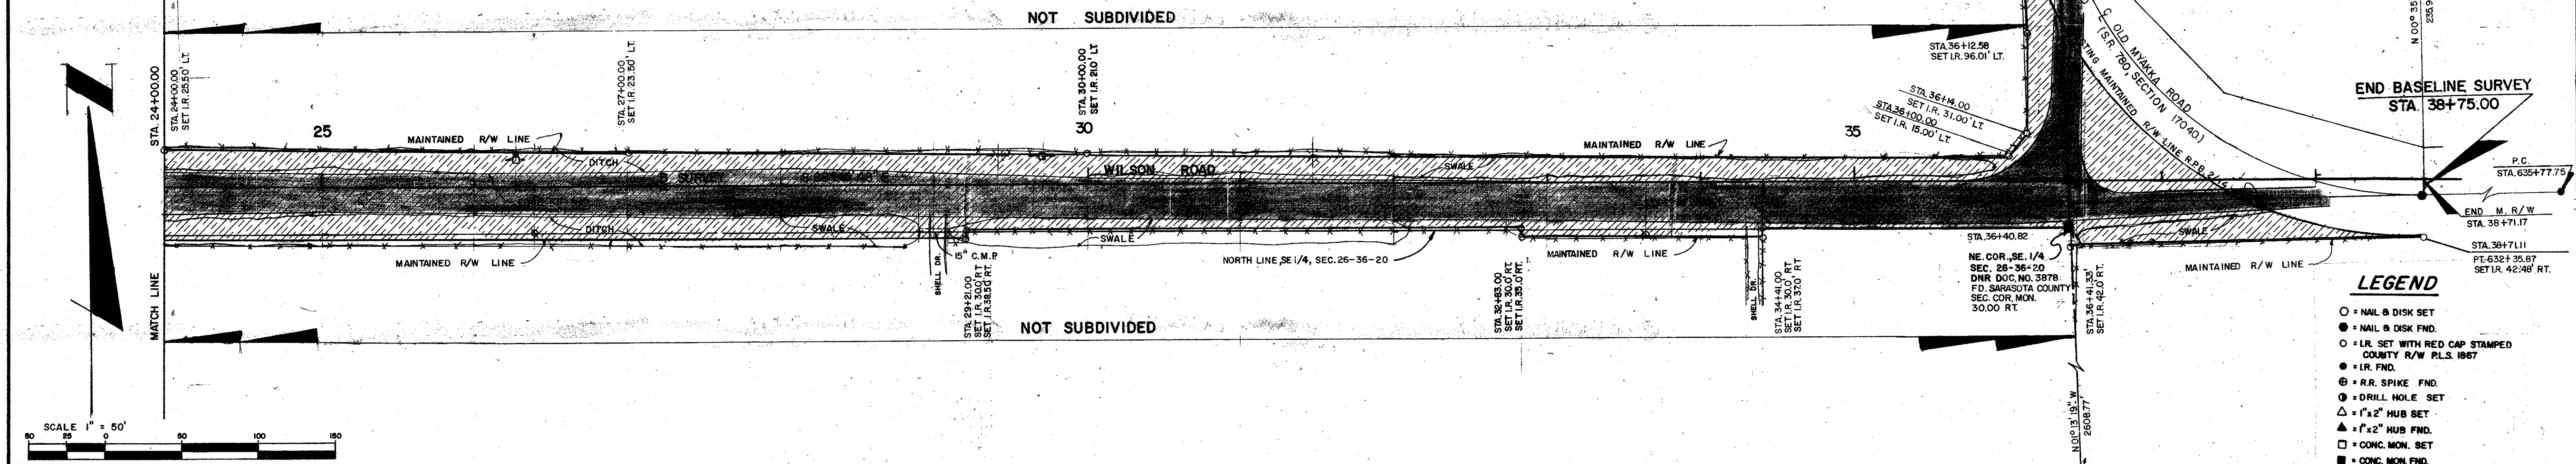

SEC. 25, TWP 36 S. RNG. 20 E.

FIELD CURVE DATA

Δ = 88° 09' 24"
R = 235.86'
T = 228.39'
L = 362.90'

C CURVE DATA

Δ = 88° 09' 24"
R = 235.86'
T = 228.39'
L = 362.90'

LEGEND

- = NAIL & DISK SET
- = NAIL & DISK FND.
- = I.R. SET WITH RED CAP STAMPED COUNTY R/W P.L.S. 1867
- = I.R. FND.
- ⊙ = R.R. SPIKE FND.
- ⊙ = DRILL HOLE SET
- △ = 1" x 2" HUB SET
- ▲ = 1" x 2" HUB FND.
- = CONC. MON. SET
- = CONC. MON. FND.
- ⊞ = WATER VALVE
- ⊞ = UTILITY POLE
- ⊞ = ST. & TV CABLE BOX
- ⊞ = G.T. MANHOLE
- ⊞ = LIGHT POLE
- ⊞ = FIRE HYDRANT
- ⊞ = GUY WIRE
- ⊞ = PINE TREE
- ⊞ = OAK TREE
- ⊞ = BARB WIRE FENCE

THIS IS TO CERTIFY THAT THE NUMBER SHEETS ONE (1) OF ONE (1) CONSTITUTES THE OFFICIAL MAINTENANCE MAP SHOWING THE LOCATION AND SURVEY BY THE SARASOTA COUNTY, FLORIDA, TRANSPORTATION DEPARTMENT FOR WILSON RD. LYING BETWEEN LENA LANE AND MYAKKA ROAD, ALL BEING IN SECTION 26, TOWNSHIP 36 S., RANGE 20 E., SARASOTA COUNTY, FLORIDA. THE PROPERTY SHOWN CROSSHATCHED ON THIS MAP HAS BEEN VESTED IN SARASOTA COUNTY, FLORIDA, PURSUANT TO THE PROVISIONS OF CHAPTER 95.361, FLORIDA STATUTES OF 1991.

ACCEPTED FOR FILES AND RECORDED IN THE PUBLIC RECORDS OF SARASOTA COUNTY, FLORIDA THIS DAY OF FEBRUARY A.D. 2002 ROAD PLAT BOOK PAGE 11

David S. ...
CLERK OF THE CIRCUIT COURT
SARASOTA COUNTY, FLORIDA

THIS IS TO CERTIFY THAT THIS MAINTAINED MAP WAS APPROVED BY RESOLUTION NO. 2002-261 PASSED AND ADOPTED BY THE BOARD OF COUNTY COMMISSIONERS OF SARASOTA COUNTY, FLORIDA, ON THE 14th DAY OF March A.D. 2002.

BOARD OF COUNTY COMMISSIONERS OF SARASOTA COUNTY, FLORIDA BY:
Mona Peterson
CHAIRMAN

ATTEST:
KAREN E. RUSHING CLERK OF THE CIRCUIT AND EX-OFFICIO CLERK OF THE BOARD OF COUNTY COMMISSIONERS OF SARASOTA COUNTY, FLORIDA BY:
Paula J. ...
DEPUTY CLERK

SURVEYOR'S NOTES

- BEARINGS ARE BASED ON THE MYAKKA RD. S.R.D. R/W MAP, S.R. NO. 780, SECTION 17040 FILED IN ROAD PLAT BOOK 2 AT PAGES 14-14D, SEC. 25-36-20 BEING S 89° 24' 15" E.
- A CHANGE OR JOG ON MAINTAINED RIGHT-OF-WAY LINE IS NOT NECESSARILY LOCATED AT AN INTERSECTING PROPERTY LINE.
- ALL UNDERGROUND FACILITIES NOT LOCATED.

THIS IS TO CERTIFY THAT THE LIMITS OF THE ROADWAY OUTSIDE OF PLATTED RIGHT-OF-WAY AS SHOWN CROSS-HATCHED HEREON HAS BEEN MAINTAINED CONTINUOUSLY FOR OVER FOUR (4) YEARS WITHOUT INTERRUPTION.

...
ROAD AND BRIDGE DIVISION MANAGER

FILED FOR RECORD
2002 APR -2 AM 11:09
KAREN E. RUSHING
CLERK OF CIRCUIT COURT
SARASOTA COUNTY, FL

SURVEYOR'S CERTIFICATE

I HEREBY CERTIFY THAT THIS MAINTAINED R/W MAP REPRESENTS A BOUNDARY SURVEY OF THE ROAD AS SHOWN, THAT THE SURVEY WAS RECENTLY PERFORMED UNDER MY DIRECTION AND THAT IT IS TRUE AND CORRECT TO THE BEST OF MY KNOWLEDGE AND BELIEF, AND THAT IT MEETS THE MINIMUM TECHNICAL STANDARDS FOR LAND SURVEYING IN THE STATE OF FLORIDA (CH. 2, HH - 6, F.A.C.).

DATE OF SURVEY: 1-26-94

E.R. Emerson
E.R. EMERSON, COUNTY SURVEYOR
PROFESSIONAL LAND SURVEYOR NO. 1867
STATE OF FLORIDA
130 CATTLEMAN ROAD,
SARASOTA, FLORIDA 34232-9631

SARASOTA COUNTY TRANSPORTATION DEPARTMENT
ENGINEERING DIVISION, SURVEY-MAPPING SECTION

MAINTAINED RIGHT OF WAY MAP

WILSON ROAD
LENA LANE TO OLD MYAKKA ROAD (S.R. 780)

DRAWN	BY	DATE
KEENAN	R. KEENAN	11-9-88
CHECKED	DATE	
COMPARED	DATE	
REF. F.B. 311 pg. 22-26	DATE	
SCALE 1" = 50'	PROJECT NO. 86109	SHEET 1 OF 1

BCC RESO 2002-069 INST. 2002045131