




TYPICAL TRENCH SECTION - 1 MAIN
N.T.S.
STANDARD DETAIL NO. VM-2

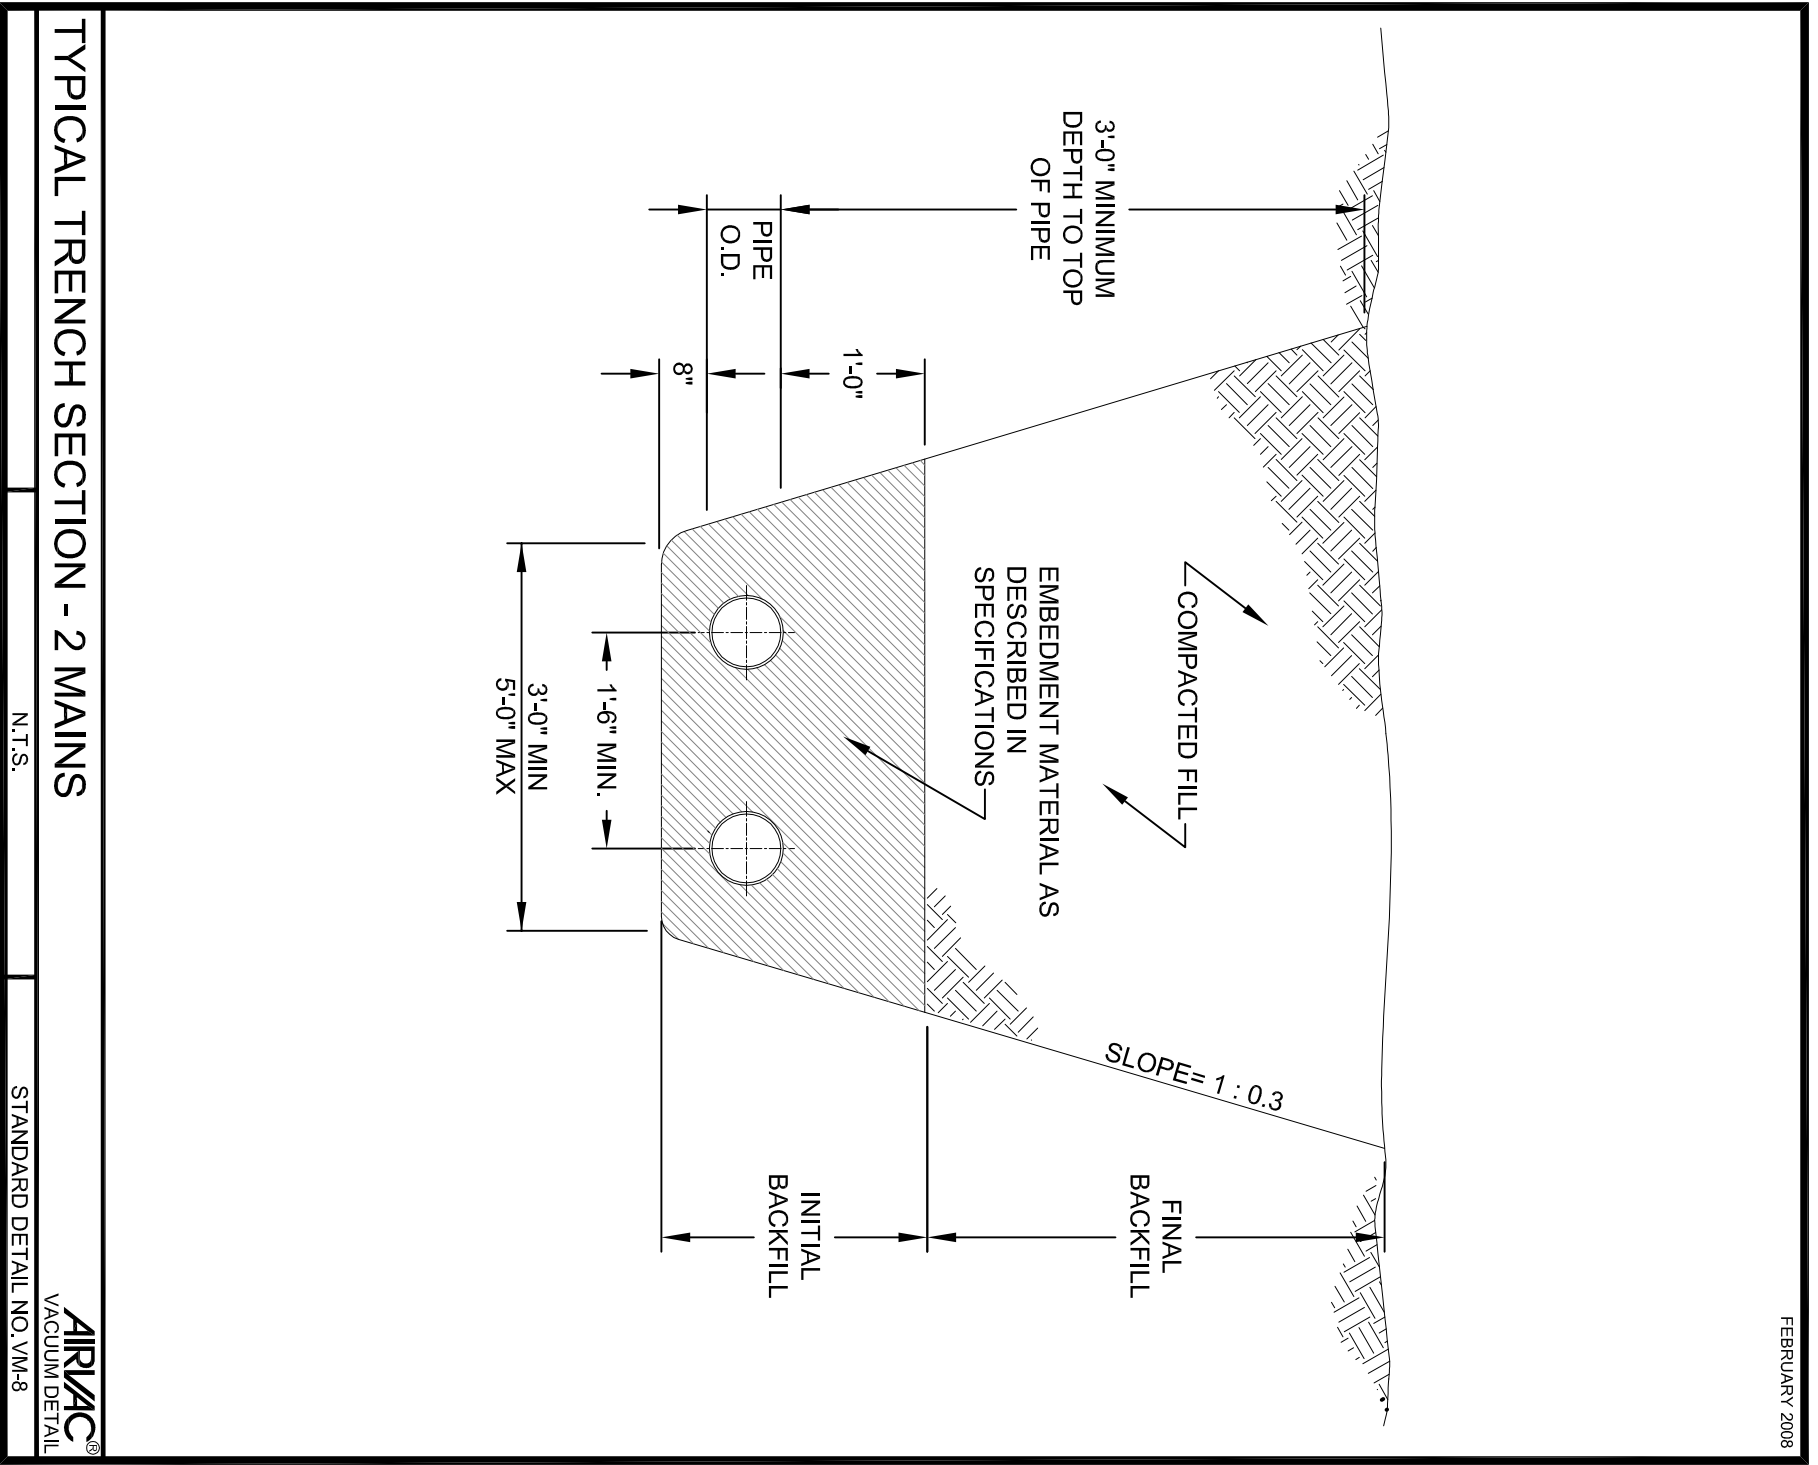


TYPICAL TRENCH SECTION - 2 MAINS
N.T.S.
STANDARD DETAIL NO. VM-8

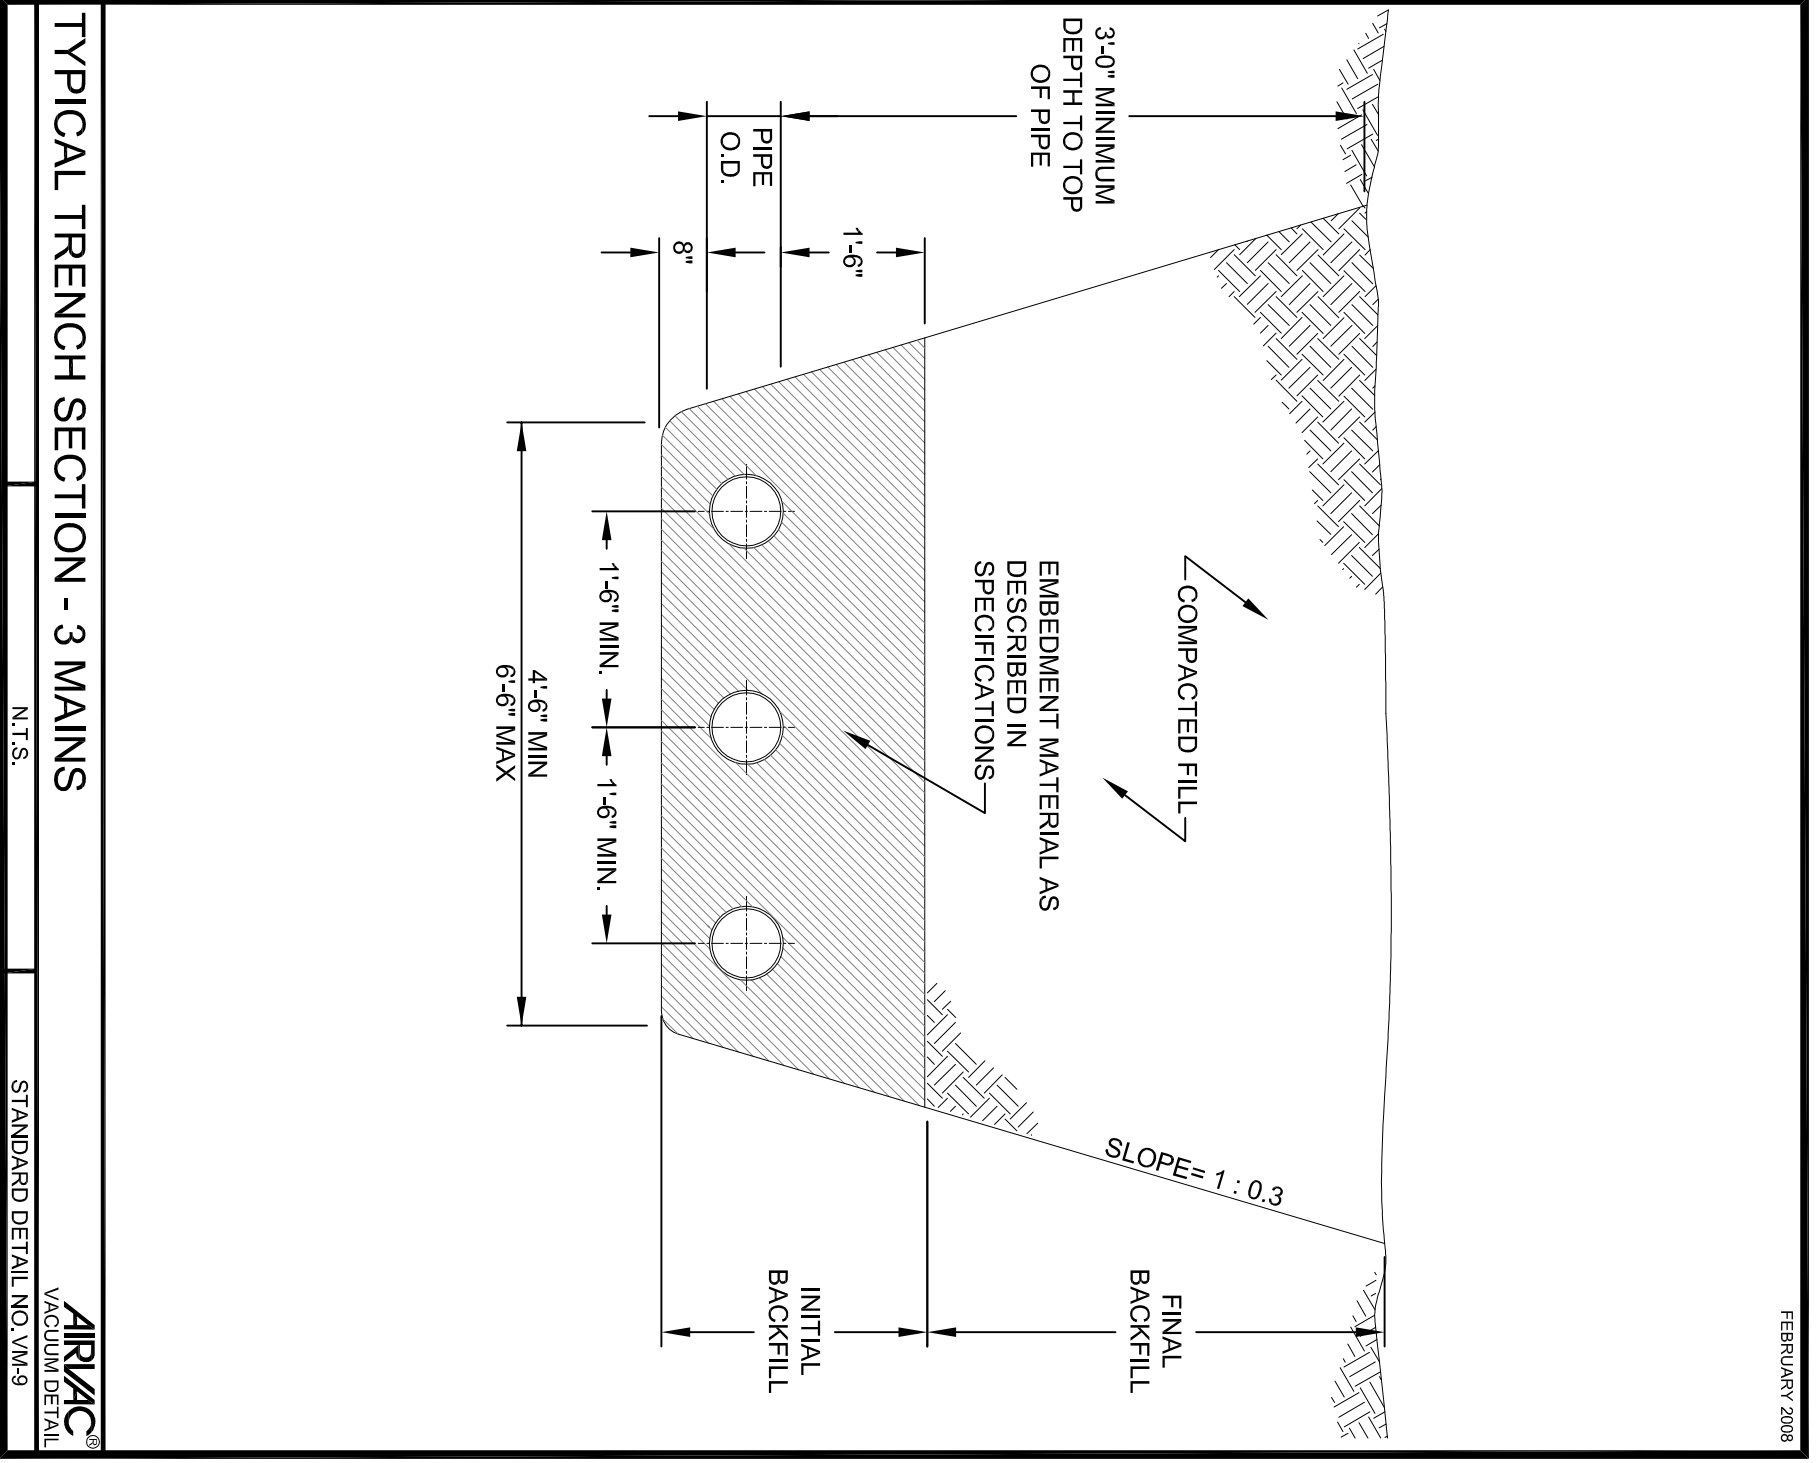


TYPICAL TRENCH SECTION - 3 MAINS
N.T.S.
STANDARD DETAIL NO. VM-9

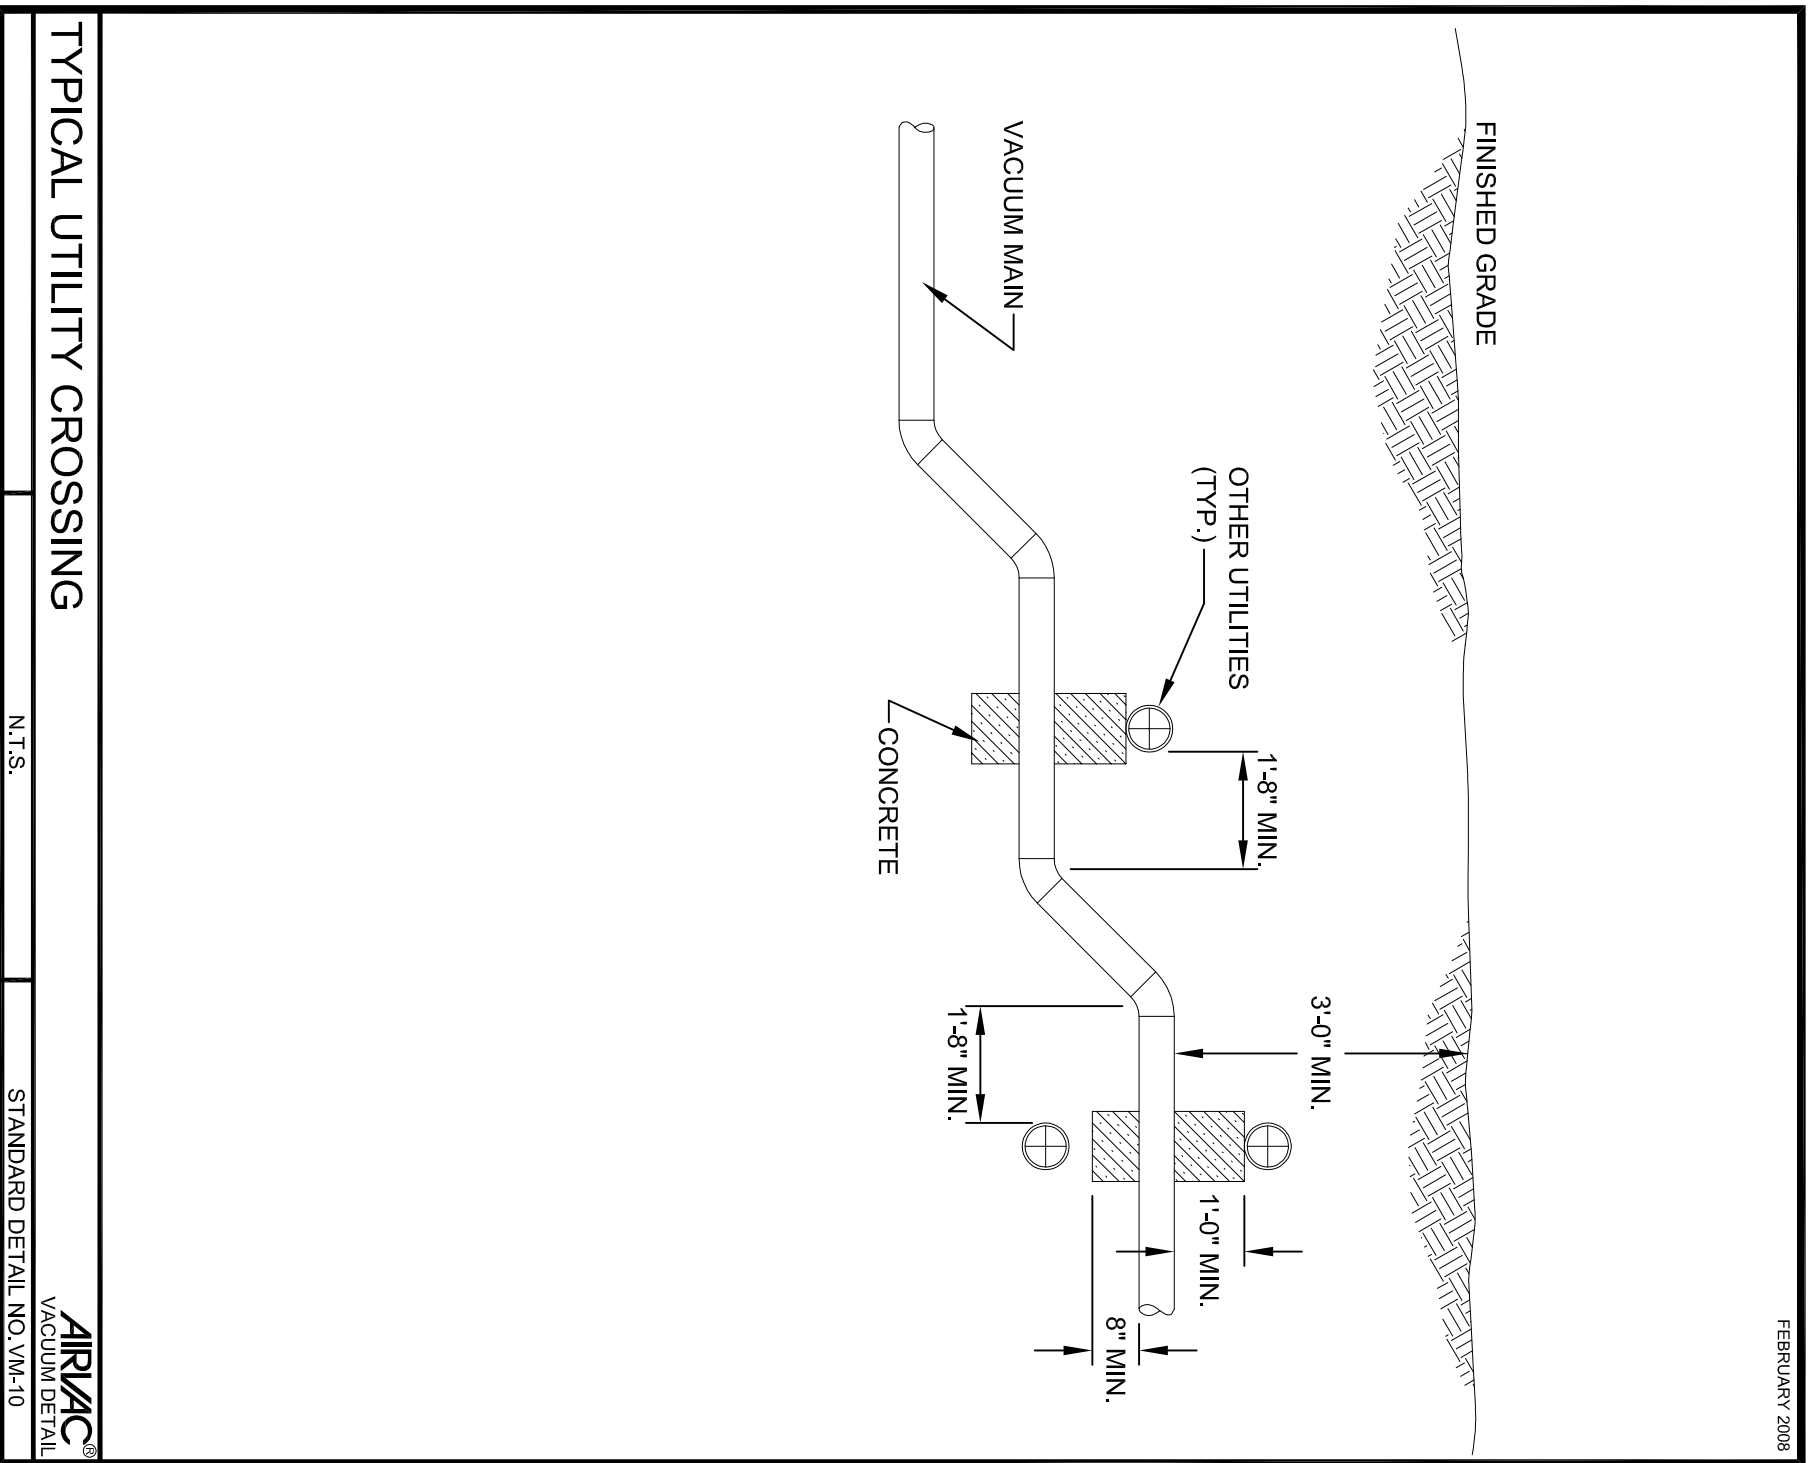

TYPICAL UTILITY CROSSING
N.T.S.
STANDARD DETAIL NO. VM-10

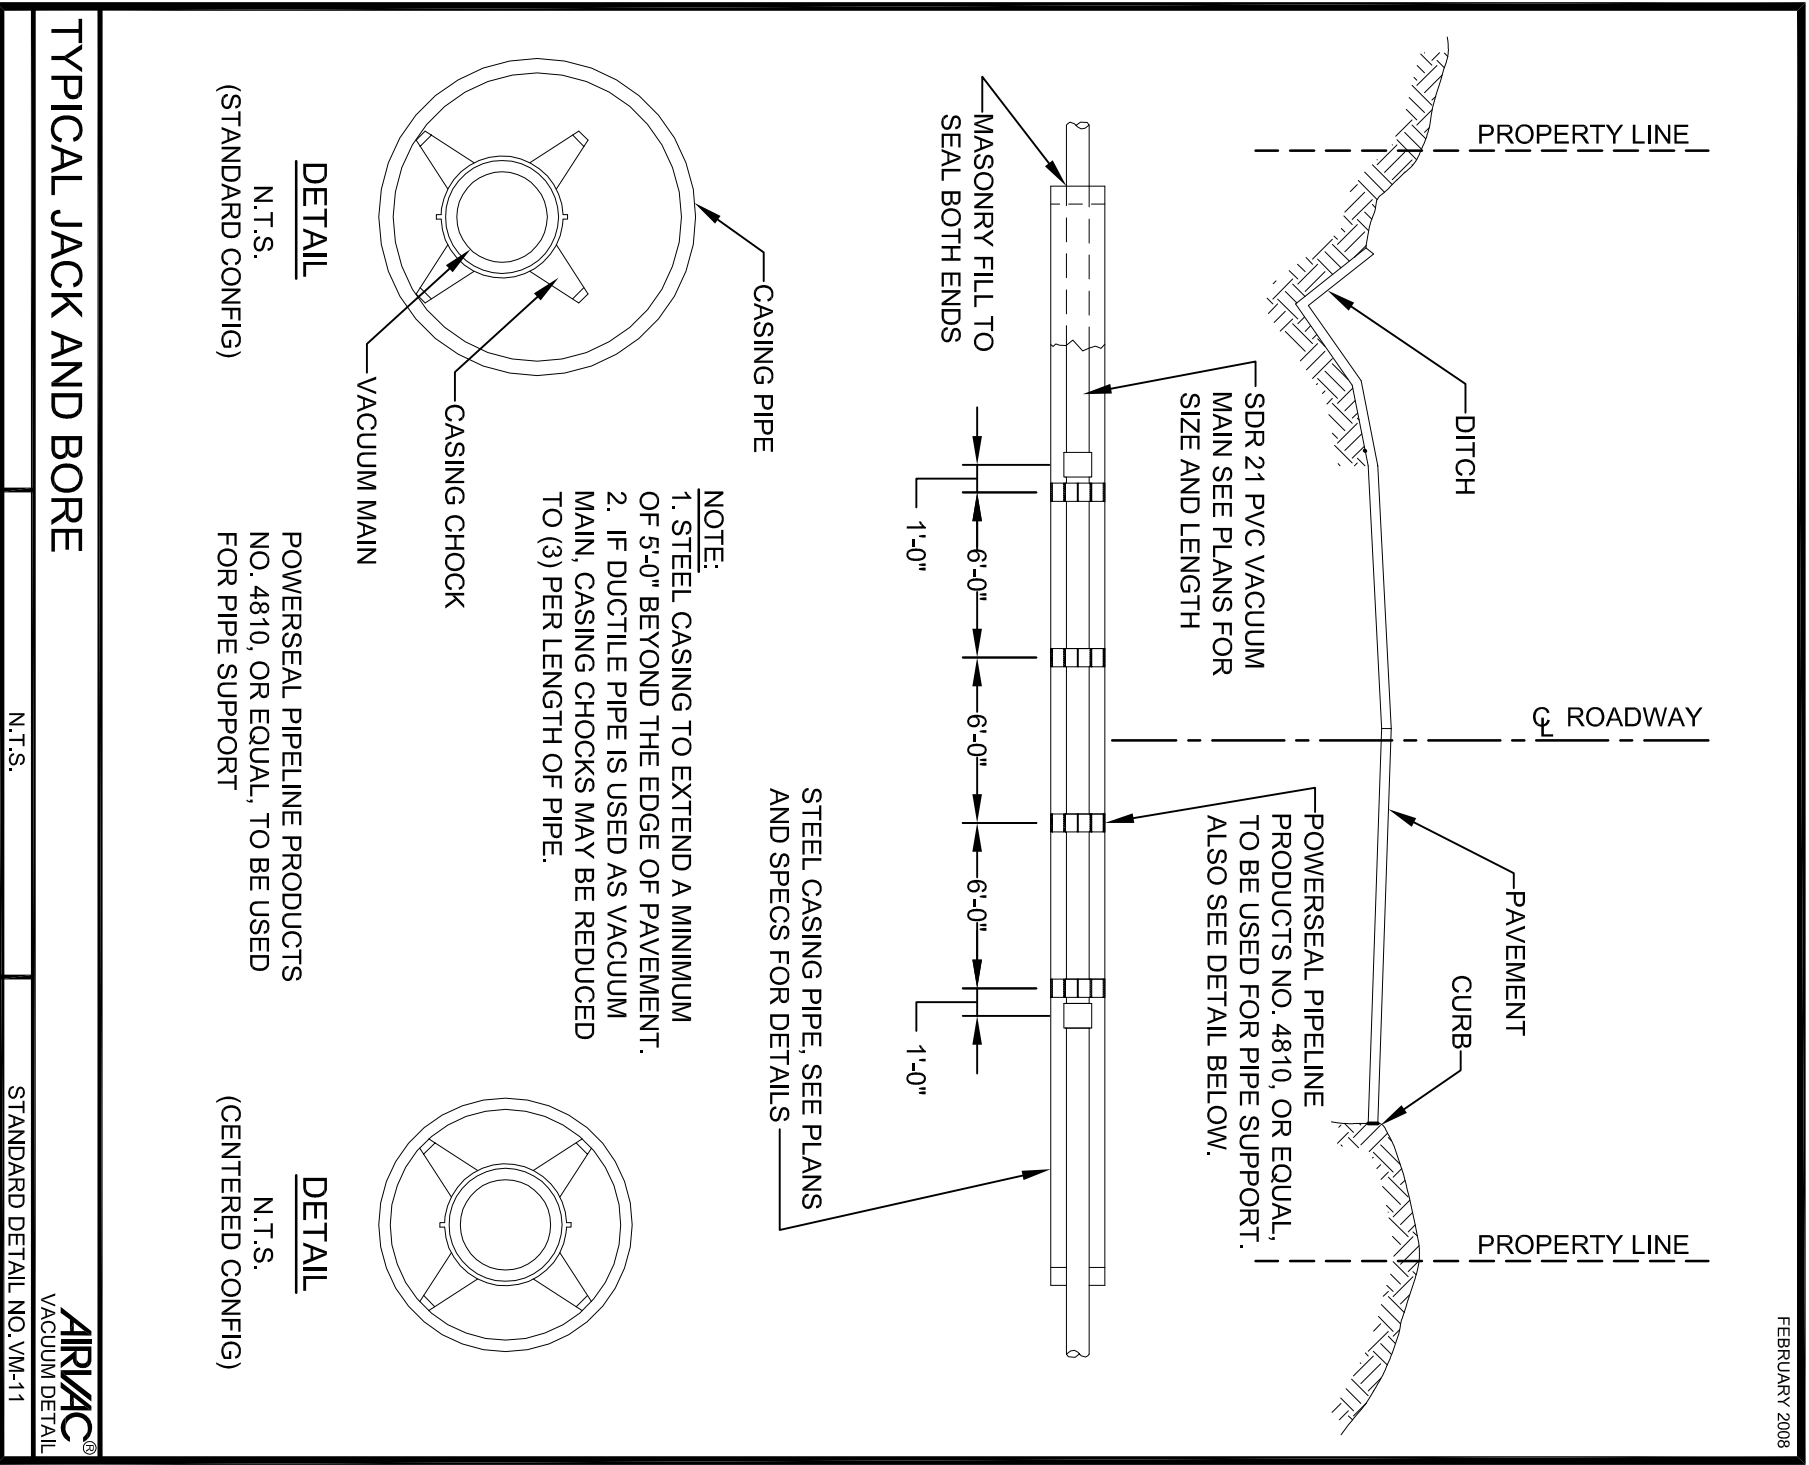

TYPICAL JACK AND BORE
N.T.S.
STANDARD DETAIL NO. VM-11

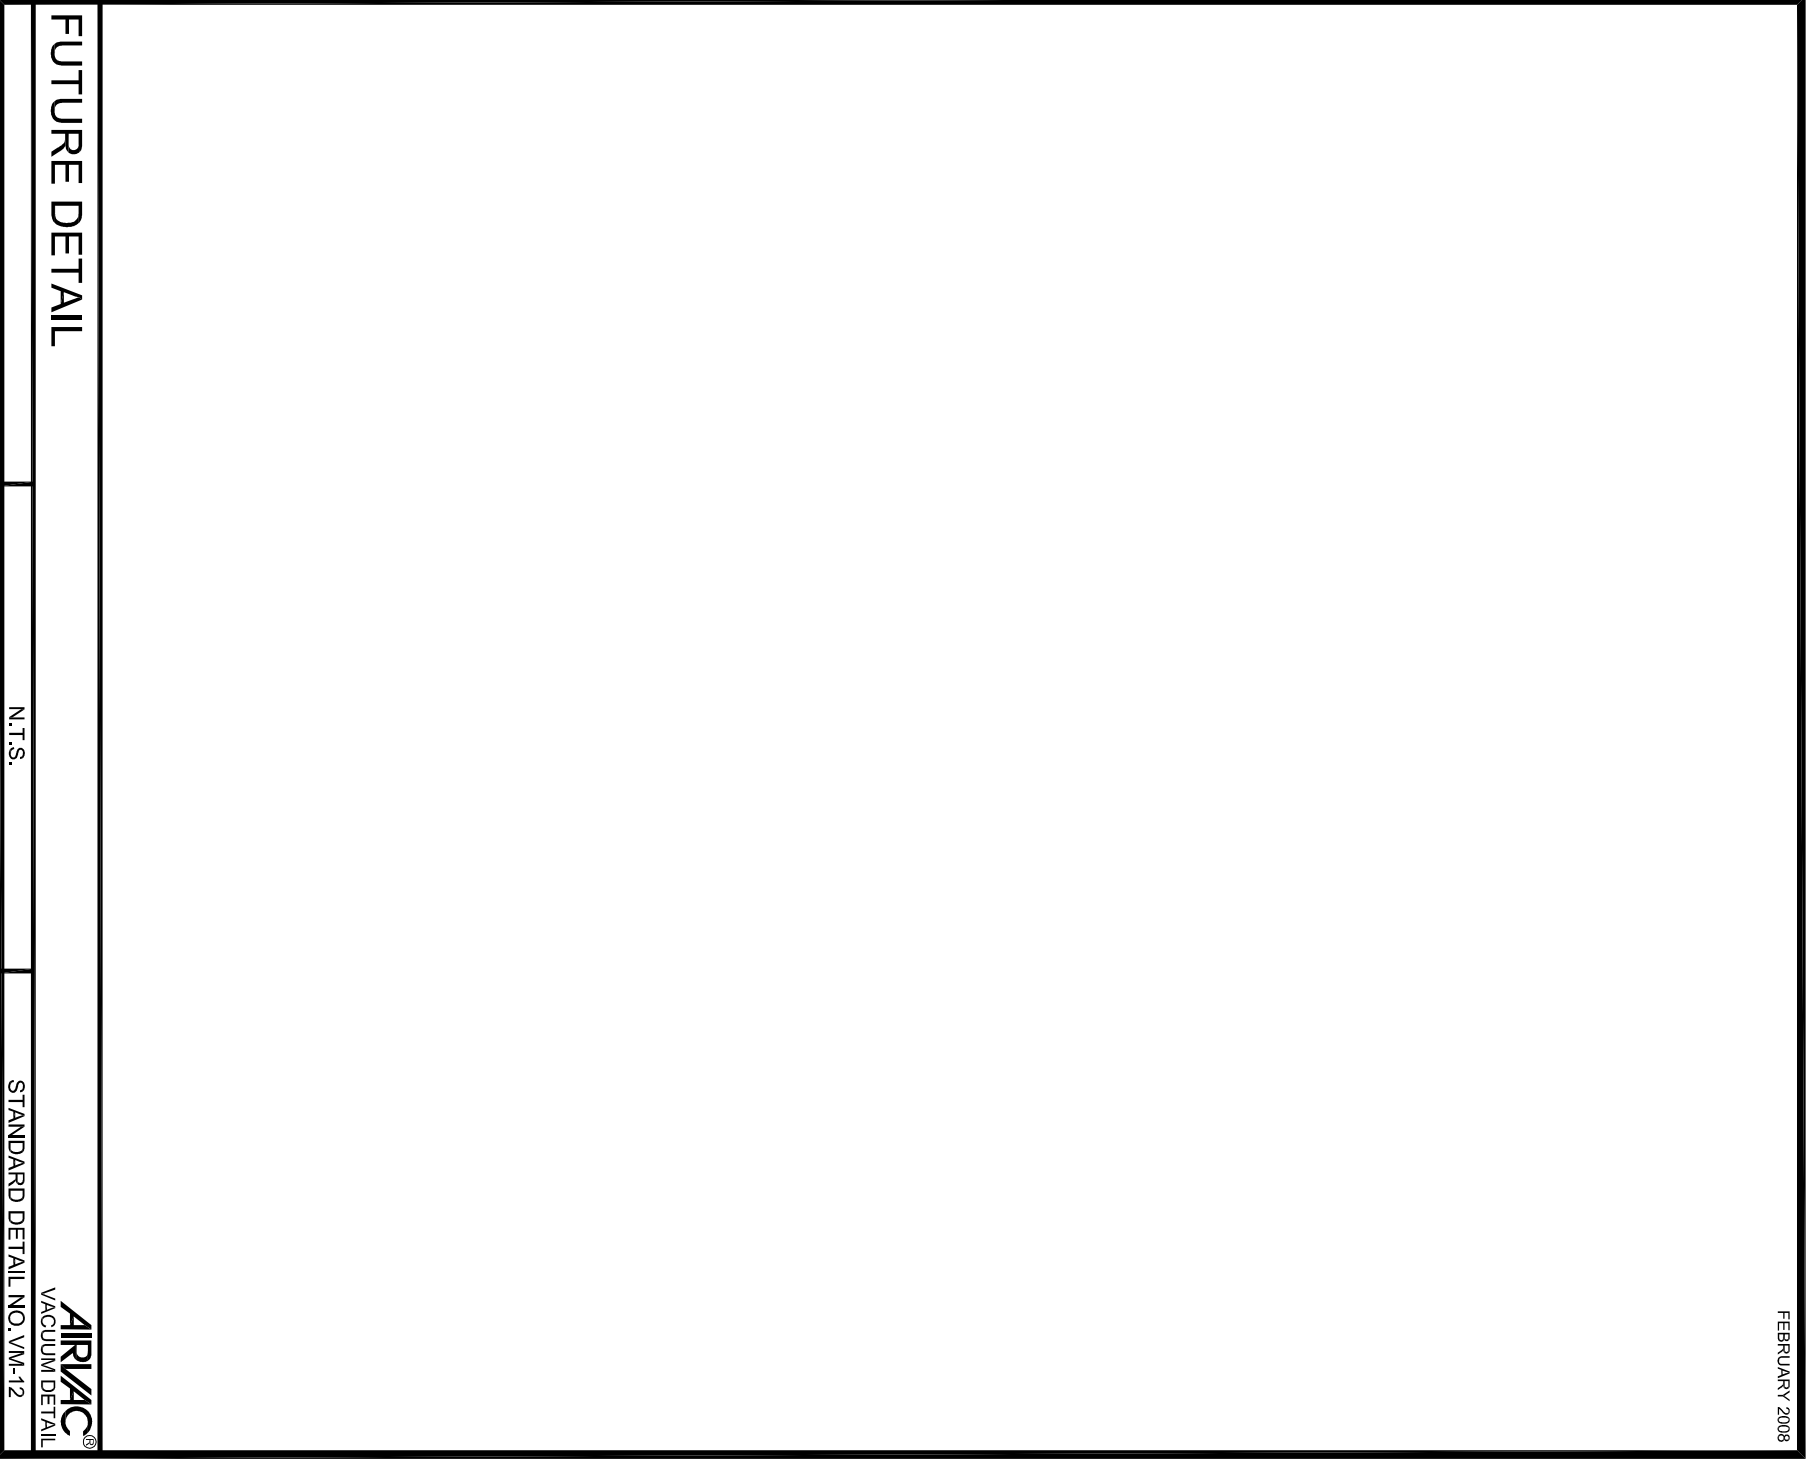

FUTURE DETAIL
N.T.S.
STANDARD DETAIL NO. VM-12

IN CONSIDERATION OF THE RECEIPT OF THIS DOCUMENT, THE RECIPIENT AGREES NOT TO REPRODUCE, COPY, USE, OR TRANSMIT THIS DOCUMENT AND/OR THE INFORMATION THEREIN CONTAINED IN WHOLE OR IN PART, OR TO SUFFER SUCH ACTION BY OTHER, FOR ANY PURPOSE EXCEPT WITH THE WRITTEN PERMISSION OF AIRVAC, INC. AND FURTHER AGREES TO SURRENDER SAME TO AIRVAC, INC. UPON DEMAND.

NO.

REVISIONS

DATE

TITLE

SHEET NO.