
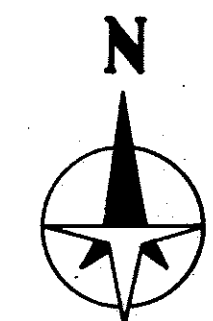


N 1/2 21-37-19 SHT. NO. 291

S 1/2 -20 -37-19 SHT. NO. 290

S 1/2 22-37-19 SHT. NO. 294

N 1/2 28-37-19 SHT. NO. 305

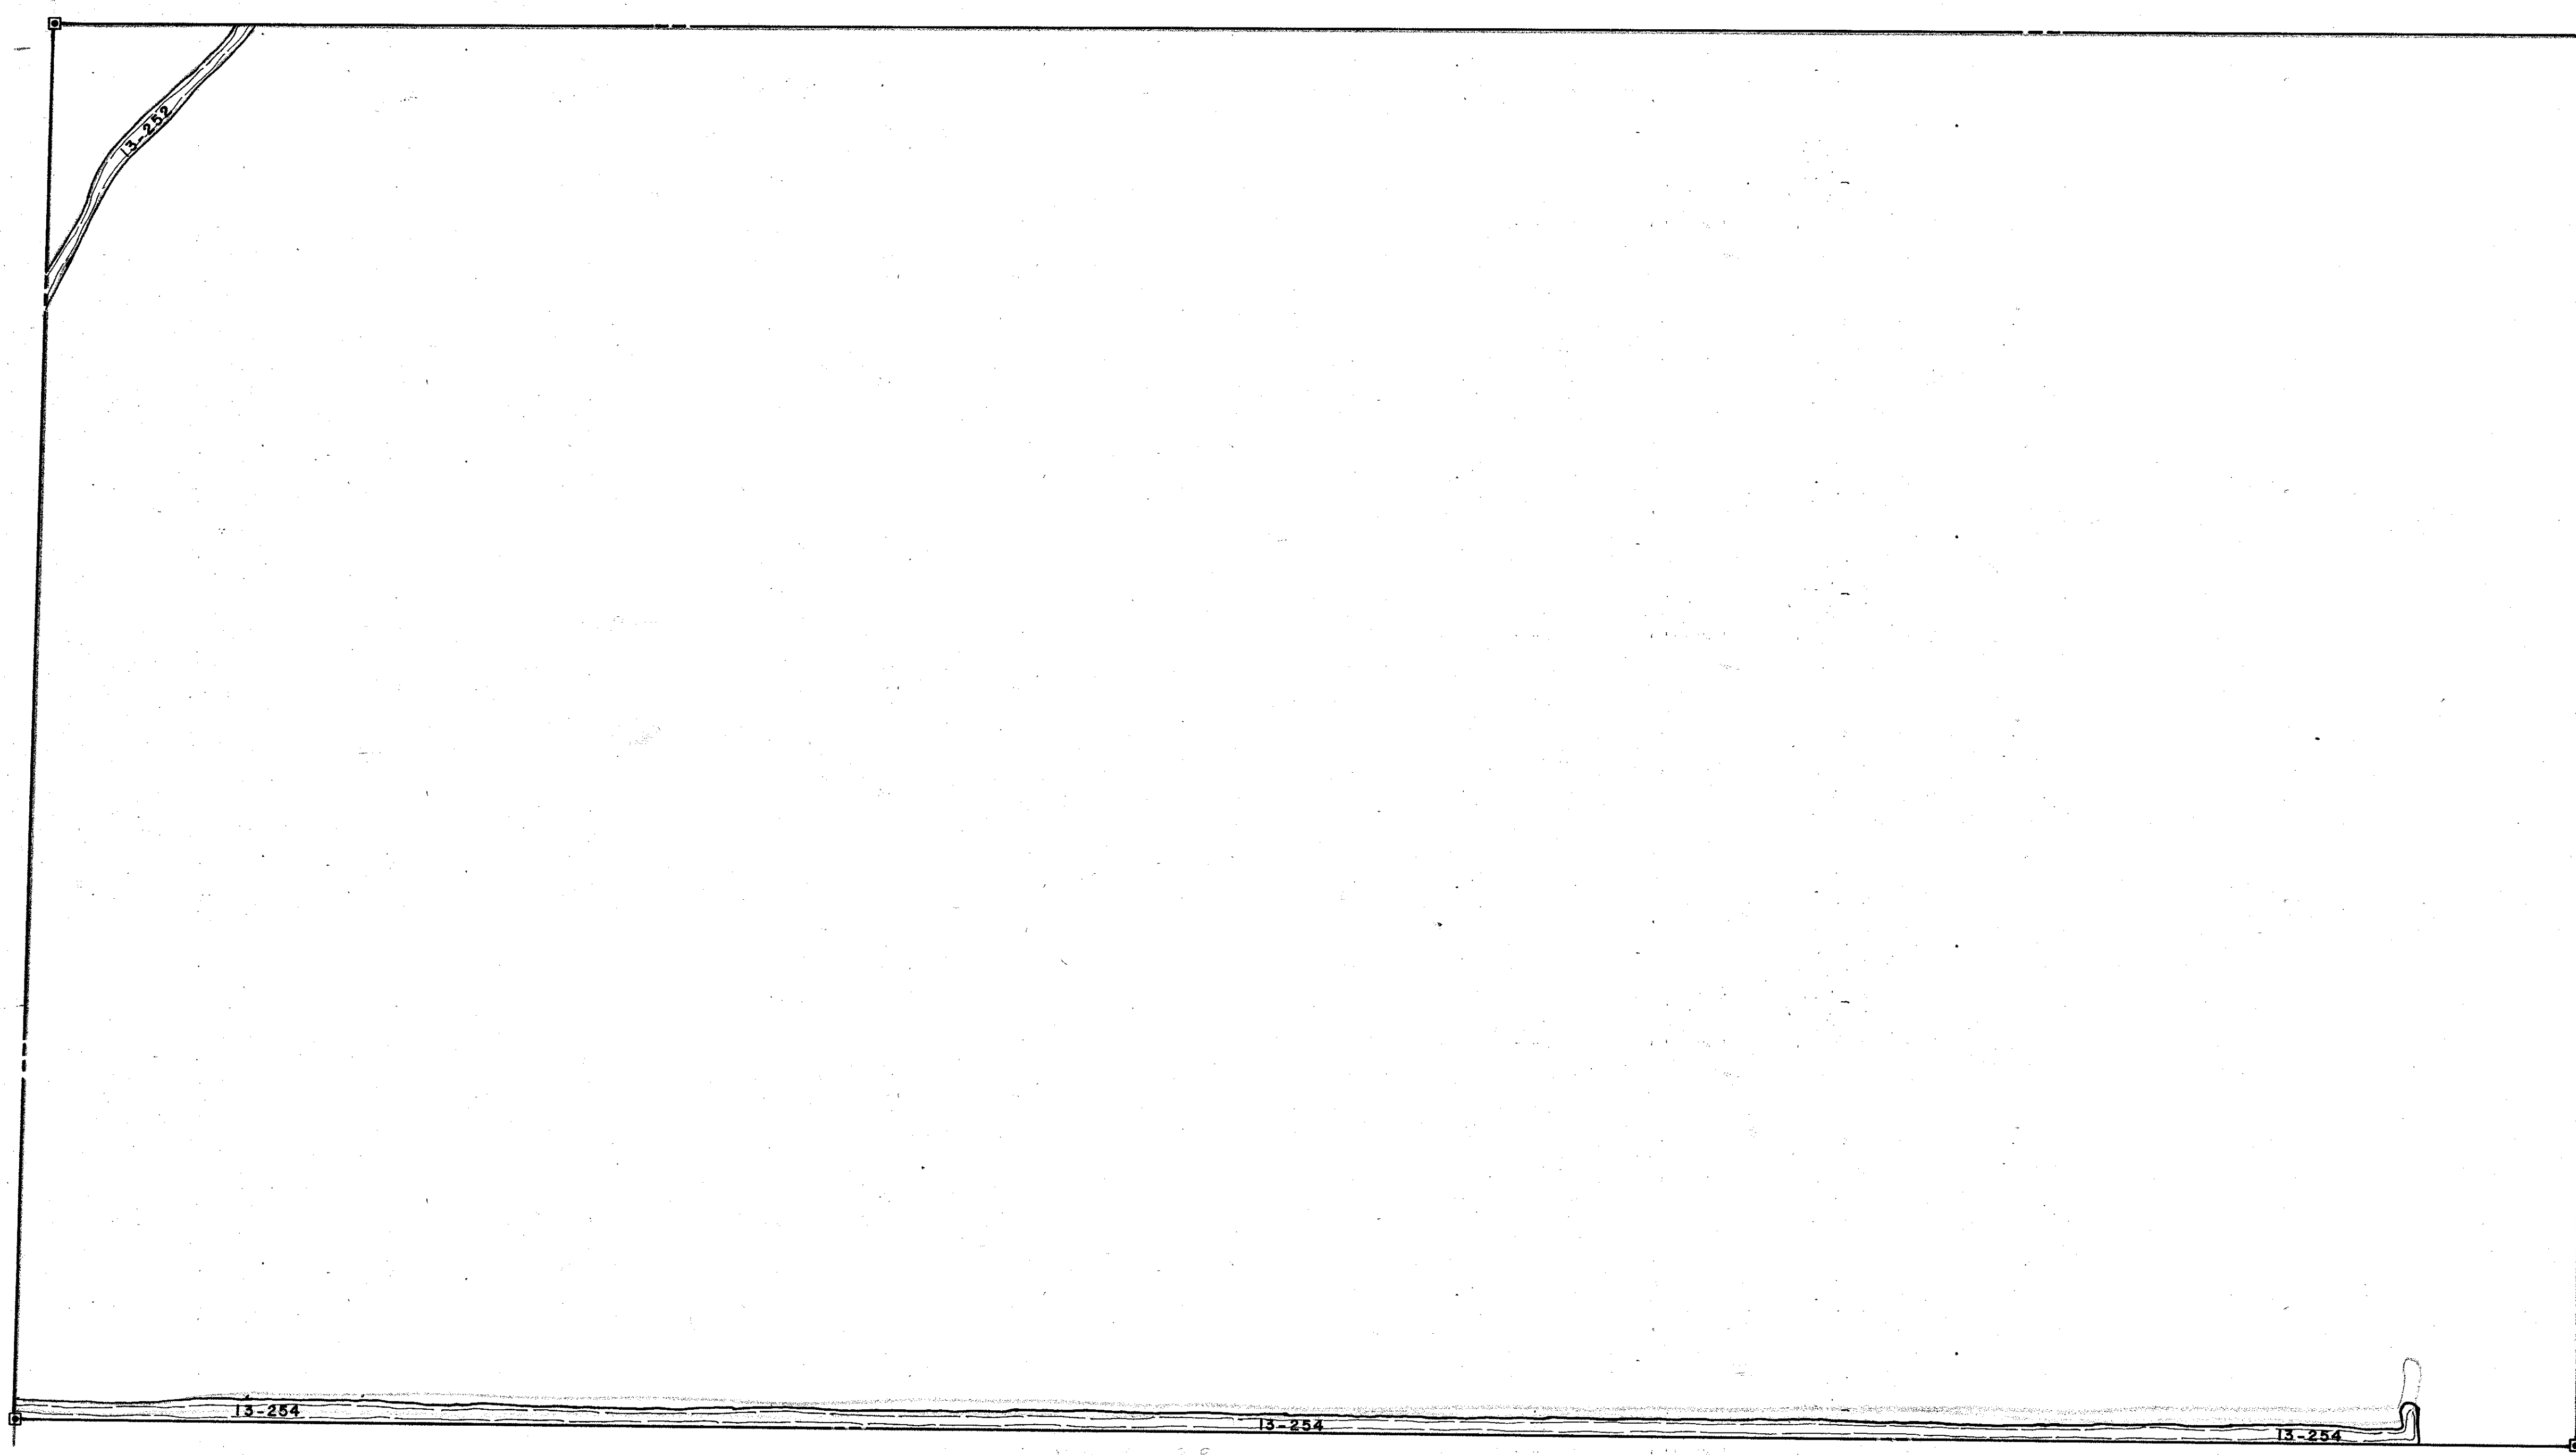

LEGEND:

- ▣ County Section Corner Monument
- ⊠ County Bench Mark
- Permanent Ref. Mon. for Subs.
- ① Subdivision Index Number

REVISIONS	
DATE	DESCRIPTION
OCT. 1987	ADDED DRAINAGE DITCHES & NUMBERS

SARASOTA COUNTY, FLORIDA

Scale: 1" = 200' Date: 6-2-87  
Drawn By: M.W.C.

S 1/2 SECTION 21  
TWP. 37 S RGE 19 E

Sheet No.

292  
292