


N-1/2 28-39-20, SHT. 775

SEC. COR. 1305

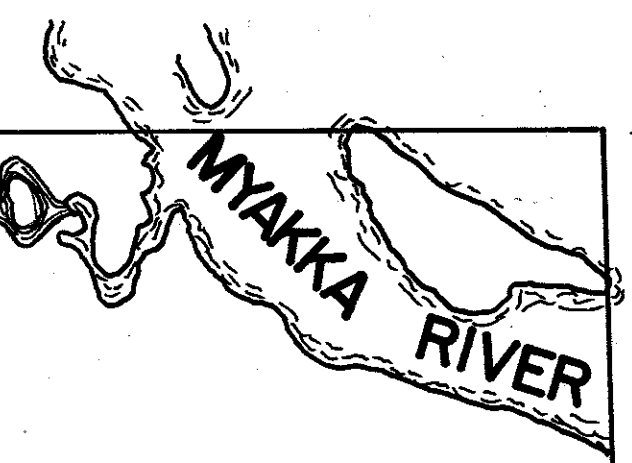

S-1/2 29-39-20 SHT. 778


S-1/2 27-39-20 SHT. 774

SEC. COR. 1306

SEC. COR. 1367

SEC. COR. 1428

N-1/2 33-39-20, SHT. 785

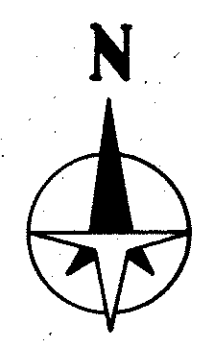

LEGEND:

- County Section Corner Monument
- ⊕ County Bench Mark
- Permanent Ref. Mon. for Subs.
- ① Subdivision Index Number

REVISIONS	
DATE	DESCRIPTION
APR. 1962	ADDED RIVER RD. R/W PER D.O.T. 17502-2502
JUN. 1965	RIVER RD. PER R.P.S. 57448
DEC. 1965	ADDED SARCO BENCH MARK 776 PER D.O.T.
FEB. 1966	ADDED DRAINAGE DITCHES & NUMBERS

SARASOTA COUNTY, FLORIDA
 Scale: 1" = 200' Date: APRIL, 1962

**S 1/2 SECTION 28
 TWP. 39S. RGE. 20E.**

Sheet No.
 776