


SEC. COR.
1550

S1/2 3-40-20 SHT NO. 798

U.S. GOV'T. LOT 3

U.S. GOV'T LOT 4

U.S. GOV'T LOT 5

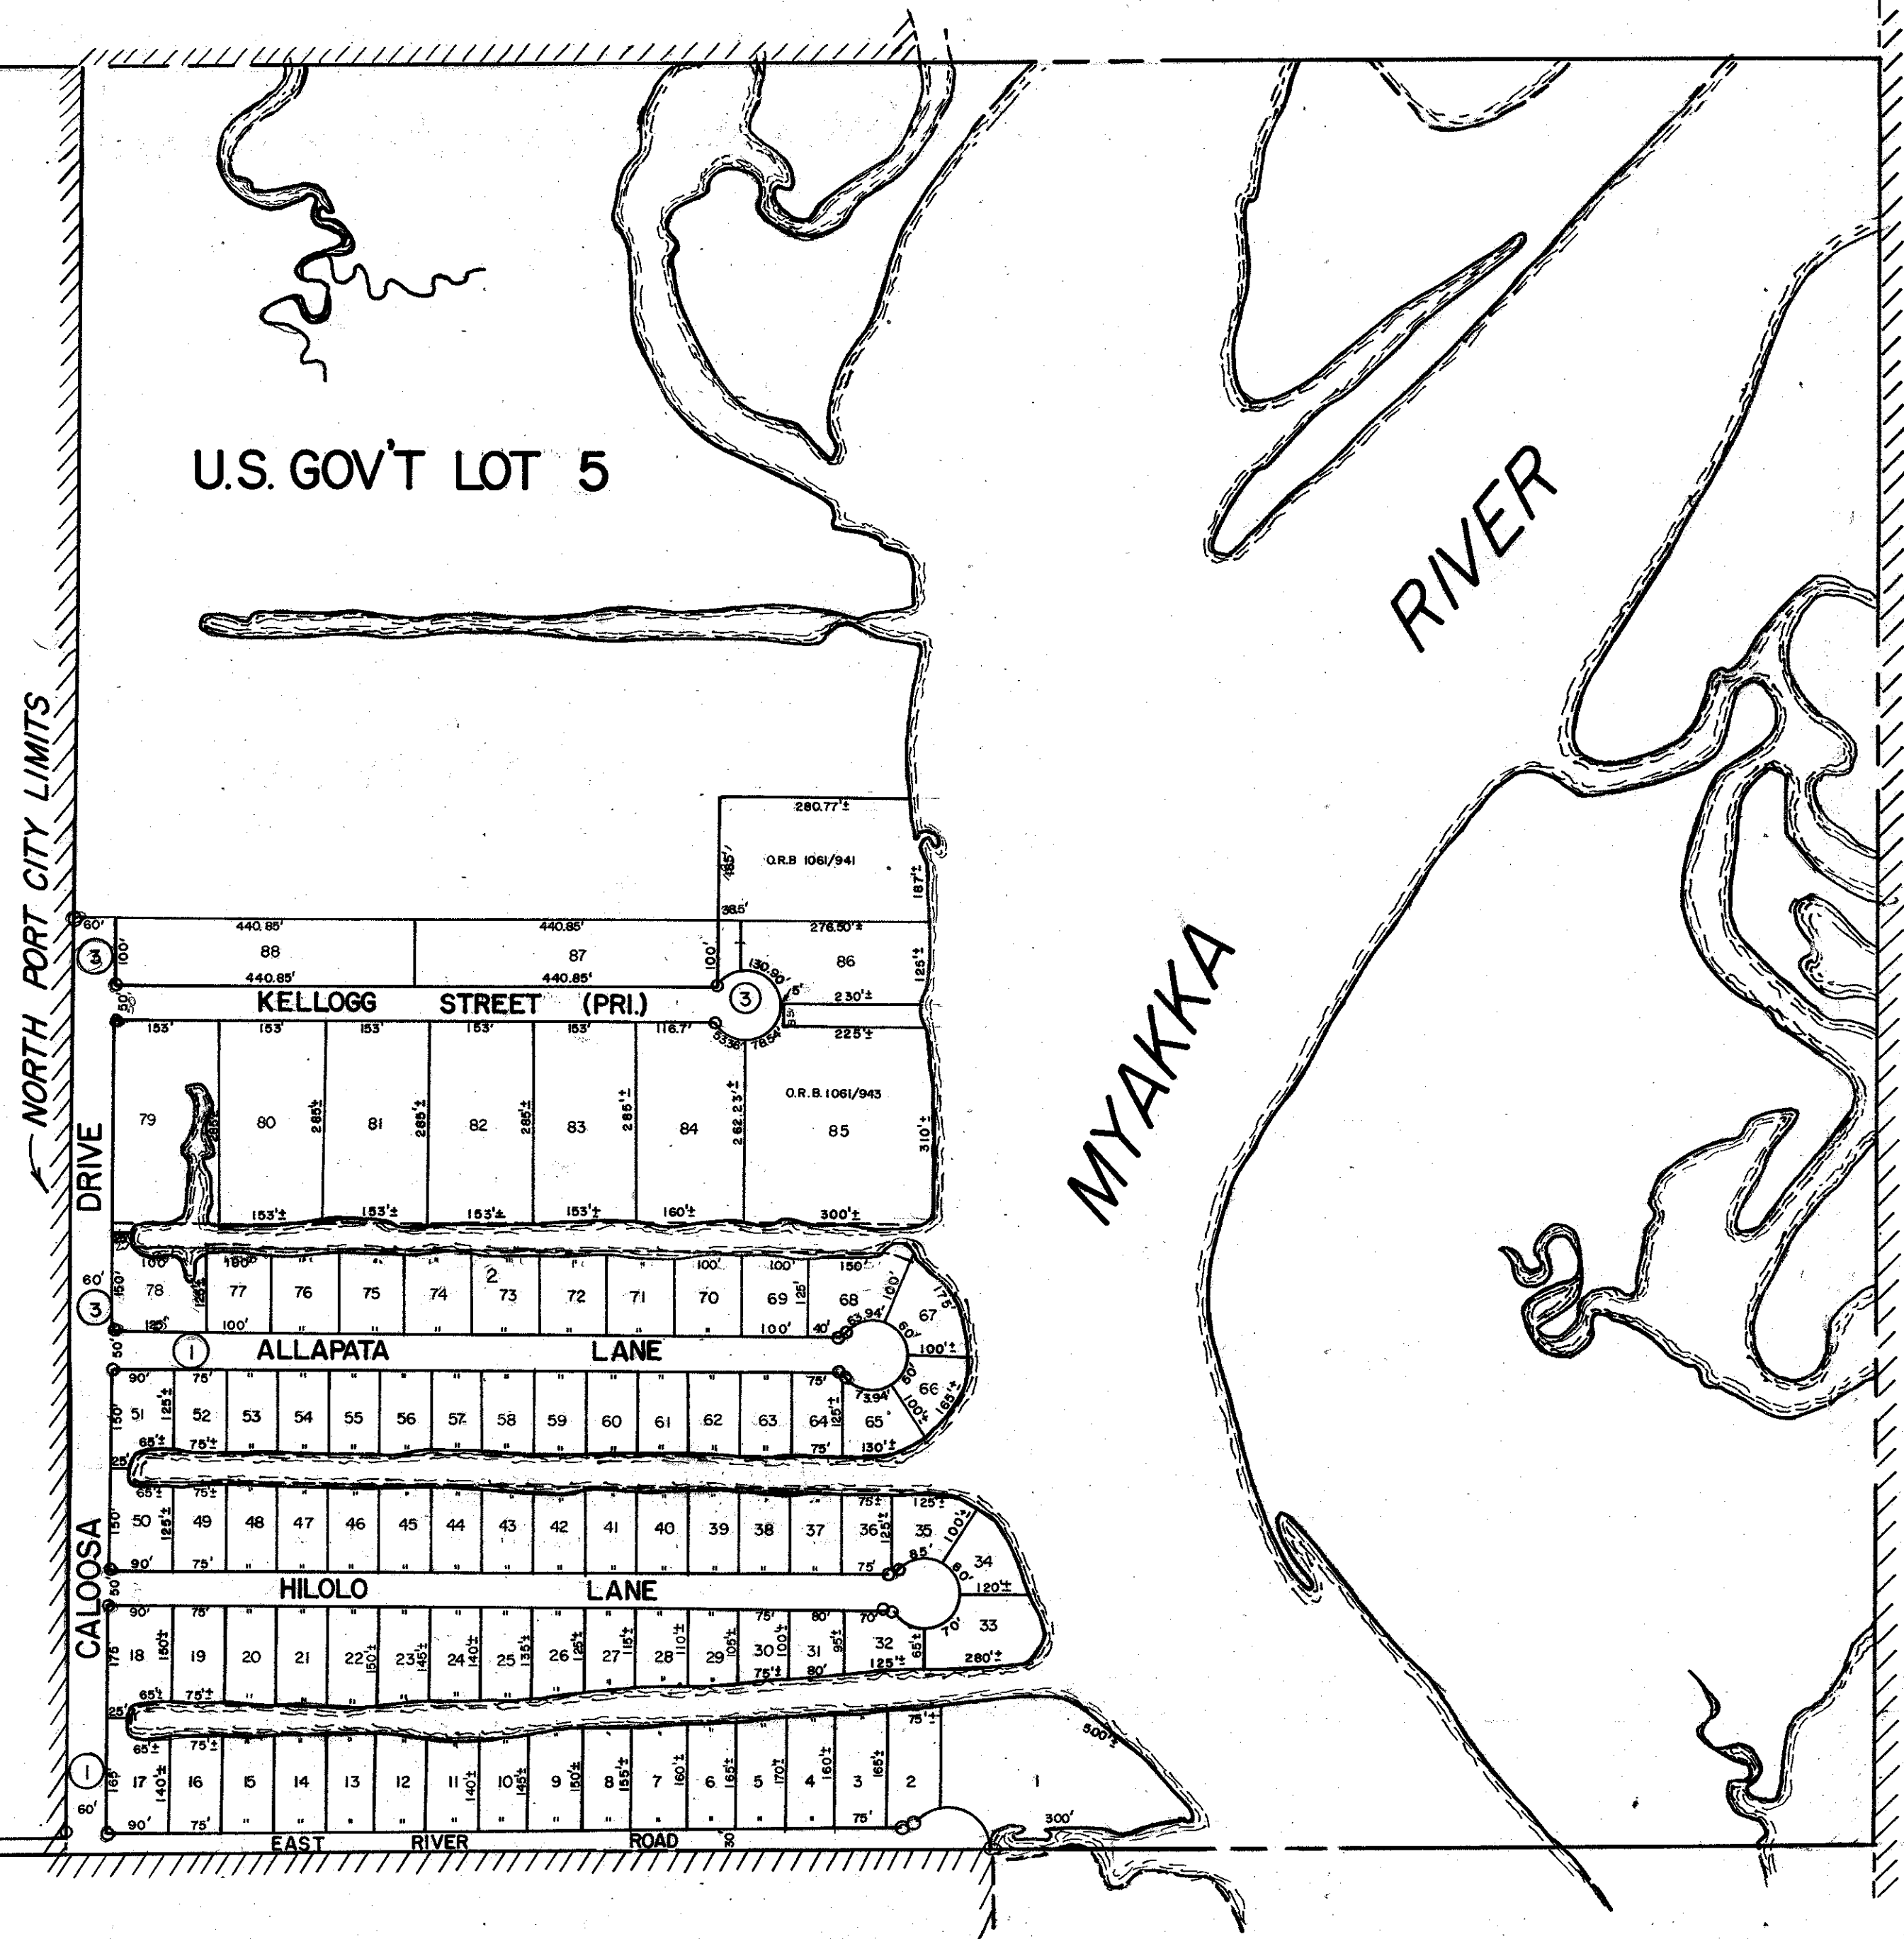

S1/2 1-40-20 SHT NO. 794

SEC. COR.
1551

SUBDIVISION		INDEX	
NO.	Name		
1.	TARPON POINT UNIT NO.1	10/55	
2.	TARPON POINT UNIT NO.2	18/7	
3.	TARPON POINT UNIT NO.3	21/15	

- LEGEND:
- ▣ County Section Corner Monument (NEW)
 - County Bench Mark
 - Permanent Ref. Mon. for Subs.
 - ① Subdivision Index Number

REVISIONS	
DATE	DESCRIPTION
NOV 1979	REDRAW
JUN 1982	REVISED SECTION LINES

SARASOTA COUNTY, FLORIDA
 Scale: 1" = 200'
 Date: November 1979
 Drawn By: Loretta Thomas

S1/2 SECTION 2
TWP. 40S. RGE. 20E.

Sheet No.
796

