


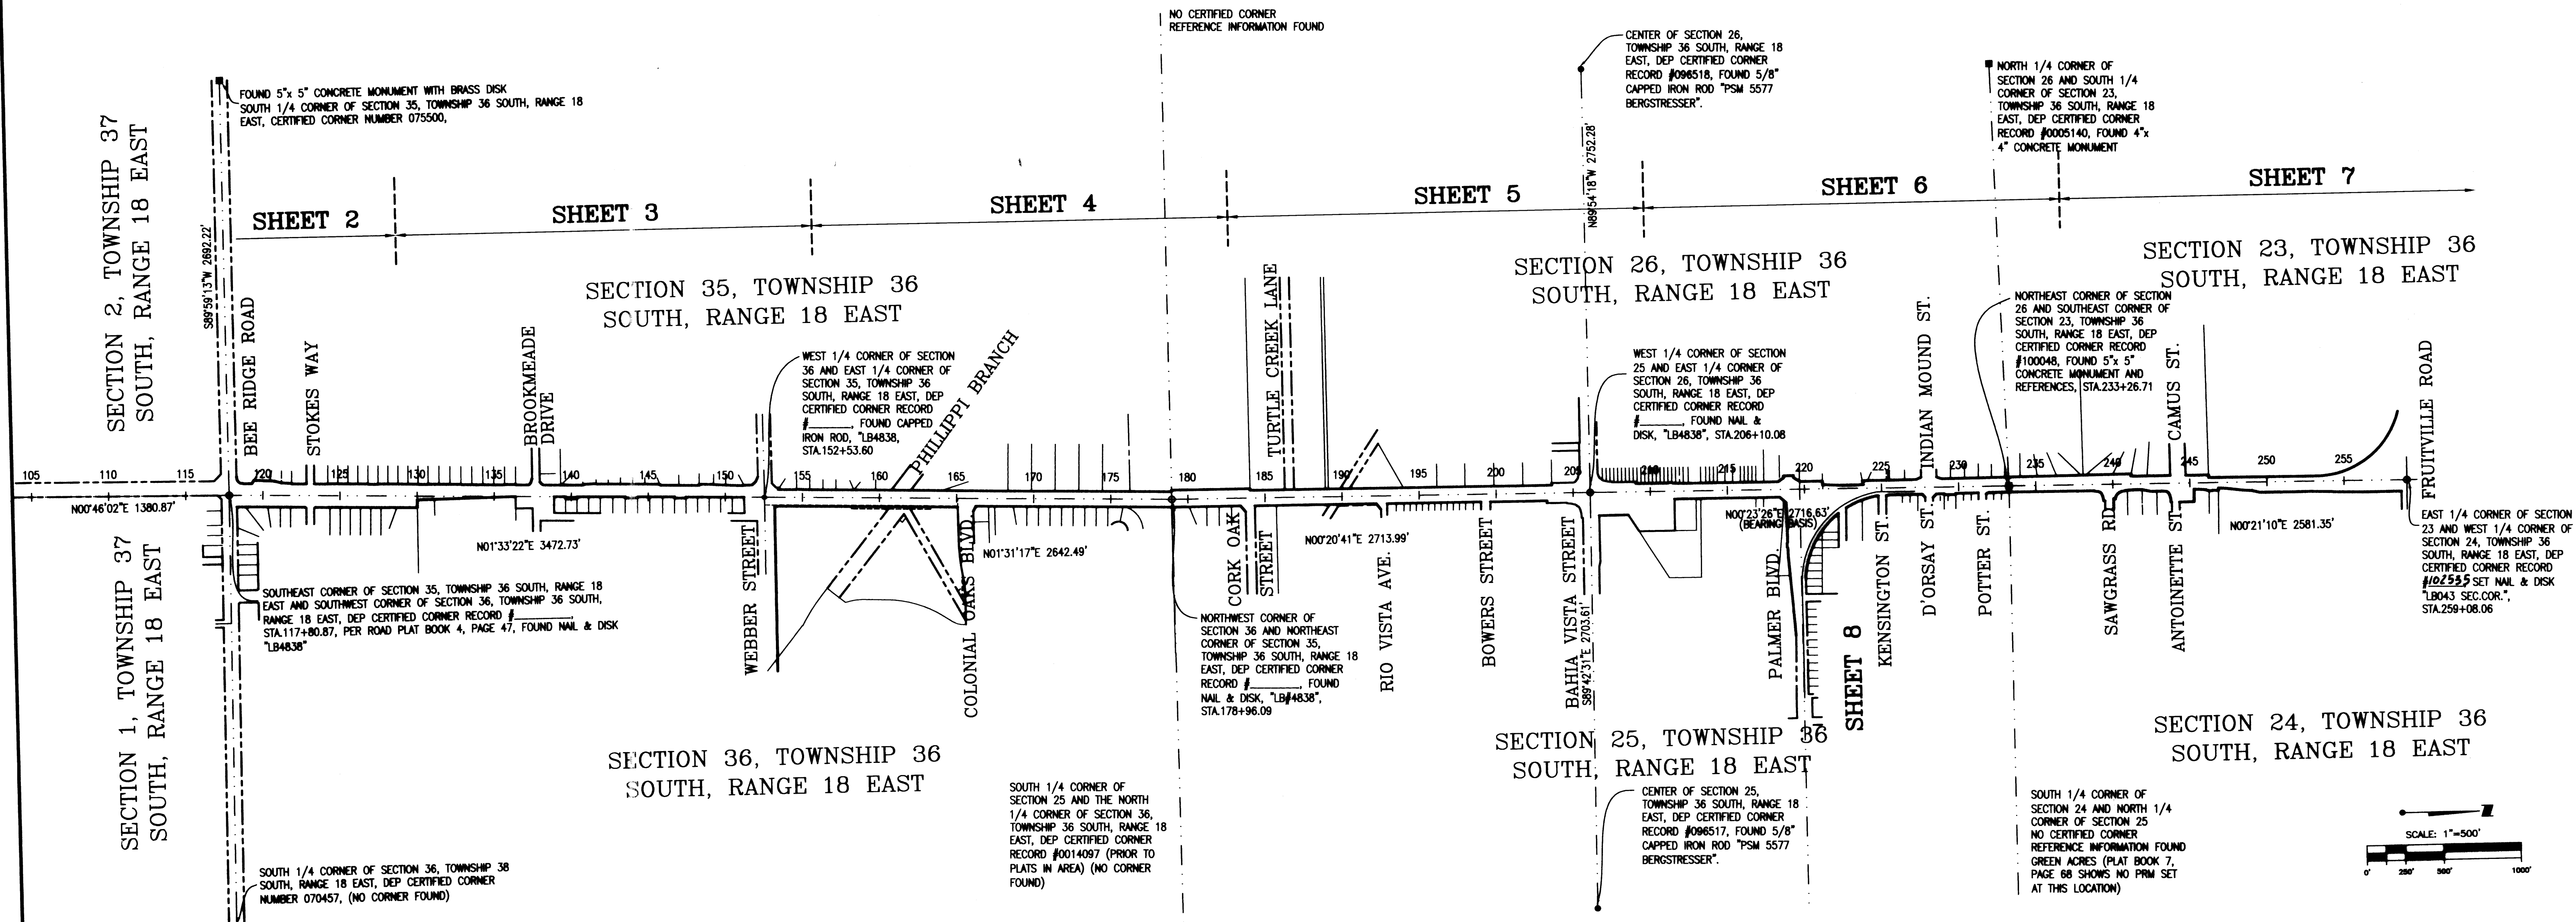

HONORE AVENUE
KEY MAP

NOTES:

The Specific Purpose of this survey is to monument the right-of-way for this section of Honore Avenue. The initial baseline control was established by DMK Associates, Inc. and recovered by WilsonMiller Inc. on June 19, 2009 prior to construction. After construction, APAC, Florida, Inc. reset the baseline control. This map represents the right-of-way along the surveyed baseline. A Right-of-Way survey was not done for this project as it was a design/build project and parcel takings were not anticipated. Plats that are adjacent to the right-of-way were placed per plat and not surveyed individually by WilsonMiller as we were to utilize the DMK survey data for this project. Takings that were done with the DMK project were added and labeled to bring the right-of-way up to date prior to the begin of construction. Right-of-way monuments were set on fee simple takings only.

Bearings shown hereon are Grid Bearings established by GPS observations using a Trimble 4800 base station and remote and based on observations taken on Sarasota County stations 175 84 A04 and 175 83 A53 established for FDOT. Coordinates so established have been transferred to the site producing a bearing of N.00°23'26"E. for the centerline of Honore Avenue running along the west line of the Northeast 1/4 of Section 26, Township 36 South, Range 18 East, Sarasota County, Florida.

Lands shown hereon were not abstracted for rights or claims of parties in possession, rights of way and/or easements, either of public record or unrecorded.

Right-of-way lines as shown are based on Ownership & Encumbrance reports provided by Sarasota County. After construction, Sarasota County provided the recorded documents for any easements or takings done during the course of the project.

This survey is not intended to delineate the regular jurisdiction of any Federal, State, Regional or Local Agency, Board or Commission or other entity.

Unless it bears the signature and the original raised seal of a Florida Licensed Surveyor and Mapper this drawing, sketch, plat or map is for informational purposes only and is not valid.

This survey does not reflect or determine ownership.

Symbols shown hereon may not be drawn to scale.

- LEGEND:**
- = 5/8" CAPPED IRON ROD FOUND (AS NOTED)
 - = 5/8" x 18" CAPPED IRON ROD SET (LB043)
 - ⊙ = NAIL AND DISK FOUND (AS NOTED)
 - ⊗ = NAIL AND DISK SET, (LB043)
 - = CONCRETE MONUMENT FOUND (AS NOTED)
 - = IRON PIPE FOUND (3/4" UNLESS OTHERWISE NOTED)
 - = BENCH MARK (AS NOTED)
 - = CHISEL SQUARE FOUND
 - ⊞ = "X" CUT (AS NOTED)
- = RIGHT-OF-WAY (THIS ROADWAY ONLY)
- - - = ADJOINING RIGHT-OF-WAY
- - - = EASEMENT
- - - = SECTION LINE/SURVEY BASELINE
- - - = ENGINEERING BASELINE
- ABBREVIATIONS:**
R.P.B. = ROAD PLAT BOOK
P.S.M. = PROFESSIONAL SURVEYOR & MAPPER
LB = LICENSED BUSINESS
STA. = STATION
P.B. = PLAT BOOK
P.I.# = PROPERTY IDENTIFICATION NUMBER
O.R.# = OFFICIAL RECORDS INSTRUMENT NUMBER
O.R.B.K. = OFFICIAL RECORDS BOOK
P. = PAGE
R = RIGHT OF STATION
L = LEFT OF STATION
- PARCEL NUMBERS ARE ASSIGNED BY SARASOTA COUNTY FOR ACQUISITION PURPOSES. TAKINGS AND EASEMENTS ARE SHOWN AS FOLLOWS:
- (26.00) = PARCEL NUMBER (FEE SIMPLE)
 - (26.01) = DRAINAGE EASEMENT
 - (26.02) = SLOPE EASEMENT
 - (26.10) = STREET LIGHT EASEMENT
 - (26.11) = MAINTENANCE EASEMENT
 - (26.12) = TRAFFIC SIGNAL EASEMENT

WE CERTIFY TO: SARASOTA COUNTY, a political subdivision; that a BASELINE SURVEY OF HONORE AVENUE, FROM BEE RIDGE ROAD TO FRUITVILLE ROAD, Sarasota County, Florida, was completed under our direction on January 27, 2012.

This BASELINE SURVEY meets the minimum technical standards set forth by the Florida Board of Surveying & Mapping, pursuant to Section 472.027, Florida Statutes, and Chapter 5J-17.05, Florida Administrative Code. No other person or entity may rely upon this survey.

WILSONMILLER, INC. (LB#043)
6900 Professional Parkway East
Sarasota, Florida 34240-8414 (941) 907-6900

BY: *Jennie W. Brannon* 5/9/12
Jennie W. Brannon, P.S.M. No.5041 Date of Signature

NOTE: This Certification is only for the lands as described. It is not a certification of title, zoning, easements or freedom of encumbrances. This Sketch of Survey and Certification are not valid without the signature and original raised seal of a Florida Licensed Surveyor and Mapper."

Lin Kurant, Manager
Red Property
5/8/12
James Harriott, No. 51473
Sarasota County Engineer

Teri S. Owen, PSM No.5928
Sarasota County Surveyor
5/7/12

Julie A. Behling
Deputy Clerk

Karen E. Rushing
Clerk of the Circuit Court
Sarasota County, Florida

File for record in Road Plat Book 4, at Pages 77-77G of the Public Records of Sarasota County, Florida this 16th day of May, 2012.




REVISION	DATE	DRAWN BY/EMP. NO.	CHECKED BY/EMP. NO.	FIELD BOOK/PAGE	CHIEF
				499/16	TS

WilsonMiller Stantec

6900 Professional Parkway East, Sarasota, Florida 34240-8444
Phone 941-907-6900 • Fax 941-907-6900 • Web Site www.stantec.com
Certificate of Authorization #40 • Florida License #LC-000070

TITLE: RIGHT-OF-WAY MAP
HONORE AVENUE FROM FRUITVILLE ROAD TO BEE RIDGE ROAD
IN SECTIONS 23-26, 35 & 36, TOWNSHIP 36 SOUTH, RANGE 18 EAST,
SARASOTA COUNTY, FLORIDA

DATE: 5/31/12	CLIENT: SARASOTA COUNTY
HORIZONTAL SCALE: 1" = 500'	1001 SARASOTA CENTRAL BOULEVARD SARASOTA, FLORIDA 34240
CROSS REFERENCE FILE NO. 2012-001-000	PROJECT NO.: 215800112
	TASK CODE: 530
	SHEET NUMBER: 1 of 8
	DRAWING/FILE NUMBER: D-215800112-001

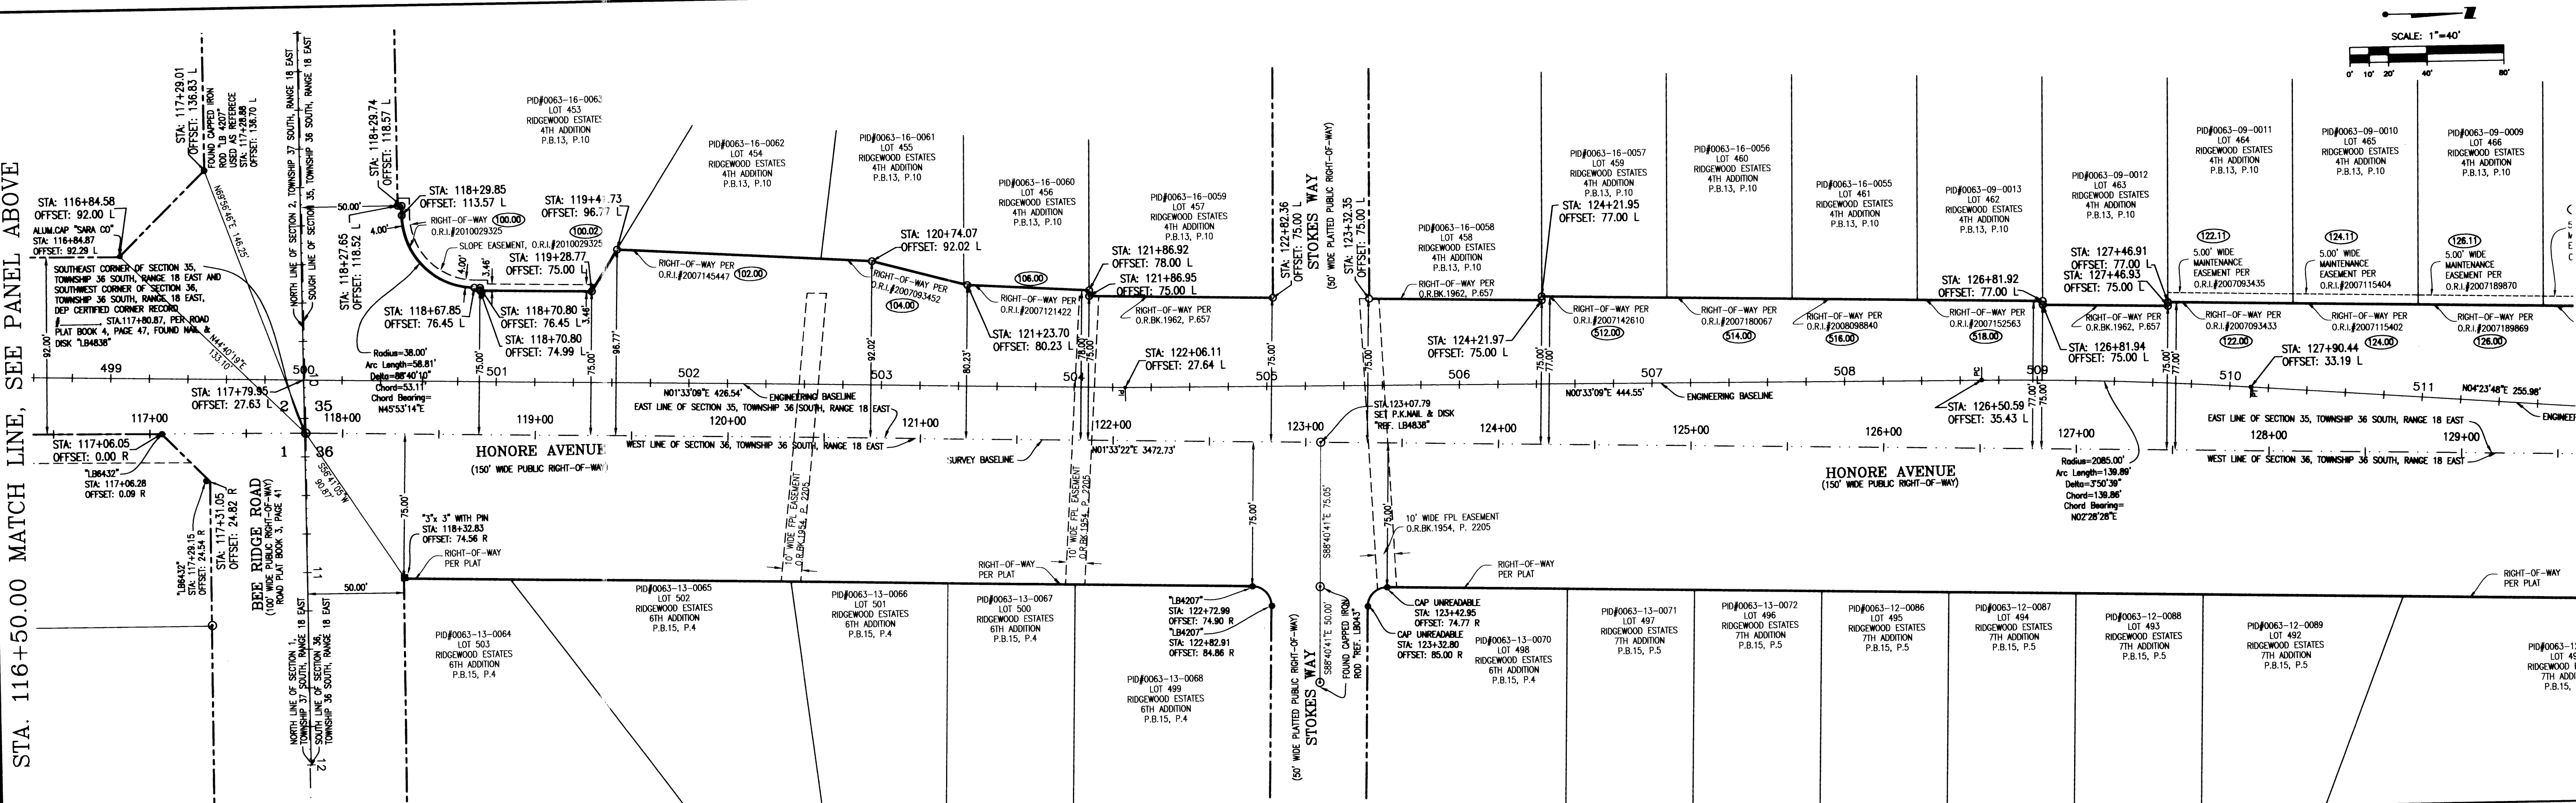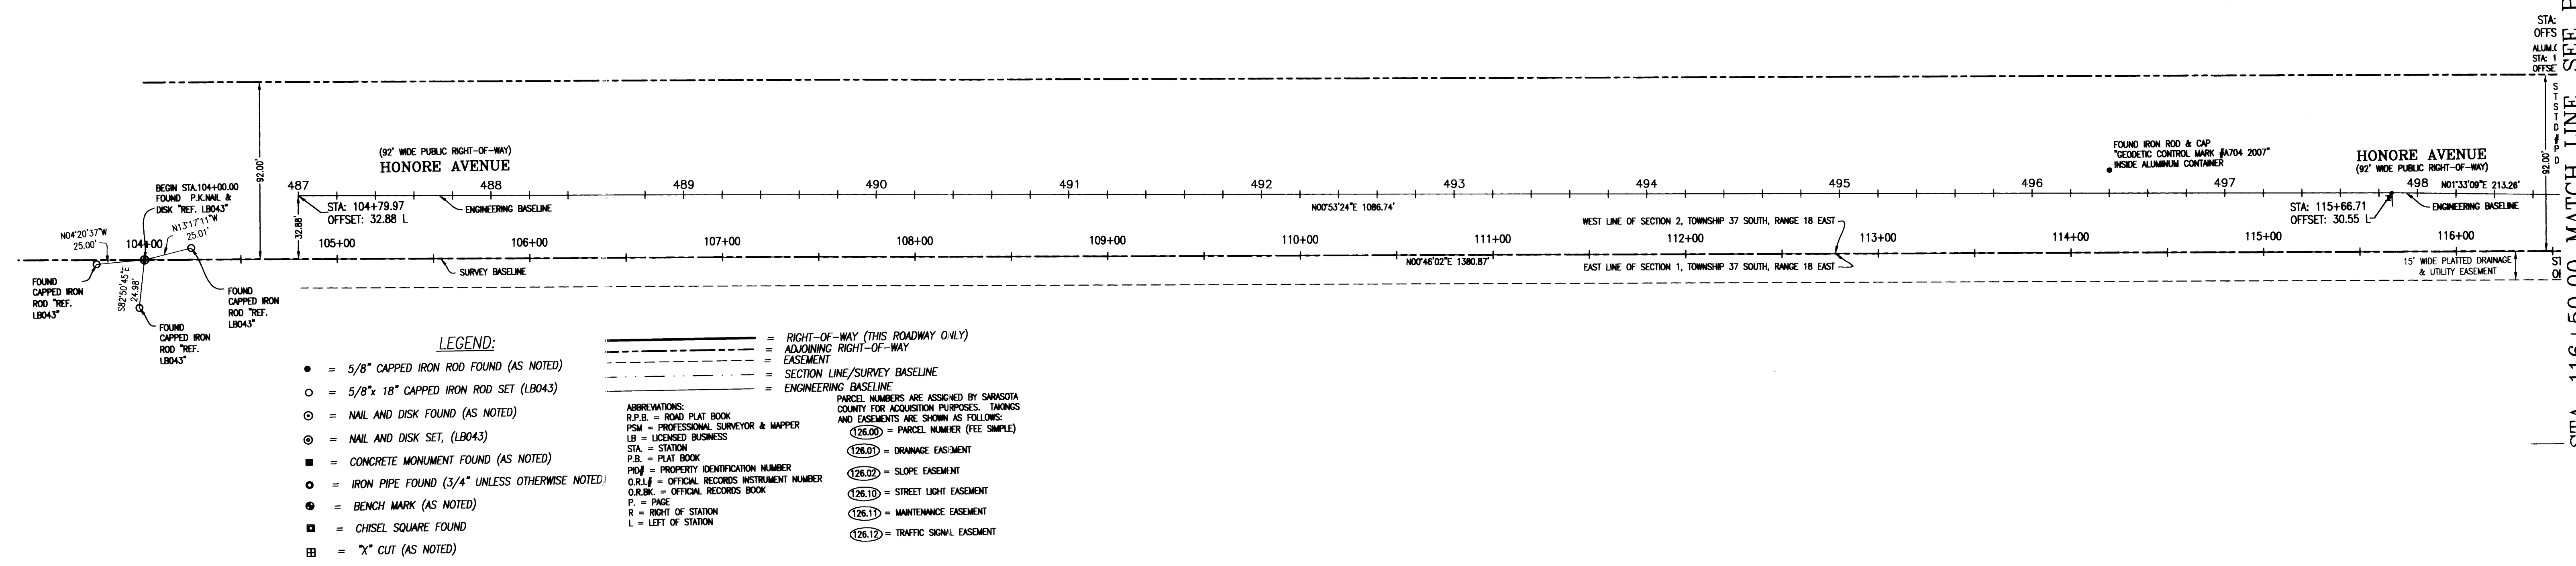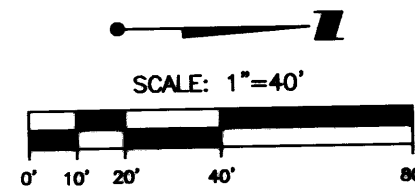

STA. 116+50.00 MATCH LINE, SEE PANEL ABOVE

STA. 129+50.00 MATCH LINE, SEE SHEET 3

DATE: 1/31/12		CLIENT: SARASOTA COUNTY 1001 SARASOTA CENTRAL BOULEVARD SARASOTA, FLORIDA 34240	
PROJECT NO.: 215800112		SHEET NUMBER: 2 OF 8	
PROJECT NAME: HONORE AVENUE FROM FRUITVILLE TO BEE RIDGE ROADS		DRAWING/FILE NUMBER: D-215800112-001	
PROJECT LOCATION: IN SECTIONS 23-26, 35 & 36, TOWNSHIP 36 SOUTH, RANGE 18 EAST, SARASOTA COUNTY, FLORIDA		DRAWN BY: JWB/89374	
CHECKED BY: RRC/89338		DATE: 1/1/12	
CLOSED BY:		DATE: 1/27/12	
FIELD BOOK/PAGE: 799/16		CHIEF: TS	

6000 Professional Parkway East, Sarasota, Florida 34240-8444
Phone 941-907-8000 • Fax 941-907-8000 • Web Site: www.wilsonmiller.com
Certificate of Authorization #43 - Florida License #LC-C000070

STA. 129+50.00 MATCH LINE, SEE SHEET 2



STA. 142+50.00 MATCH LINE, SEE PANEL ABOVE

REV	NO.	REVISION	DATE	DRAWN BY/EMP. NO.	CHECKED BY/EMP. NO.	FIELD BOOK/PAGE	7/9/16	CHIEF	TS
1									
2									
Wilson Miller Stantec
6800 Professional Parkway East, Sarasota, Florida 34240-9444
Phone 941-907-6900 • Fax 941-907-6900 • Web Site: www.wilsonmiller.com
Certificate of Authorization #43 • Florida License #LC-C000070

TITLE: RIGHT-OF-WAY MAP
HONORE AVENUE FROM FRUITVILLE TO BEE RIDGE ROADS
IN SECTIONS 23-26, 35 & 36, TOWNSHIP 36 SOUTH, RANGE 18 EAST,
SARASOTA COUNTY, FLORIDA


DATE: 1/31/12	CLIENT: SARASOTA COUNTY
HORIZONTAL SCALE: 1"=40'	1001 SARASOTA CENTRAL BOULEVARD
VERTICAL SCALE: 1"=10'	SARASOTA, FLORIDA 34240
CROSS REFERENCE FILE NO. 215800112	PROJECT NO. 530
TASK CODE: 3	SHEET NUMBER: 3 OF 8
DRAWING/FILE NUMBER: 0-21580012-001	

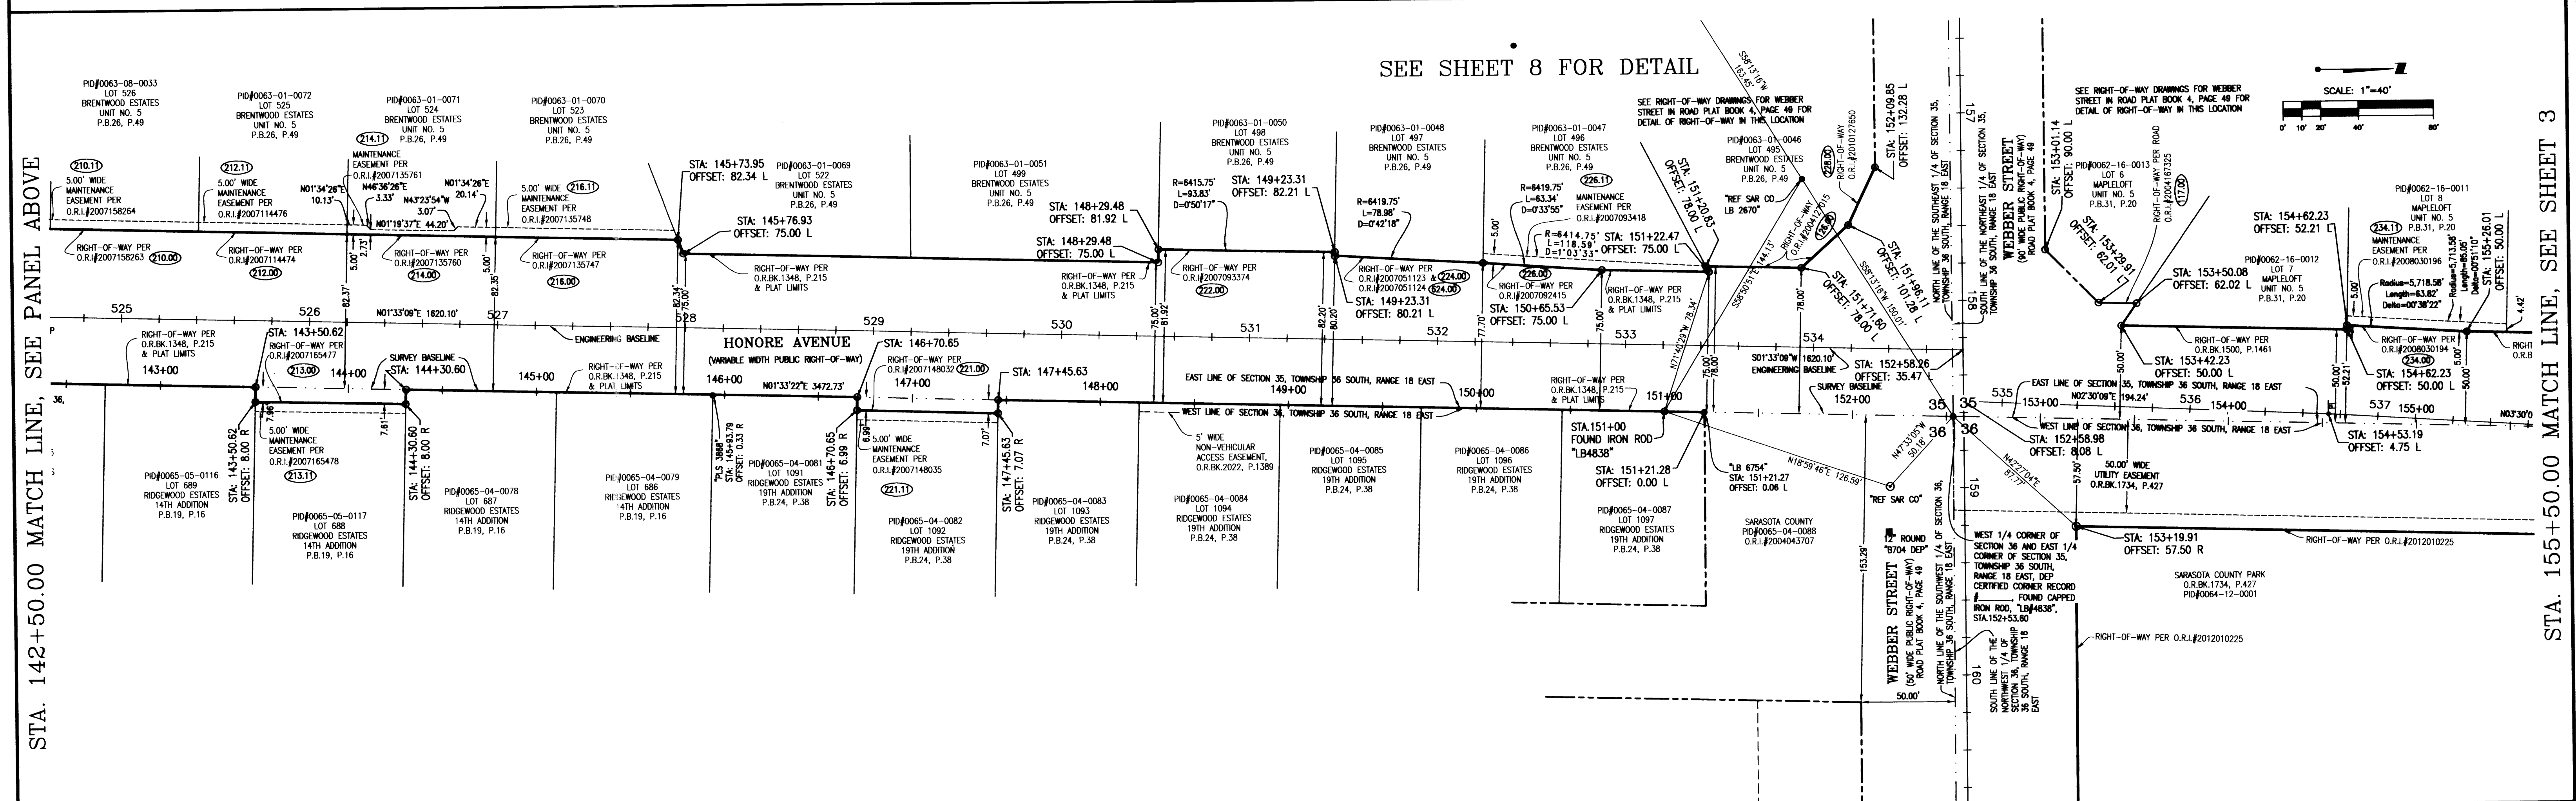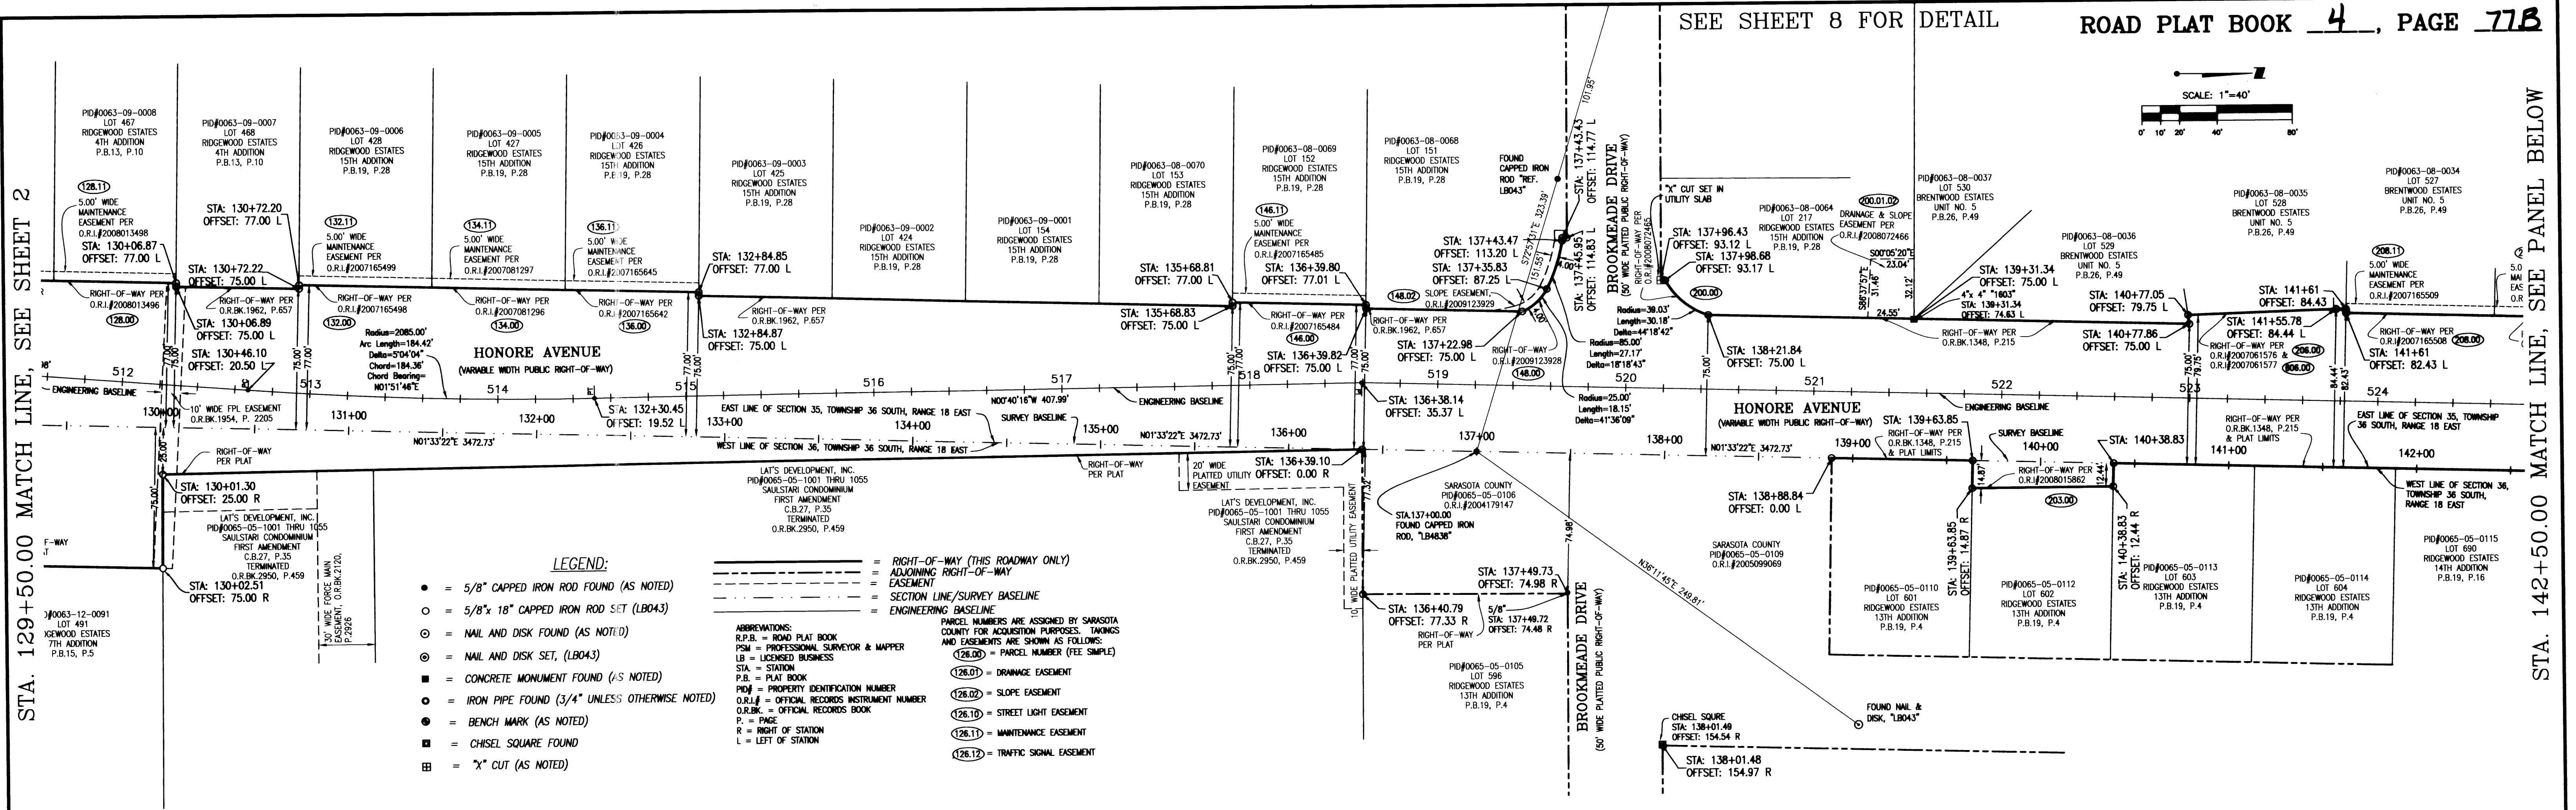

STA. 155+50.00 MATCH LINE, SEE SHEET 3

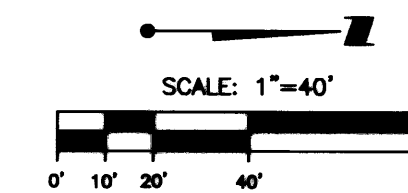


STA. 155+50.00 MATCH LINE, SEE SHEET 3

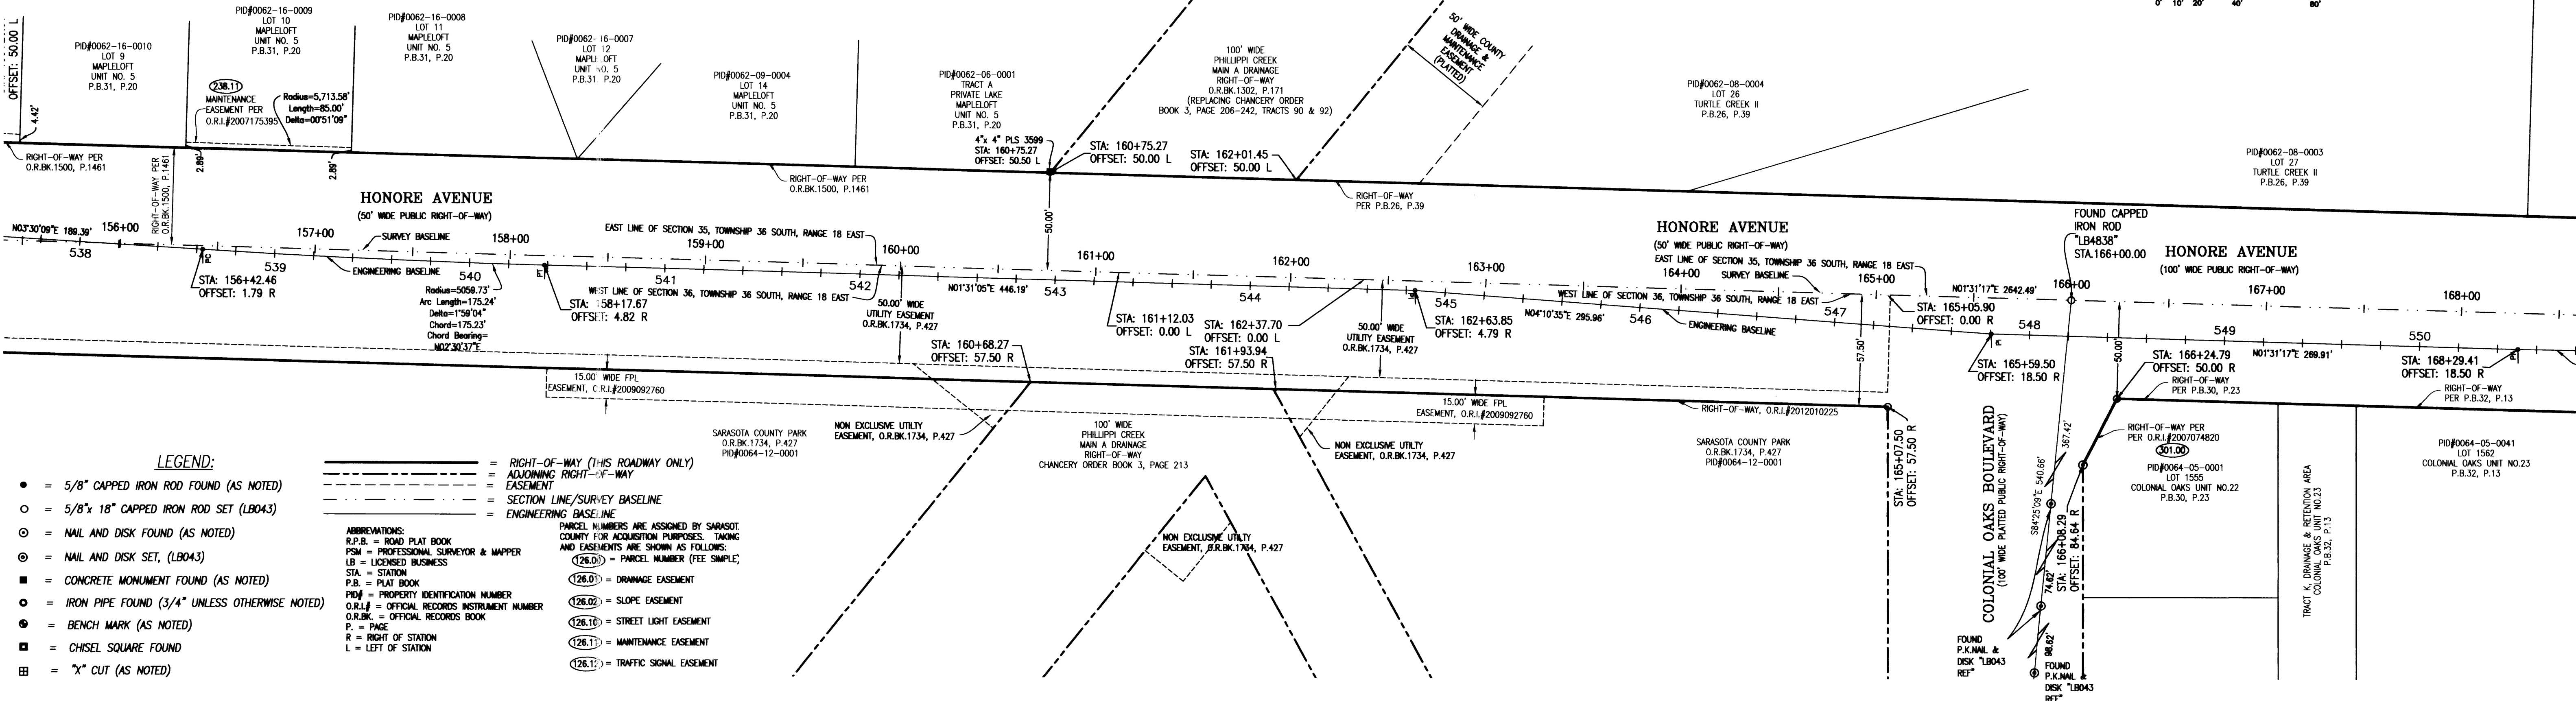

STA. 168+50.00 MATCH LINE, SEE PANEL BELOW

STA. 168+50.00 MATCH LINE, SEE PANEL ABOVE

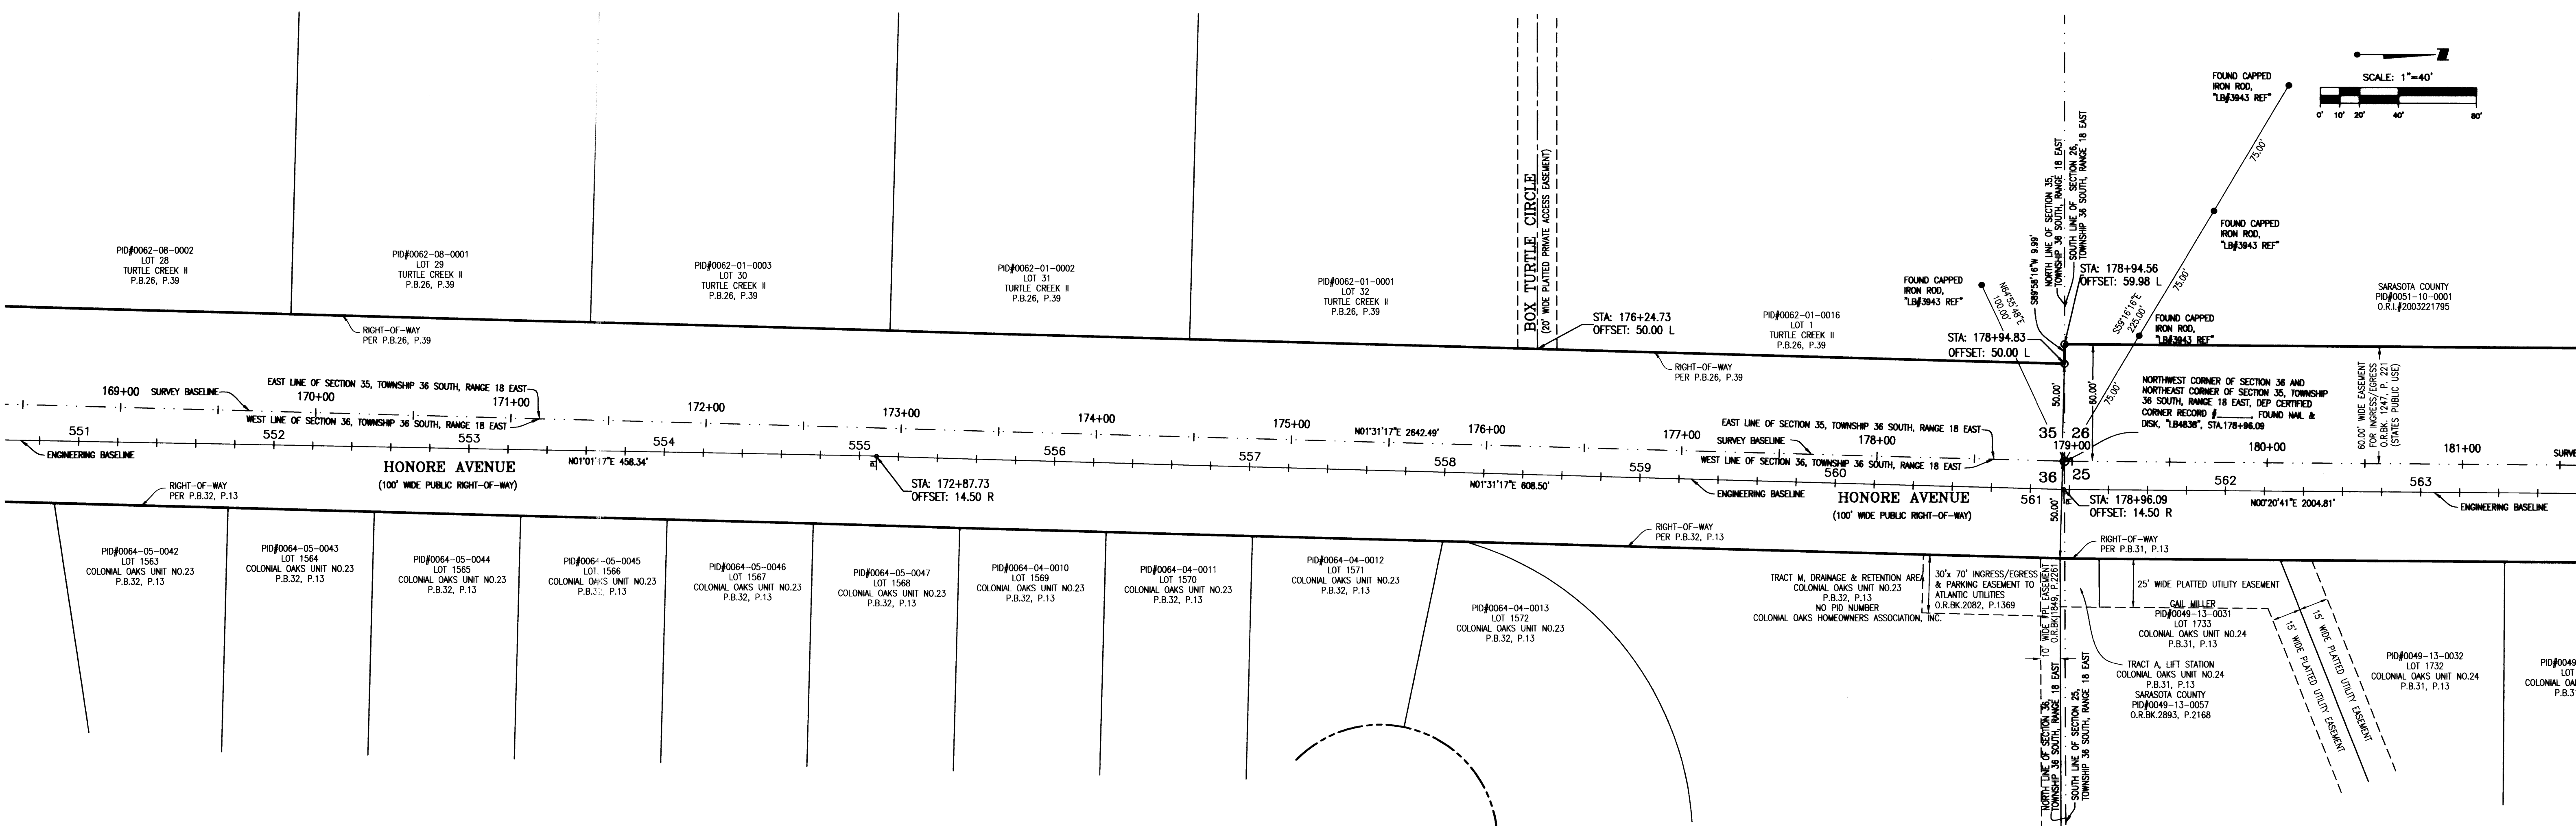

STA. 181+50.00 MATCH LINE, SEE SHEET 5

REV.	NO.	REVISION	DATE	DRAWN BY/EMP. NO.	CHECKED BY/EMP. NO.	FIELD BOOK/PAGE	CHIEF	TS
1						779/16		
2								
3								
4								
5								
6								
7								
8								
9								
10								

Wilston Miller Stantec
6000 Professional Parkway East, Sarasota, Florida 34240-8444
Phone 941-907-0900 • Fax 941-907-0910 • Web Site www.stantec.com
Certificate of Authorization #43 - Florida License #LC-C000170

TITLE: RIGHT-OF-WAY MAP
HONORE AVENUE FROM FRUITVILLE TO BEE RIDGE ROADS
IN SECTIONS 23-26, 35 & 36, TOWNSHIP 36 SOUTH, RANGE 18 EAST,
SARASOTA COUNTY, FLORIDA

DATE: 1/31/12	CLIENT: SARASOTA COUNTY
HORIZONTAL SCALE: 1"=40'	1001 SARASOTA CENTRAL BOULEVARD SARASOTA, FLORIDA 34240
VERTICAL SCALE: 1"=10'	
CROSS REFERENCE FILE NO. 215800112	TASK CODE: 530
PROJECT NO. 215800112	SHEET CODE: 4 OF 8
DRAWING/FILE NUMBER: P-21580012-001	

May 03, 2012 - 07:23:59 J:\SARASOTA\215800112\survey\drawing\001-Fruitville\10-Right-Of-Way\SM-S015-001-001.dwg

STA. 181+50.00 MATCH LINE, SEE SHEET 4

STA. 194+50.00 MATCH LINE, SEE SHEET 4


REV	NO.	DATE	BY	CHKD	DESCRIPTION
1					
2					
Wilson Miller **Stantec**

6800 Professional Parkway East, Sarasota, Florida 34240-8444
Phone 941-907-8800 • Fax 941-907-8800 • Web Site www.stantec.com
Certificate of Authorization #43 • Florida License #LC-C00070

TITLE: RIGHT-OF-WAY MAP
HONORE AVENUE FROM FRUITVILLE TO BEE RIDGE ROADS
IN SECTIONS 23-26, 35 & 36, TOWNSHIP 36 SOUTH, RANGE 18 EAST,
SARASOTA COUNTY, FLORIDA

DATE: 1/31/12	CLIENT: SARASOTA COUNTY 1001 SARASOTA CENTRAL BOULEVARD SARASOTA, FLORIDA 34240
HORIZONTAL SCALE: 1" = 40'	
VERTICAL SCALE: 1" = 10'	
CROSS REFERENCE FILE NO: 2011-001-000	PROJECT NO: 215800112
TASK CODE: 530	SHEET NUMBER: 5 OF 8
DRAWING FILE NUMBER: D-2158001-001	

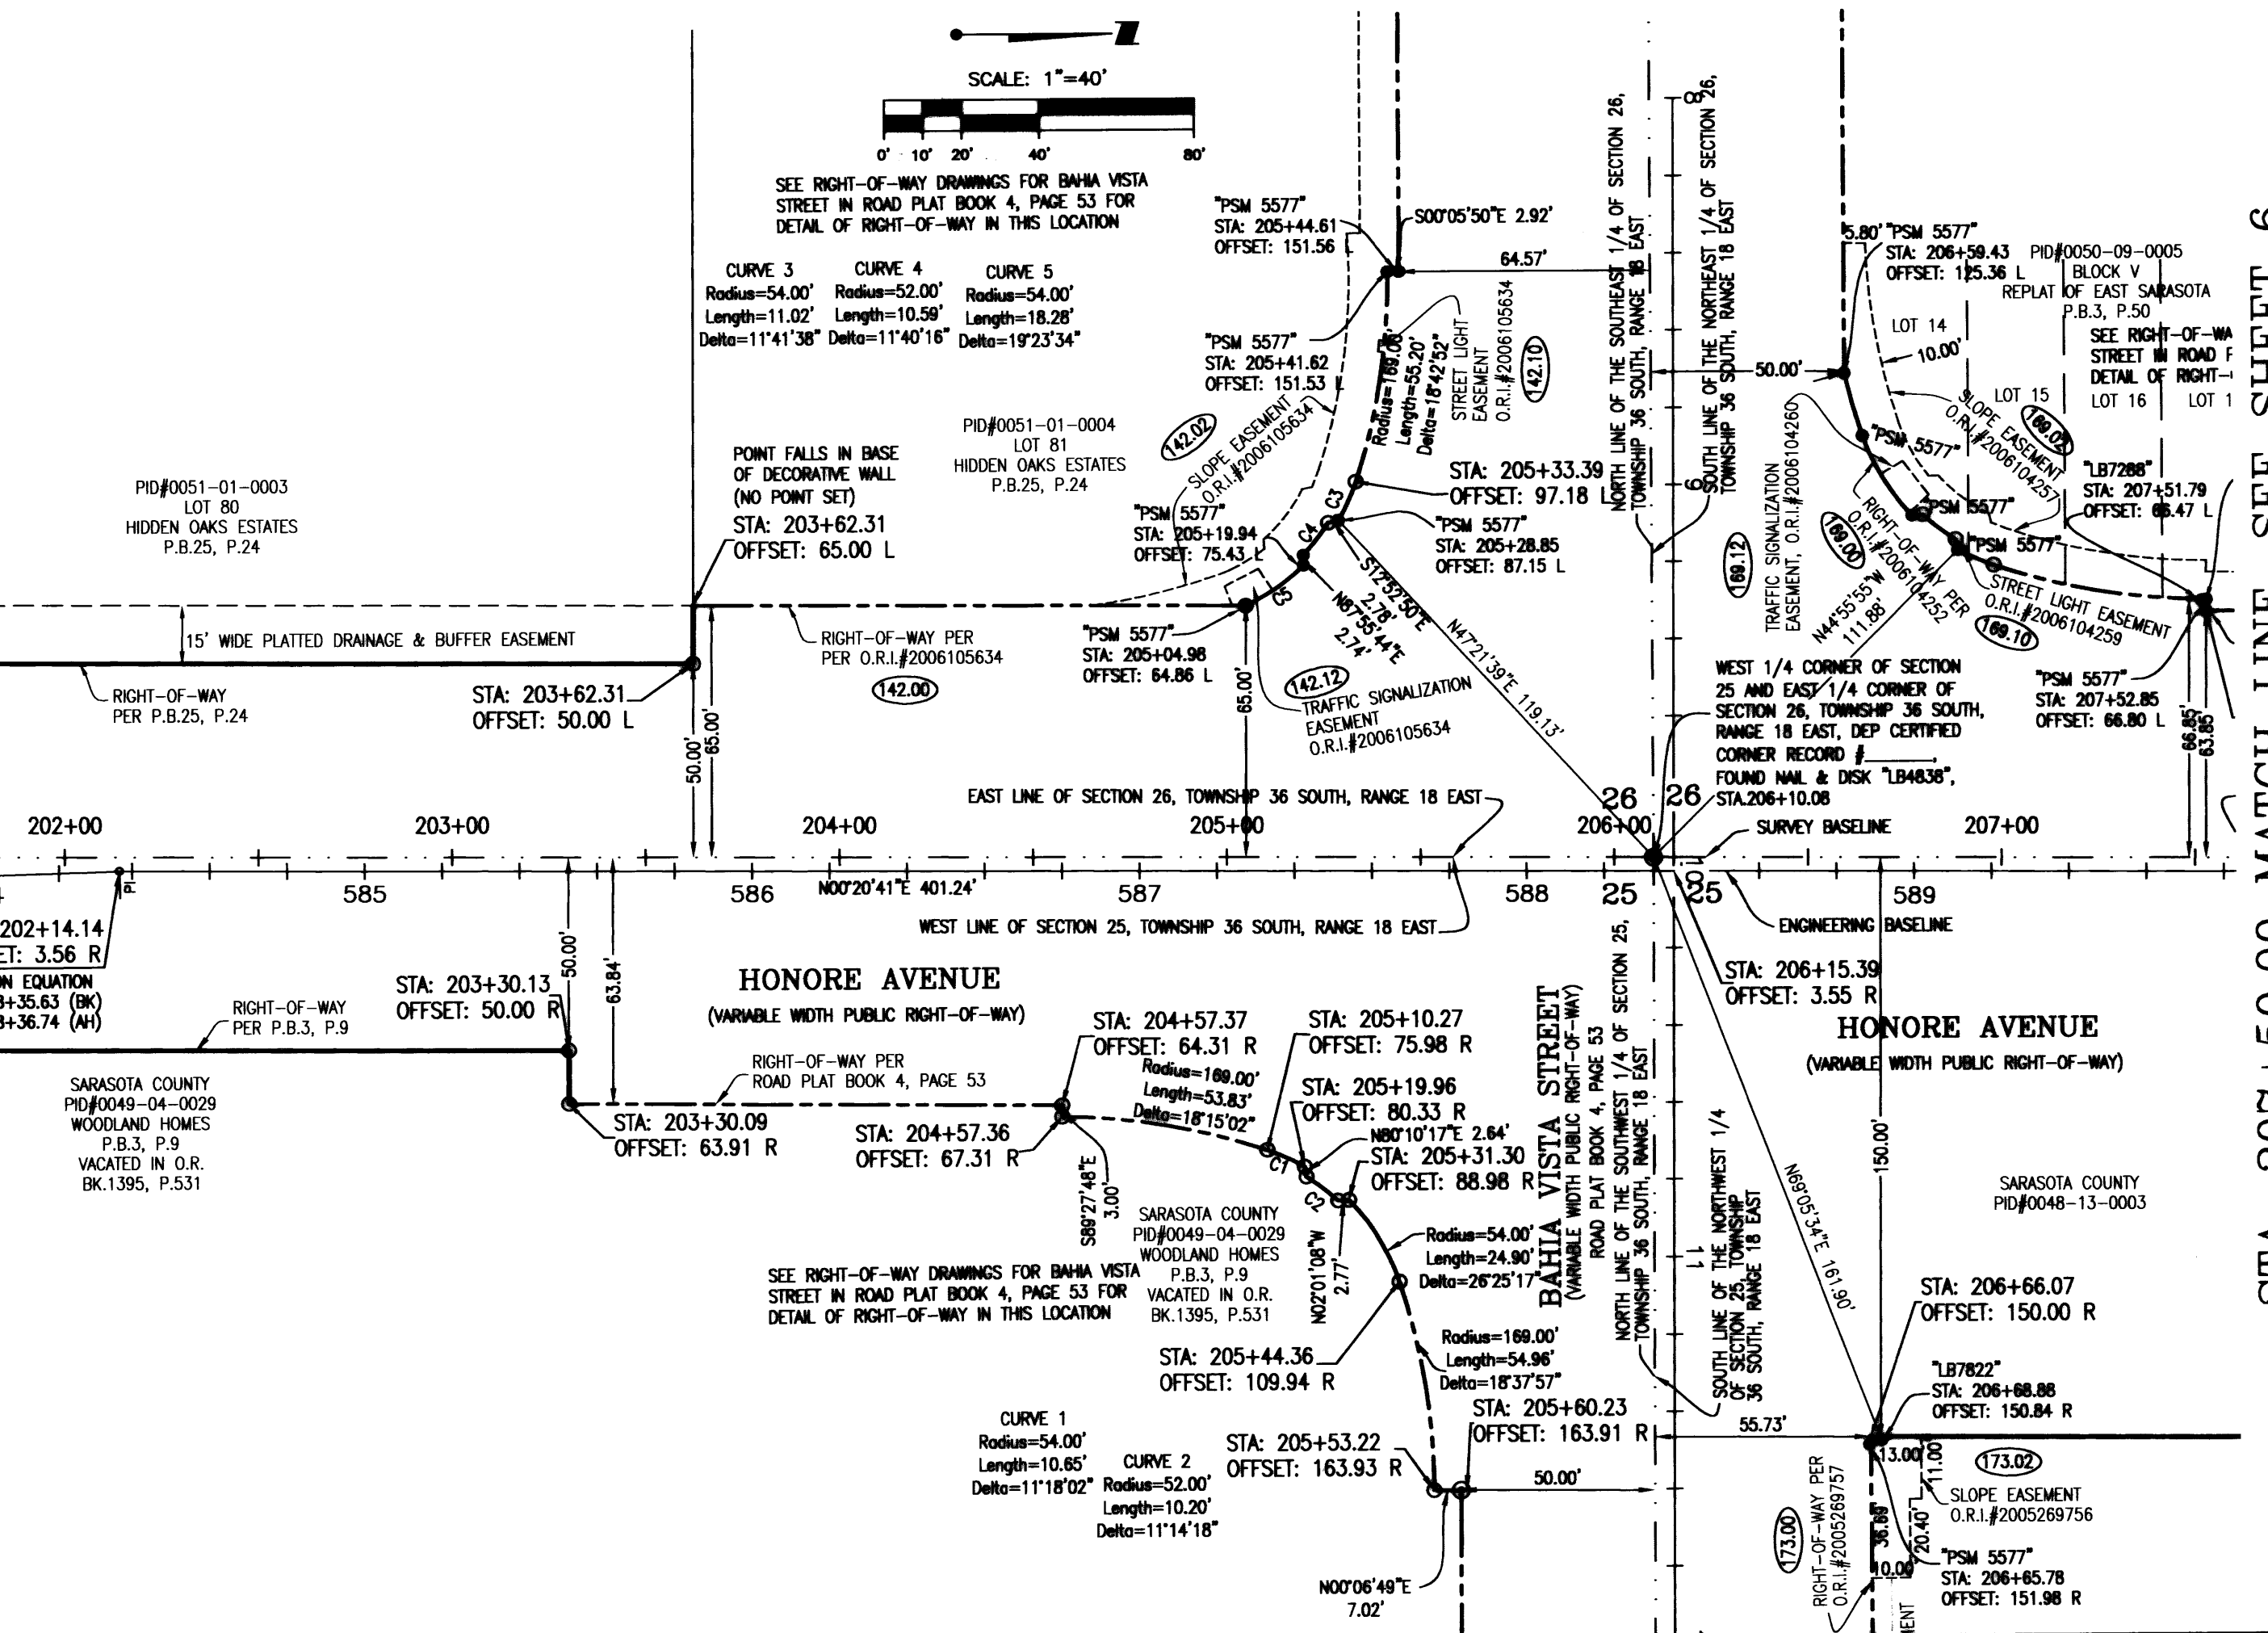


STA. 207+50.00 MATCH LINE, SEE SHEET 6

STA. 194+50.00 MATCH LINE, SEE PANEL BELOW

STA. 207+50.00 MATCH LINE, SEE SHEET 5


STA. 220+50.00 MATCH LINE, SEE PANEL ABOVE

STA. 220+50.00 MATCH LINE, SEE PANEL BELOW

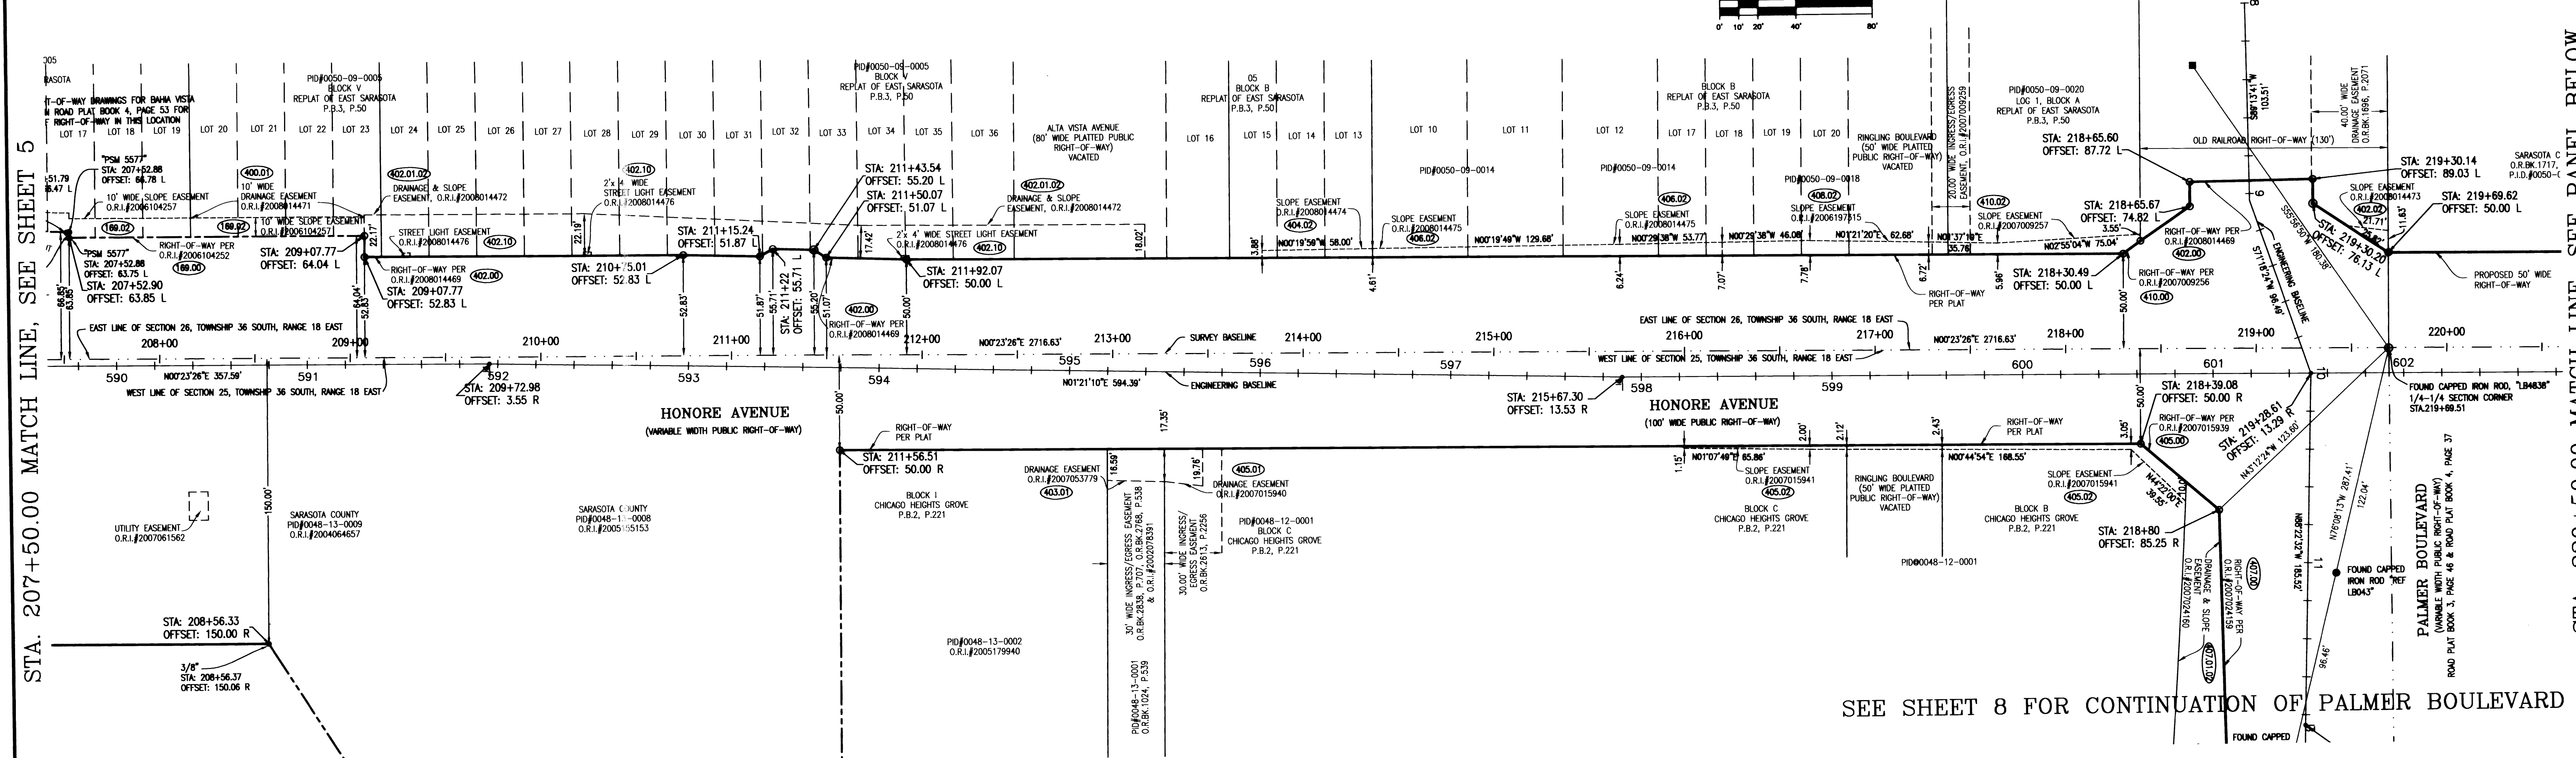

SEE SHEET 8 FOR CONTINUATION OF PALMER BOULEVARD

- LEGEND:**
- = 5/8" CAPPED IRON ROD FOUND (AS NOTED)
 - = 5/8" 18" CAPPED IRON ROD SET (LB043)
 - = NAIL AND DISK FOUND (AS NOTED)
 - = NAIL AND DISK SET (LB043)
 - = CONCRETE MONUMENT FOUND (AS NOTED)
 - = IRON PIPE FOUND (3/4" UNLESS OTHERWISE NOTED)
 - = BENCH MARK (AS NOTED)
 - = CHISEL SQUARE FOUND
 - = "X" CUT (AS NOTED)
- ABBREVIATIONS:**
- R.P.B. = ROAD PLAT BOOK
 - PSM = PROFESSIONAL SURVEYOR & MAPPER
 - LB = LICENSED BUSINESS
 - P.B. = PLAT BOOK
 - PID# = PROPERTY IDENTIFICATION NUMBER
 - O.R.I. = OFFICIAL RECORDS INSTRUMENT NUMBER
 - O.R.B. = OFFICIAL RECORDS BOOK
 - P. = PAGE
 - R = RIGHT OF STATION
 - L = LEFT OF STATION
- PARCEL NUMBERS ARE ASSIGNED BY SARASOTA COUNTY FOR ACQUISITION PURPOSES. TOWNINGS AND EASEMENTS ARE SHOWN AS FOLLOWS:**
- (126.00) = PARCEL NUMBER (FEE SIMPLE)
 - (126.01) = DRAINAGE EASEMENT
 - (126.02) = SLOPE EASEMENT
 - (126.10) = STREET LIGHT EASEMENT
 - (126.11) = MAINTENANCE EASEMENT
 - (126.12) = TRAFFIC SIGNAL EASEMENT
- RIGHT-OF-WAY (THIS ROADWAY ONLY)**
- = ADJOINING RIGHT-OF-WAY
 - = EASEMENT
 - = SECTION LINE/SURVEY BASELINE
 - = ENGINEERING BASELINE

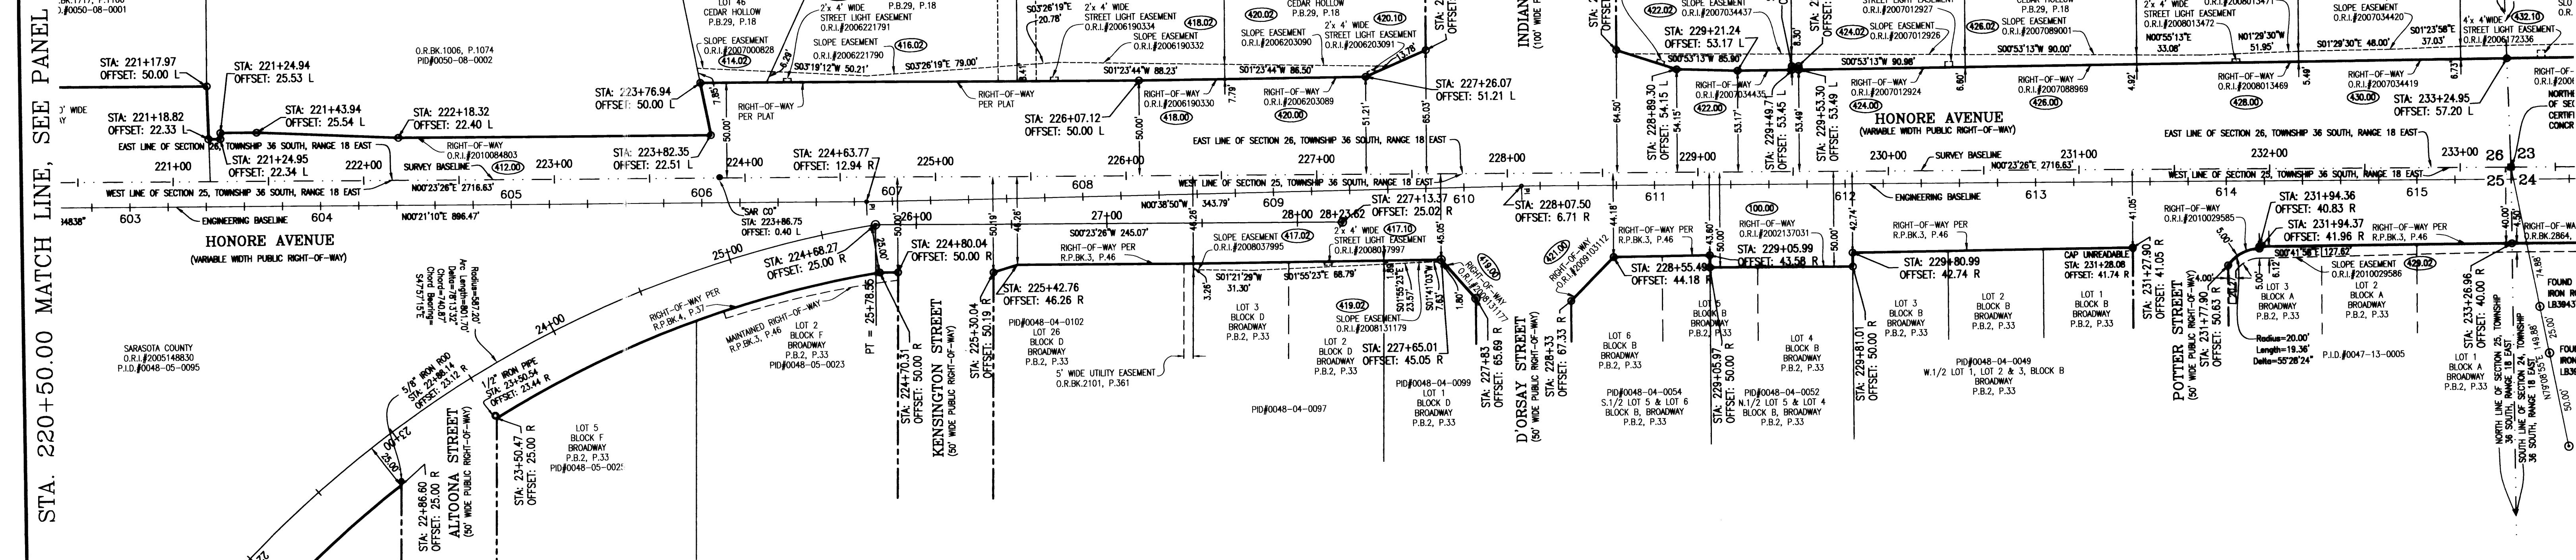



STA. 233+50.00 MATCH LINE, SEE SHEET 7

SEE SHEET 8 FOR CONTINUATION OF PALMER BOULEVARD

				ACTIVITY	
--	--	--	--	----------	--	--	

STA. 233+50.00 MATCH LINE, SEE SHEET 6

STA. 246+00.00 MATCH LINE, SEE PANEL ABOVE

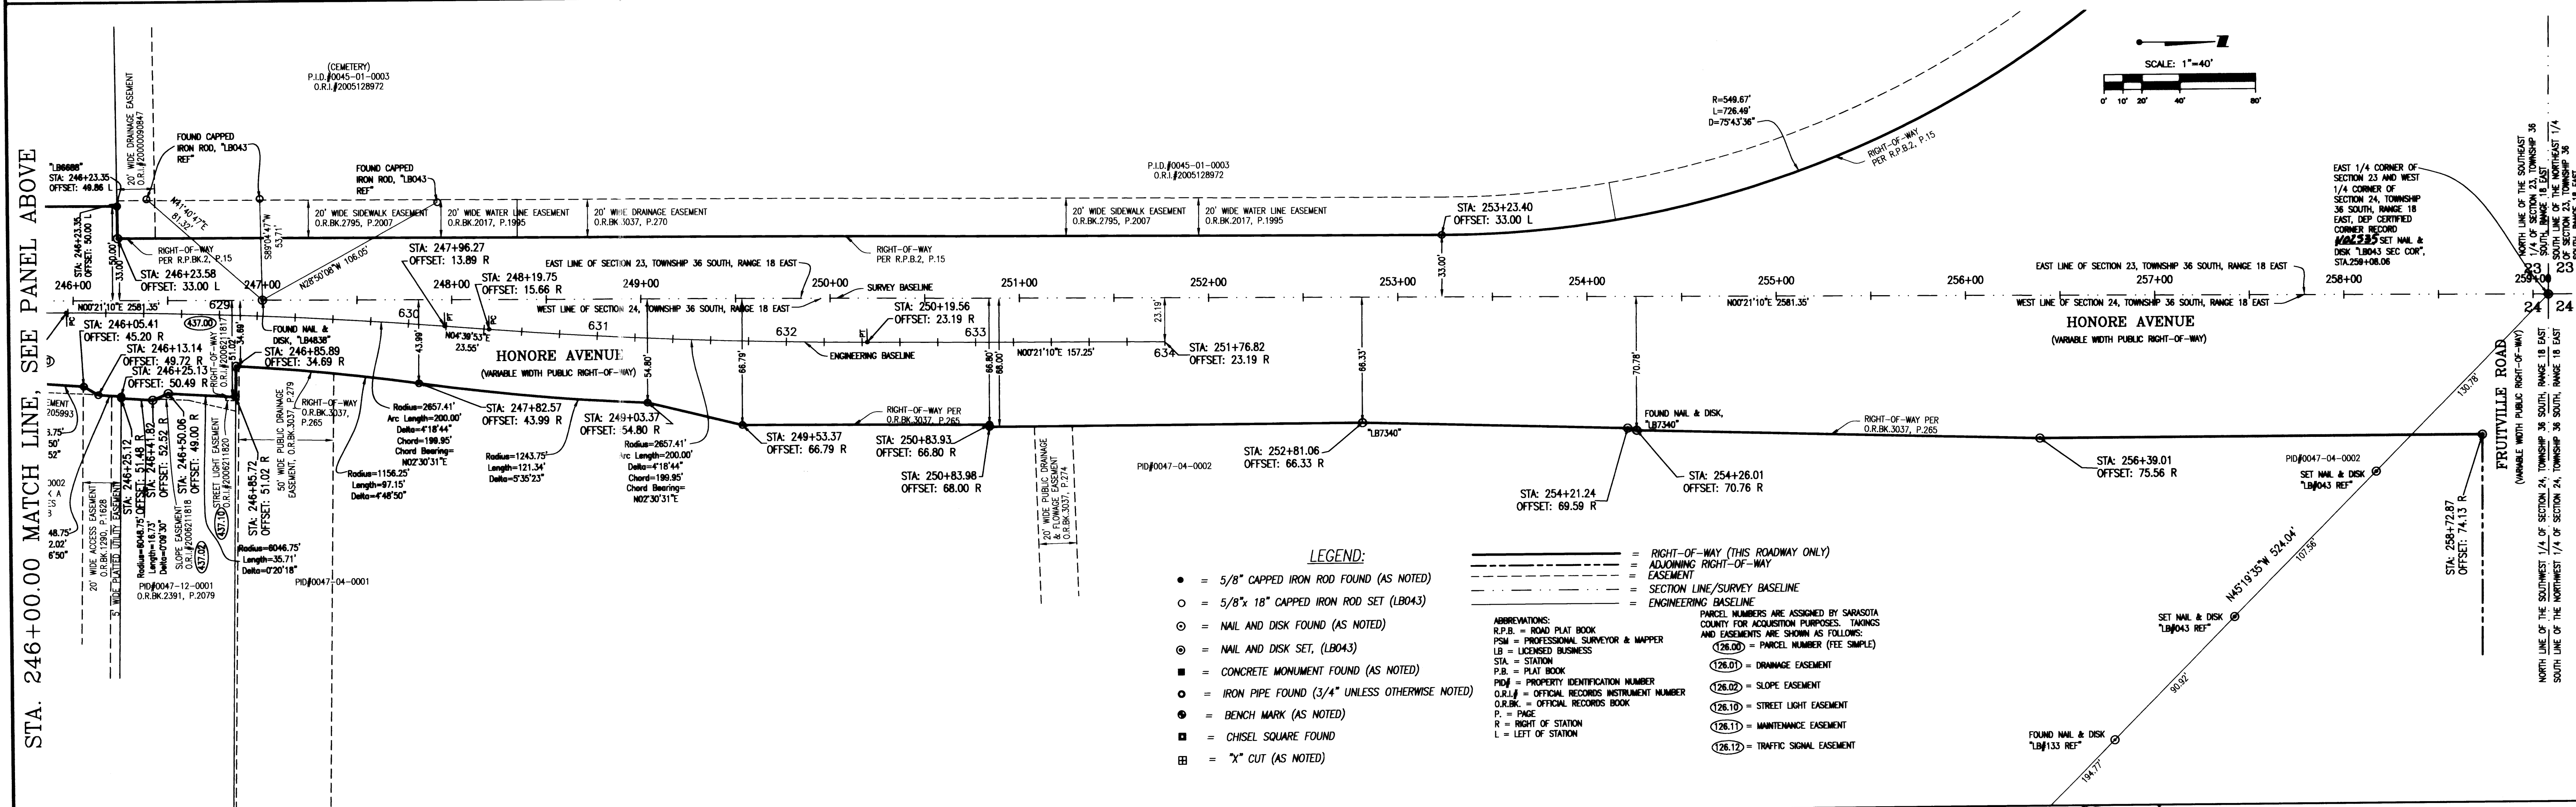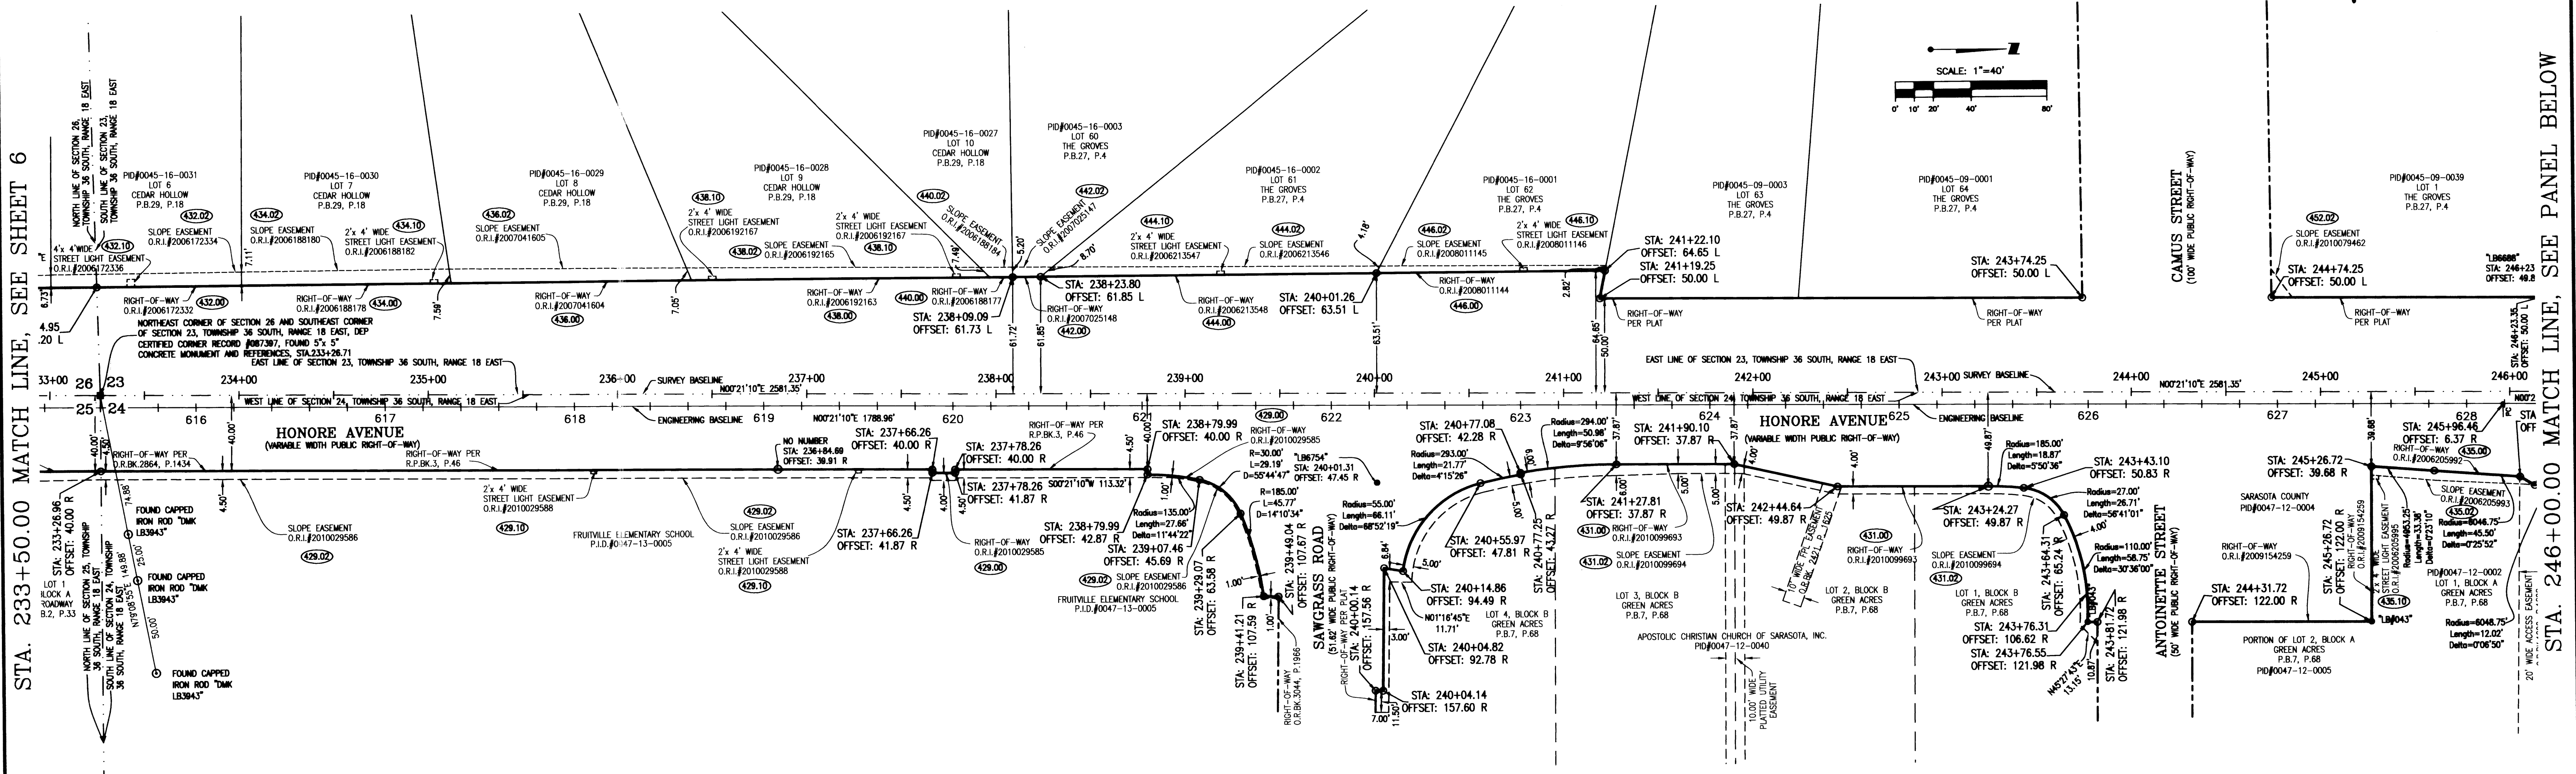

LEGEND:

- = 5/8" CAPPED IRON ROD FOUND (AS NOTED)
- = 5/8" x 18" CAPPED IRON ROD SET (LB043)
- ⊙ = NAIL AND DISK FOUND (AS NOTED)
- ⊖ = NAIL AND DISK SET, (LB043)
- = CONCRETE MONUMENT FOUND (AS NOTED)
- = IRON PIPE FOUND (3/4" UNLESS OTHERWISE NOTED)
- ⊙ = BENCH MARK (AS NOTED)
- = CHISEL SQUARE FOUND
- ⊖ = "X" CUT (AS NOTED)

- ABBREVIATIONS:
R.P.B. = ROAD PLAT BOOK
P.S.M. = PROFESSIONAL SURVEYOR & MAPPER
L.B. = LICENSED BUSINESS
STA. = STATION
P.B. = PLAT BOOK
P.I.D. = PROPERTY IDENTIFICATION NUMBER
O.R.I. = OFFICIAL RECORDS INSTRUMENT NUMBER
O.R.B. = OFFICIAL RECORDS BOOK
P. = PAGE
R. = RIGHT OF STATION
L. = LEFT OF STATION
- PARCEL NUMBERS ARE ASSIGNED BY SARASOTA COUNTY FOR ACQUISITION PURPOSES. TOWNSHIPS AND EASEMENTS ARE SHOWN AS FOLLOWS:
(126.00) = PARCEL NUMBER (FEE SIMPLE)
(126.01) = DRAINAGE EASEMENT
(126.02) = SLOPE EASEMENT
(126.10) = STREET LIGHT EASEMENT
(126.11) = MAINTENANCE EASEMENT
(126.12) = TRAFFIC SIGNAL EASEMENT

Wilson Miller Stantec
6000 Professional Parkway East, Sarasota, Florida 34240-8444
Phone 941-907-6800 • Fax 941-907-6800 • Web Site www.stantec.com
Certificate of Authorization #43 • Florida License #LC-000070



TITLE: RIGHT-OF-WAY MAP
HONORE AVENUE FROM FRUITVILLE TO BEE RIDGE ROADS
IN SECTIONS 23-26, 35 & 36, TOWNSHIP 36 SOUTH, RANGE 18 EAST,
SARASOTA COUNTY, FLORIDA

DATE: 1/31/12
SCALE: 1" = 40'
SHEET: 7 OF 8
PROJECT NO.: 215800112
TASK CODE: 530
SHEET NUMBER: 7
DRAWING/FILE NUMBER: 0-21580012-001


CLIENT: SARASOTA COUNTY
1001 SARASOTA CENTRAL BOULEVARD
SARASOTA, FLORIDA 34240

REV. NO.	REVISION	DATE	DRAWN BY/EMP. NO.	CHECKED BY/EMP. NO.	CLOSED BY	FIELD BOOK/PAGE	CHIEF	TS
1			JWB/89374			779/16		
2			JWB/89374					
3			RRR/89338					
4								
5								
6								
7								
8								
9								
10								


Apr 25, 2012 - 08:16:36 JBRANDON\215800112\survey\drawing\001-Fruit_BeeRd\10-Right-Of-Way\SM-58015-001-MAS.dwg

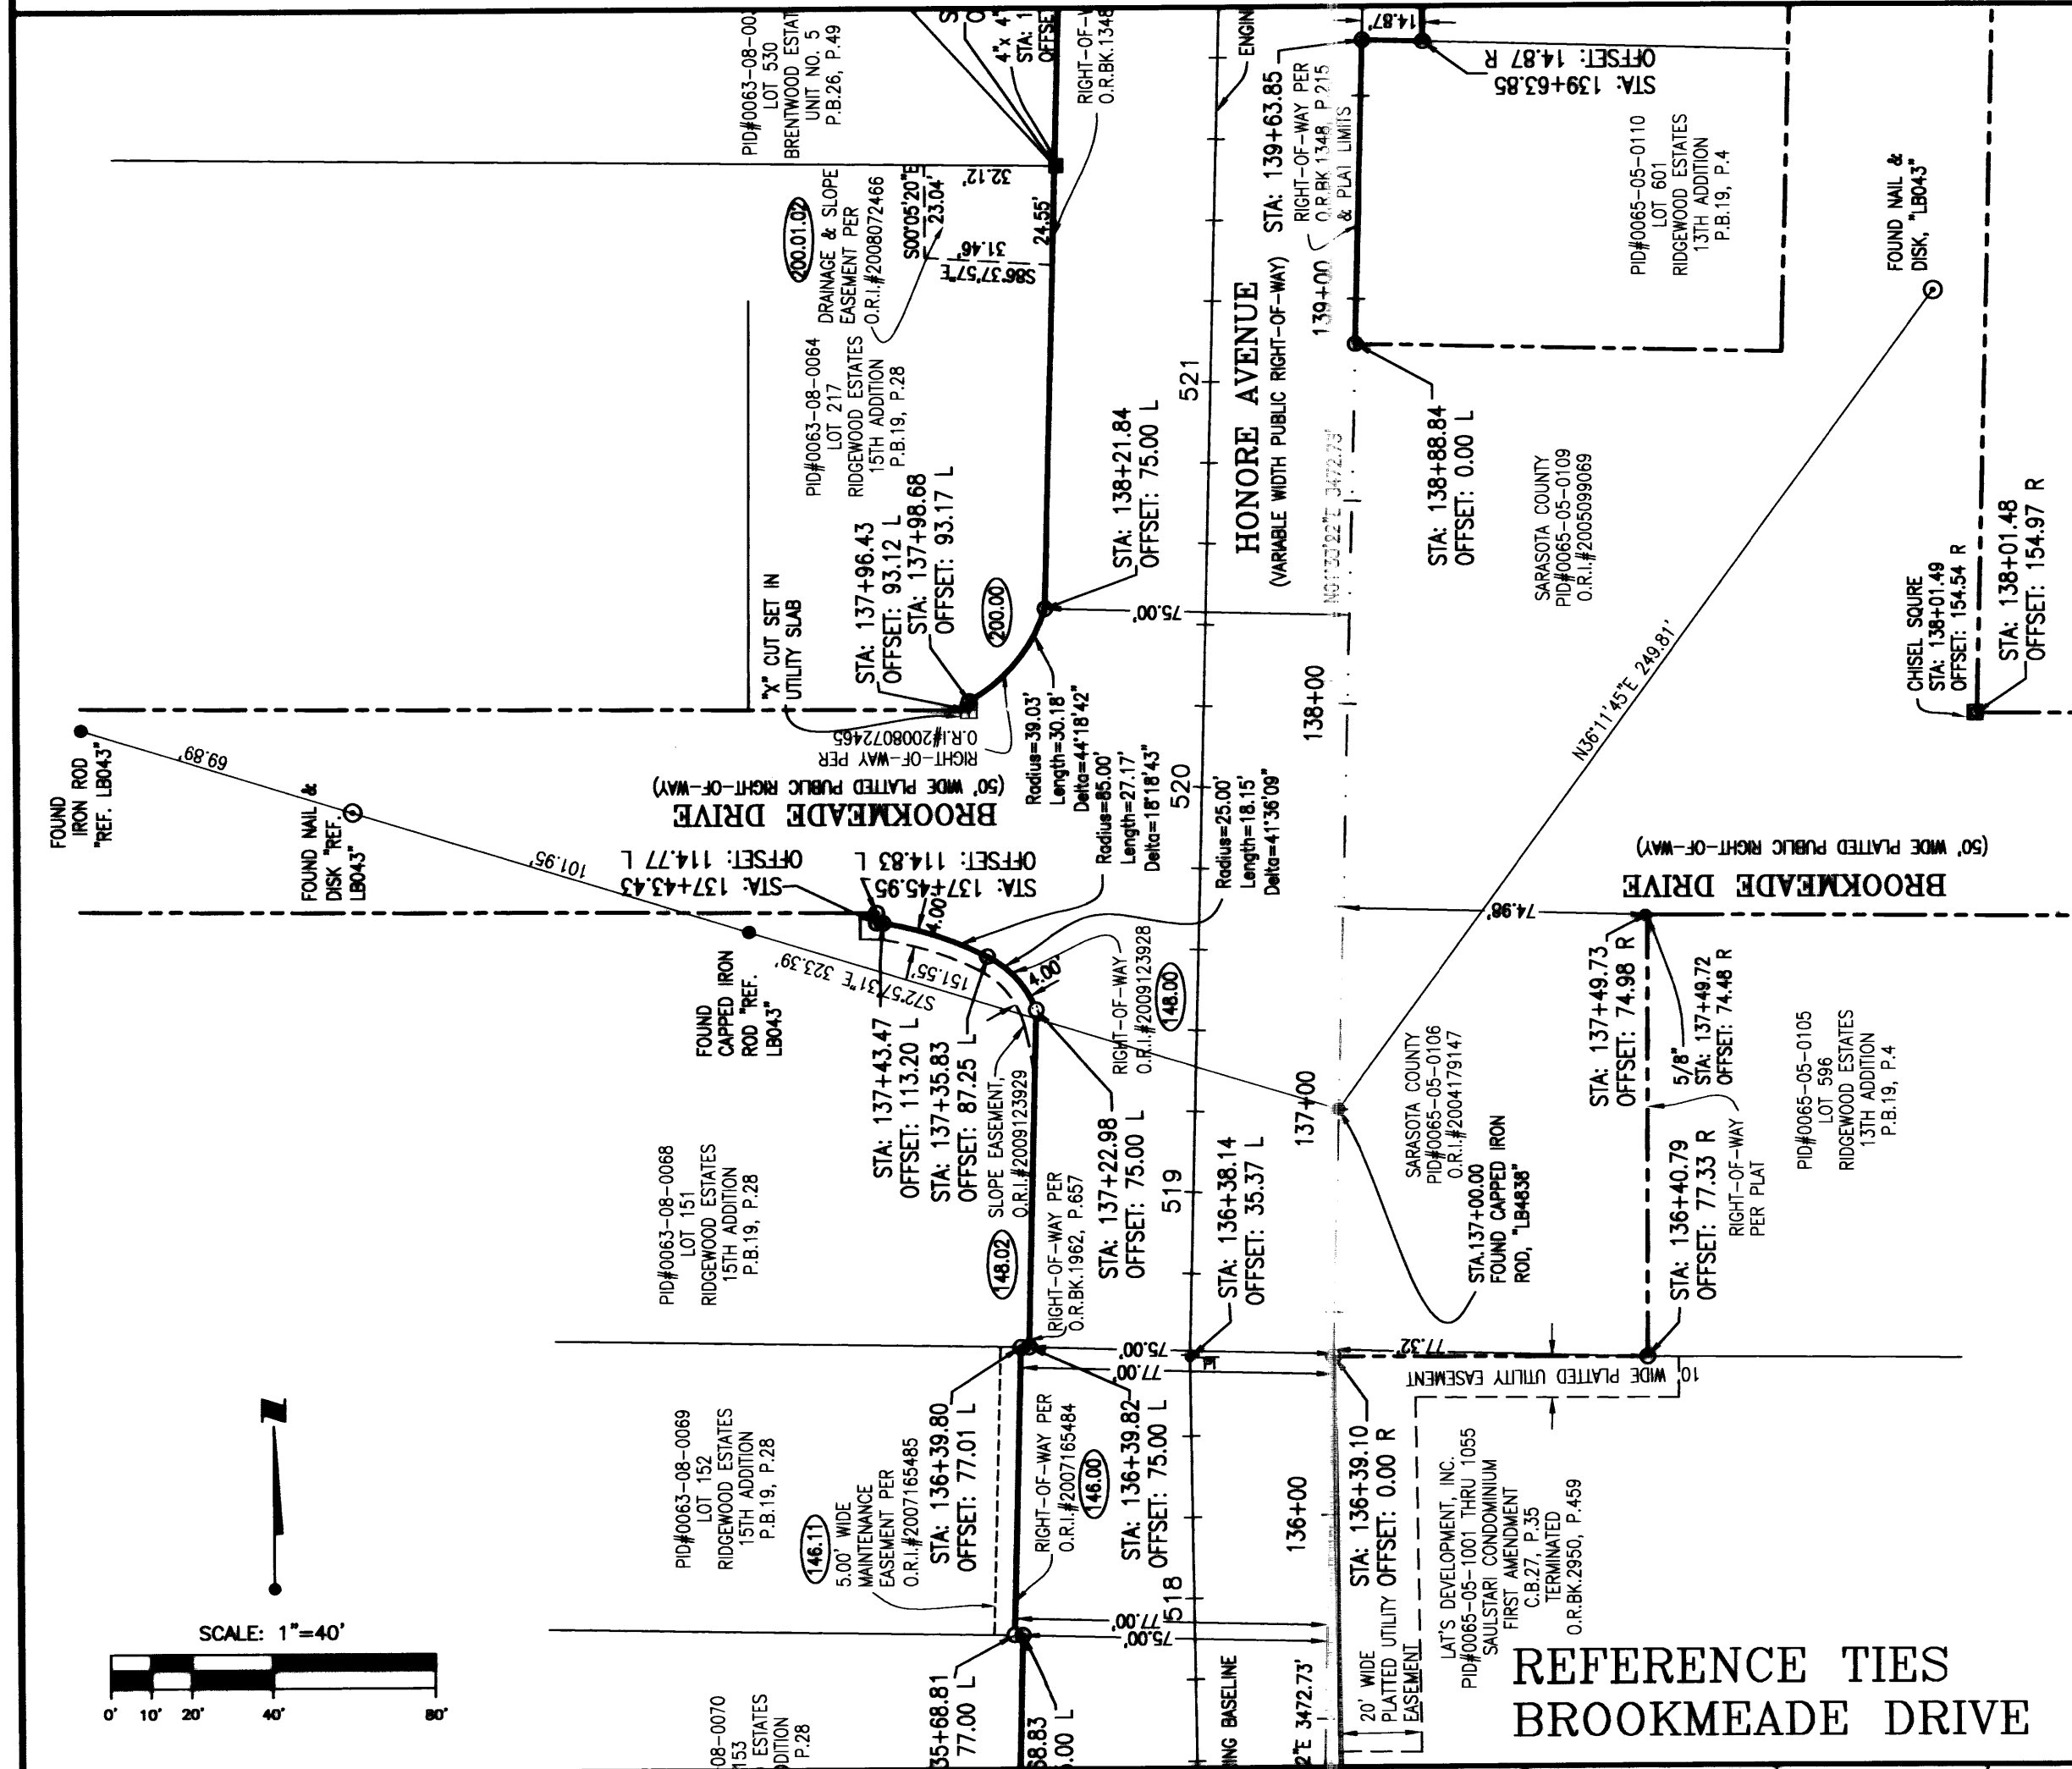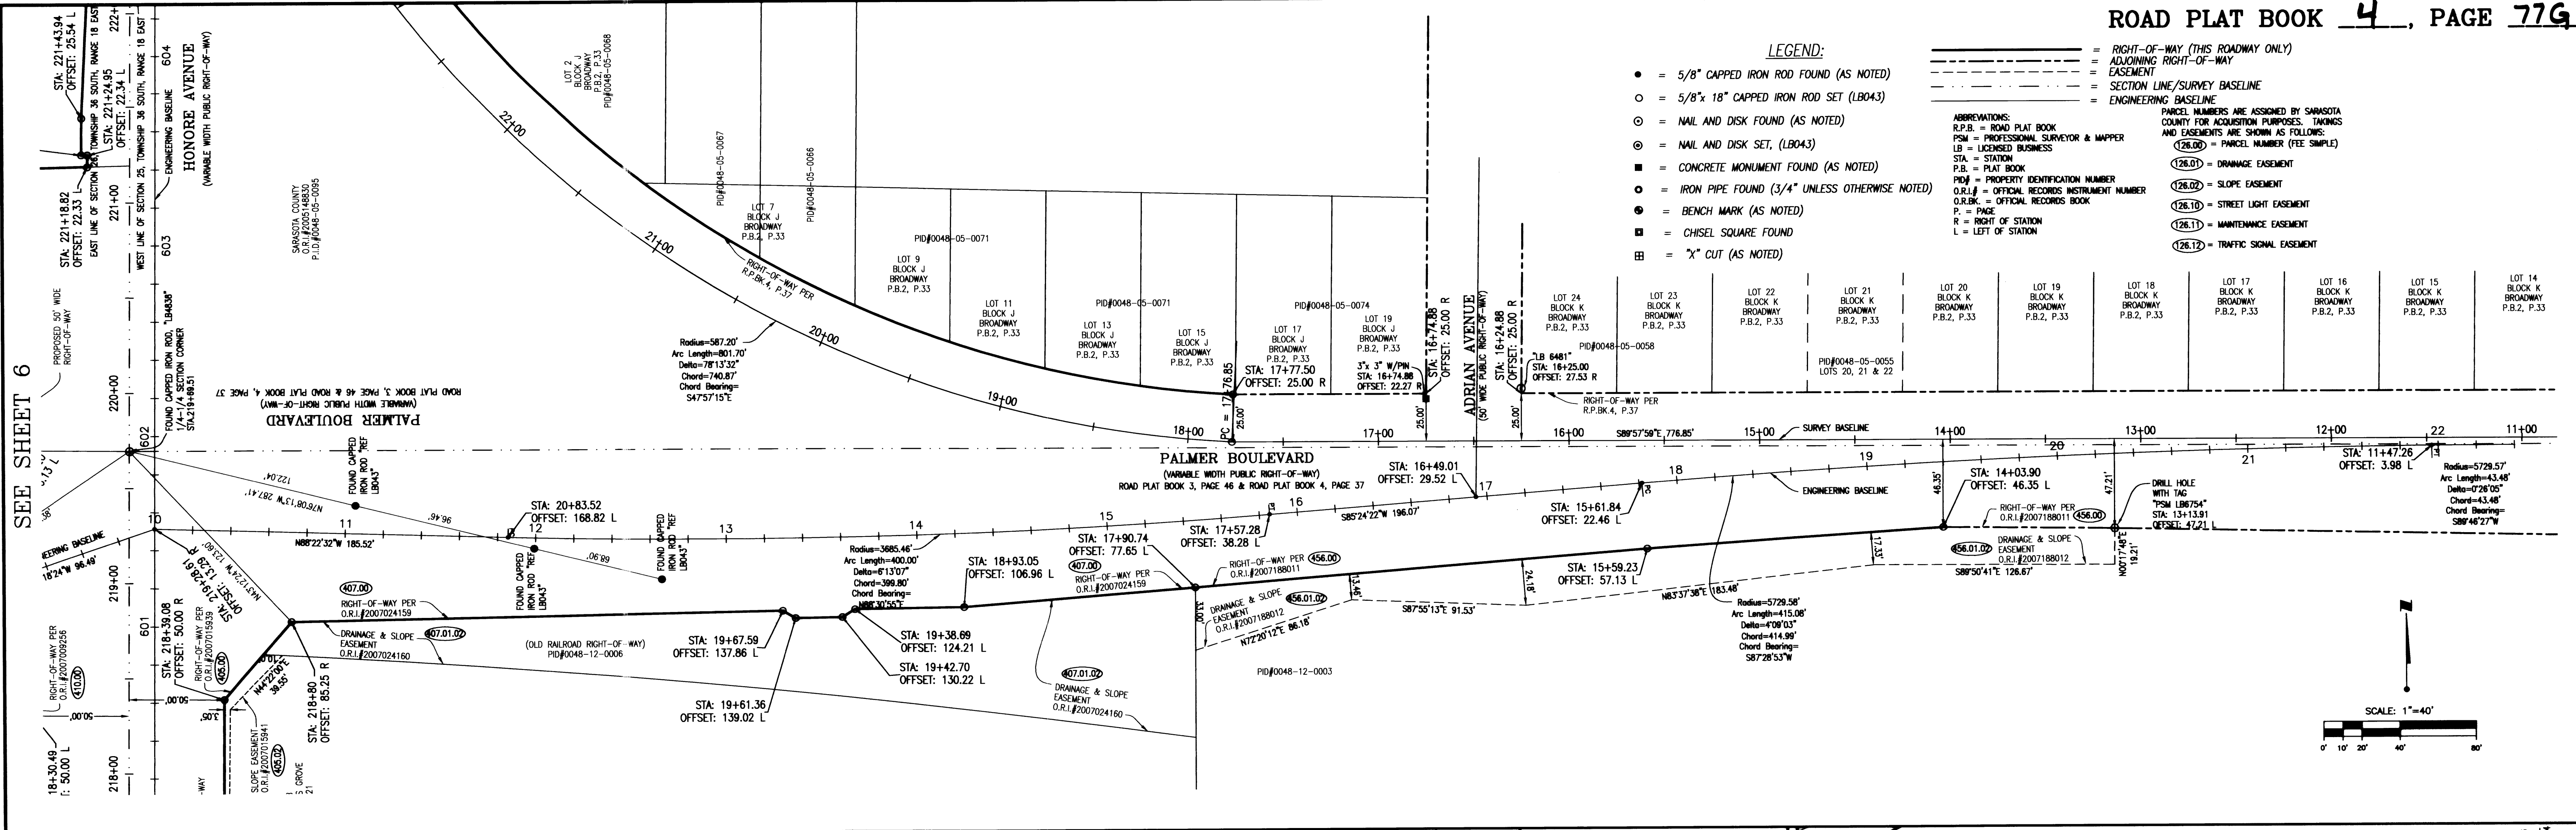

NO.	REVISION	DATE	DRAWN BY/EMP. NO.	CHECKED BY/EMP. NO.	FIELD BOOK/PAGE	779/16	CHIEF	TS

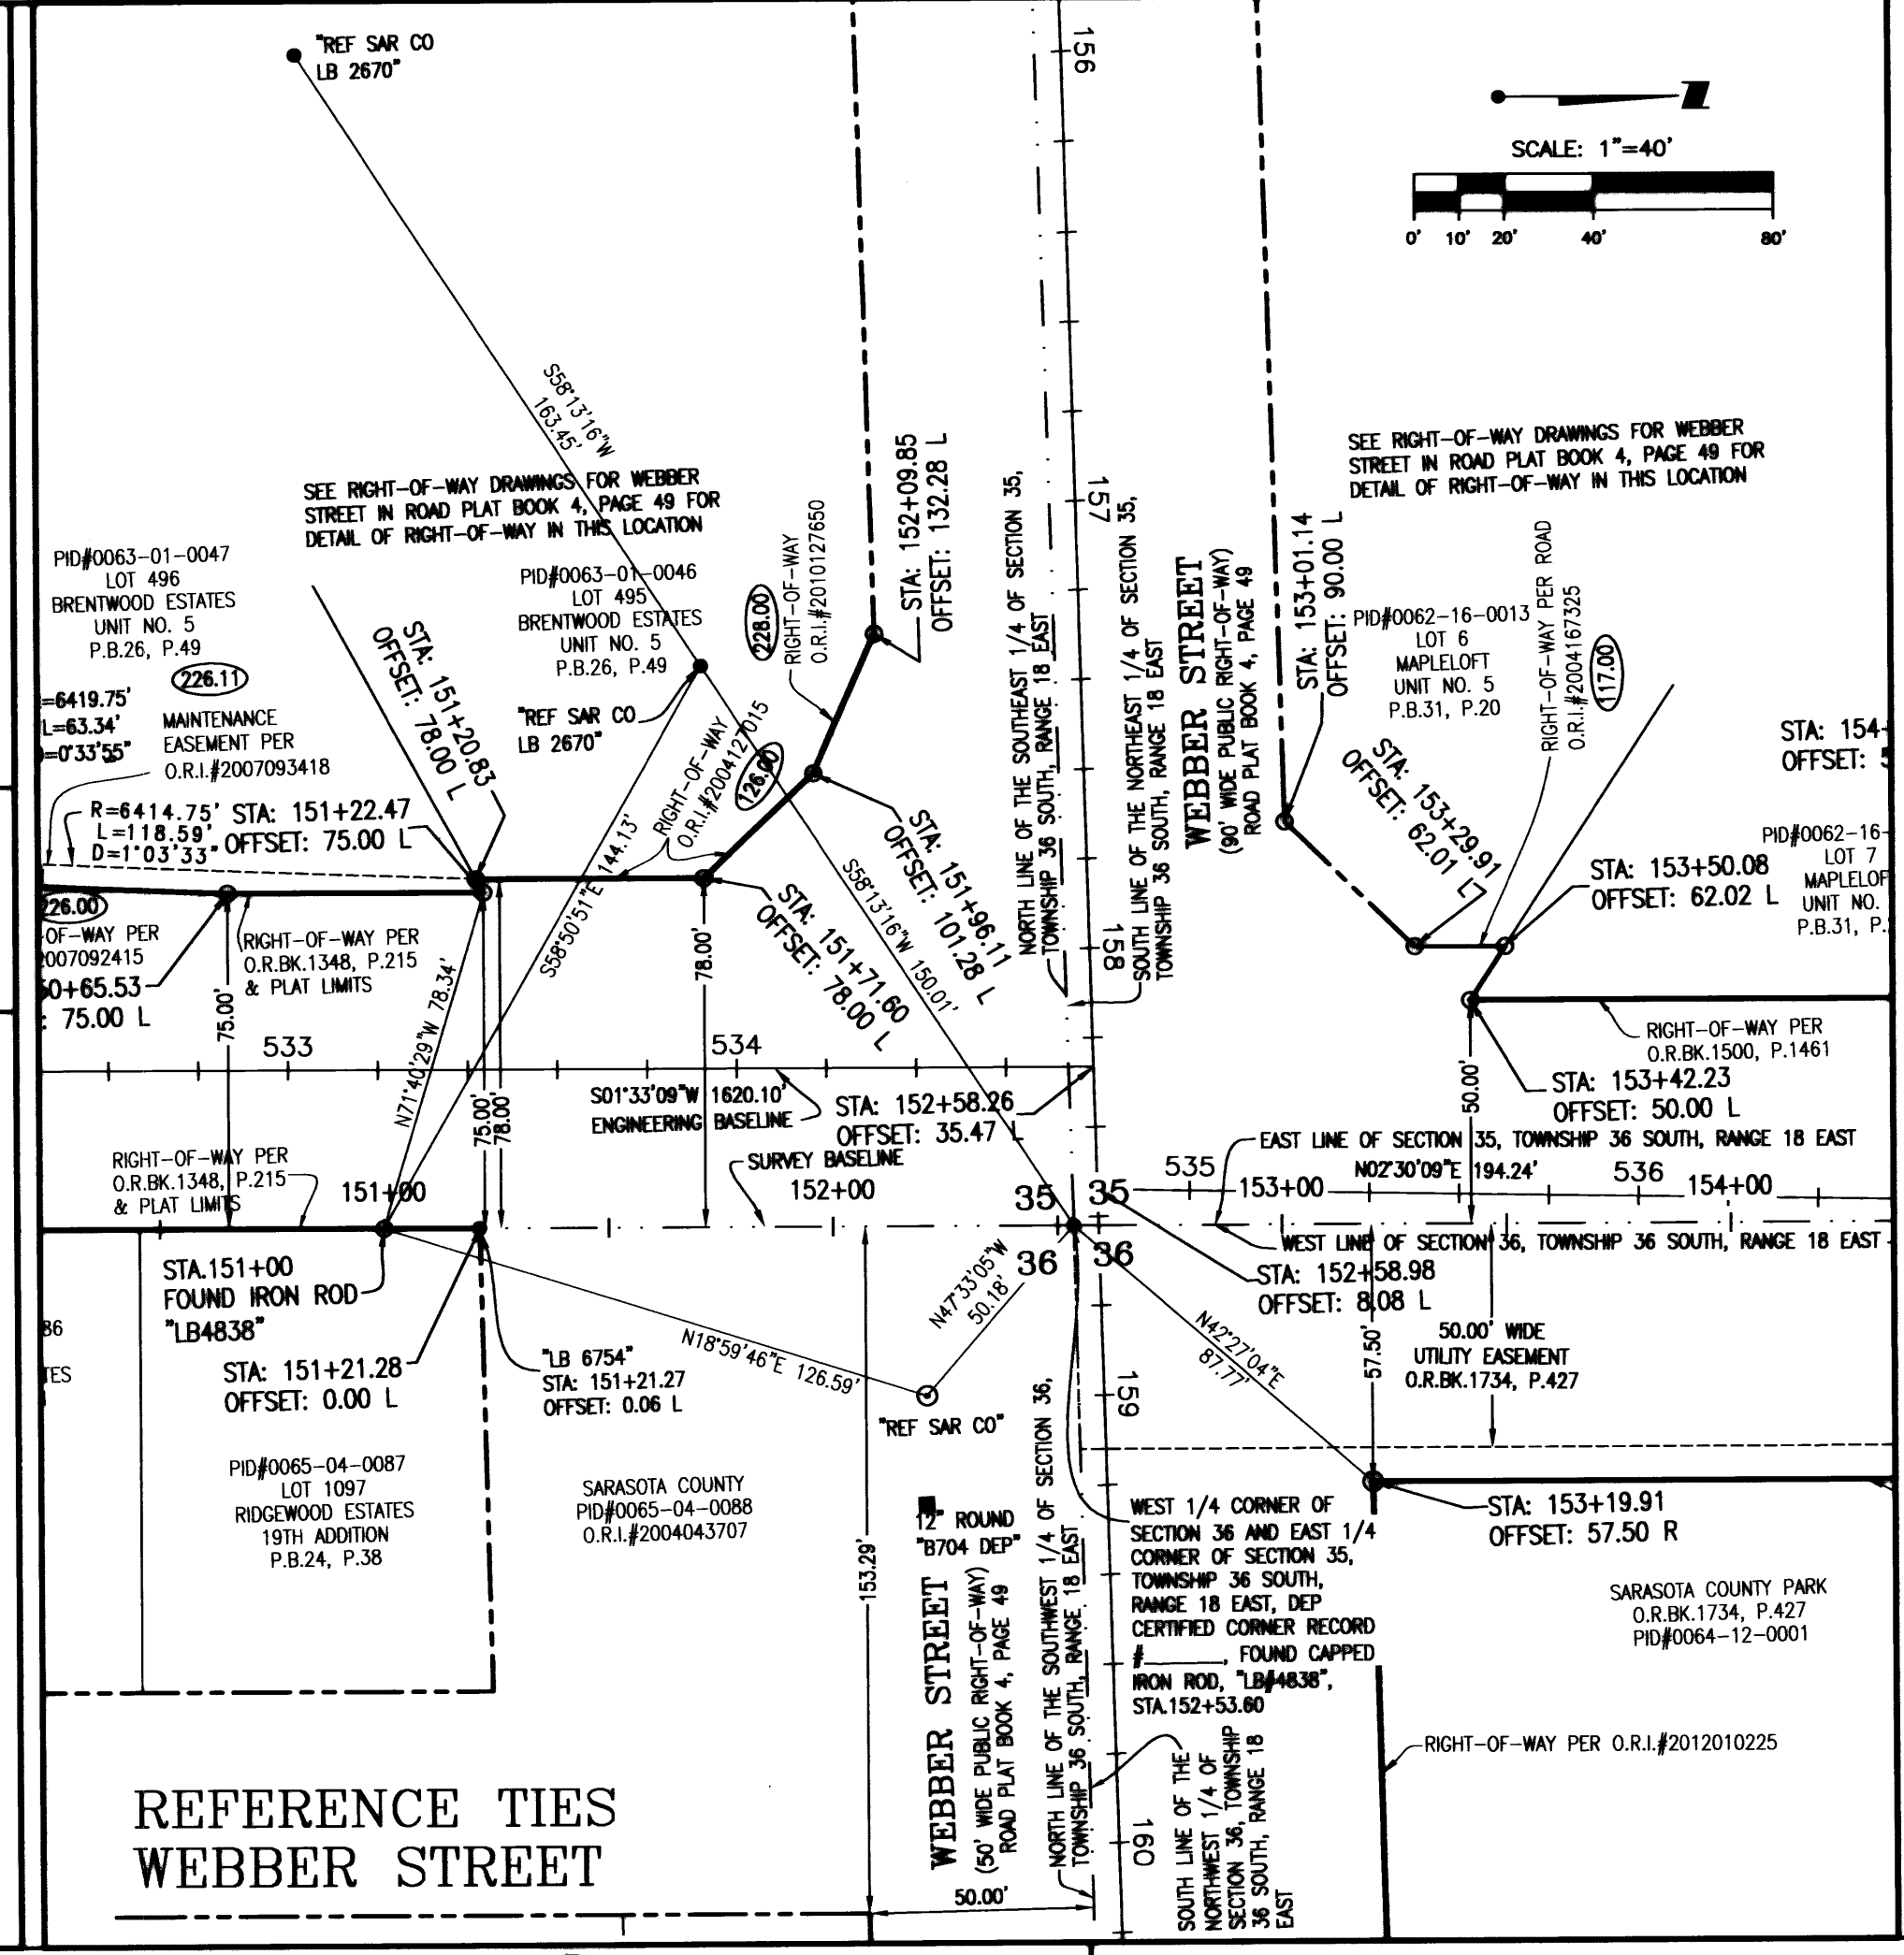

NO.	REVISION	DATE	DRAWN BY/EMP. NO.	CHECKED BY/EMP. NO.	FIELD BOOK/PAGE	779/16	CHIEF	TS

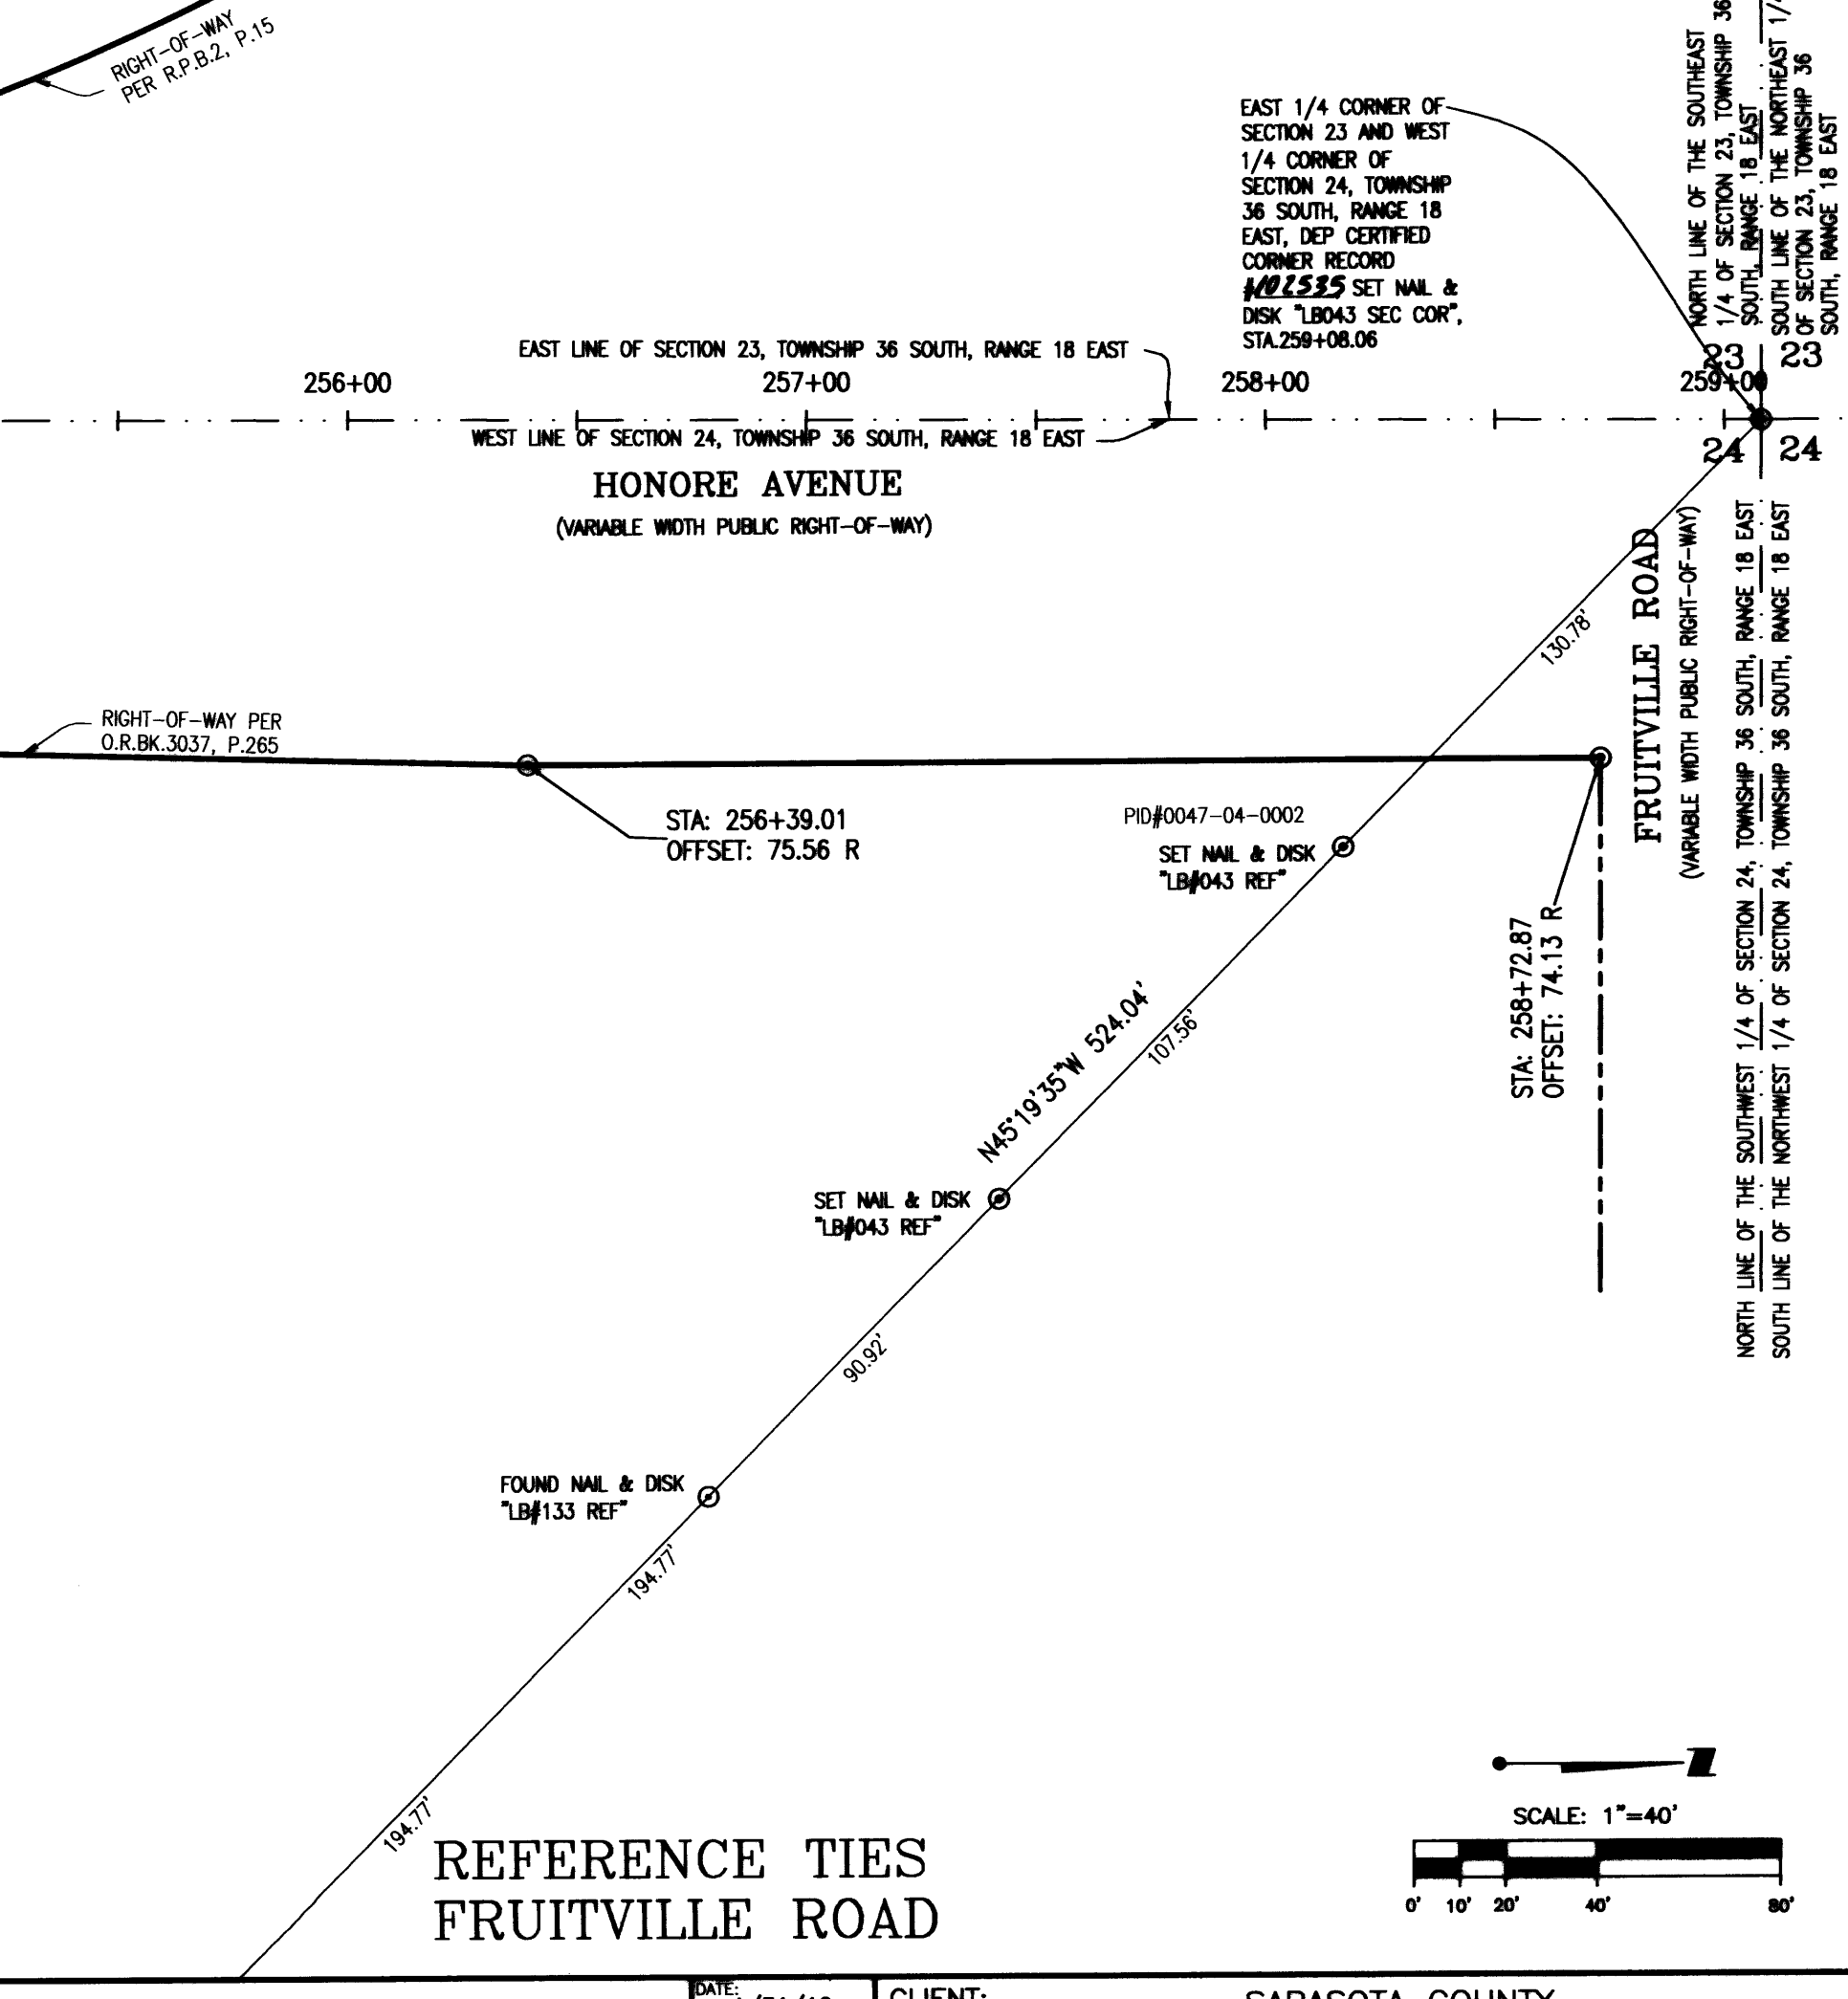

DATE: 1/31/12		CLIENT: SARASOTA COUNTY	
HORIZONTAL SCALE: 1"= 40'		1001 SARASOTA CENTRAL BOULEVARD	
VERTICAL SCALE: 1"= 10'		SARASOTA, FLORIDA 34240	
CROSS REFERENCE FILE NO. 88015-001-000	PROJECT NO. 215800112	TASK CODE: 530	SHEET NUMBER: 8 OF 8
DRAWING/FILE NUMBER: D-215800112-001		DATE: 1/31/12	

W&M Stantec
6800 Professional Parkway East, Sarasota, Florida 34240-8444
Phone 941-907-6800 • Fax 941-907-6800 • Web Site www.stantec.com
Certificate of Authorization #43 • Florida License #LC-C000070

TITLE: RIGHT-OF-WAY MAP
HONORE AVENUE FROM FRUITVILLE TO BEE RIDGE ROADS
IN SECTIONS 23-26, 35 & 36, TOWNSHIP 36 SOUTH, RANGE 18 EAST,
SARASOTA COUNTY, FLORIDA